






Existing Front Elevation

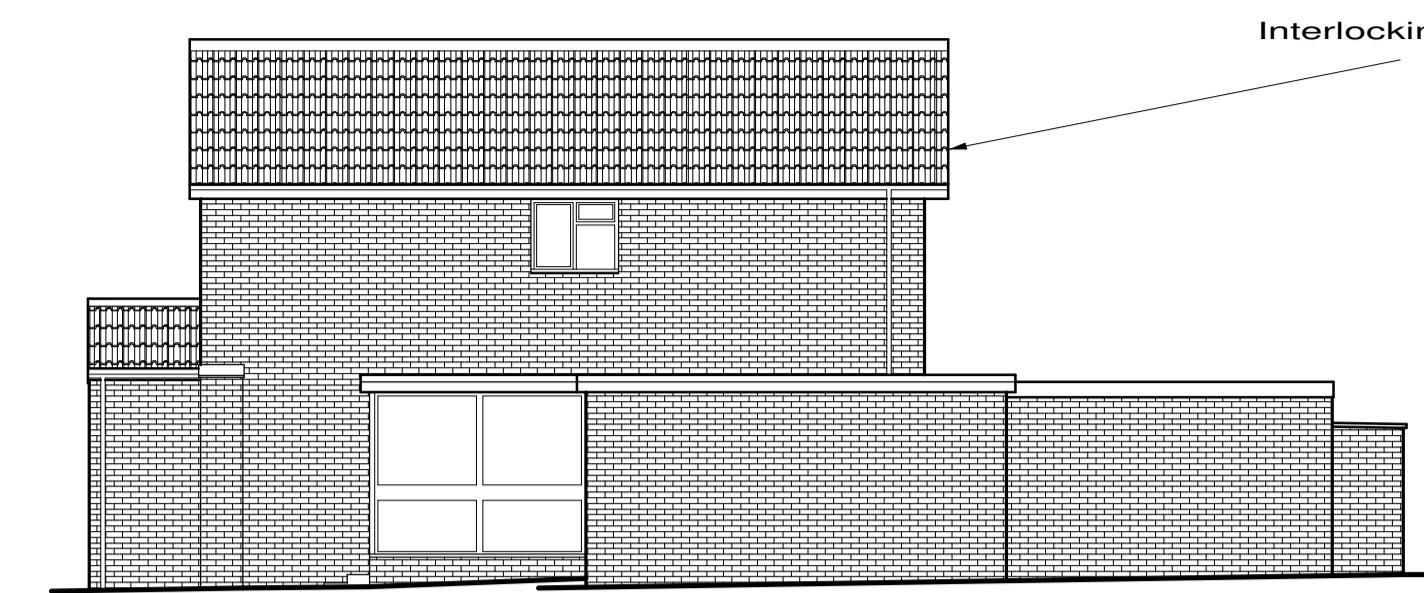


Existing Right Side Elevation

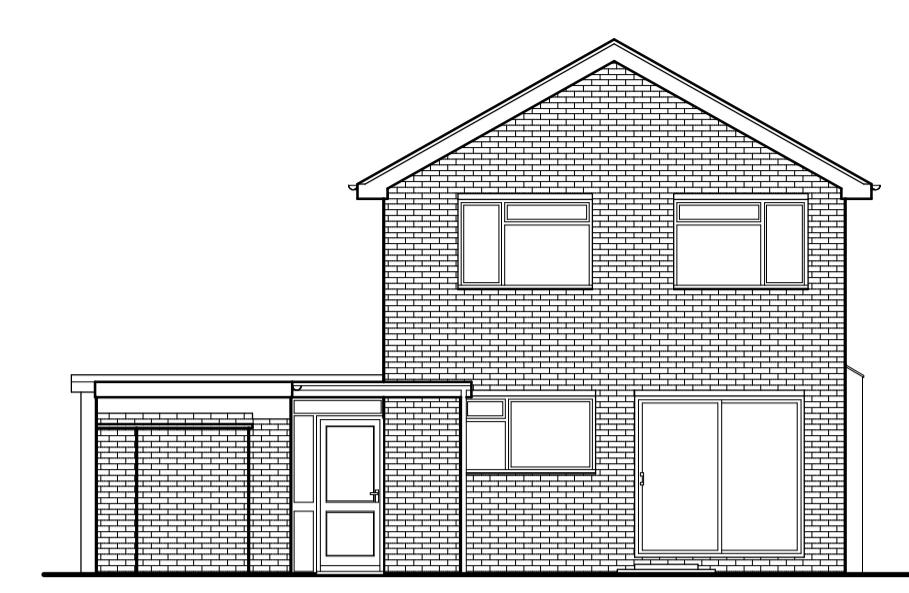


Existing Rear Elevation

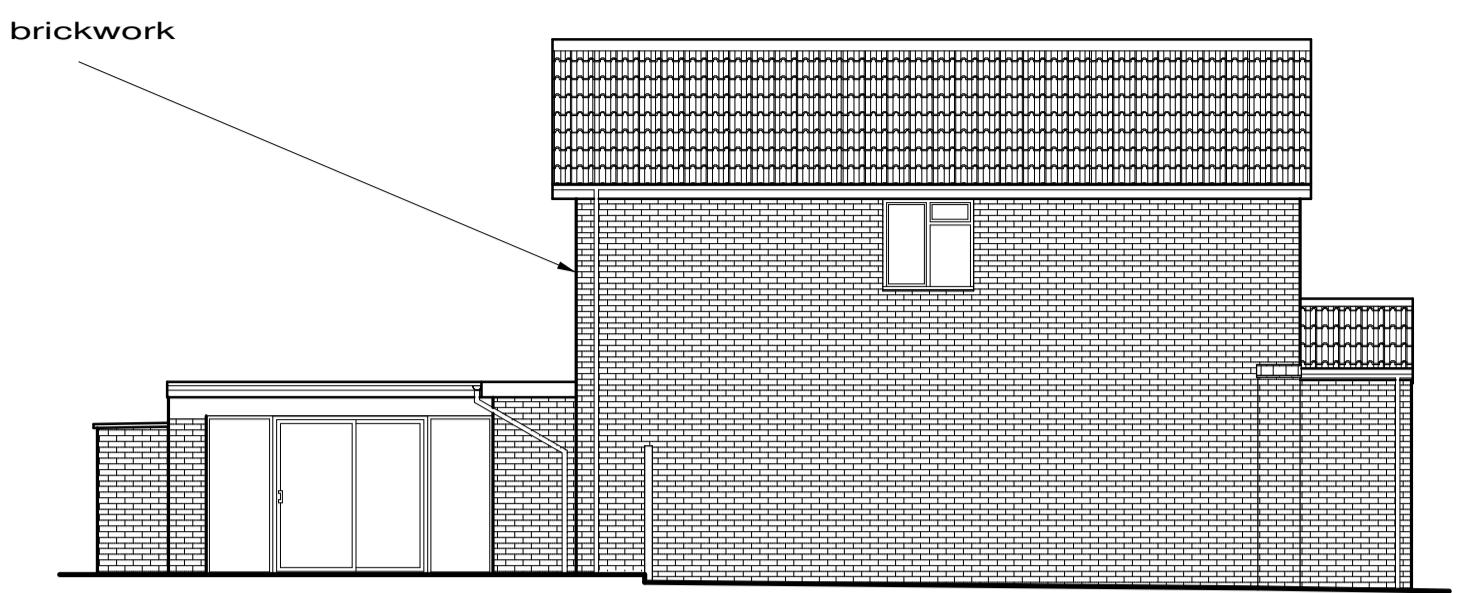


Existing Left Side Elevation

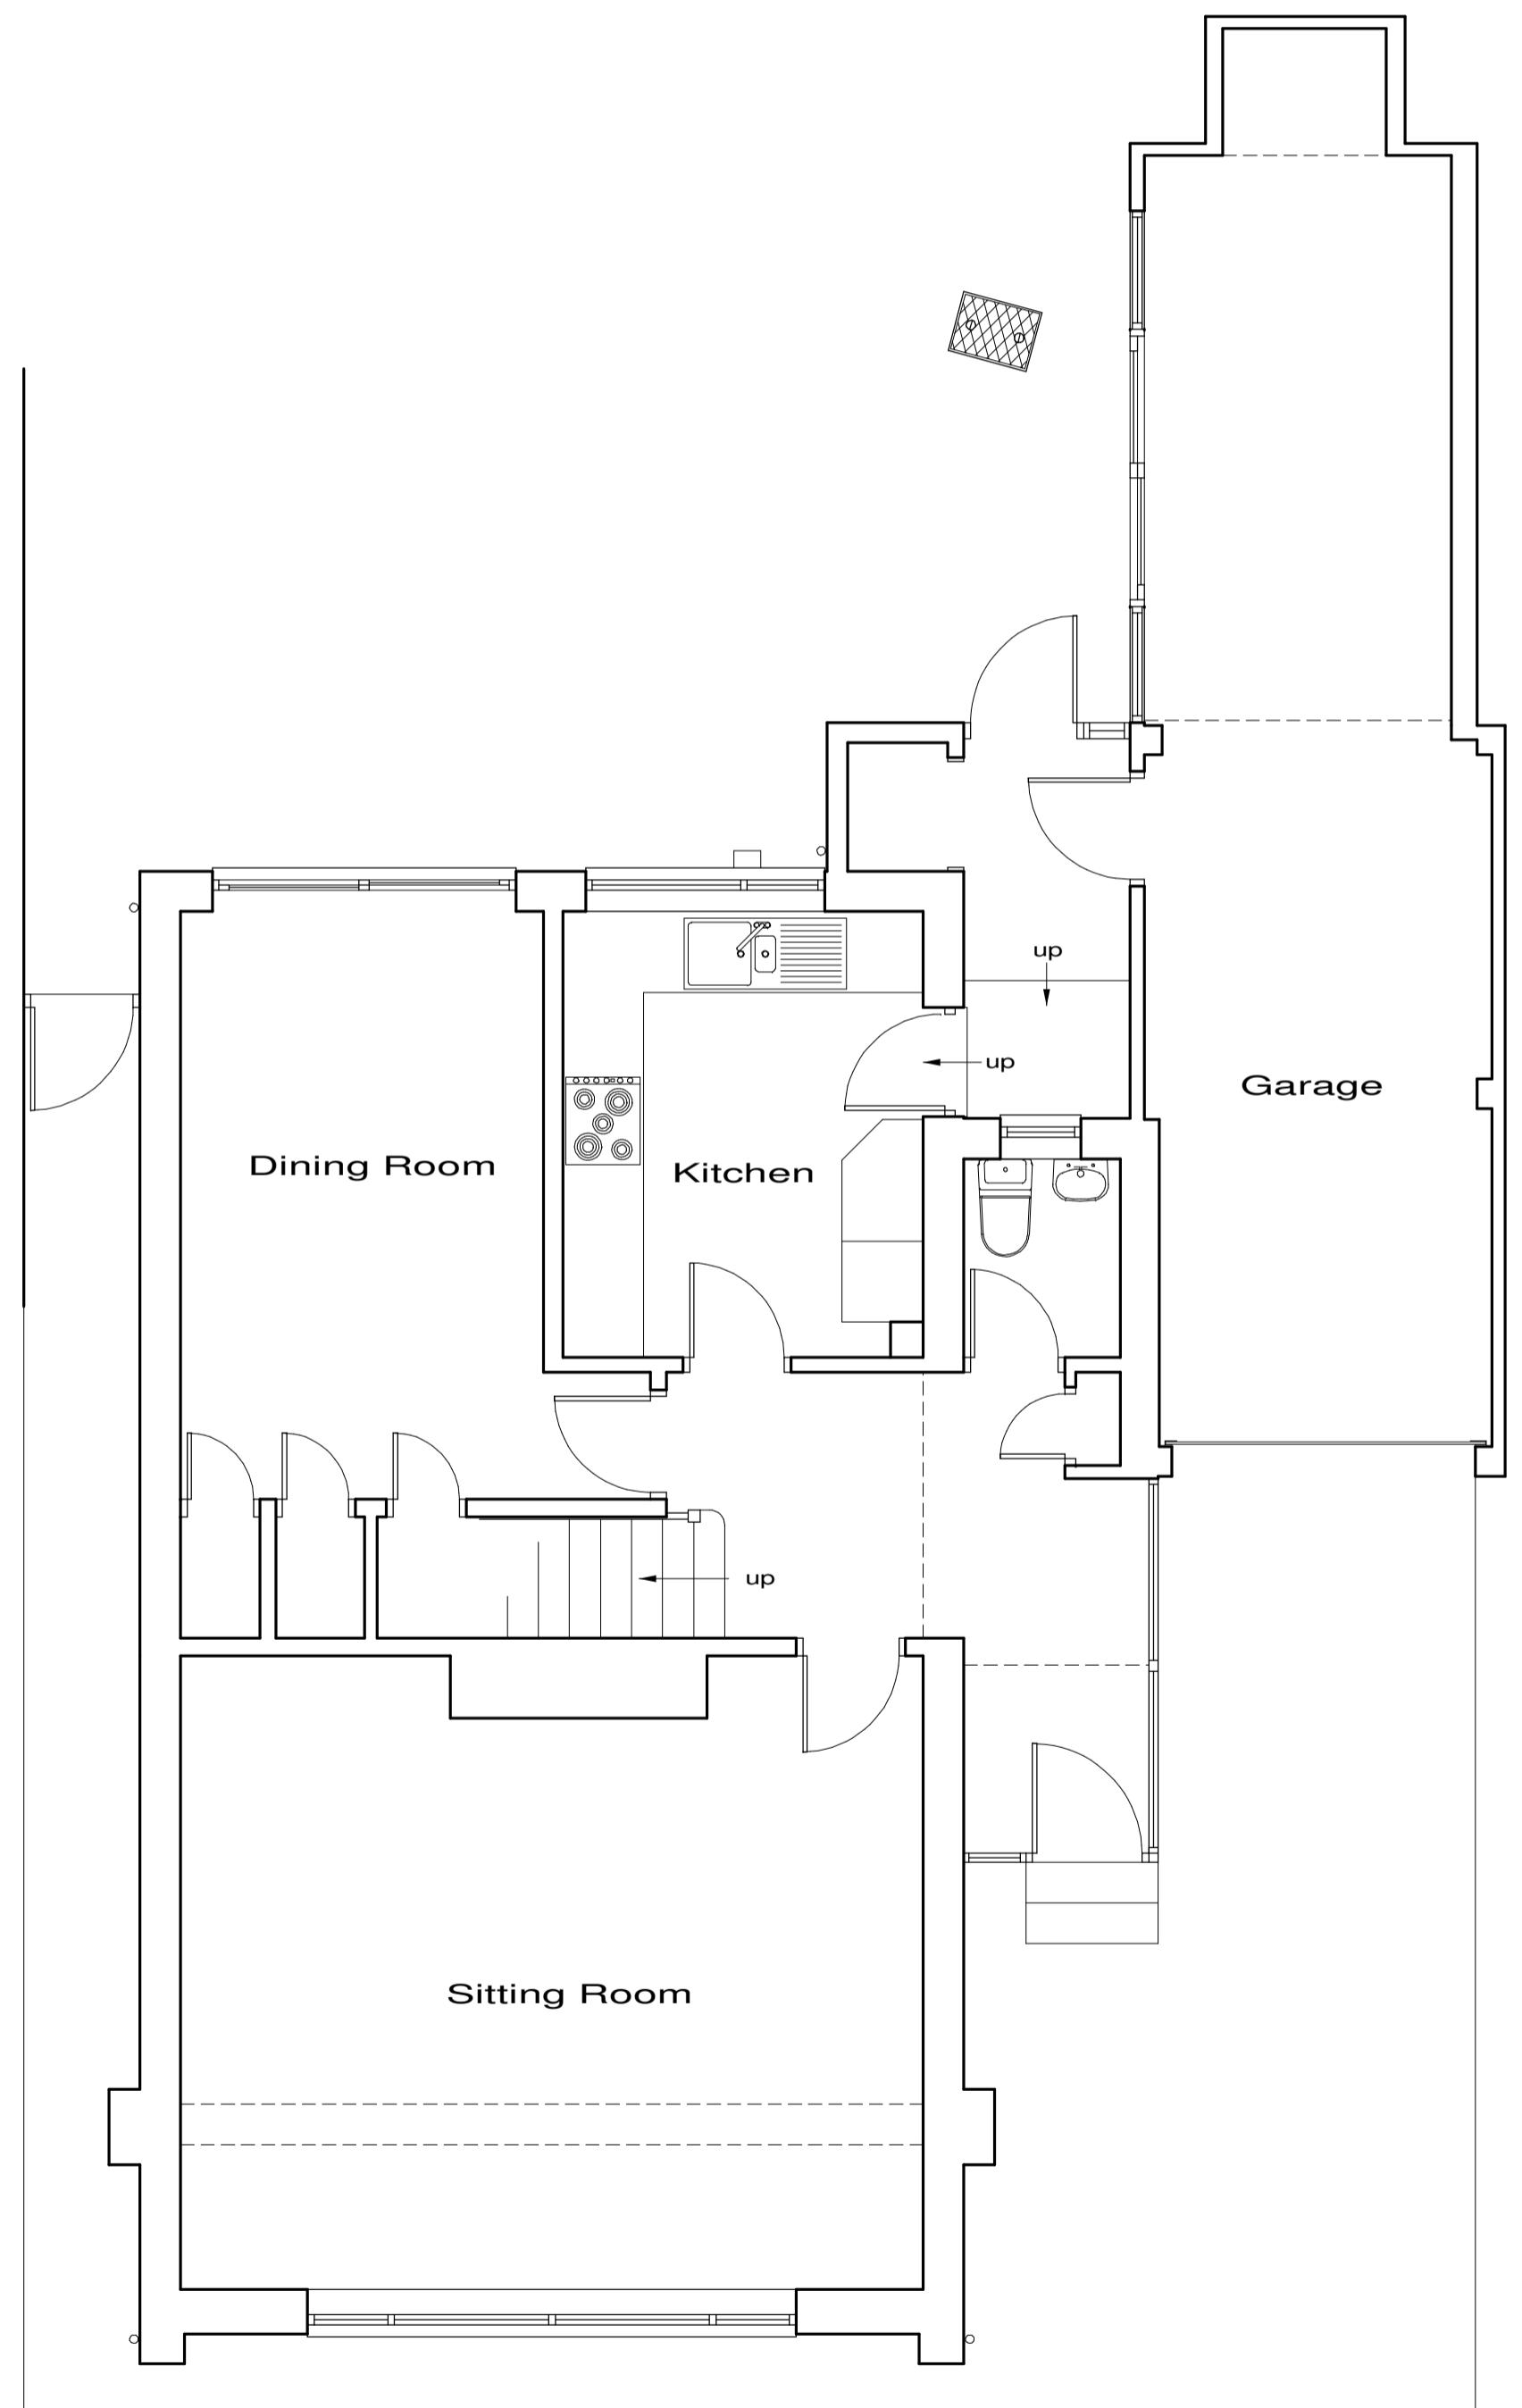

Existing Ground Floor Plan

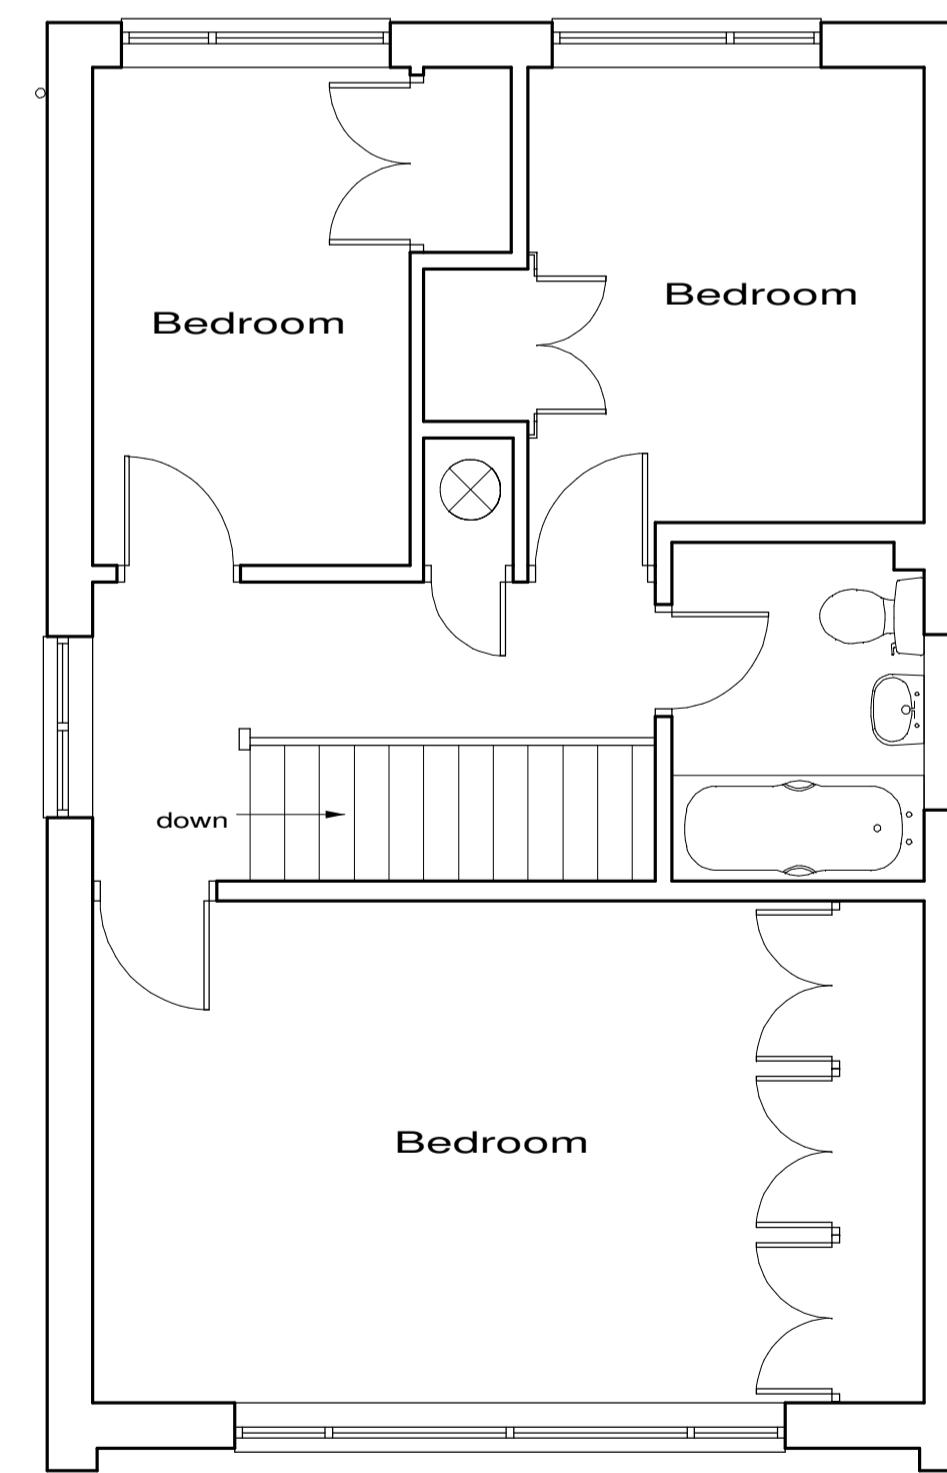

Existing First Floor Plan

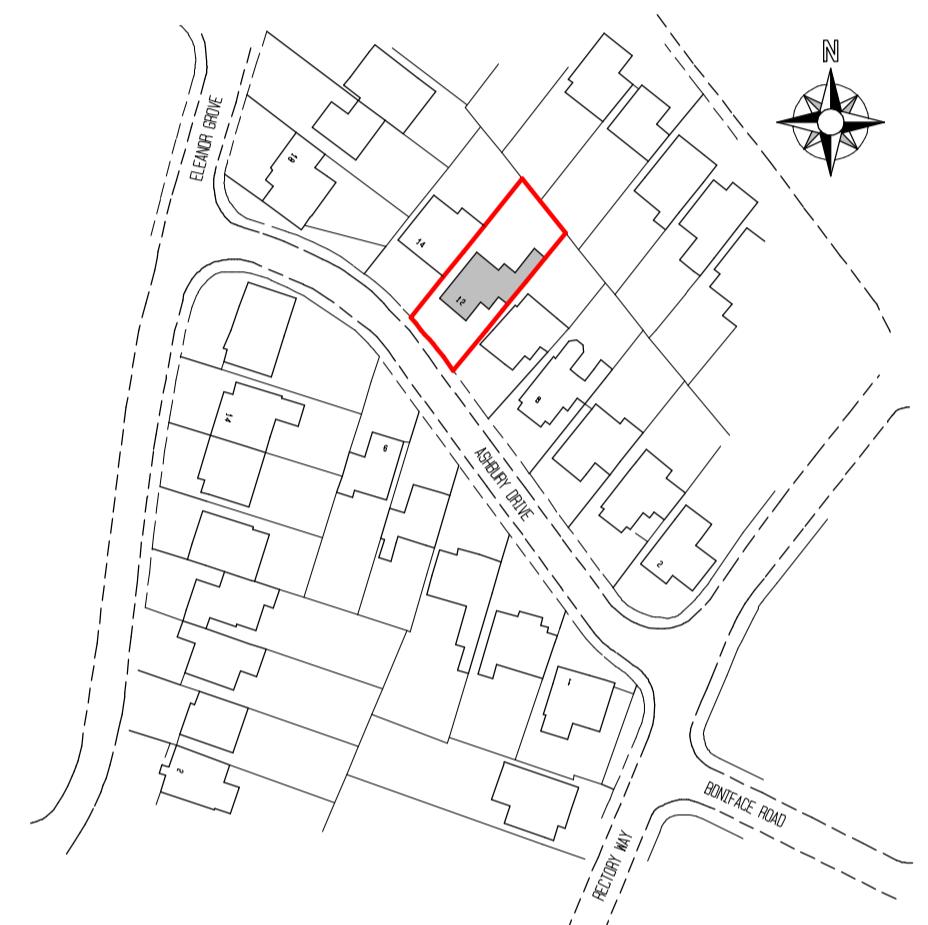

Location Plan

Crown Copyright,
All rights reserved,
Licence No ES100004406
Scale 1/1250

Revisions : A	Location	Dec 19
Site	12 Ashbury Drive, Ickenham, UB10 8BN.	
Client	Mr C Richmond	
Detail	Existing Plans	
Scale	1/50 1/100	Drawing Number
Date	12/04/19	3841/ 1A
Drawn by	JAS	Size A1

F.J. Thompson & Co

 RICS

Old Kings Arms
30 Church Street
Rickmansworth
Hertfordshire
WD3 1DJ

Tel 01923 720277
Fax 01923 772910
email: surveys@fjthompson.co.uk

These plans have been produced to a recognized scale and a standard paper size, both shown in the title block. If you have received this drawing as a pdf or similar file type, please check when printing that you have an accurately sized drawing using the scale bar provided.

0 1m 2m 3m 4m 5m 6m 7m 8m 9m 10m
1/50 Bar Scale

0 1m 2m 3m 4m 5m 6m 7m 8m 9m 10m
1/100 Bar Scale

0 25 50 75 100 125
1/1250 Bar Scale