



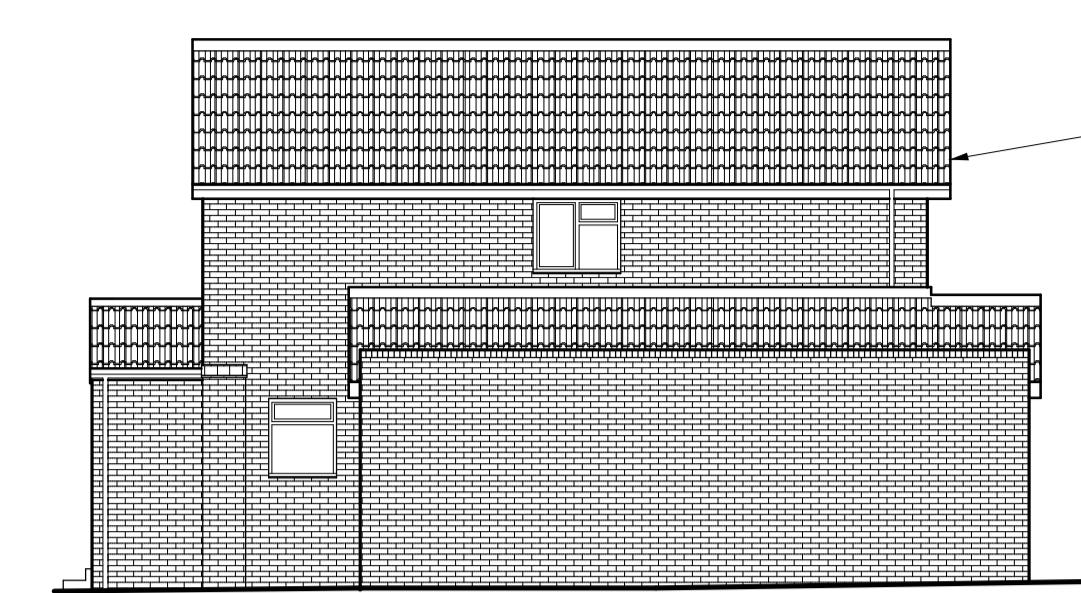


Proposed Front Elevation

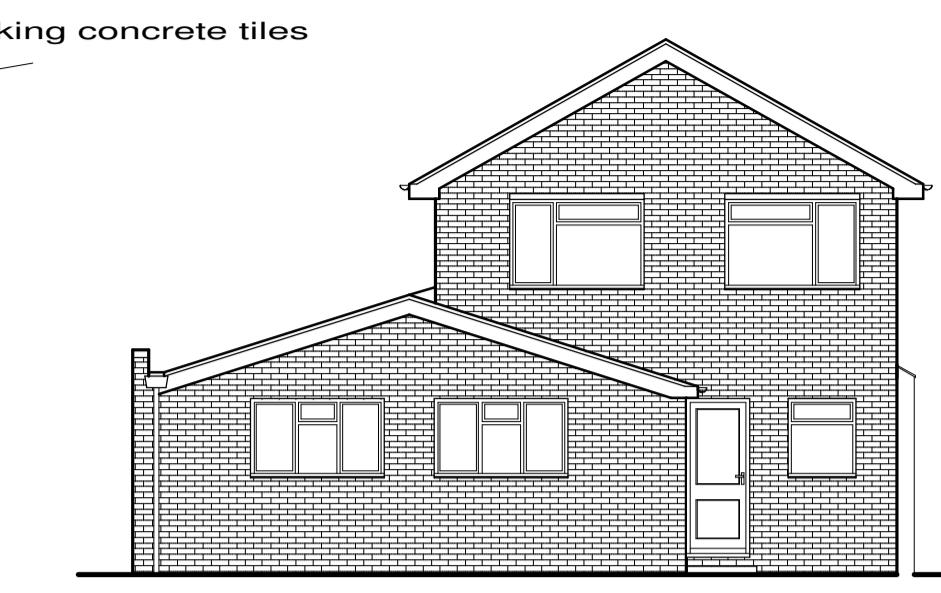

Proposed Right Side Elevation




Proposed Rear Elevation

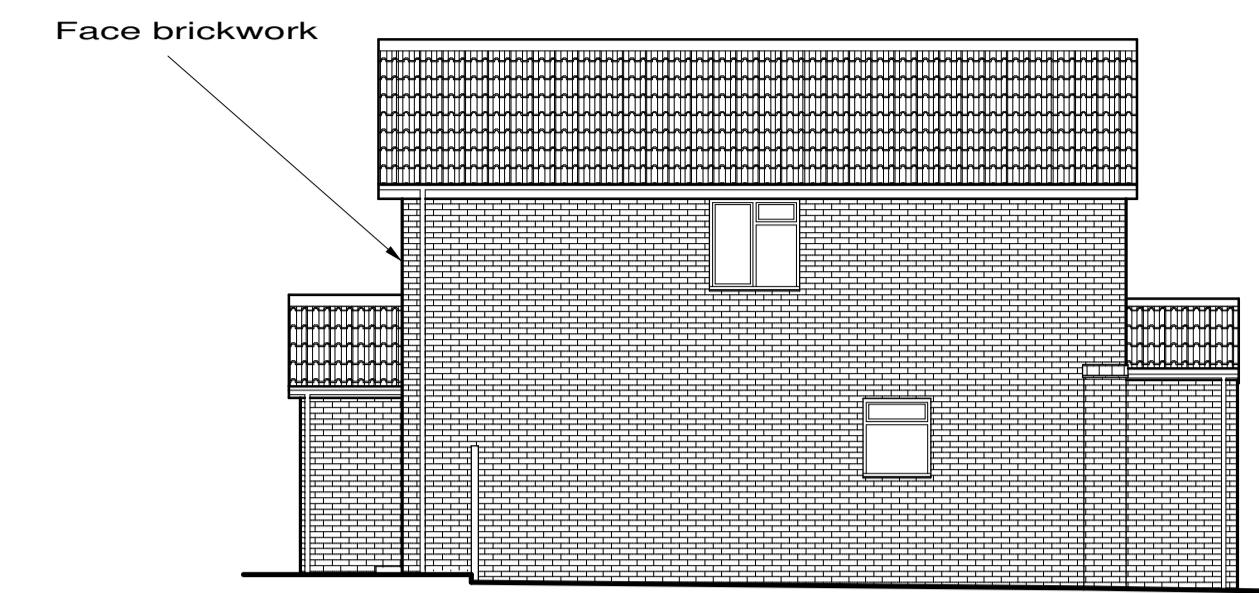


Proposed Left Side Elevation


**Proposed extensions shown shaded**

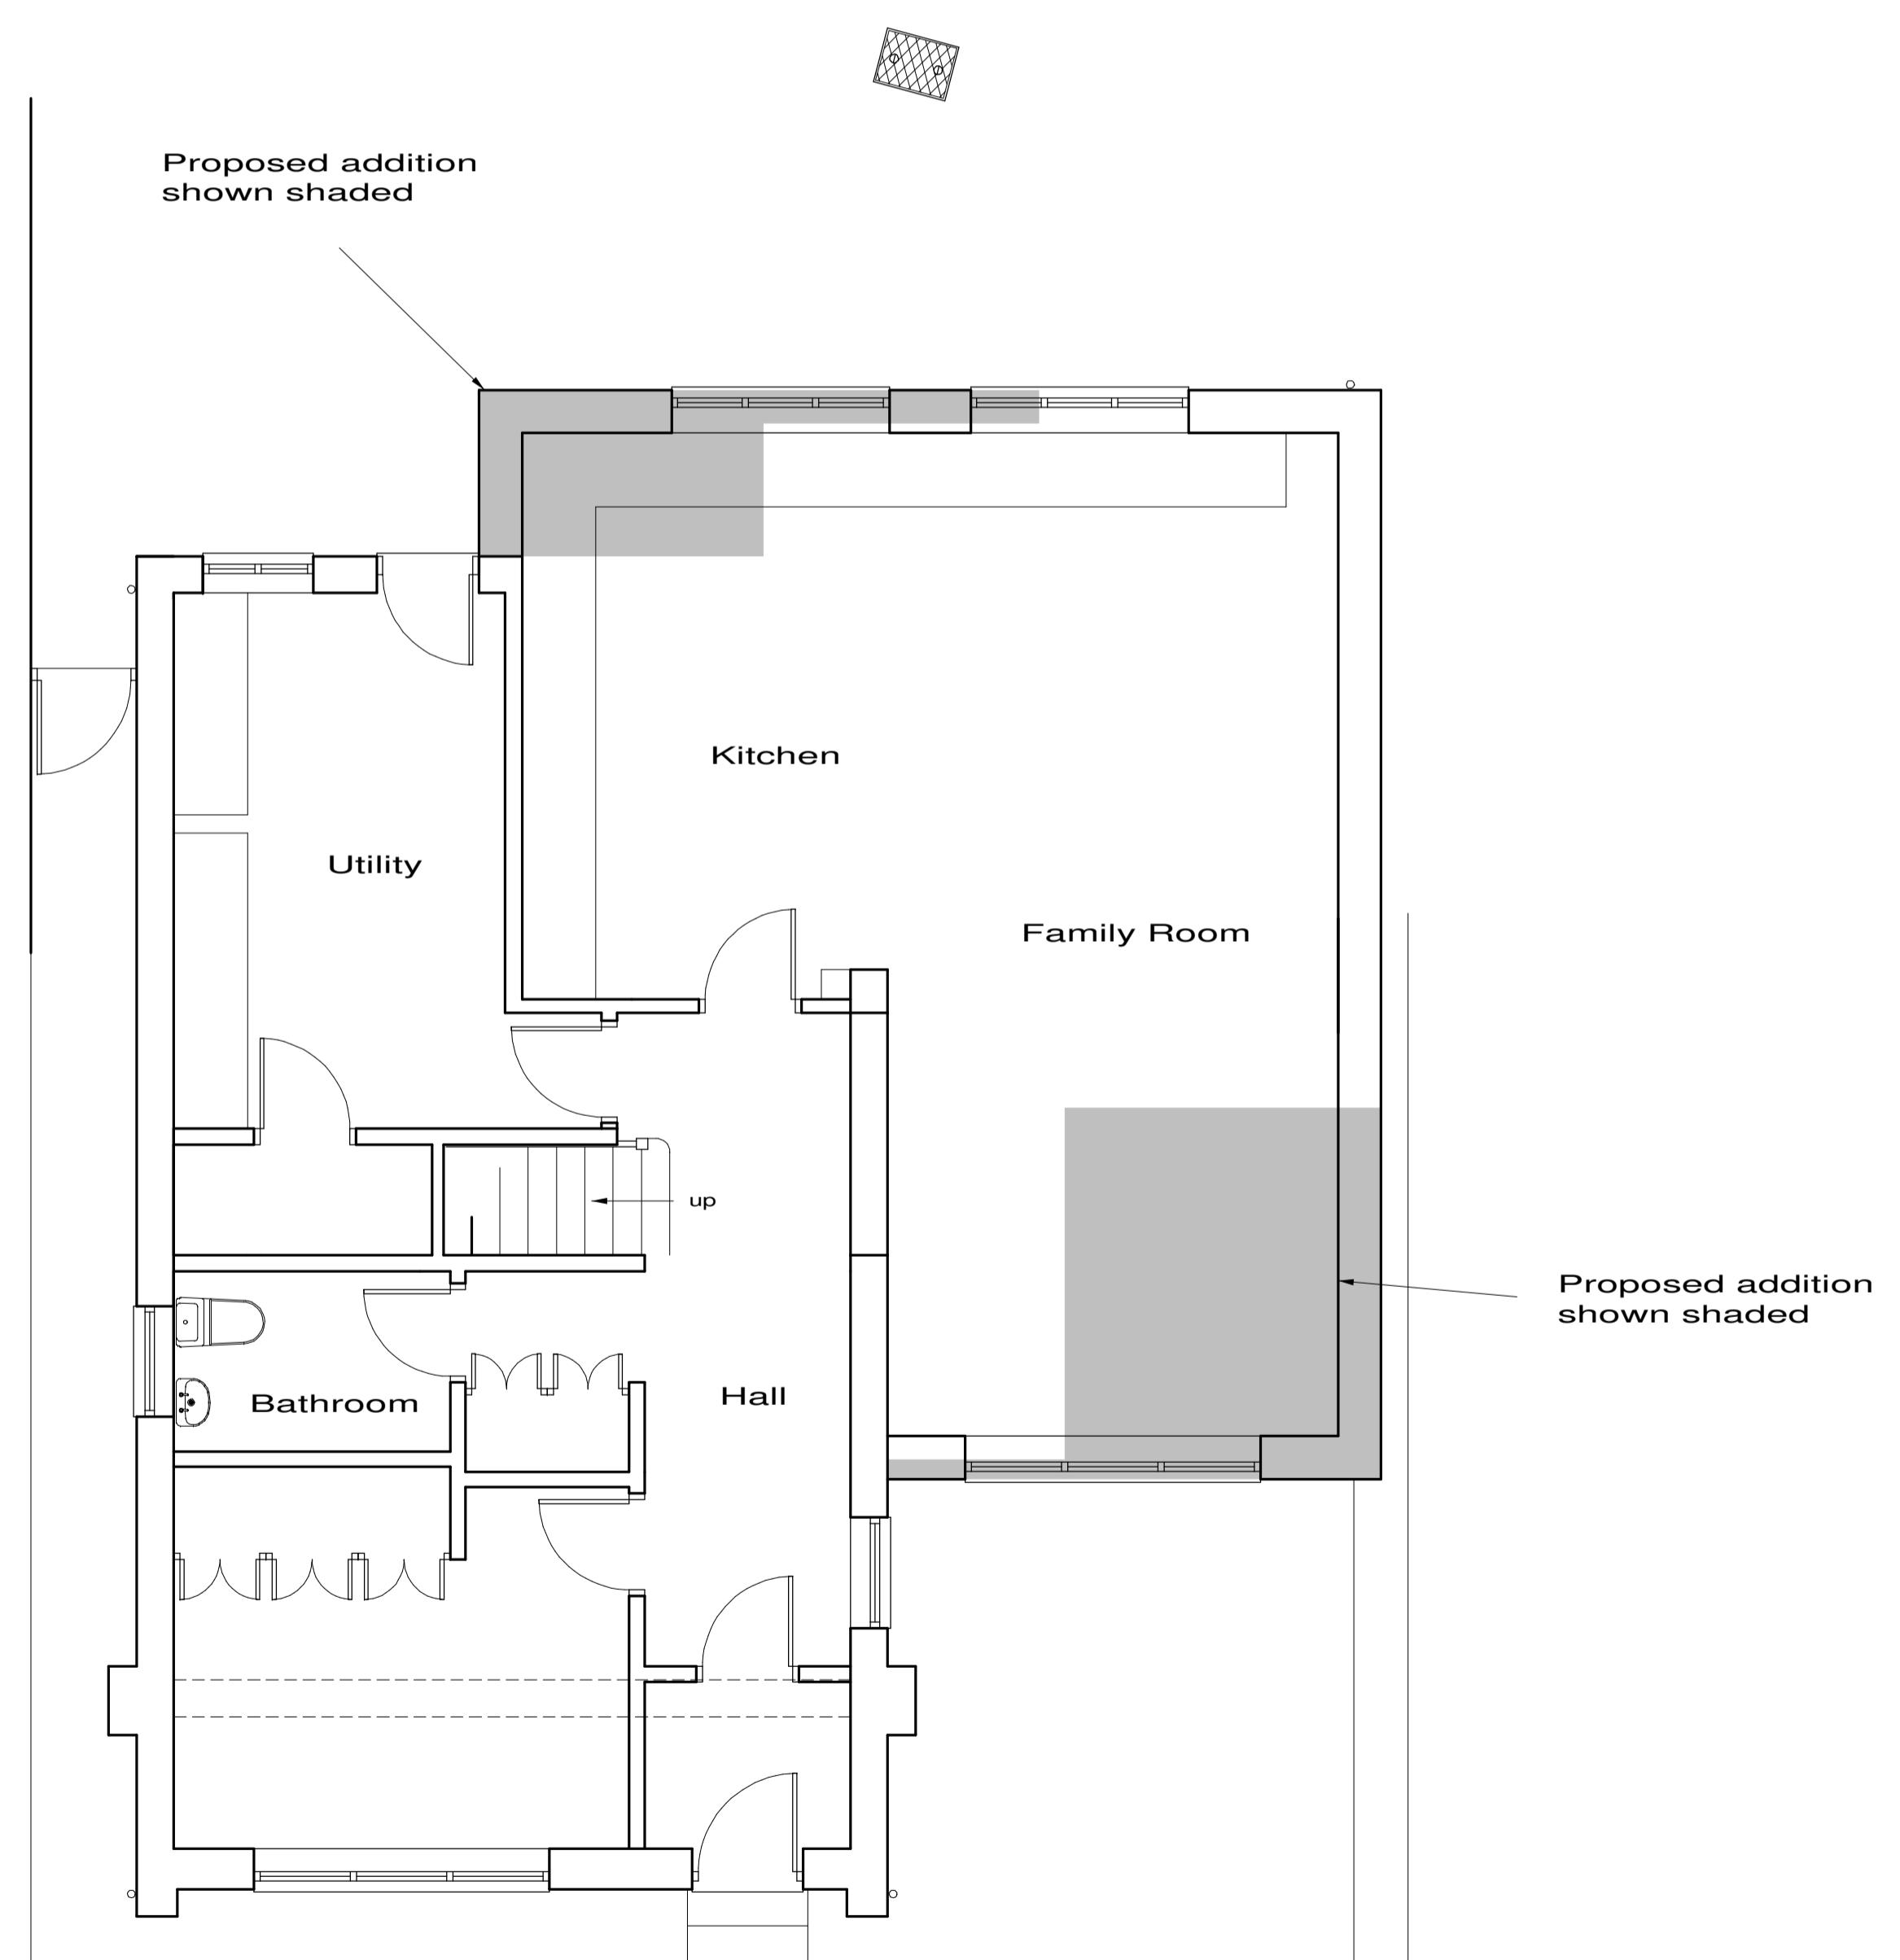

Proposed Ground Floor Plan

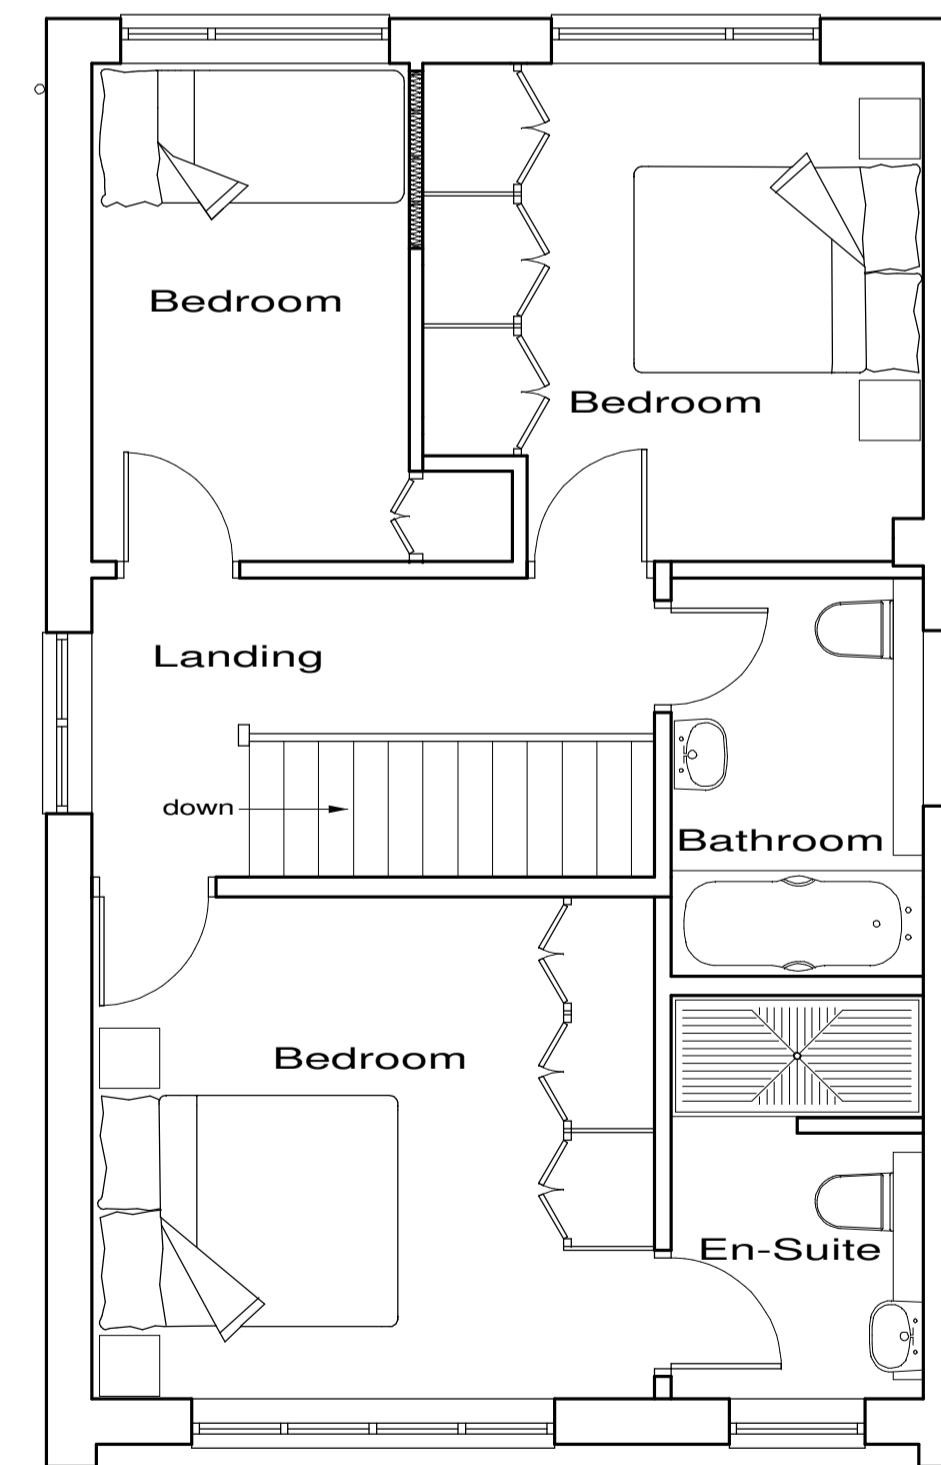

Proposed First Floor Plan

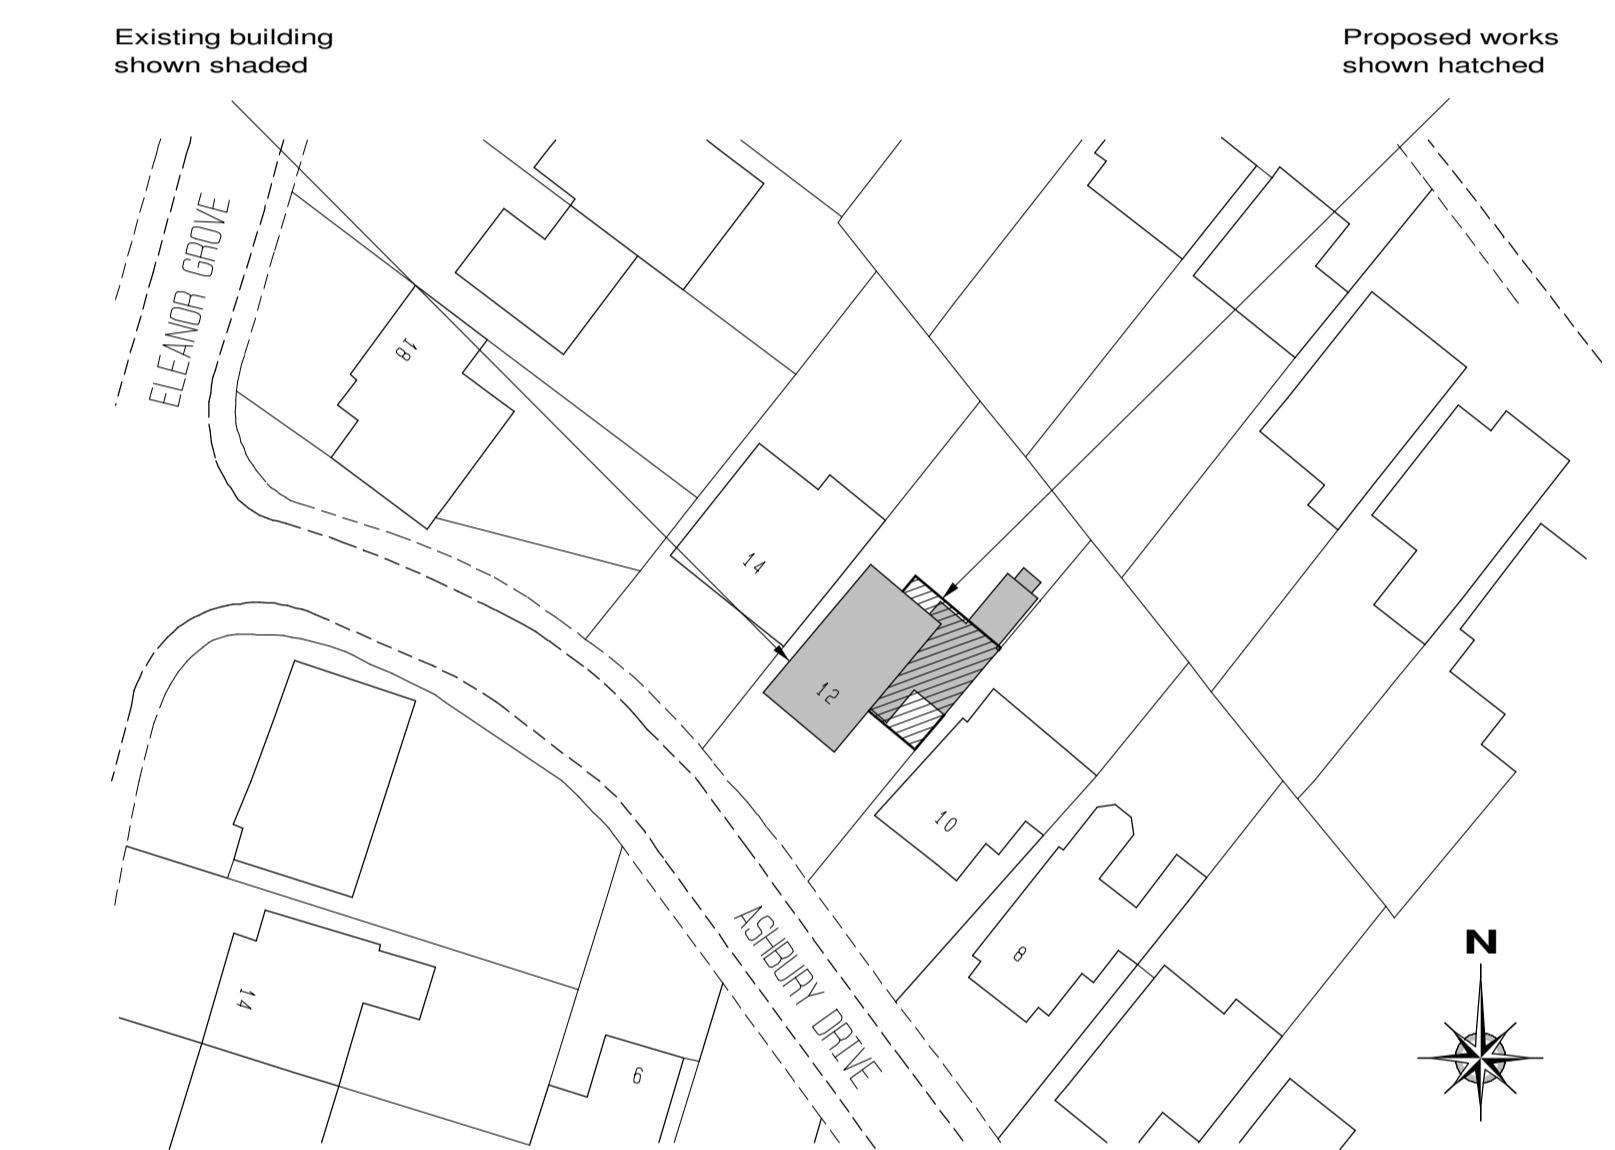

Block Plan Scale 1/500

N. Design change  
 M. Design change  
 L. Design change  
 K. Design change  
 J. Design changes  
 H. Design change  
 G. Change & Block  
 F. Design change  
 E. Design change  
 D. Design changes  
 C. Design changes  
 B. Design changes  
 A. Design changes

Oct 2023  
 Jul 2023  
 May 2023  
 May 2023  
 May 2023  
 Jan 20  
 Dec 19  
 Oct 19  
 Sept 19  
 Sept 19  
 Jul 19  
 Jun 19

Revisions : A. Design changes  
 Site : 12 Ashbury Drive,  
 Ickenham,  
 UB10 8BN.

Client : Mr C Richmond  
 Detail : Proposed Plans

Scale : 1/50 1/100 Drawing Number : 3841/2N  
 Date : 26/04/19  
 Drawn by : JAS Size A1

0 1m 2m 3m 4m 5m 6m 7m 8m 9m 10m  
1/50 Bar Scale

0 1m 2m 3m 4m 5m 6m 7m 8m 9m 10m  
1/100 Bar Scale

0 10m 20m 30m 40m 50m  
1/500 Bar Scale

F.J. Thompson & Co  
  
 Tel 01923 720277  
 www.fjthompson.co.uk  
 email: surveys@fjthompson.co.uk  
 Unit 4,  
 80 High Street,  
 Egham,  
 Surrey,  
 TW20 9HE