

1 Existing Ground Floor
1 : 50

GENERAL NOTES:

1. DO NOT SCALE FROM THE DRAWINGS
2. ALL DIMENSIONS ARE IN MILLIMETER.
3. VERIFY ALL DIMENSIONS AND CONDITIONS BEFORE BUILDING OR STARTING CONSTRUCTION.
4. NOTIFY THE DESIGNER IMMEDIATELY OF ANY DISCREPANCY OR VARIATION.
5. ALL WORK TO COMPLY WITH CURRENT BUILDING REGULATIONS AND CODES OF PRACTICE.




NISARG@HOTMAIL.COM
+44 - 7951491310



PROJECT	CLIENT		
18 Ivy House Road Ickenham UB10 8NE	Mr & Mrs Sakaria		
SHEET	Date	Project number	Scale (@ A3)
	Issue Date	Project Number	
	Drawn by	DRWAING NUMBER	
	Author	A101	
Checked by			
Existing Ground Floor Plan	Checker		REV



1 Existing Front_Elevation
1 : 100

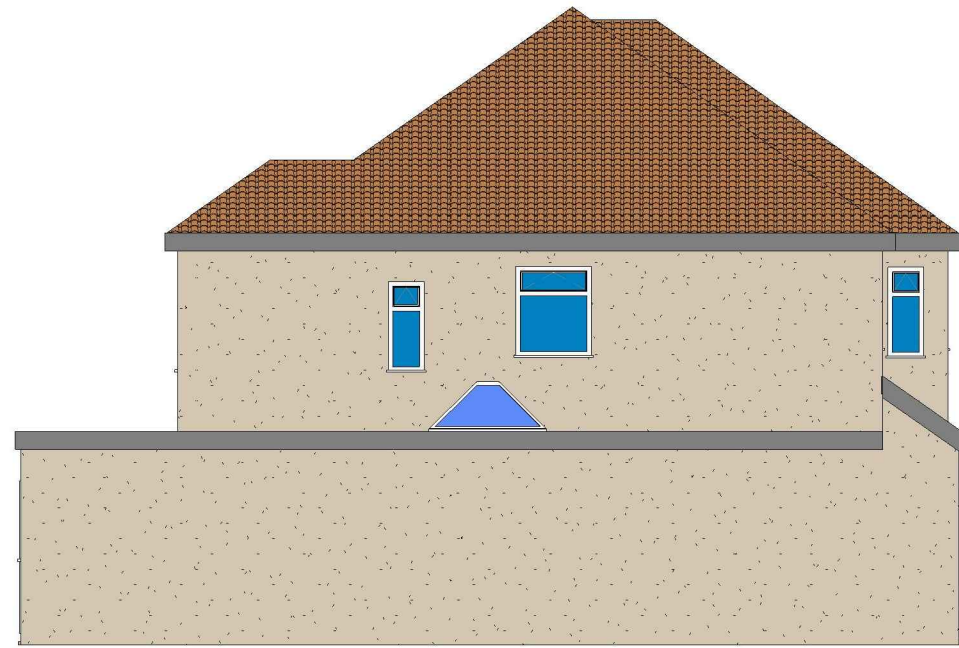

2 Existing Side 02_Elevation
1 : 100

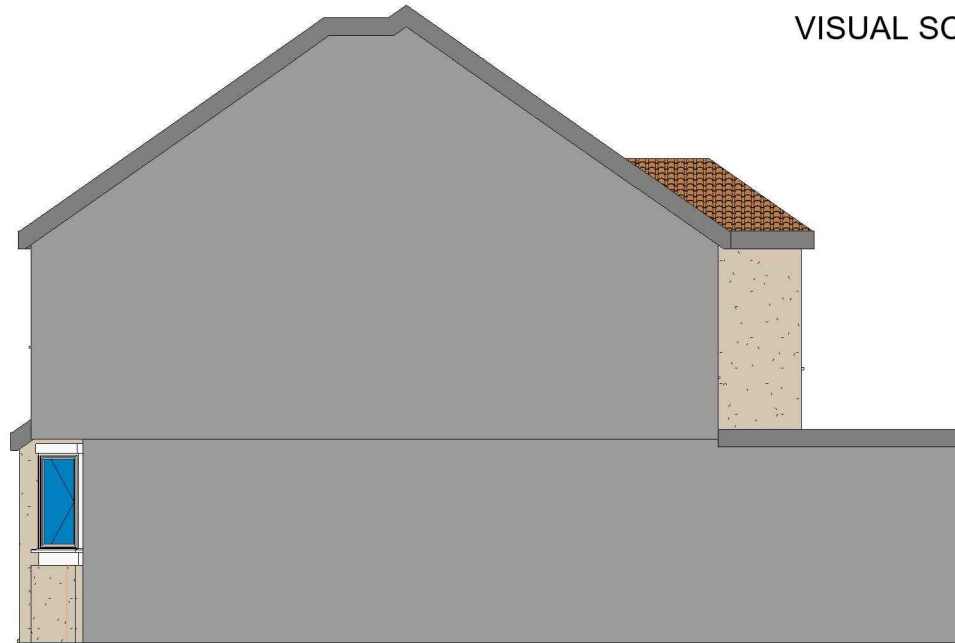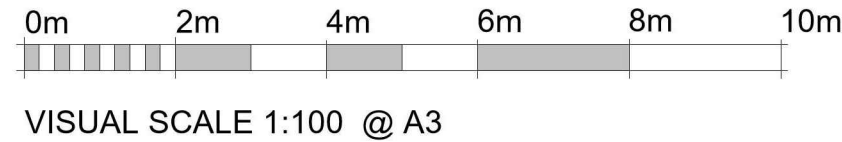

3 Existing Side 01_Elevation
1 : 100



4 Existing Rear_Elevation
1 : 100

GENERAL NOTES:

- DO NOT SCALE FROM THE DRAWINGS
- ALL DIMENSIONS ARE IN MILLIMETER.
- VERIFY ALL DIMENSIONS AND CONDITIONS BEFORE BUILDING OR STARTING CONSTRUCTION.
- NOTIFY THE DESIGNER IMMEDIATELY OF ANY DISCREPANCY OR VARIATION.
- ALL WORK TO COMPLY WITH CURRENT BUILDING REGULATIONS AND CODES OF PRACTICE.



Art @ Rooshika

NISARG@HOTMAIL.COM


+44 - 7951491310

PROJECT
18 Ivy House Road Ickenham UB10 8NE


SHEET
Existing Elevations

CLIENT
Mr & Mrs Sakaria

Date	Project number	Scale (@ A3)
Issue Date	Project Number	
Drawn by	DRWAING NUMBER	REV
Author		
Checked by	A102	
Checker		

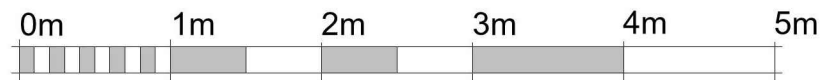

VISUAL SCALE 1:50 @ A3

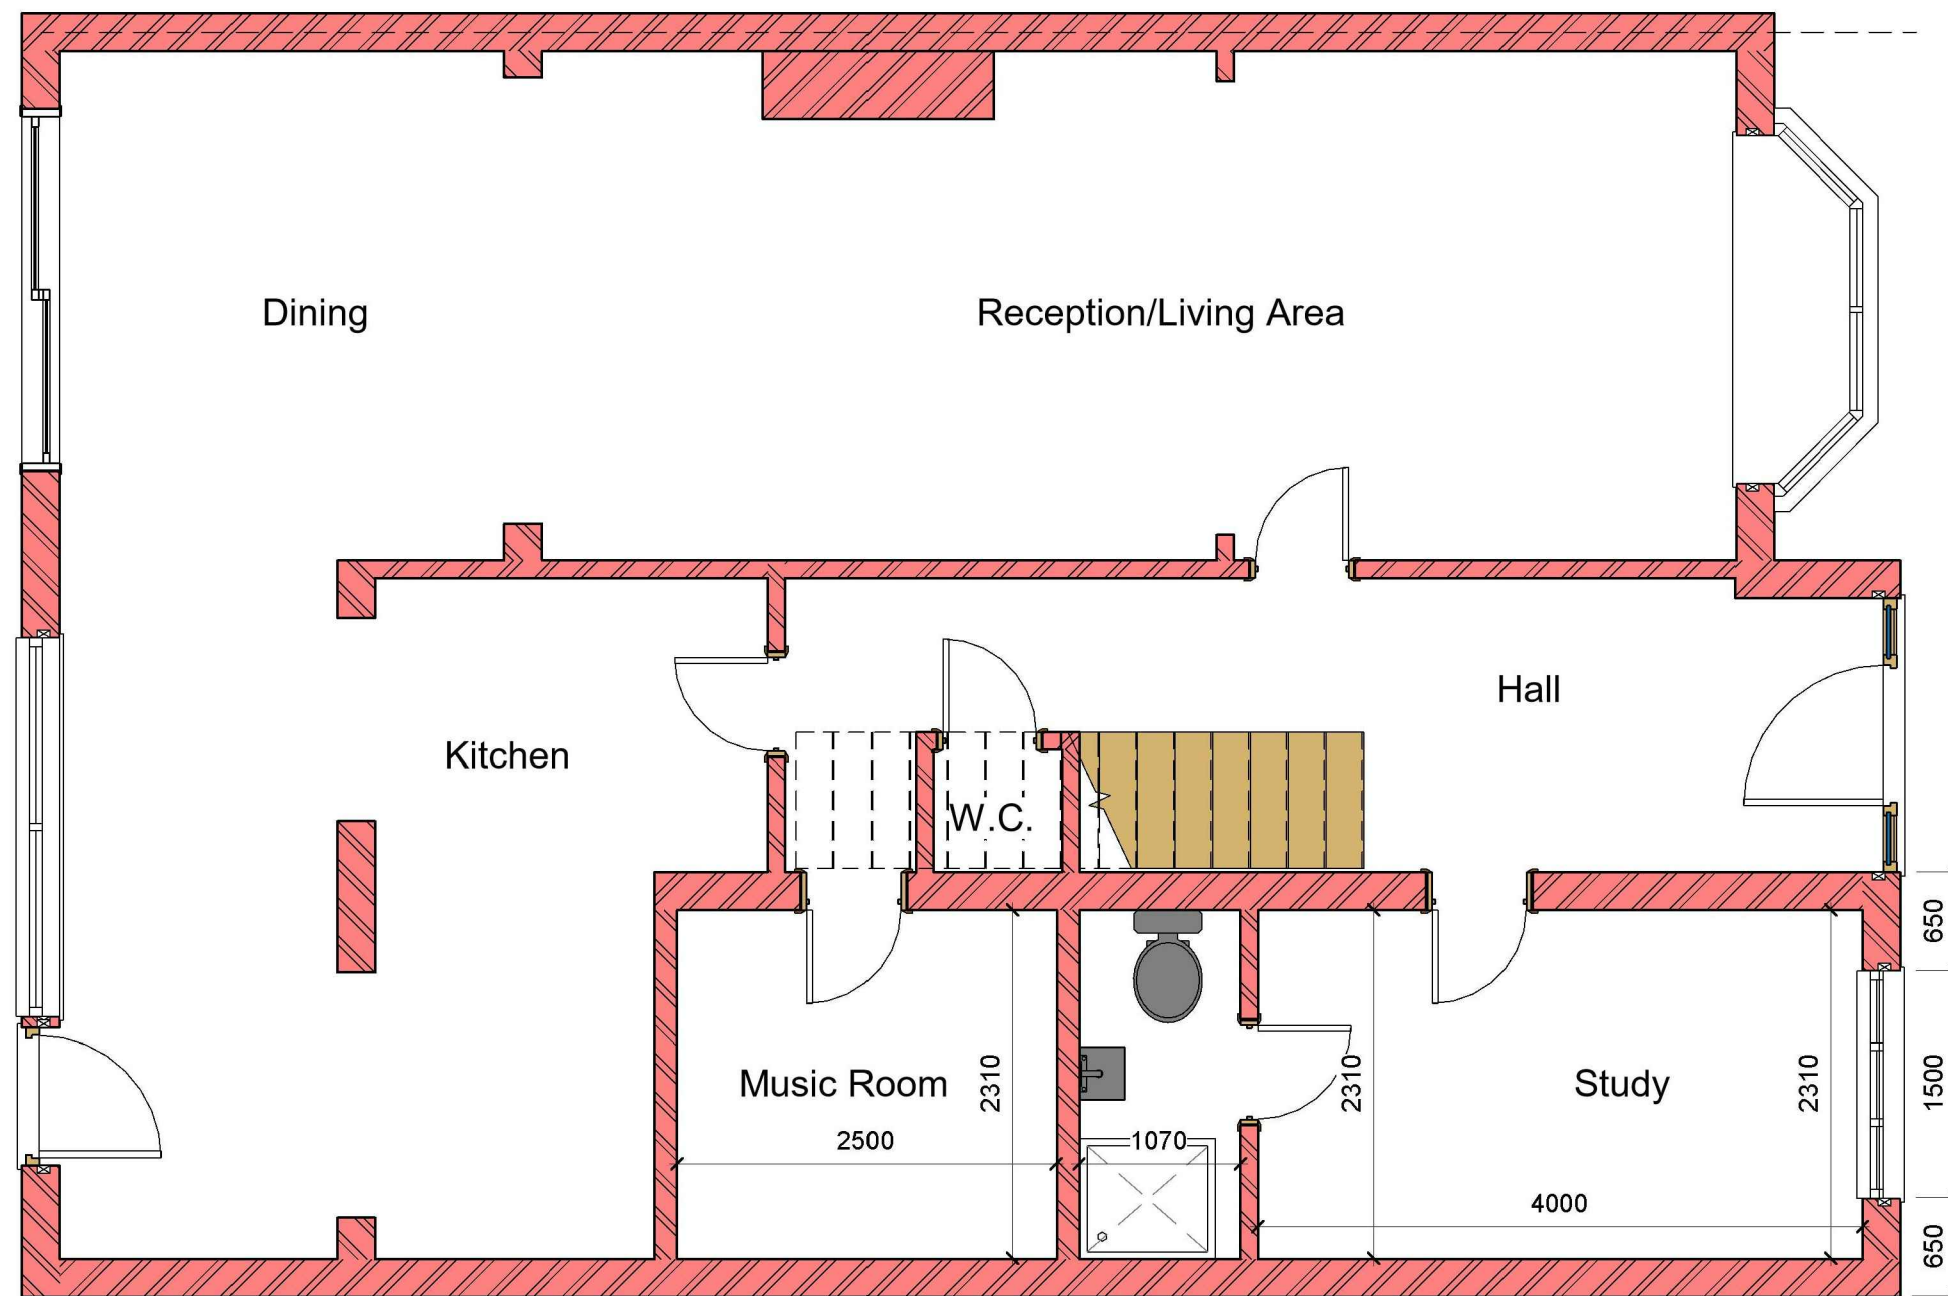

1 Proposed Ground Floor

1 : 50

GENERAL NOTES:

1. DO NOT SCALE FROM THE DRAWINGS
2. ALL DIMENSIONS ARE IN MILLIMETER.
3. VERIFY ALL DIMENSIONS AND CONDITIONS BEFORE BUILDING OR STARTING CONSTRUCTION.
4. NOTIFY THE DESIGNER IMMEDIATELY OF ANY DISCREPANCY OR VARIATION.
5. ALL WORK TO COMPLY WITH CURRENT BUILDING REGULATIONS AND CODES OF PRACTICE.



Art @ Rooshika

NISARG@HOTMAIL.COM

+44 - 7951491310

PROJECT

18 Ivy House Road Ickenham UB10 8NE

SHEET

Proposed Ground Floor Plan

CLIENT

Mr & Mrs Sakaria

Date

Issue Date

Drawn by

Author

Checked by

Checker

Project number

Project Number

DRWAING NUMBER


A103

Scale (@ A3)

REV




ALL PROPOSED MATERIALS/FINISHED TO MATCH WITH EXISTING.

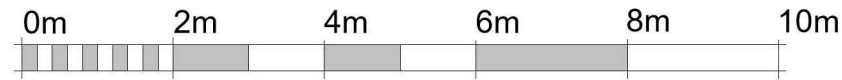


VISUAL SCALE 1:100 @ A3

1 Proposed Rear_Elevation
1 : 100

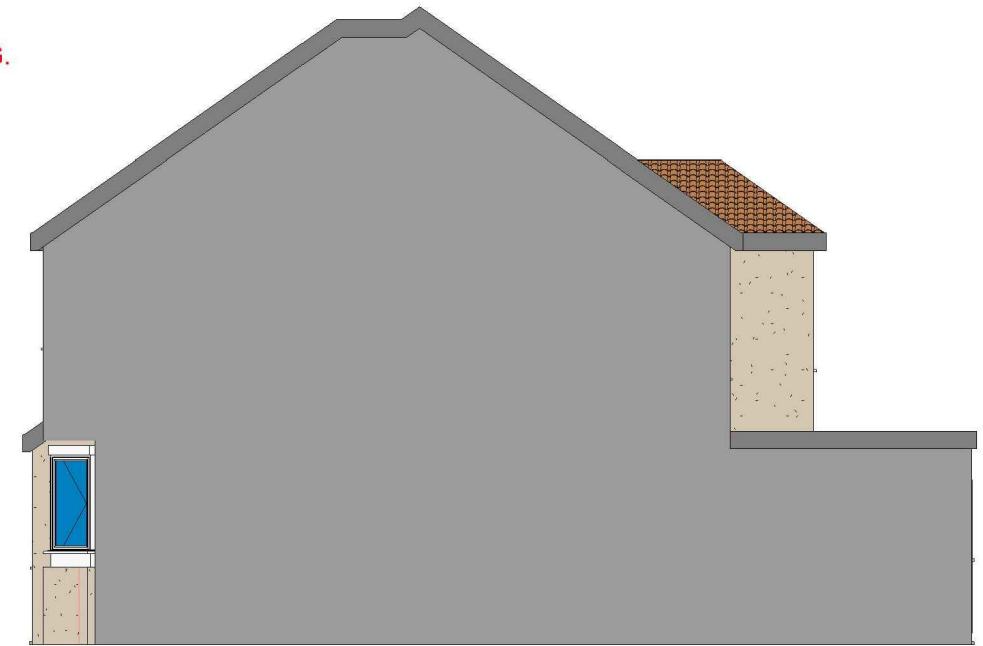

2 Proposed Side 02_Elevation
1 : 100

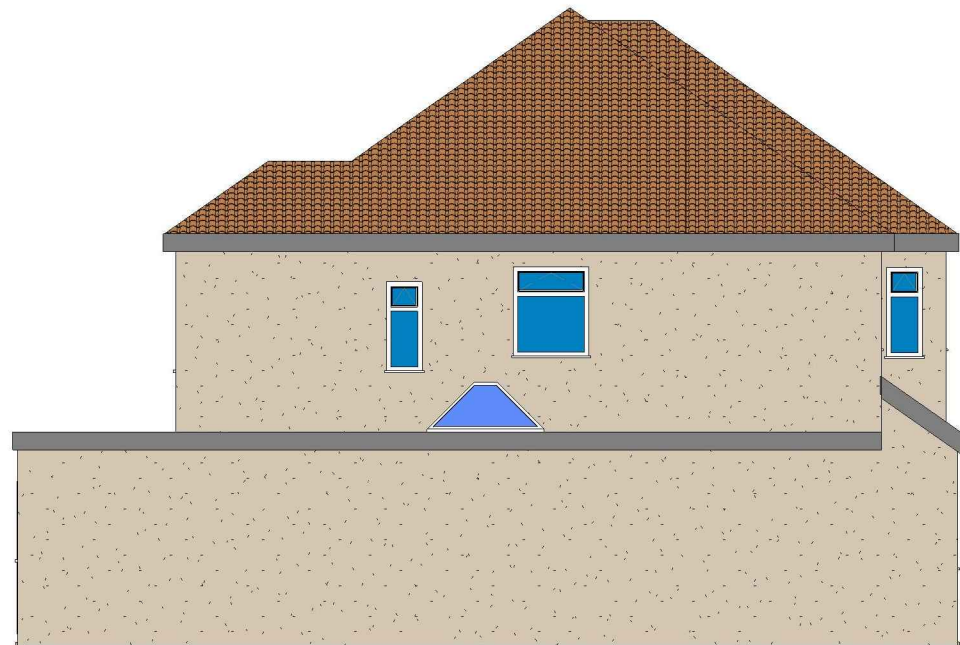

3 Proposed Side 01_Elevation
1 : 100



4 Proposed Front_Elevation
1 : 100

GENERAL NOTES:

1. DO NOT SCALE FROM THE DRAWINGS
2. ALL DIMENSIONS ARE IN MILLIMETER.
3. VERIFY ALL DIMENSIONS AND CONDITIONS BEFORE BUILDING OR STARTING CONSTRUCTION.
4. NOTIFY THE DESIGNER IMMEDIATELY OF ANY DISCREPANCY OR VARIATION.
5. ALL WORK TO COMPLY WITH CURRENT BUILDING REGULATIONS AND CODES OF PRACTICE.



Art @ Rooshika

NISARG@HOTMAIL.COM

+44 - 7951491310

PROJECT

18 Ivy House Road Ickenham UB10 8NE

SHEET

Proposed Elevations

CLIENT

Mr & Mrs Sakaria

Date

Issue Date

Drawn by

Author

Checked by

Checker

Project number



Project Number

DRWAING NUMBER


A104

Scale (@ A3)

REV

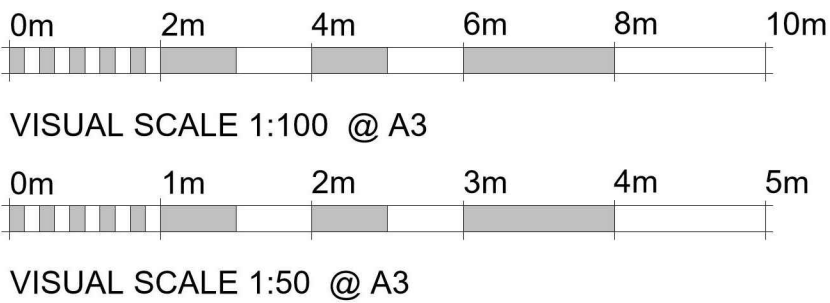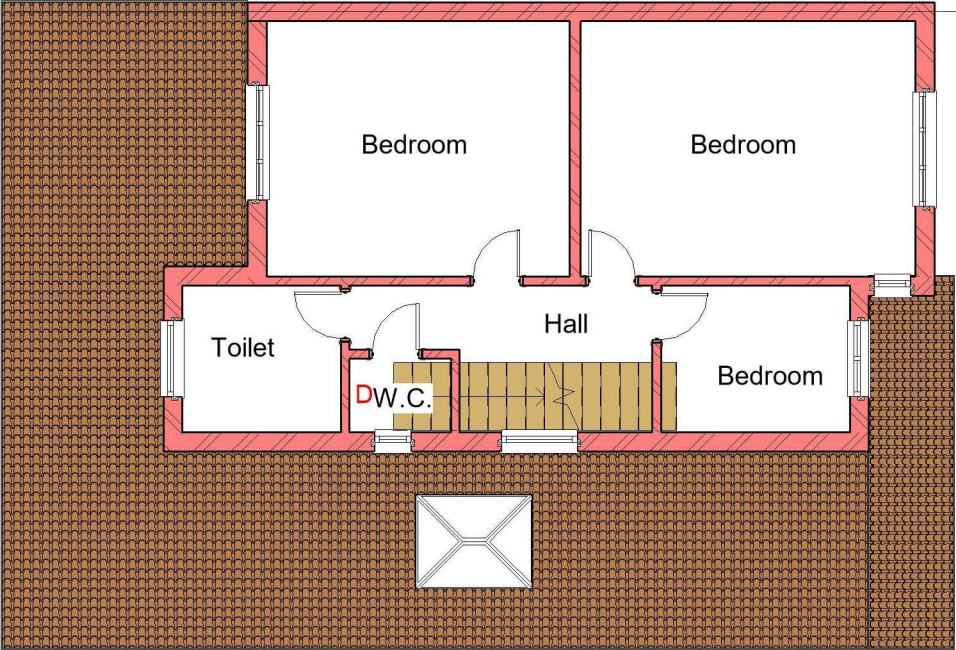

1 Existing First Floor
1 : 100

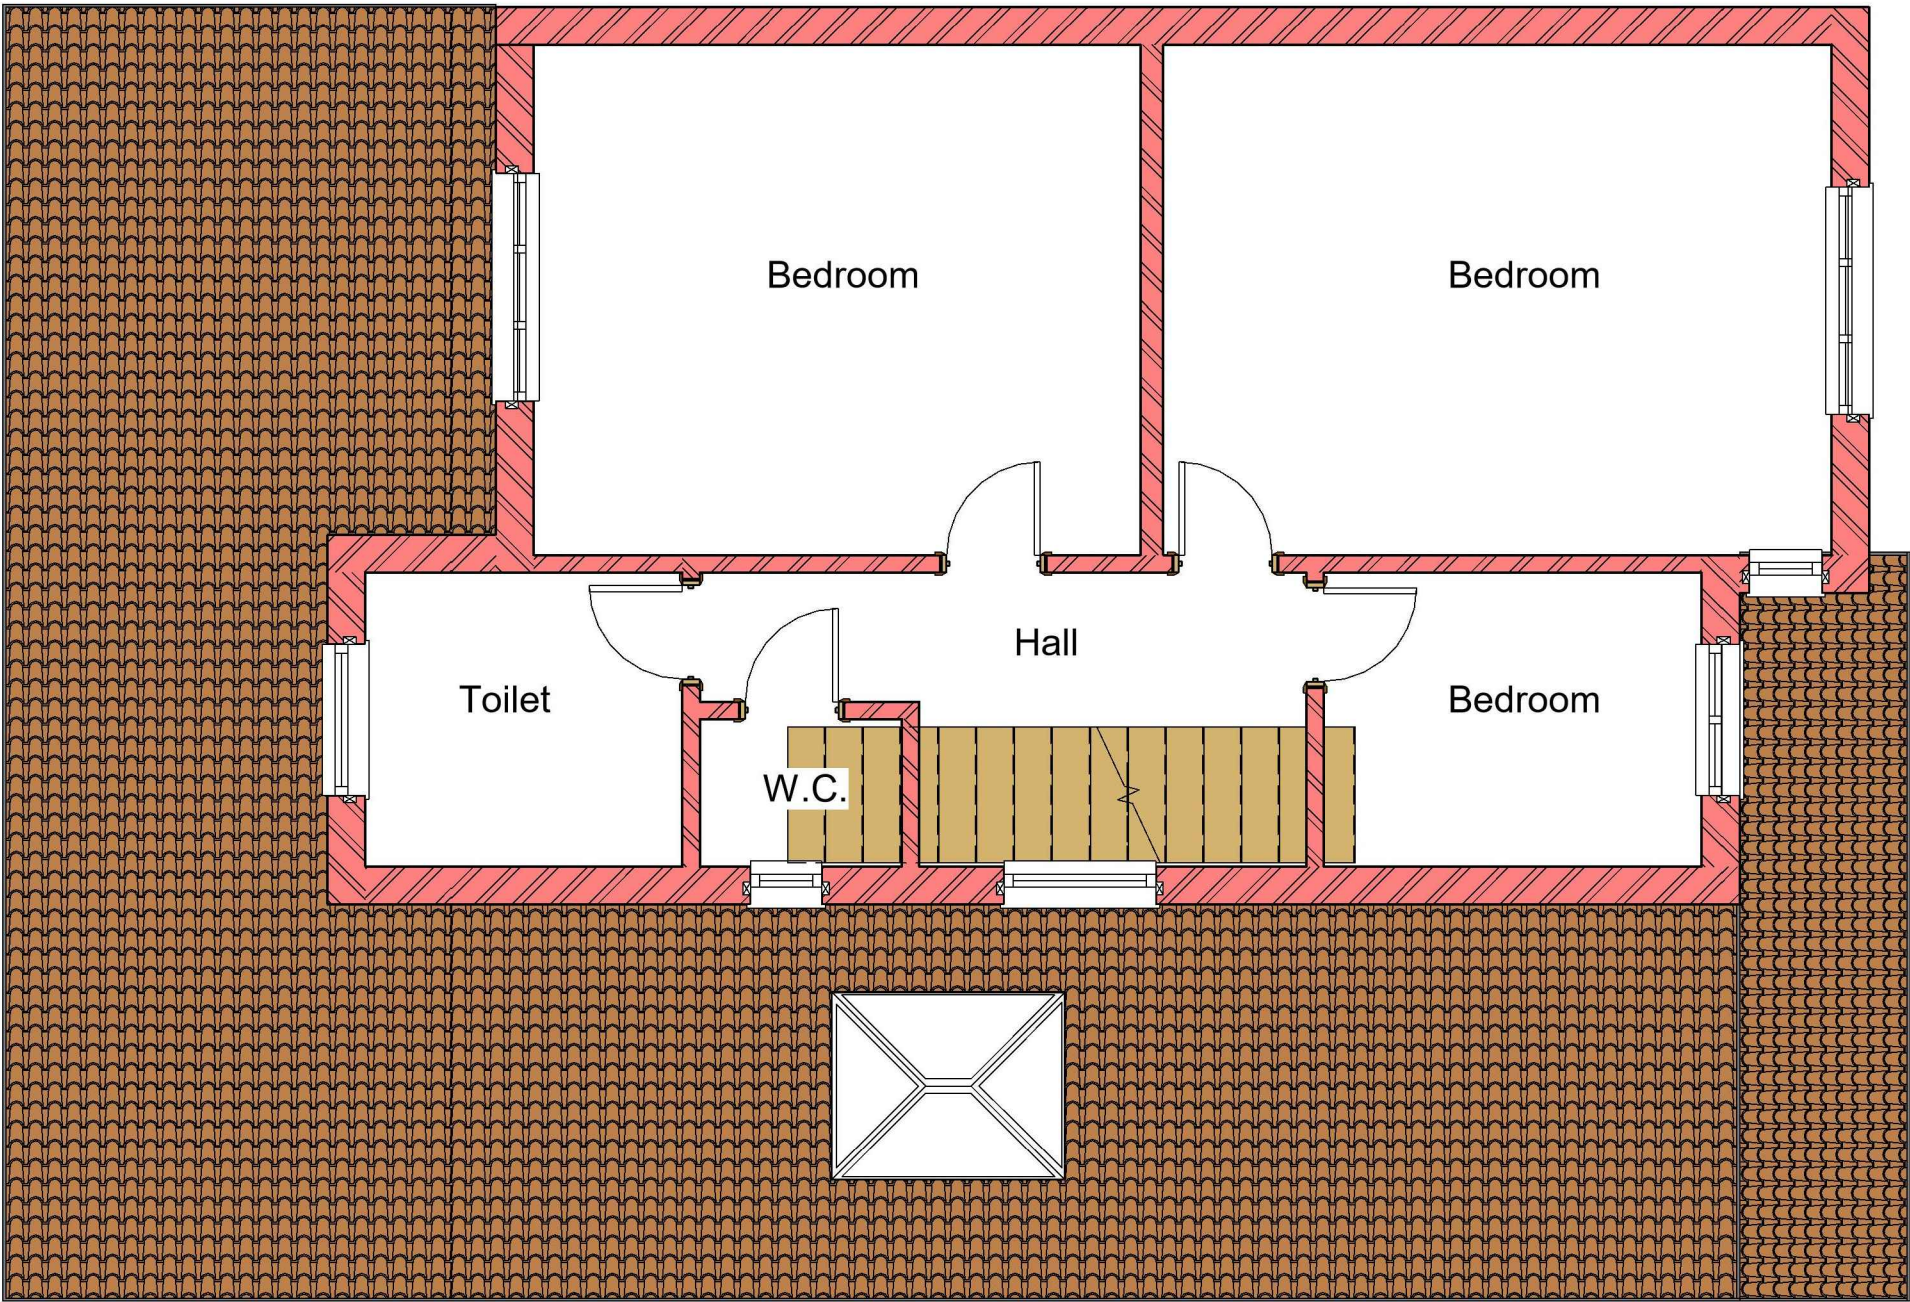

2 Proposed First Floor
1 : 50

- GENERAL NOTES:
- DO NOT SCALE FROM THE DRAWINGS
 - ALL DIMENSIONS ARE IN MILLIMETER.
 - VERIFY ALL DIMENSIONS AND CONDITIONS BEFORE BUILDING OR STARTING CONSTRUCTION.
 - NOTIFY THE DESIGNER IMMEDIATELY OF ANY DISCREPANCY OR VARIATION.
 - ALL WORK TO COMPLY WITH CURRENT BUILDING REGULATIONS AND CODES OF PRACTICE.





NISARG@HOTMAIL.COM
+44 - 7951491310

PROJECT
18 Ivy House Road Ickenham UB10 8NE

SHEET
Existing & Proposed First Floor Plan

CLIENT		Mr & Mrs Sakaria	
Date	Project number	Scale (@ A3)	
Issue Date	Project Number		
Drawn by	DRWAING NUMBER		REV
Author	A105		
Checked by			
Checker			

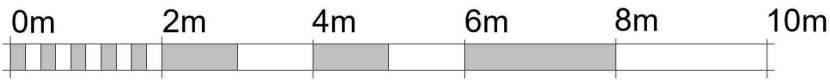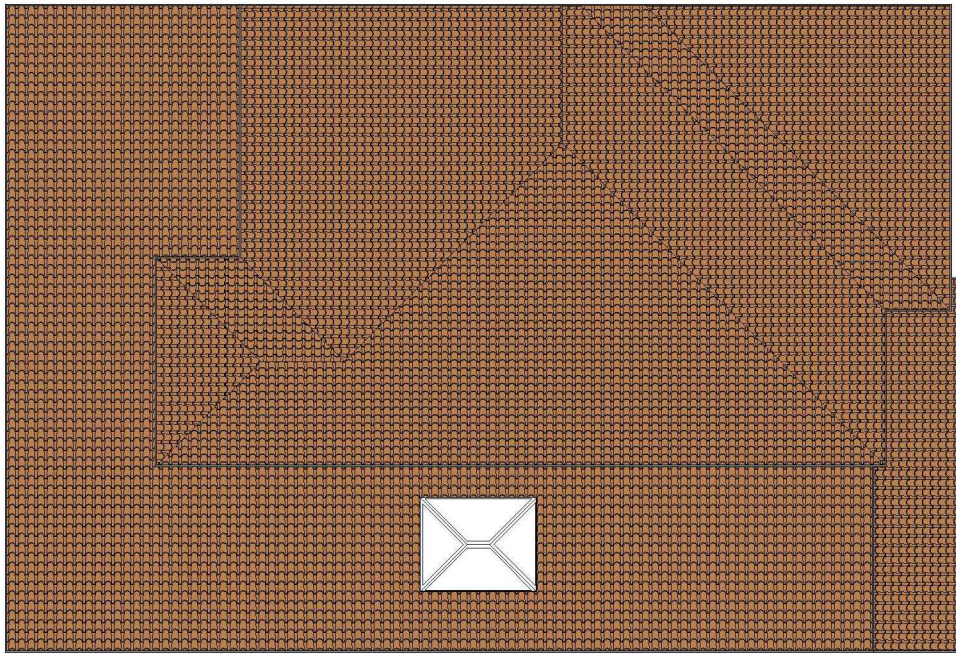


VISUAL SCALE 1:100 @ A3



VISUAL SCALE 1:50 @ A3

1 Existing Roof
1 : 100

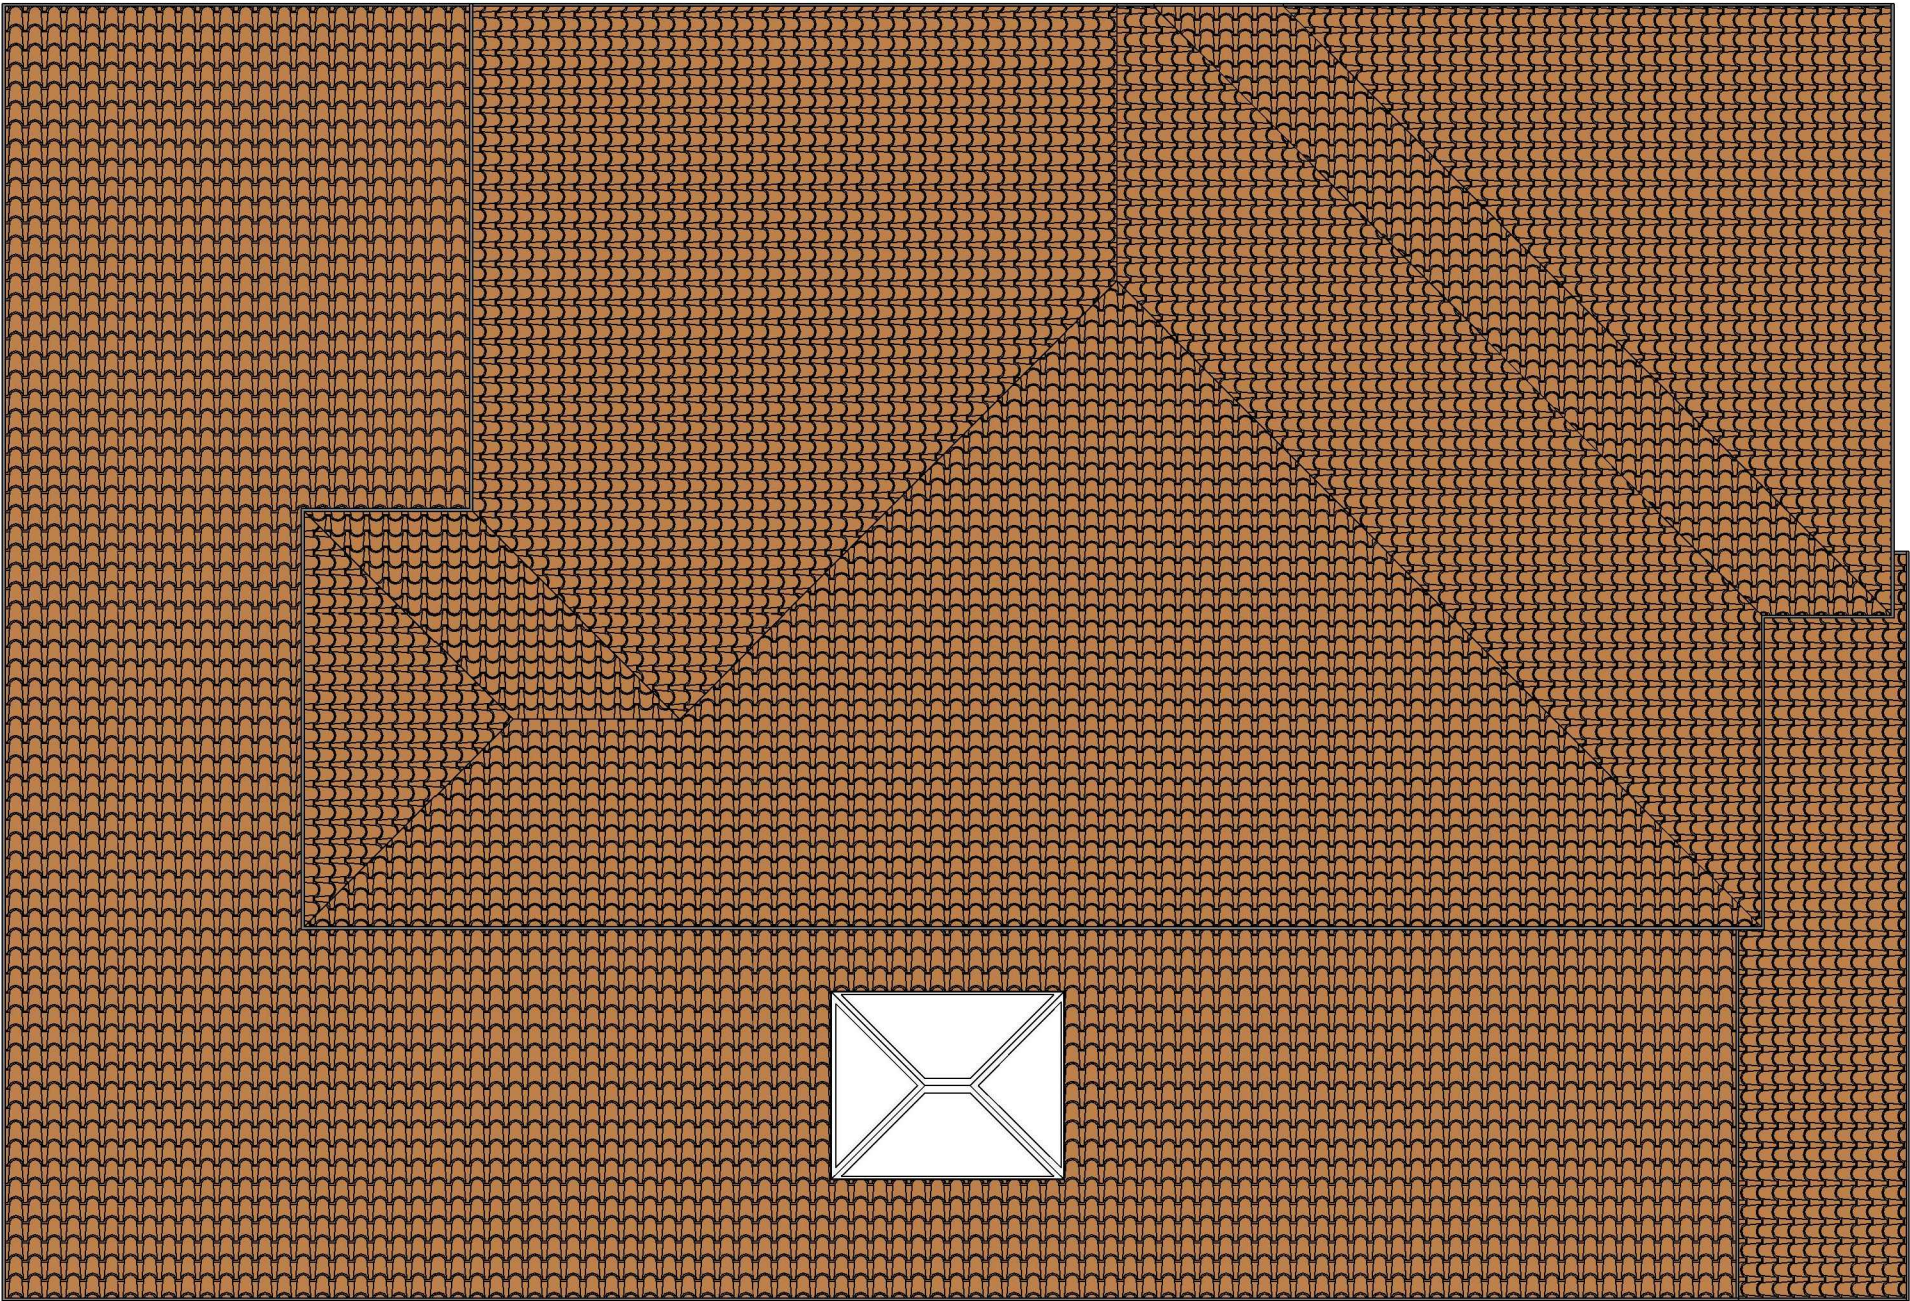

2 Proposed Roof
1 : 50

GENERAL NOTES:

1. DO NOT SCALE FROM THE DRAWINGS
2. ALL DIMENSIONS ARE IN MILLIMETER.
3. VERIFY ALL DIMENSIONS AND CONDITIONS BEFORE BUILDING OR STARTING CONSTRUCTION.
4. NOTIFY THE DESIGNER IMMEDIATELY OF ANY DISCREPANCY OR VARIATION.
5. ALL WORK TO COMPLY WITH CURRENT BUILDING REGULATIONS AND CODES OF PRACTICE.



Art @ Rooshika

NISARG@HOTMAIL.COM

+44 - 7951491310

PROJECT

18 Ivy House Road Ickenham UB10 8NE

SHEET

Existing & Proposed Roof Plan

CLIENT

Mr & Mrs Sakaria

Date

Issue Date

Drawn by

Author

Checked by
Checker

Project number


Project Number

DRWAING NUMBER


A106

Scale (@ A3)


REV

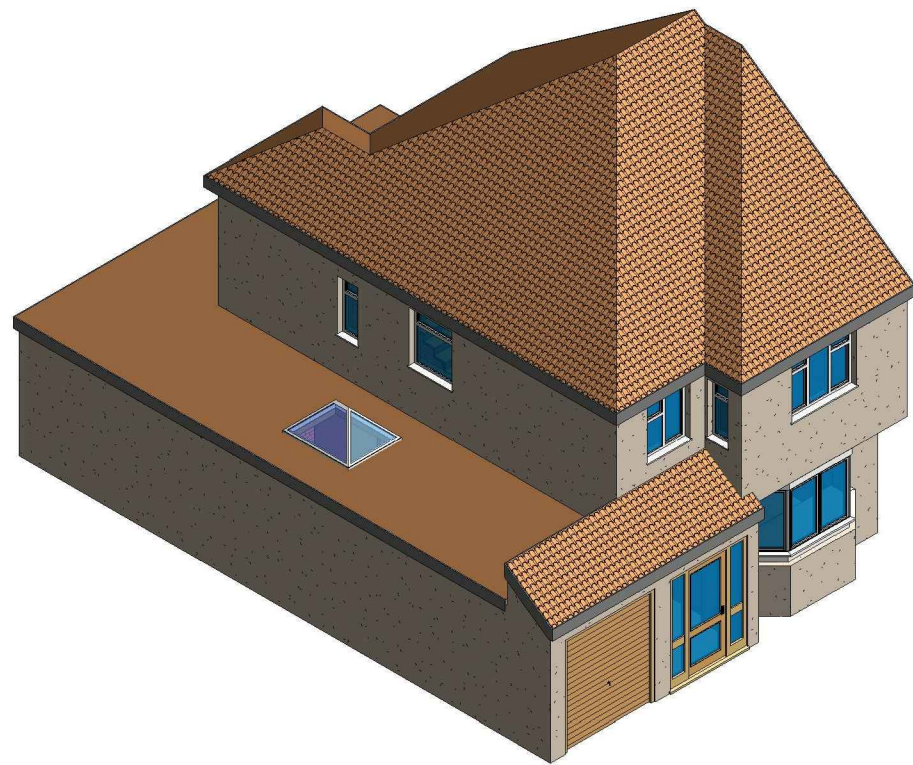


3 3D View 02 Existing

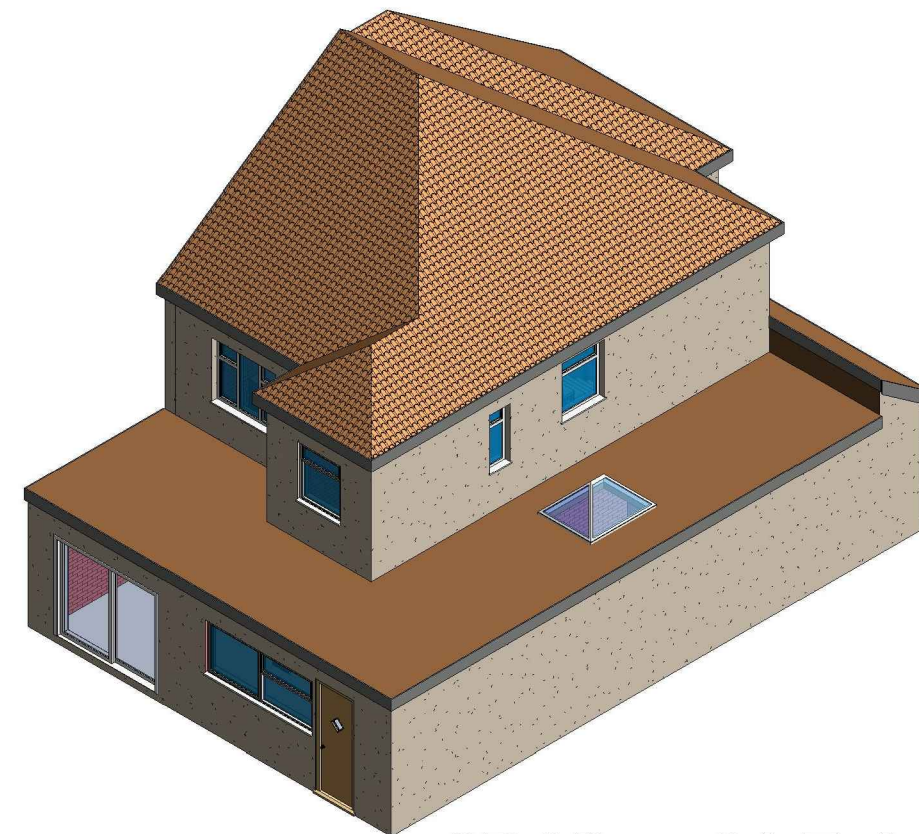

1 3D View 01 Existing

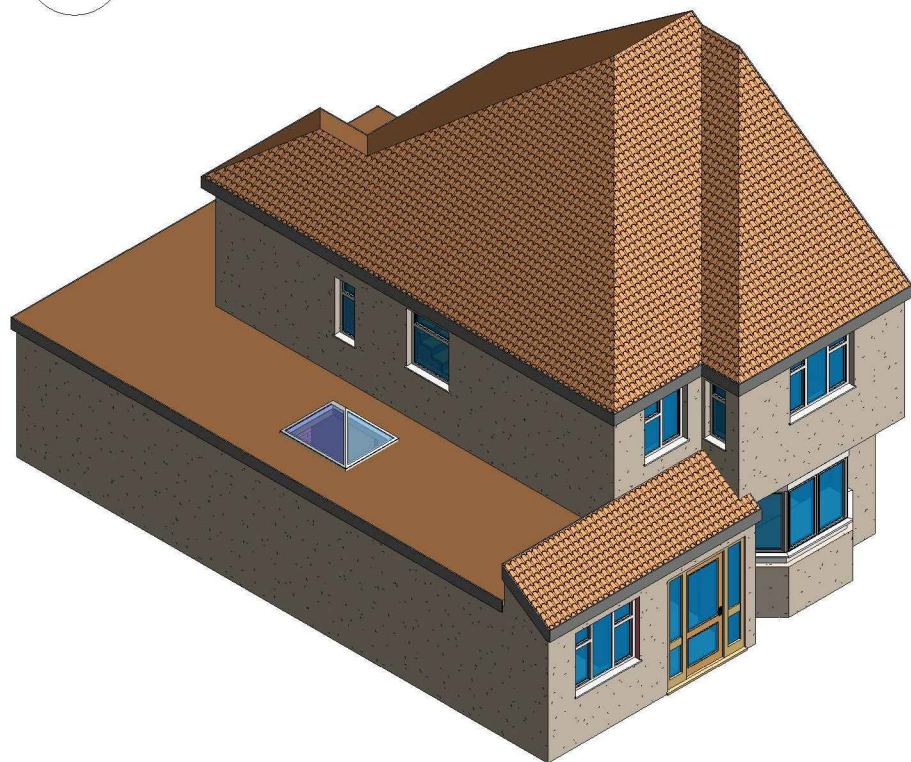

4 3D View 02 Proposed

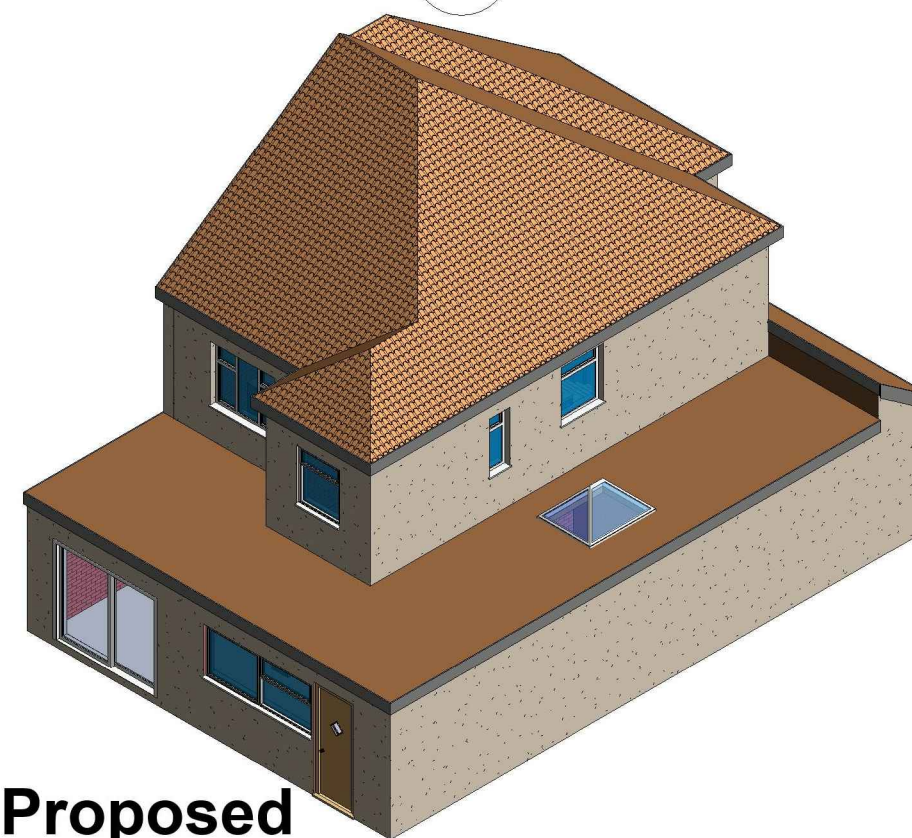

2 3D View 01 Proposed

GENERAL NOTES:

1. DO NOT SCALE FROM THE DRAWINGS
2. ALL DIMENSIONS ARE IN MILLIMETER.
3. VERIFY ALL DIMENSIONS AND CONDITIONS BEFORE BUILDING OR STARTING CONSTRUCTION.
4. NOTIFY THE DESIGNER IMMEDIATELY OF ANY DISCREPANCY OR VARIATION.
5. ALL WORK TO COMPLY WITH CURRENT BUILDING REGULATIONS AND CODES OF PRACTICE.



Art @ Rooshika

NISARG@HOTMAIL.COM

+44 - 7951491310

PROJECT

18 Ivy House Road Ickenham UB10 8NE

SHEET

3D View

CLIENT

Mr & Mrs Sakaria

Date	Project number	Scale (@ A3)
Issue Date	Project Number	
Drawn by	DRWAING NUMBER	REV
Author		
Checked by	A107	
Checker		