
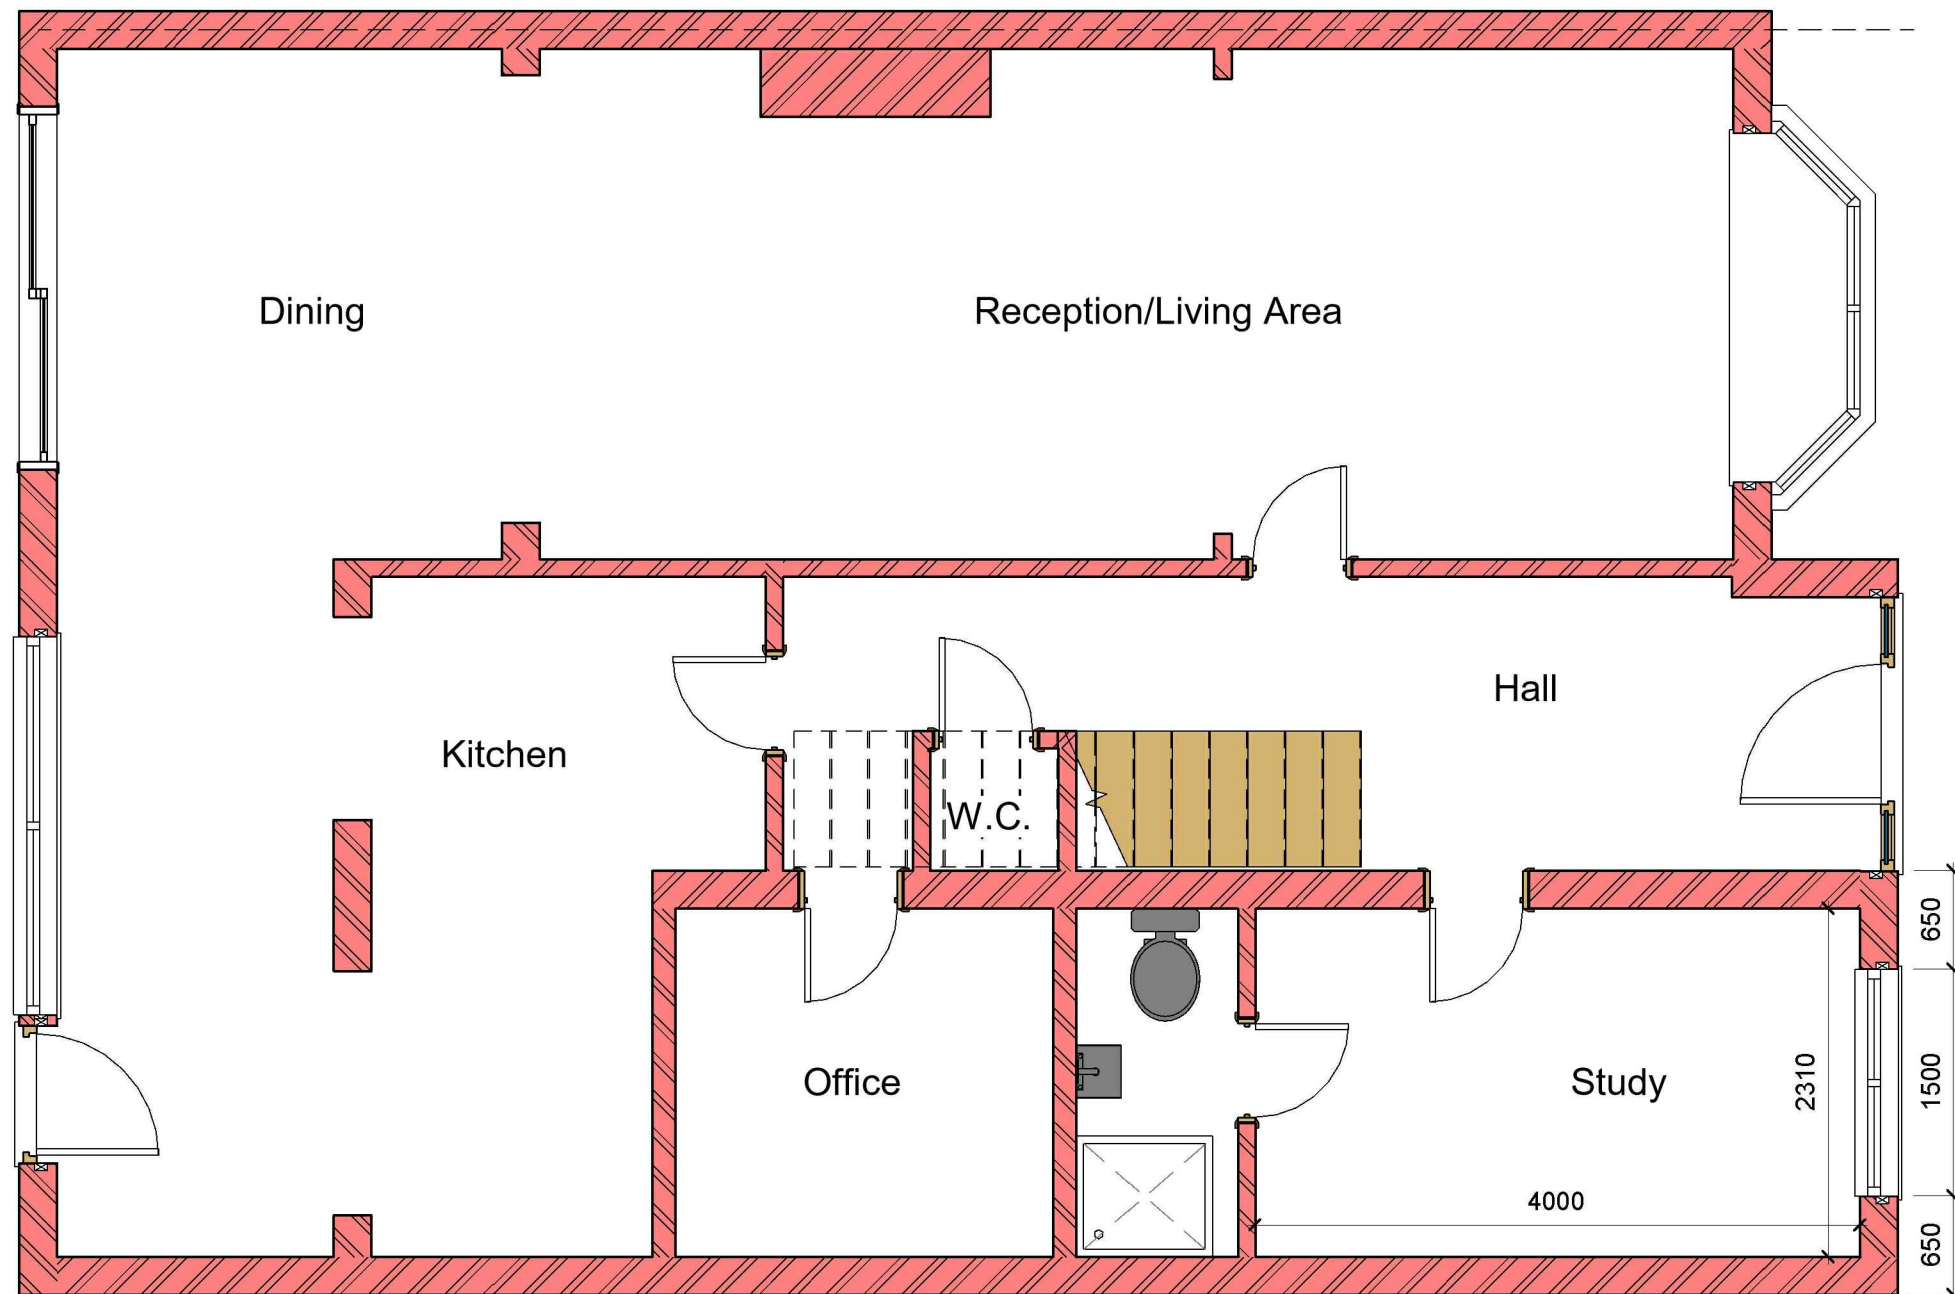


1

## Pre-Existing Ground Floor

1 : 100

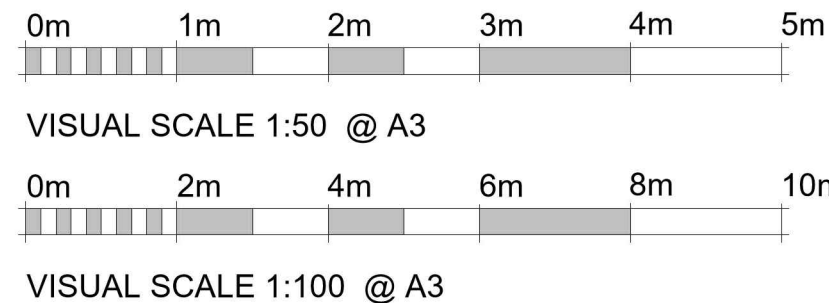

2

## As-Built Ground Floor

1 : 50

### GENERAL NOTES:

- DO NOT SCALE FROM THE DRAWINGS
- ALL DIMENSIONS ARE IN MILLIMETER.
- VERIFY ALL DIMENSIONS AND CONDITIONS BEFORE BUILDING OR STARTING CONSTRUCTION.
- NOTIFY THE DESIGNER IMMEDIATELY OF ANY DISCREPANCY OR VARIATION.
- ALL WORK TO COMPLY WITH CURRENT BUILDING REGULATIONS AND CODES OF PRACTICE.



Art @ Rooshika  
NISARG@HOTMAIL.COM

+44 - 7951491310

### PROJECT

18 Ivy House Road Ickenham UB10 8NE

### SHEET

Pre-Existing & As-Built Ground Floor Plan

### CLIENT

Mr & Mrs Sakaria

Date

Issue Date

Drawn by

Author

Checked by

Checker

Project number

Project Number

DRWAING NUMBER

A101


Scale (@ A3)

REV



B



**1 Pre-Existing Front\_Elevation**  
1 : 100

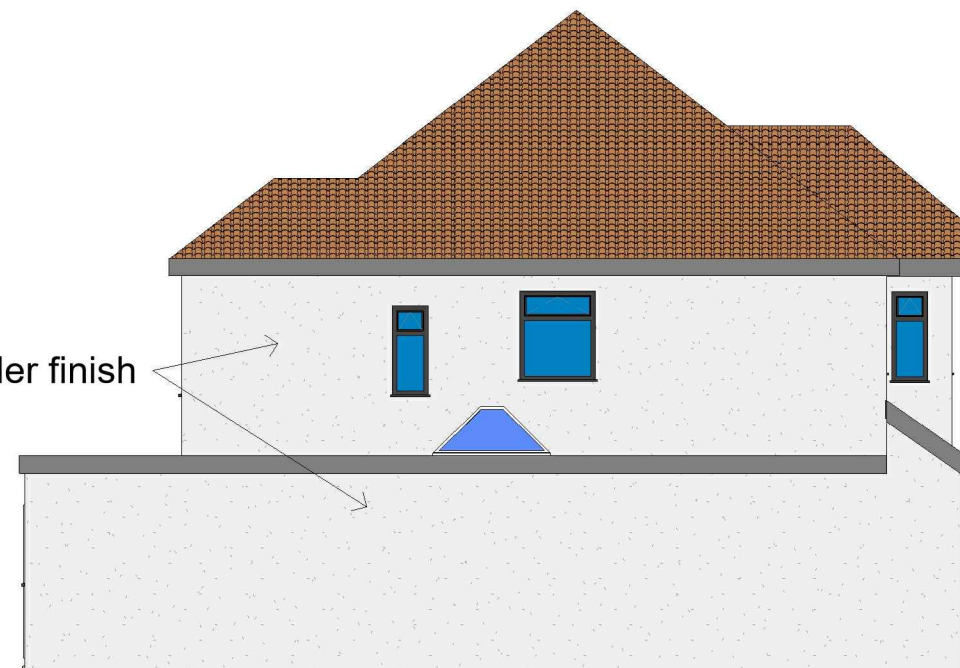

**2 Pre-Existing Side 02\_Elevation**  
1 : 100

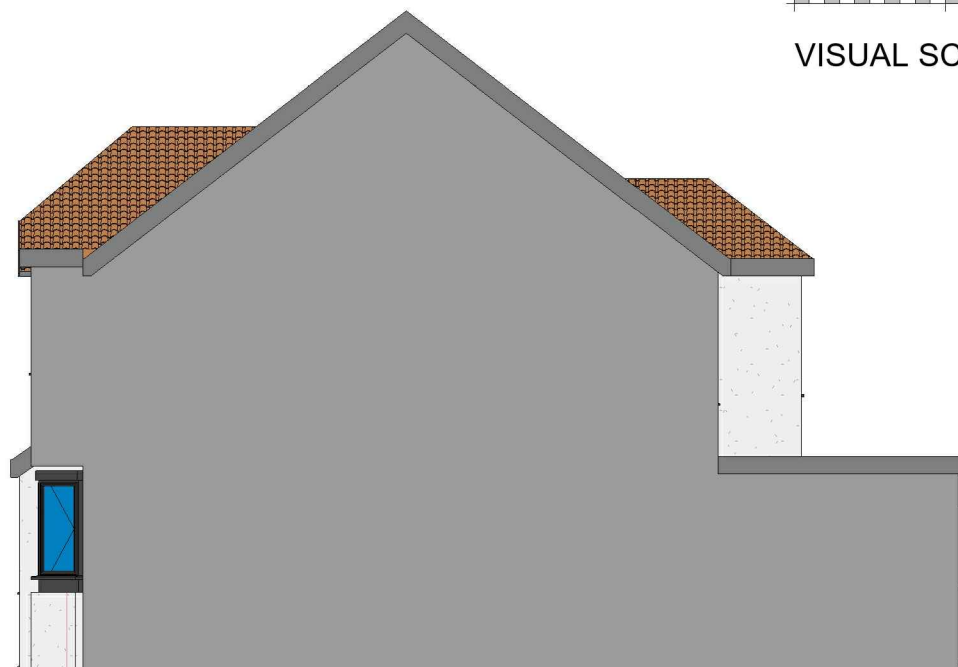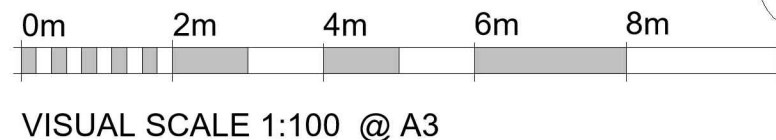

**3 Pre-Existing Side 01\_Elevation**  
1 : 100

existing white render finish



**4 Pre-Existing Rear\_Elevation**  
1 : 100

**GENERAL NOTES:**

- DO NOT SCALE FROM THE DRAWINGS
- ALL DIMENSIONS ARE IN MILLIMETER.
- VERIFY ALL DIMENSIONS AND CONDITIONS BEFORE BUILDING OR STARTING CONSTRUCTION.
- NOTIFY THE DESIGNER IMMEDIATELY OF ANY DISCREPANCY OR VARIATION.
- ALL WORK TO COMPLY WITH CURRENT BUILDING REGULATIONS AND CODES OF PRACTICE.



Art @ Rooshika  
NISARG@HOTMAIL.COM

+44 - 7951491310



PROJECT  
18 Ivy House Road Ickenham UB10 8NE

SHEET  
Pre-Existing Elevations

CLIENT  
Mr & Mrs Sakaria


Date	Project number	Scale (@ A3)
Issue Date	Project Number	
Drawn by	DRWAING NUMBER	REV
Author	A102	B
Checked by		
Checker		



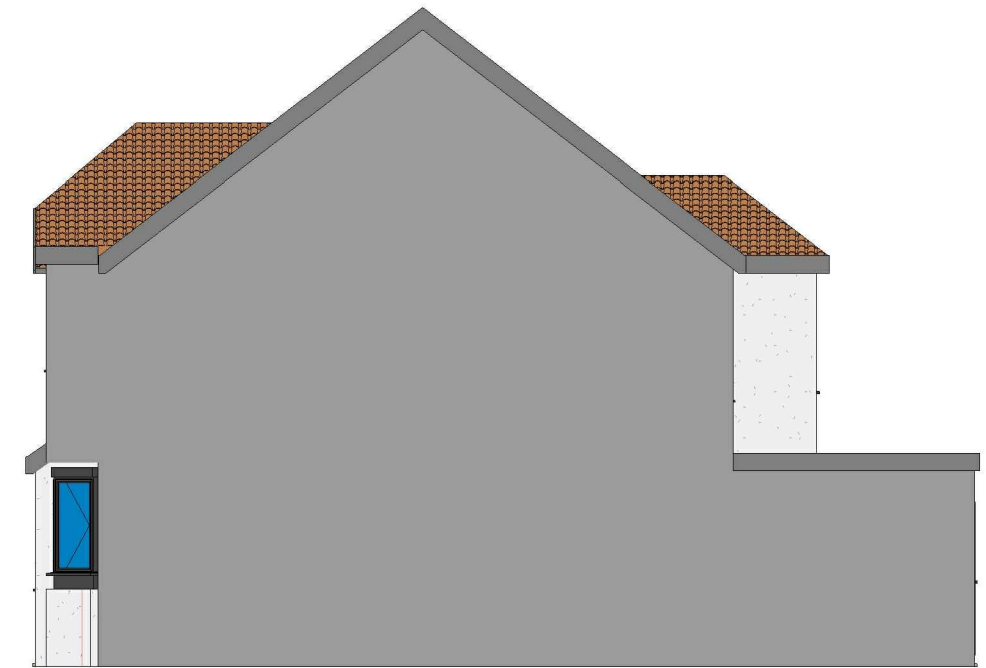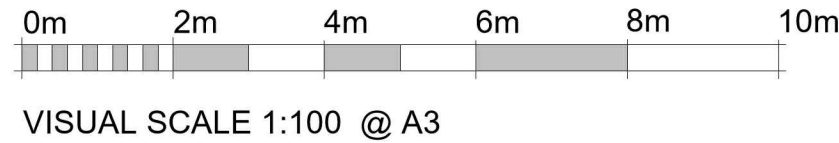


4 **As-Built Front\_Elevation**  
1 : 100

3 **As-Built Side 01\_Elevation**  
1 : 100

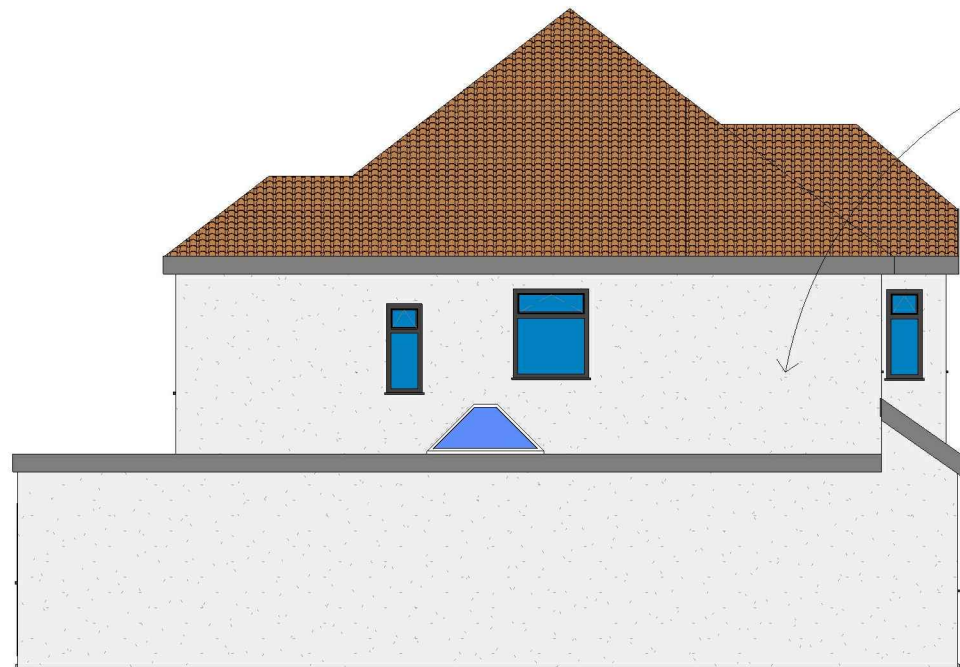

SAH 0371

ATLAS SILICONE RENDER with  
100mm thickness External WALL Insulation  
SAH-0371 - Colour Guide

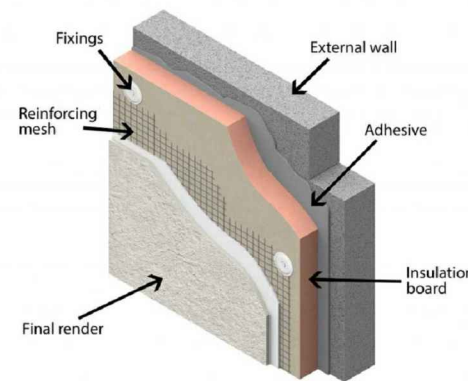

2 **As-Built Side 02\_Elevation**  
1 : 100

1 **As-Built Rear\_Elevation**  
1 : 100

**GENERAL NOTES:**

1. DO NOT SCALE FROM THE DRAWINGS
2. ALL DIMENSIONS ARE IN MILLIMETER.
3. VERIFY ALL DIMENSIONS AND CONDITIONS BEFORE BUILDING OR STARTING CONSTRUCTION.
4. NOTIFY THE DESIGNER IMMEDIATELY OF ANY DISCREPANCY OR VARIATION.
5. ALL WORK TO COMPLY WITH CURRENT BUILDING REGULATIONS AND CODES OF PRACTICE.



Art @ Rooshika

NISARG@HOTMAIL.COM

+44 - 7951491310

**PROJECT**

18 Ivy House Road Ickenham UB10 8NE

**SHEET**

As-Built Elevations

**CLIENT**

Mr & Mrs Sakaria

Date

Issue Date

Drawn by

Author

Checked by

Checker

Project number

Project Number

DRWAING NUMBER



A103

Scale (@ A3)


REV

B



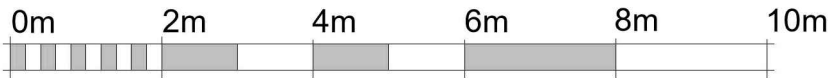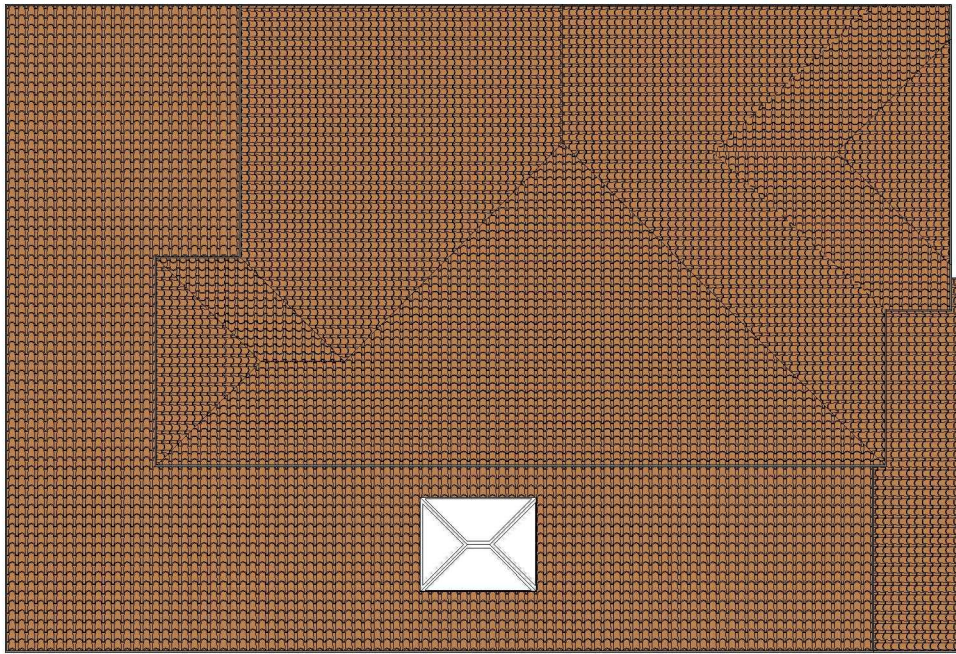


VISUAL SCALE 1:100 @ A3

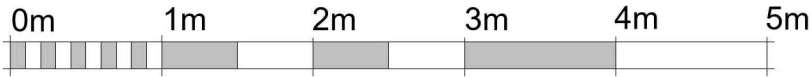

VISUAL SCALE 1:50 @ A3

**1** Pre-Existing Roof  
1 : 100

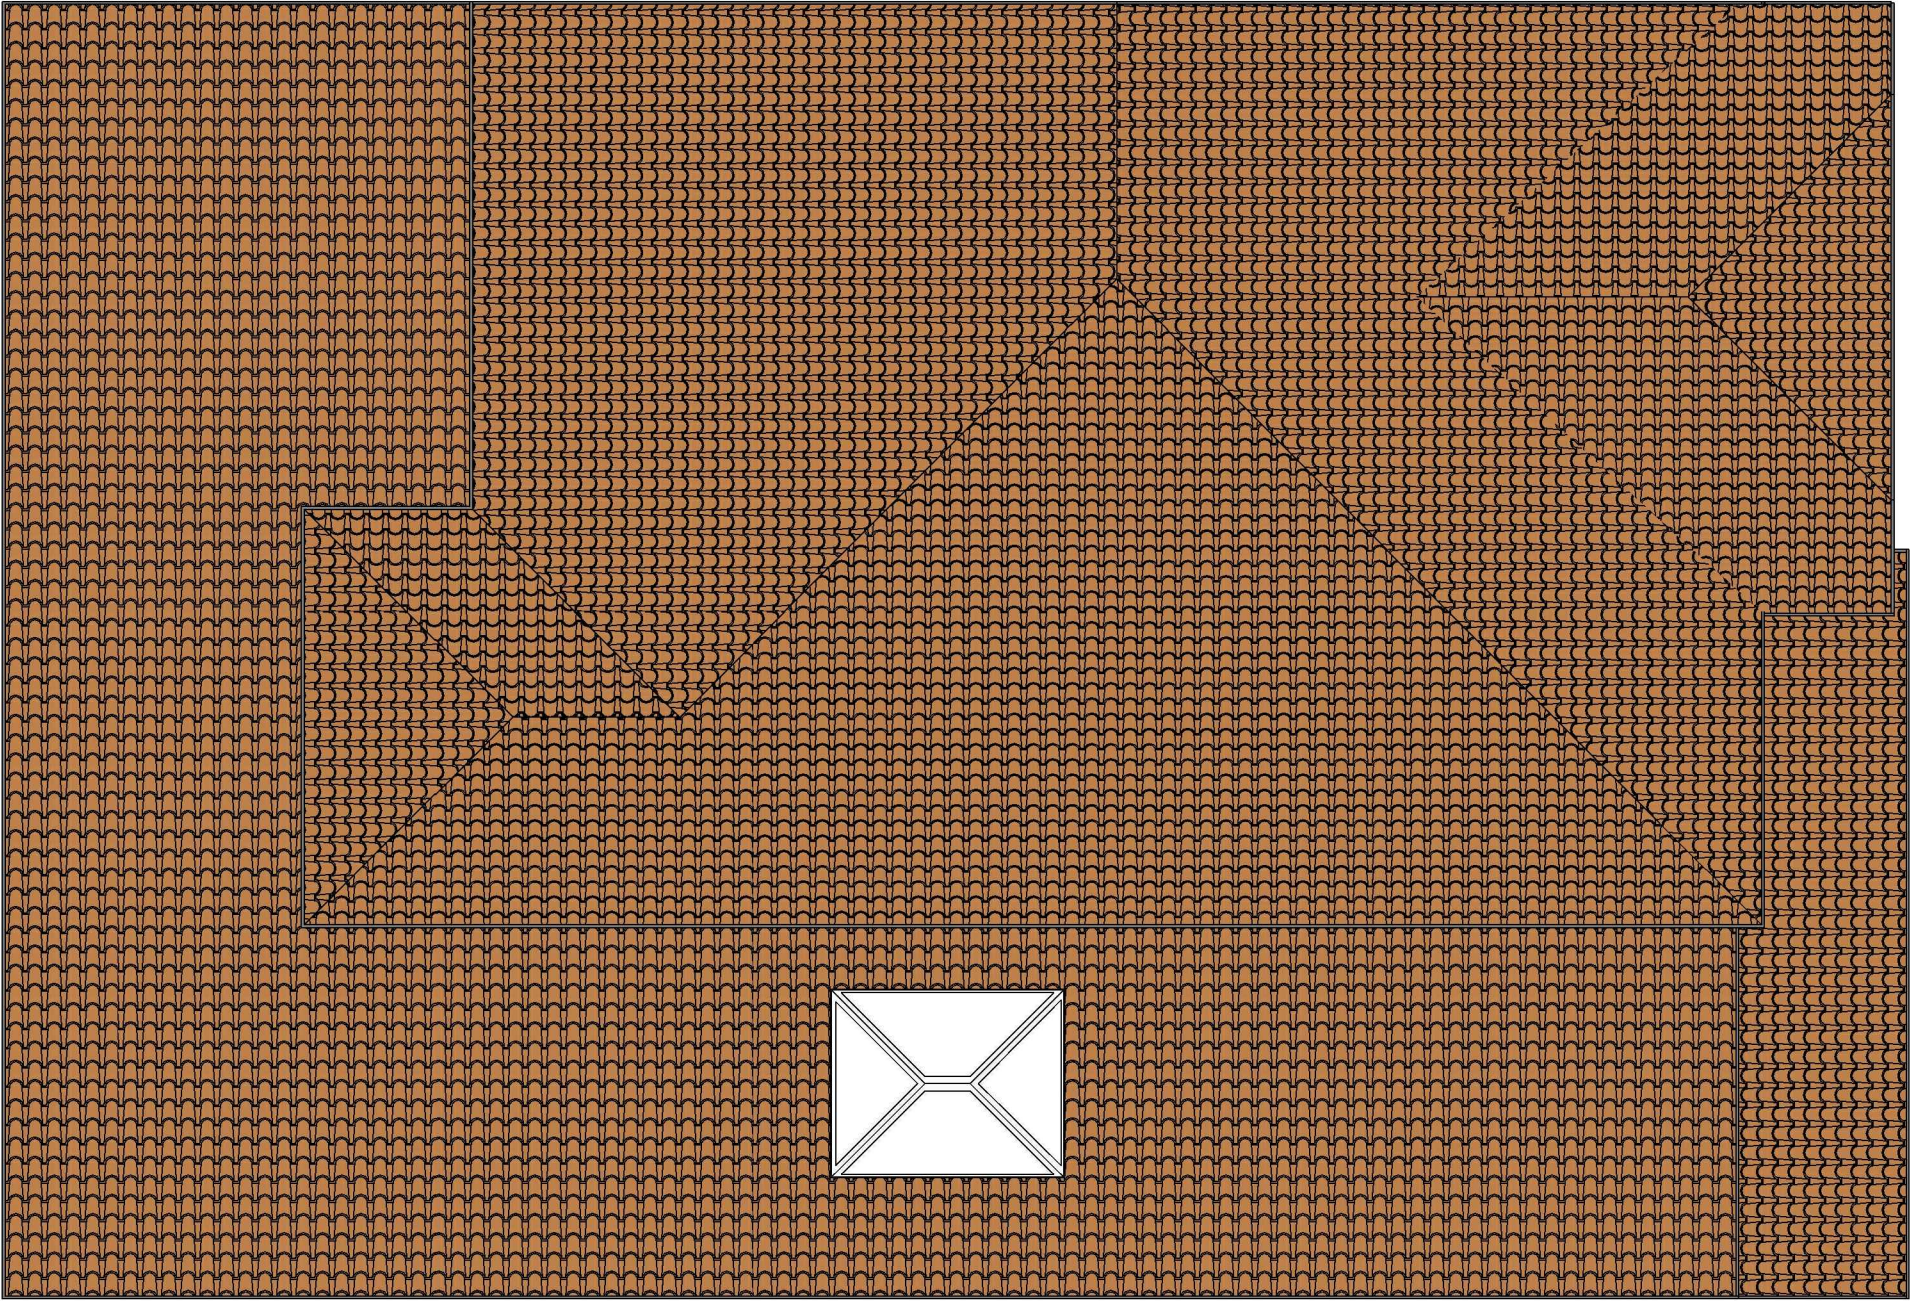

**2** As-Built Roof  
1 : 50

GENERAL NOTES:

1. DO NOT SCALE FROM THE DRAWINGS
2. ALL DIMENTIONS ARE IN MILLIMETER.
3. VERIFY ALL DIMENSIONS AND CONDITIONS BEFORE BUILDING OR STARTING CONSTRUCTION.
4. NOTIFY THE DESIGNER IMMEDIATELY OF ANY DISCREPANCY OR VARIATION.
5. ALL WORK TO COMPLY WITH CURRENT BUILDING REGULATIONS AND CODES OF PRACTICE.



NISARG@HOTMAIL.COM

+44 - 7951491310

PROJECT	18 Ivy House Road Ickenham UB10 8NE		
SHEET	Pre-Existing & As-Built Roof Plan		

CLIENT		Mr & Mrs Sakaria	
Date	Project number	Scale (@ A3)	
Issue Date	Project Number		
Drawn by	DRWAING NUMBER		REV
Author	A105		B
Checked by			
Checker			