
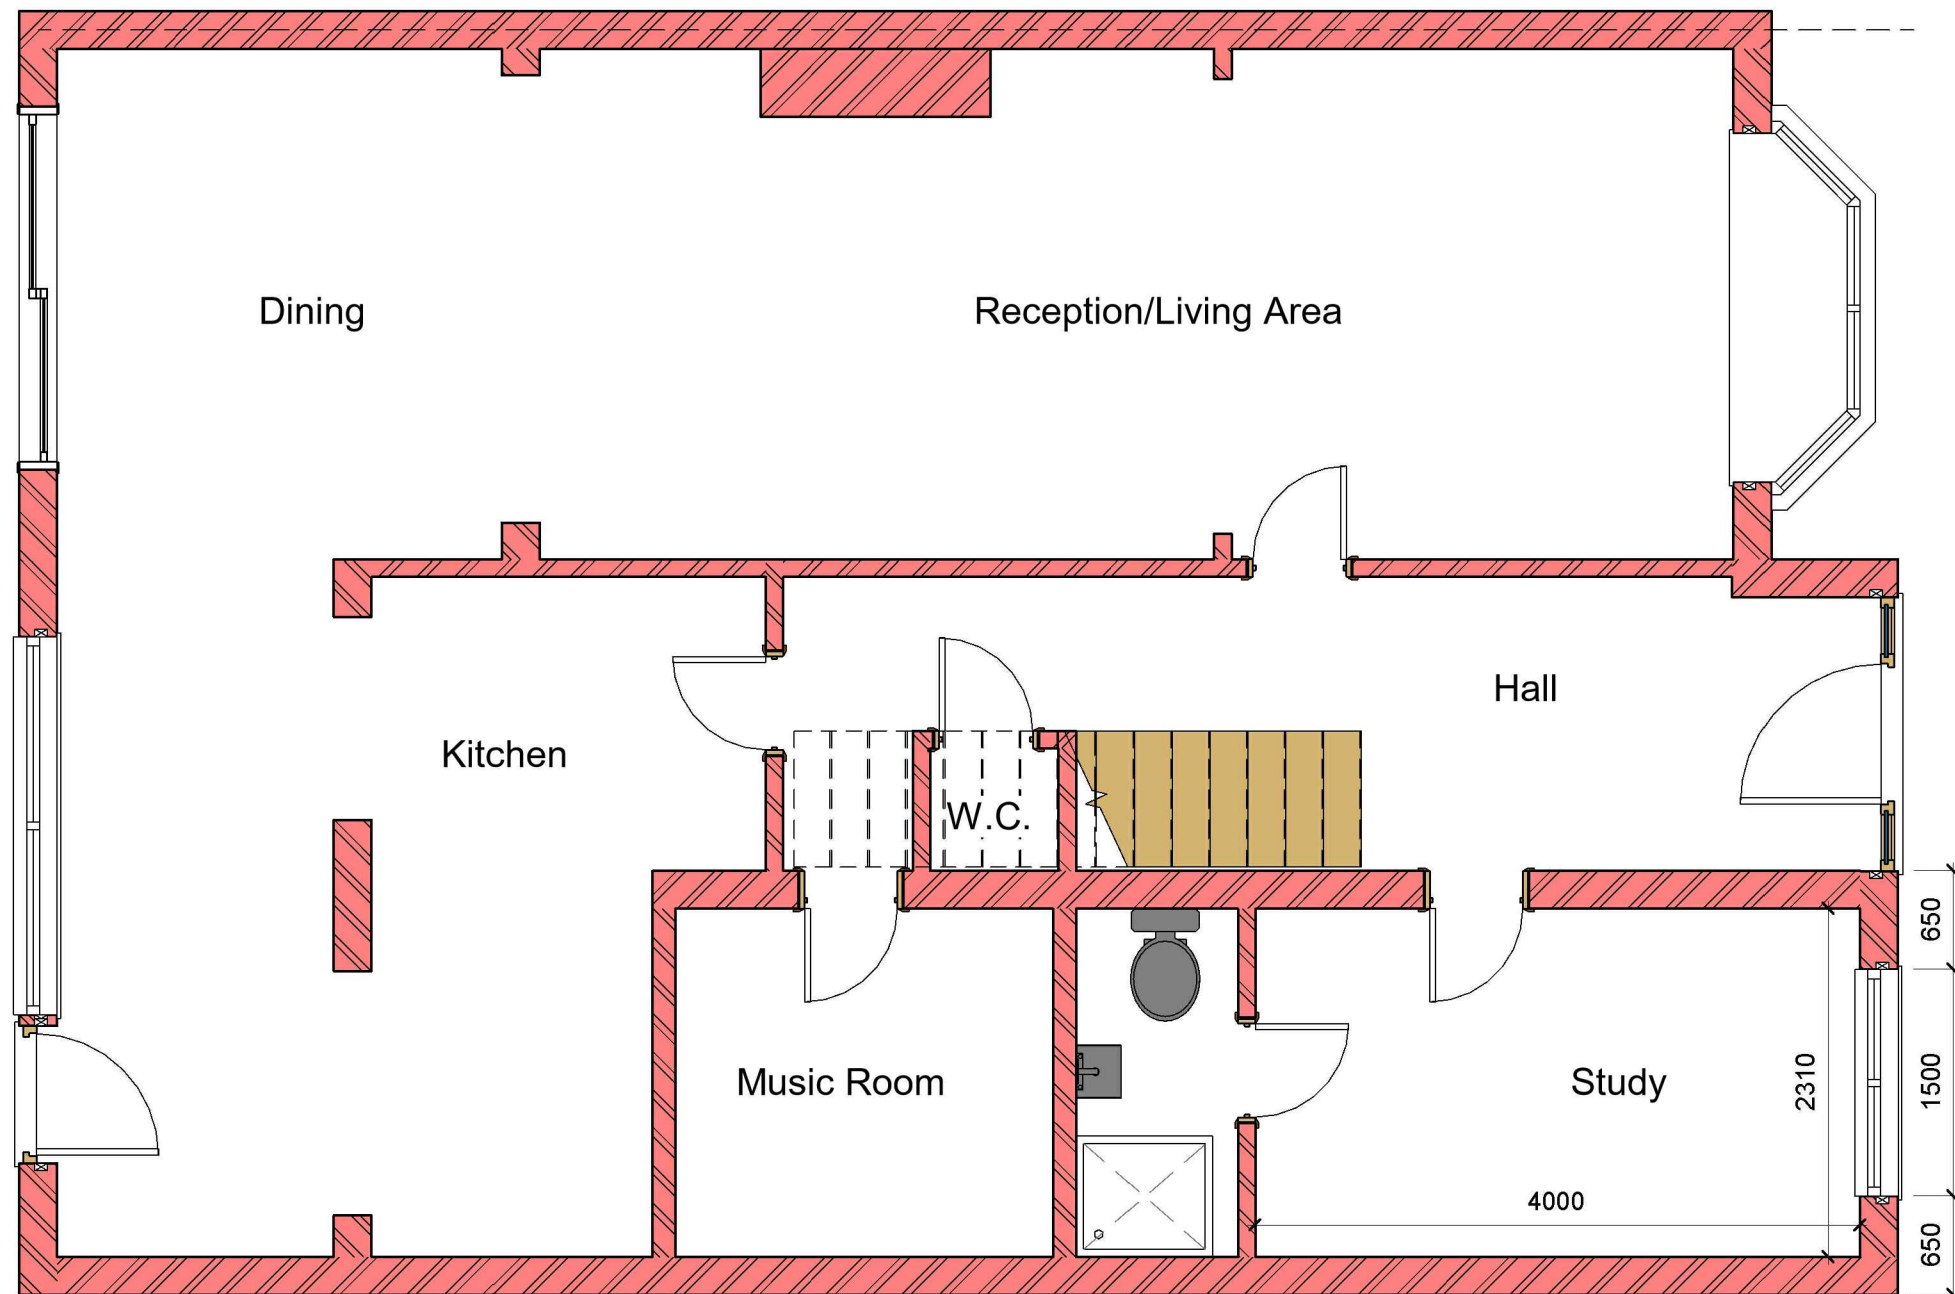


1

## Existing Ground Floor

1 : 100

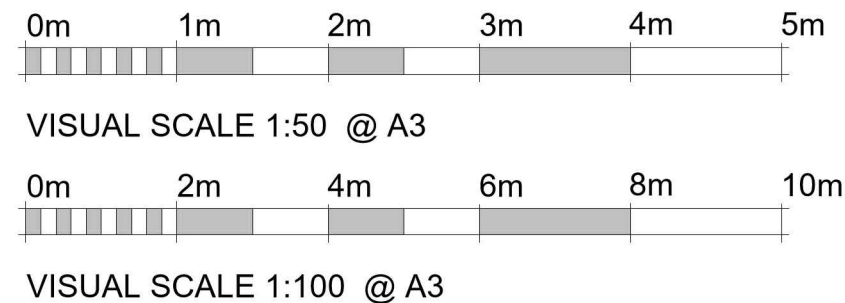

2

## Proposed Ground Floor

1 : 50

### GENERAL NOTES:

- DO NOT SCALE FROM THE DRAWINGS
- ALL DIMENSIONS ARE IN MILLIMETER.
- VERIFY ALL DIMENSIONS AND CONDITIONS BEFORE BUILDING OR STARTING CONSTRUCTION.
- NOTIFY THE DESIGNER IMMEDIATELY OF ANY DISCREPANCY OR VARIATION.
- ALL WORK TO COMPLY WITH CURRENT BUILDING REGULATIONS AND CODES OF PRACTICE.



Art @ Rooshika  
NISARG@HOTMAIL.COM

+44 - 7951491310

### PROJECT

18 Ivy House Road Ickenham UB10 8NE

### SHEET

Existing & Proposed Ground Floor Plan


### CLIENT

Mr & Mrs Sakaria


Date	Project number	Scale (@ A3)
Issue Date	Project Number	
Drawn by	DRWAING NUMBER	REV
Author		
Checked by	A101	
Checker		



**1 Existing Front\_Elevation**  
1 : 100

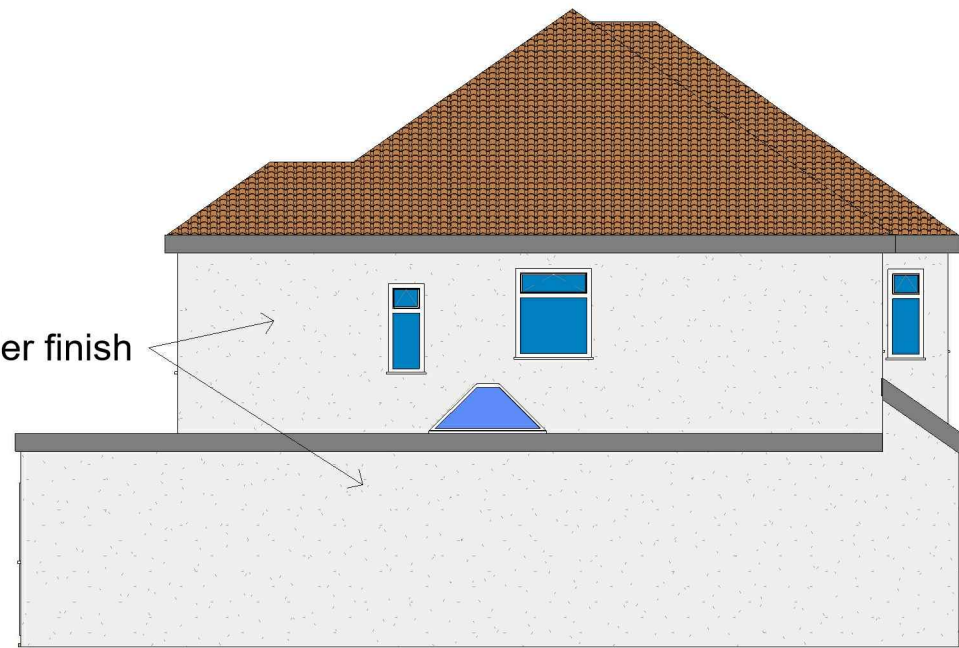

**2 Existing Side 02\_Elevation**  
1 : 100

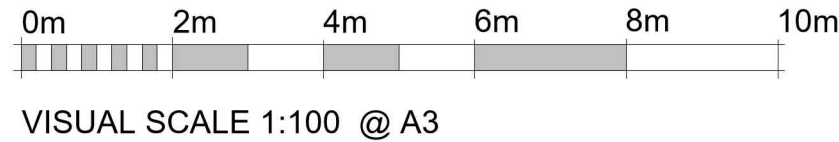

**3 Existing Side 01\_Elevation**  
1 : 100

existing white render finish



**4 Existing Rear\_Elevation**  
1 : 100

**GENERAL NOTES:**

- DO NOT SCALE FROM THE DRAWINGS
- ALL DIMENSIONS ARE IN MILLIMETER.
- VERIFY ALL DIMENSIONS AND CONDITIONS BEFORE BUILDING OR STARTING CONSTRUCTION.
- NOTIFY THE DESIGNER IMMEDIATELY OF ANY DISCREPANCY OR VARIATION.
- ALL WORK TO COMPLY WITH CURRENT BUILDING REGULATIONS AND CODES OF PRACTICE.



Art @ Rooshika

NISARG@HOTMAIL.COM

+44 - 7951491310


PROJECT  
18 Ivy House Road Ickenham UB10 8NE

SHEET  
Existing Elevations

CLIENT  
Mr & Mrs Sakaria

Date	Project number	Scale (@ A3)
Issue Date	Project Number	
Drawn by	DRWAING NUMBER	REV
Author	A102	
Checked by		
Checker		




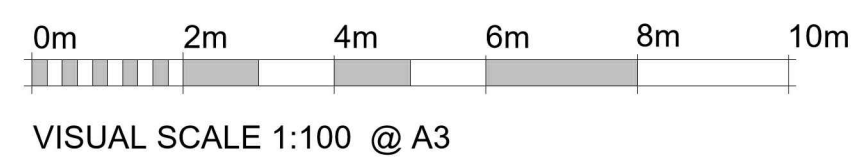

**1 Proposed Rear\_Elevation**  
1 : 100




**2 Proposed Side 02\_Elevation**  
1 : 100

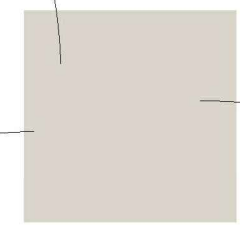

**SAH 0371**

ATLAS SILICONE RENDER  
100mm thickness  
SAH-0371 - Colour Guide

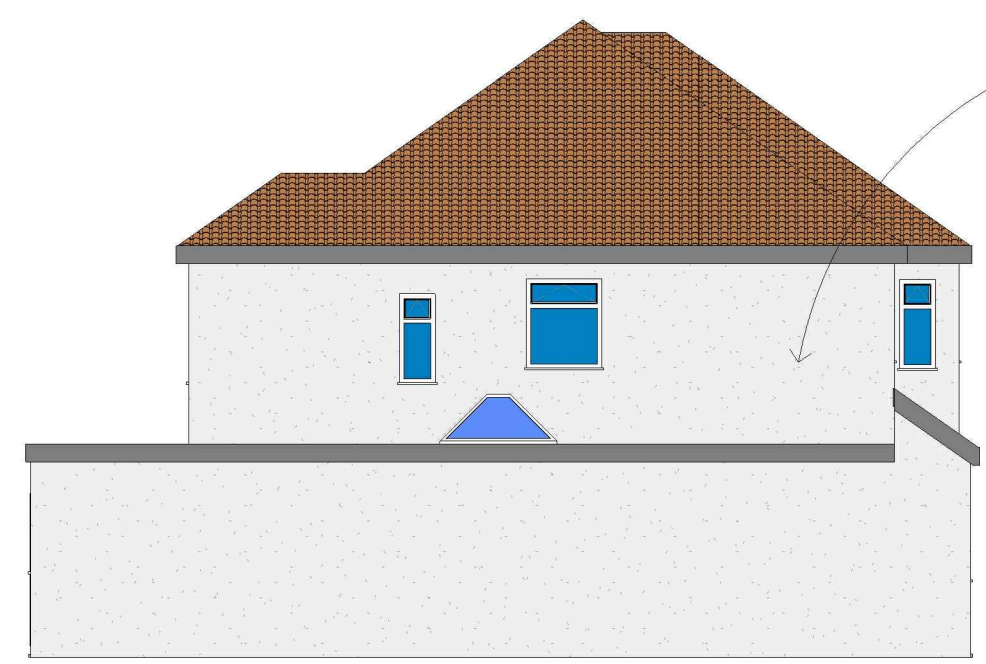

**3 Proposed Side 01\_Elevation**  
1 : 100



**4 Proposed Front\_Elevation**  
1 : 100

GENERAL NOTES:

1. DO NOT SCALE FROM THE DRAWINGS
2. ALL DIMENTIONS ARE IN MILLIMETER.
3. VERIFY ALL DIMENSIONS AND CONDITIONS BEFORE BUILDING OR STARTING CONSTRUCTION.
4. NOTIFY THE DESIGNER IMMEDIATELY OF ANY DISCREPANCY OR VARIATION.
5. ALL WORK TO COMPLY WITH CURRENT BUILDING REGULATIONS AND CODES OF PRACTICE.





**Art @ Rooshika**

[NISARG@HOTMAIL.COM](mailto:NISARG@HOTMAIL.COM)


+44 - 7951491310

PROJECT		CLIENT		
18 Ivy House Road Ickenham UB10 8NE		Mr & Mrs Sakaria		
SHEET	Proposed Elevations	Date	Project number	Scale (@ A3)
		Issue Date	Project Number	
		Drawn by	DRWAING NUMBER	REV
		Author	A103	
Checked by				
		Checker		



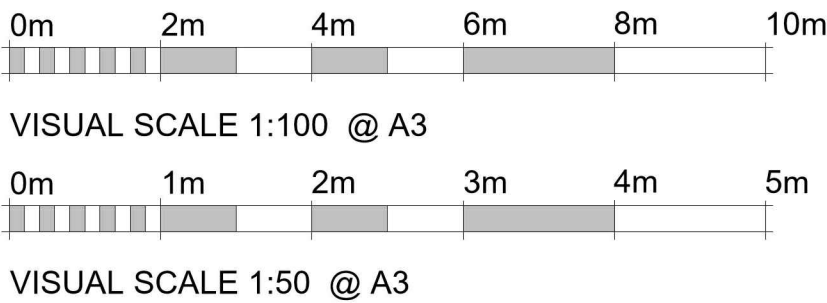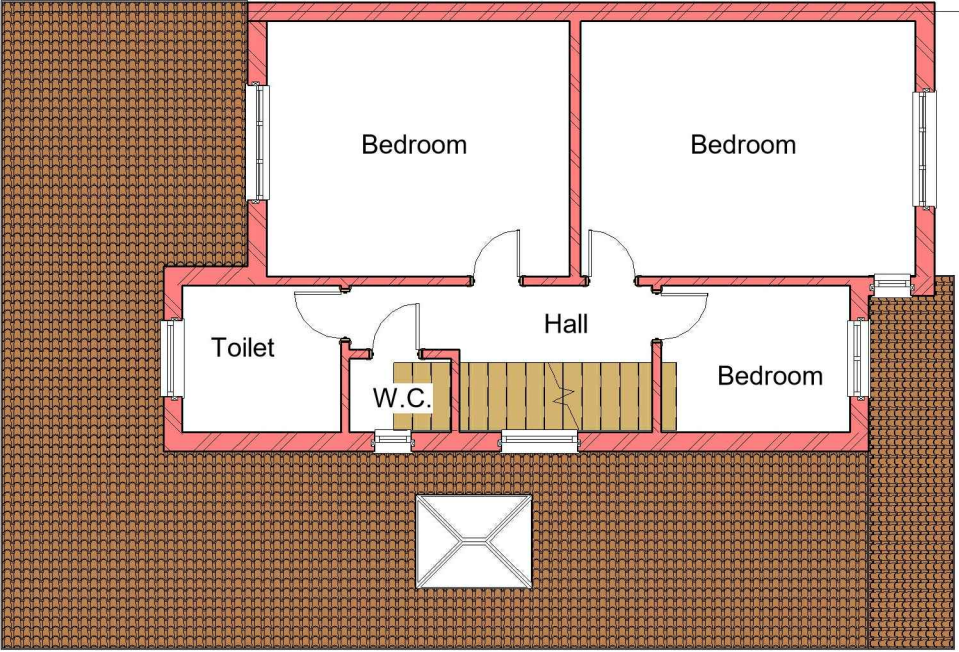

**1 Existing First Floor**  
1 : 100

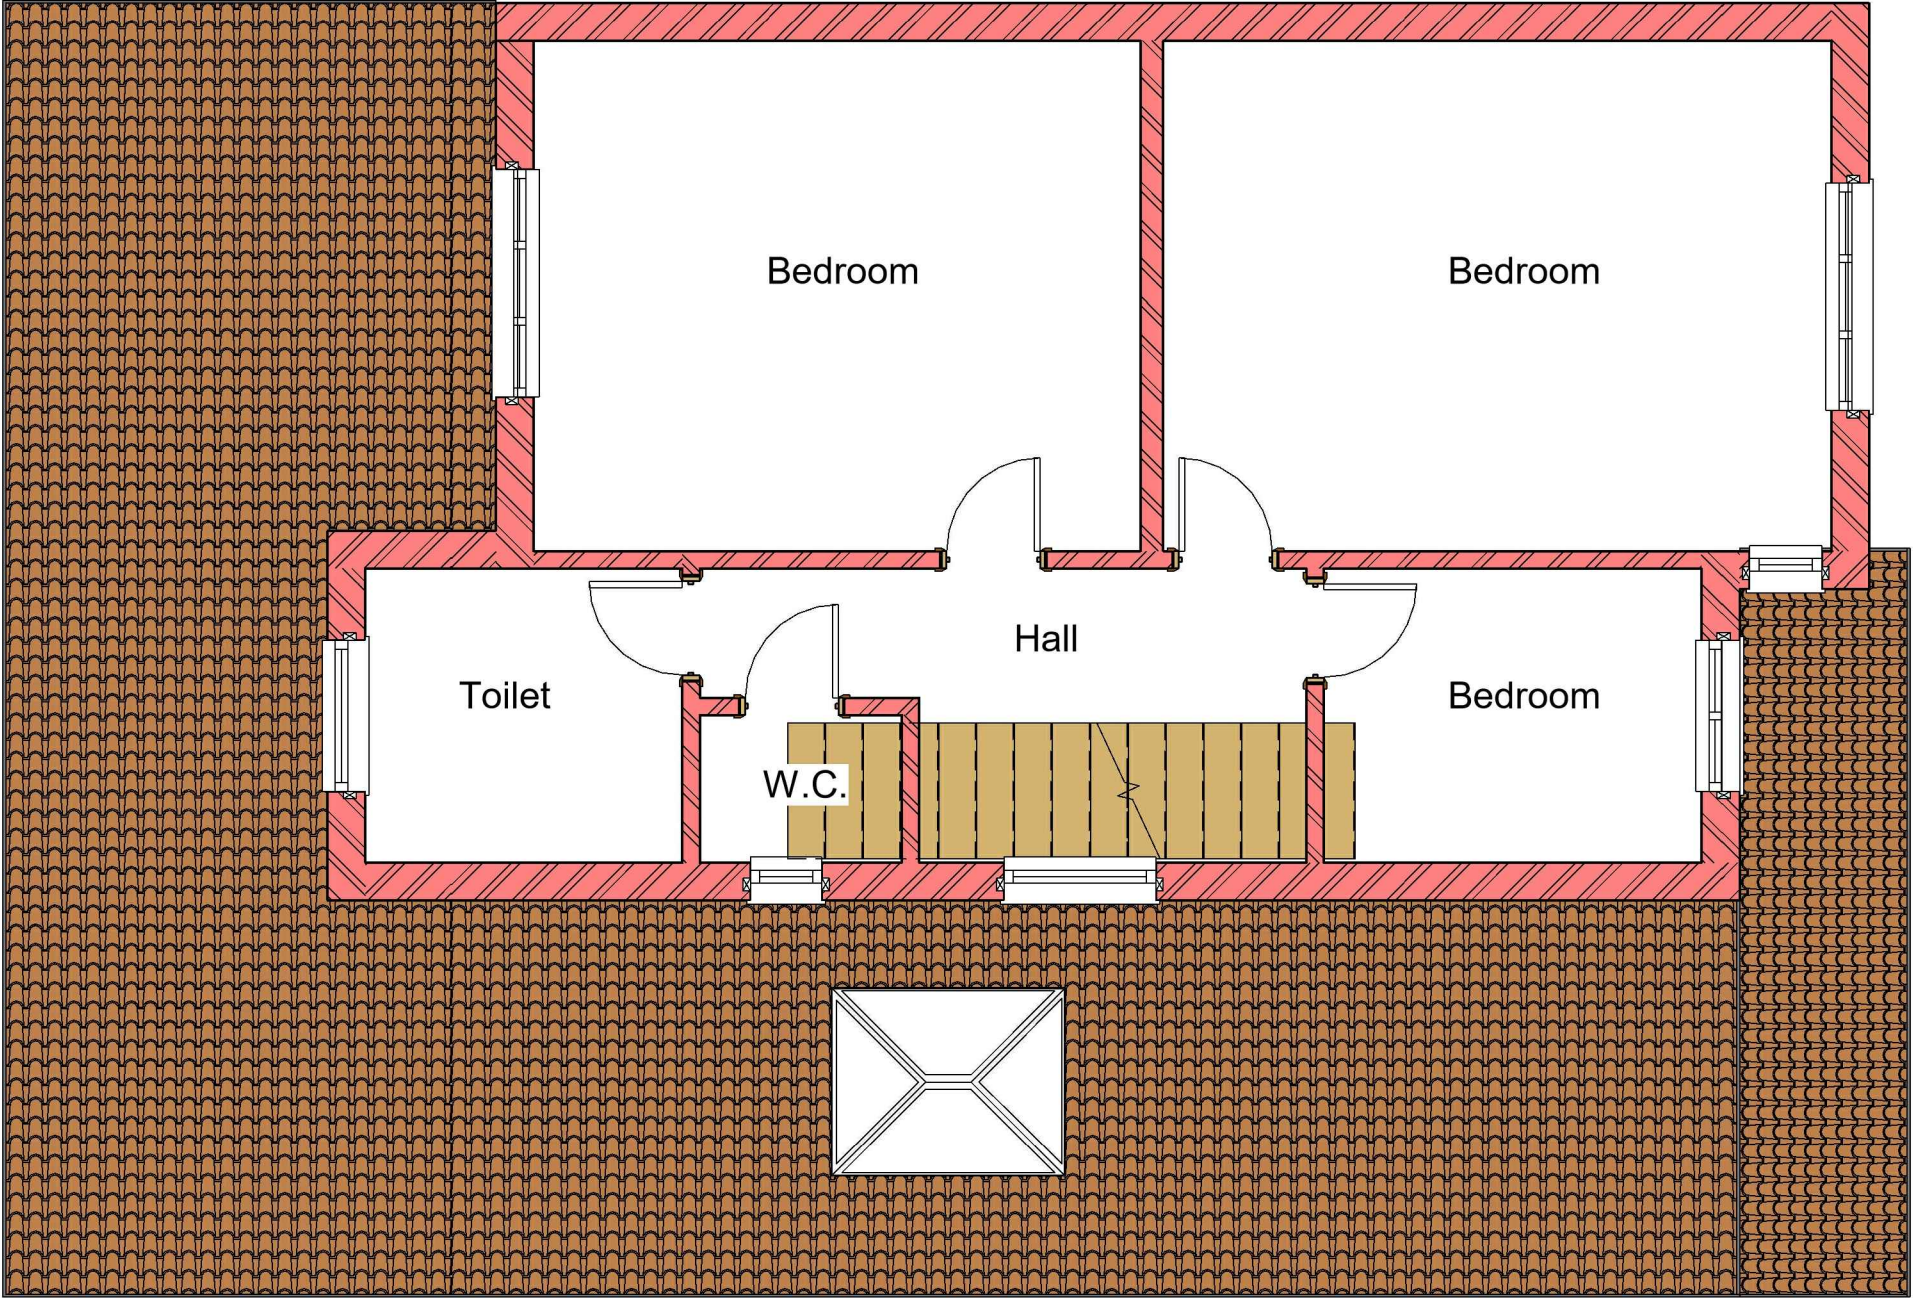

**2 Proposed First Floor**  
1 : 50

**GENERAL NOTES:**

1. DO NOT SCALE FROM THE DRAWINGS
2. ALL DIMENSIONS ARE IN MILLIMETER.
3. VERIFY ALL DIMENSIONS AND CONDITIONS BEFORE BUILDING OR STARTING CONSTRUCTION.
4. NOTIFY THE DESIGNER IMMEDIATELY OF ANY DISCREPANCY OR VARIATION.
5. ALL WORK TO COMPLY WITH CURRENT BUILDING REGULATIONS AND CODES OF PRACTICE.



Art @ Rooshika


NISARG@HOTMAIL.COM

+44 - 7951491310


PROJECT	18 Ivy House Road Ickenham UB10 8NE		
SHEET	Existing & Proposed First Floor Plan		

CLIENT		Mr & Mrs Sakaria	
Date	Project number	Scale (@ A3)	
Issue Date	Project Number		
Drawn by	DRWAING NUMBER	REV	
Author	A104		
Checked by			
Checker			




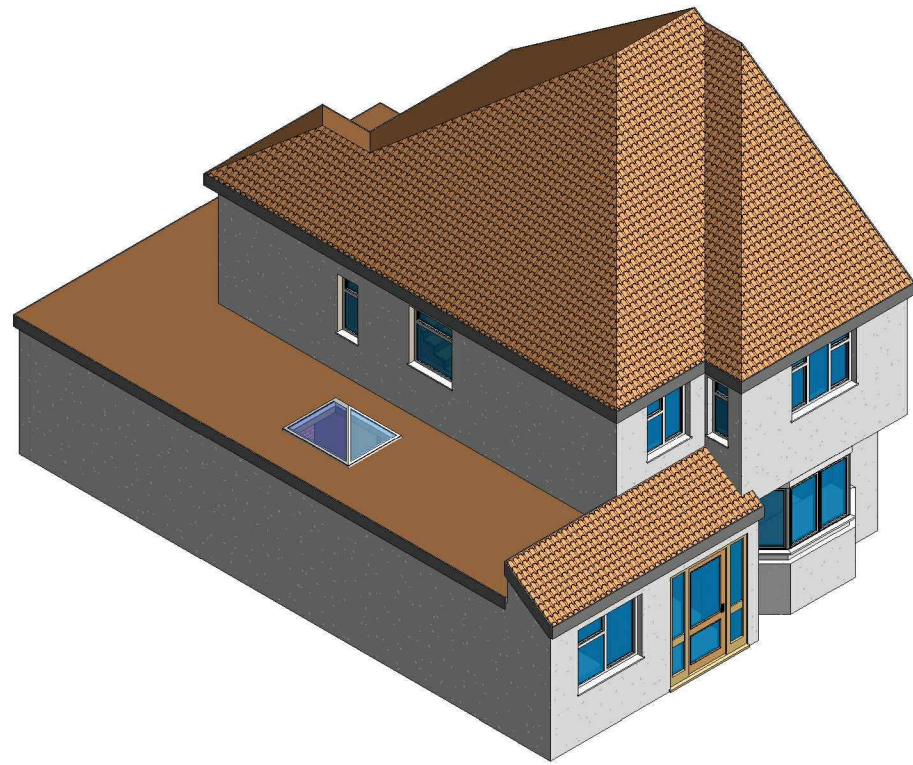


3 3D View 02 Existing

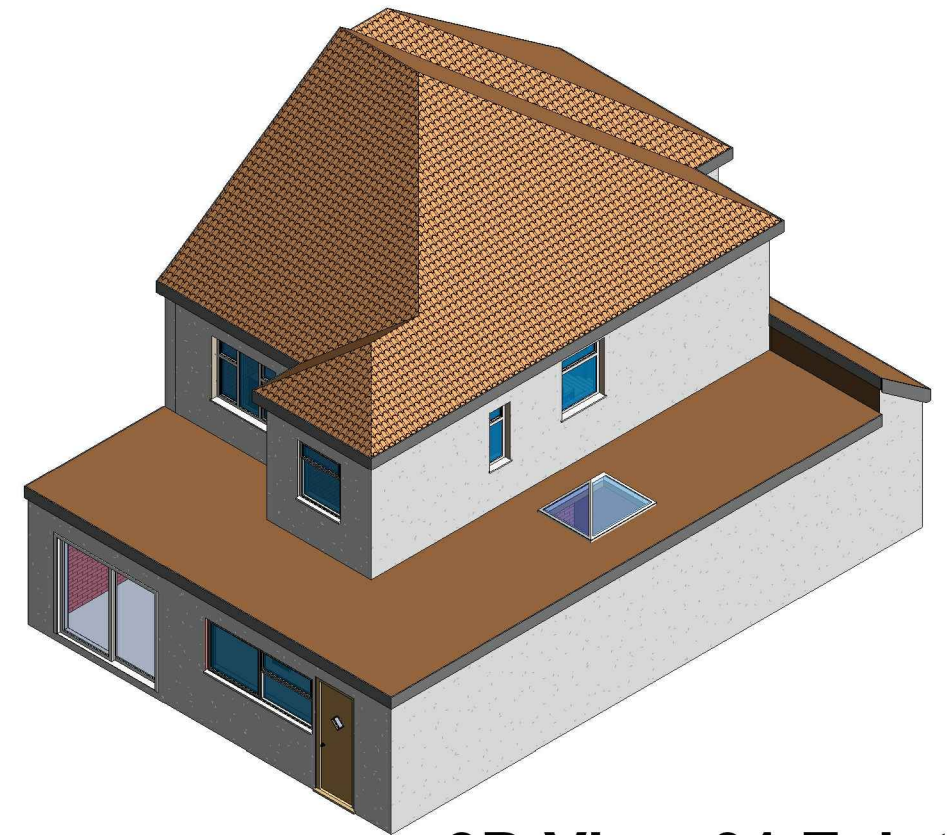

1 3D View 01 Existing

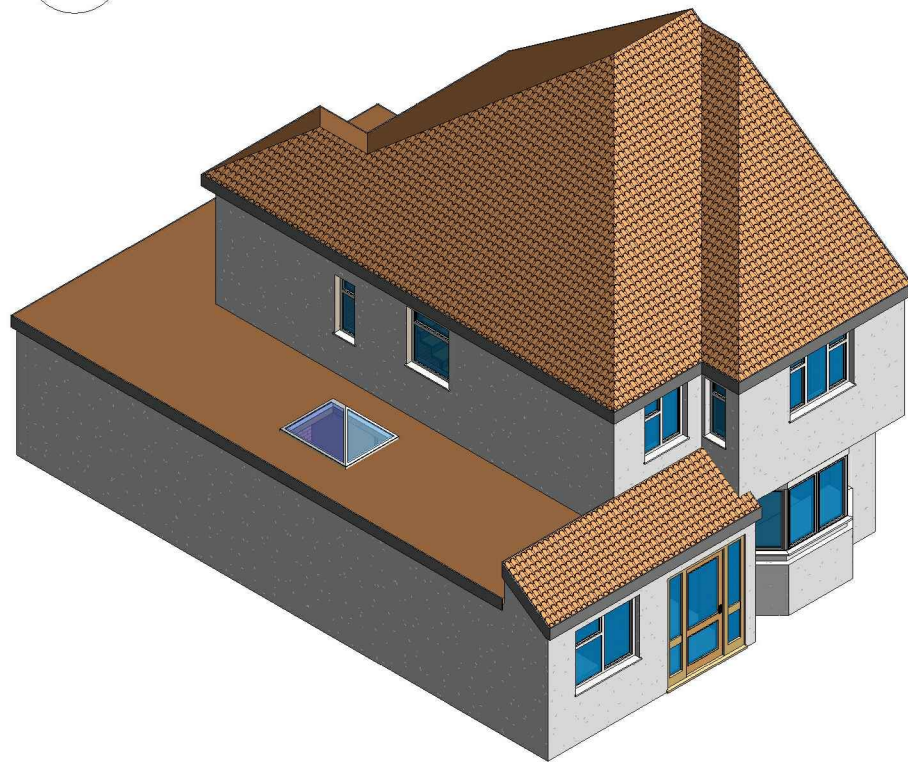

4 3D View 02 Proposed

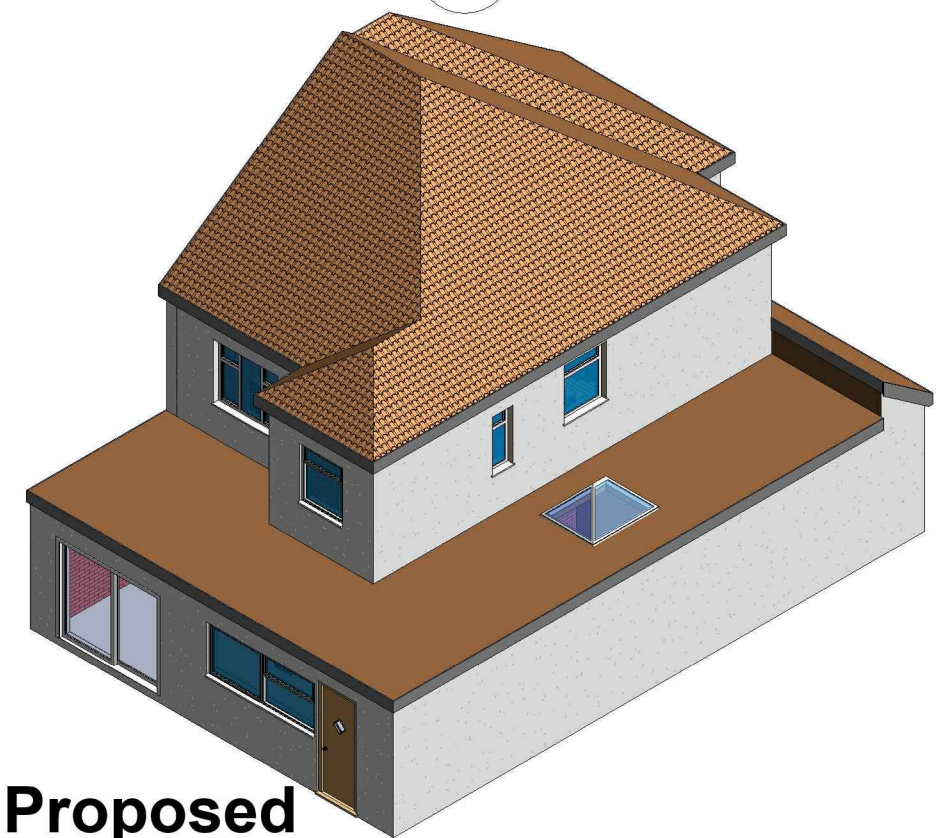

2 3D View 01 Proposed

GENERAL NOTES:

1. DO NOT SCALE FROM THE DRAWINGS
2. ALL DIMENSIONS ARE IN MILLIMETER.
3. VERIFY ALL DIMENSIONS AND CONDITIONS BEFORE BUILDING OR STARTING CONSTRUCTION.
4. NOTIFY THE DESIGNER IMMEDIATELY OF ANY DISCREPANCY OR VARIATION.
5. ALL WORK TO COMPLY WITH CURRENT BUILDING REGULATIONS AND CODES OF PRACTICE.



[NISARG@HOTMAIL.COM](mailto:NISARG@HOTMAIL.COM)

+44 - 7951491310

PROJECT

18 Ivy House Road Ickenham UB10 8NE

SHEET

3D View

CLIENT

Mr & Mrs Sakaria

Date

Issue Date

Drawn by

Author

Checked by

Checker

Project number

Project Number



DRWAING NUMBER

A106


Scale (@ A3)

REV



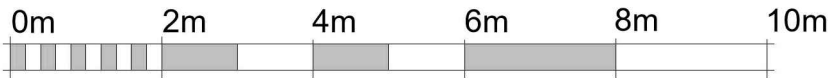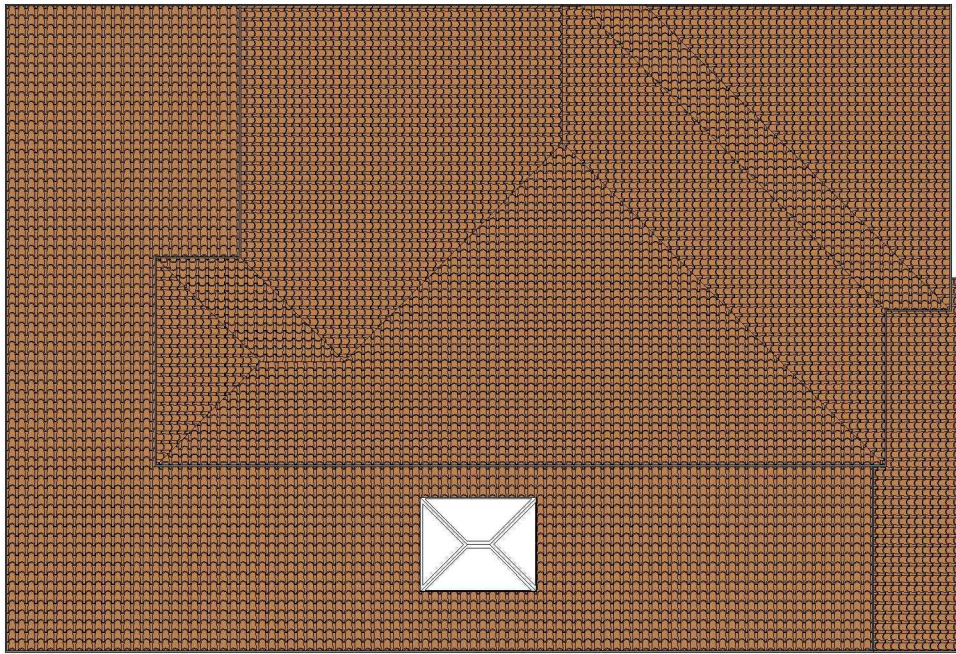


VISUAL SCALE 1:100 @ A3

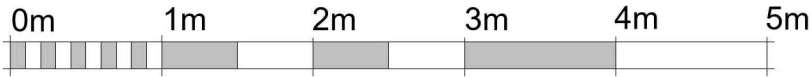

VISUAL SCALE 1:50 @ A3

**1 Existing Roof**  
1 : 100

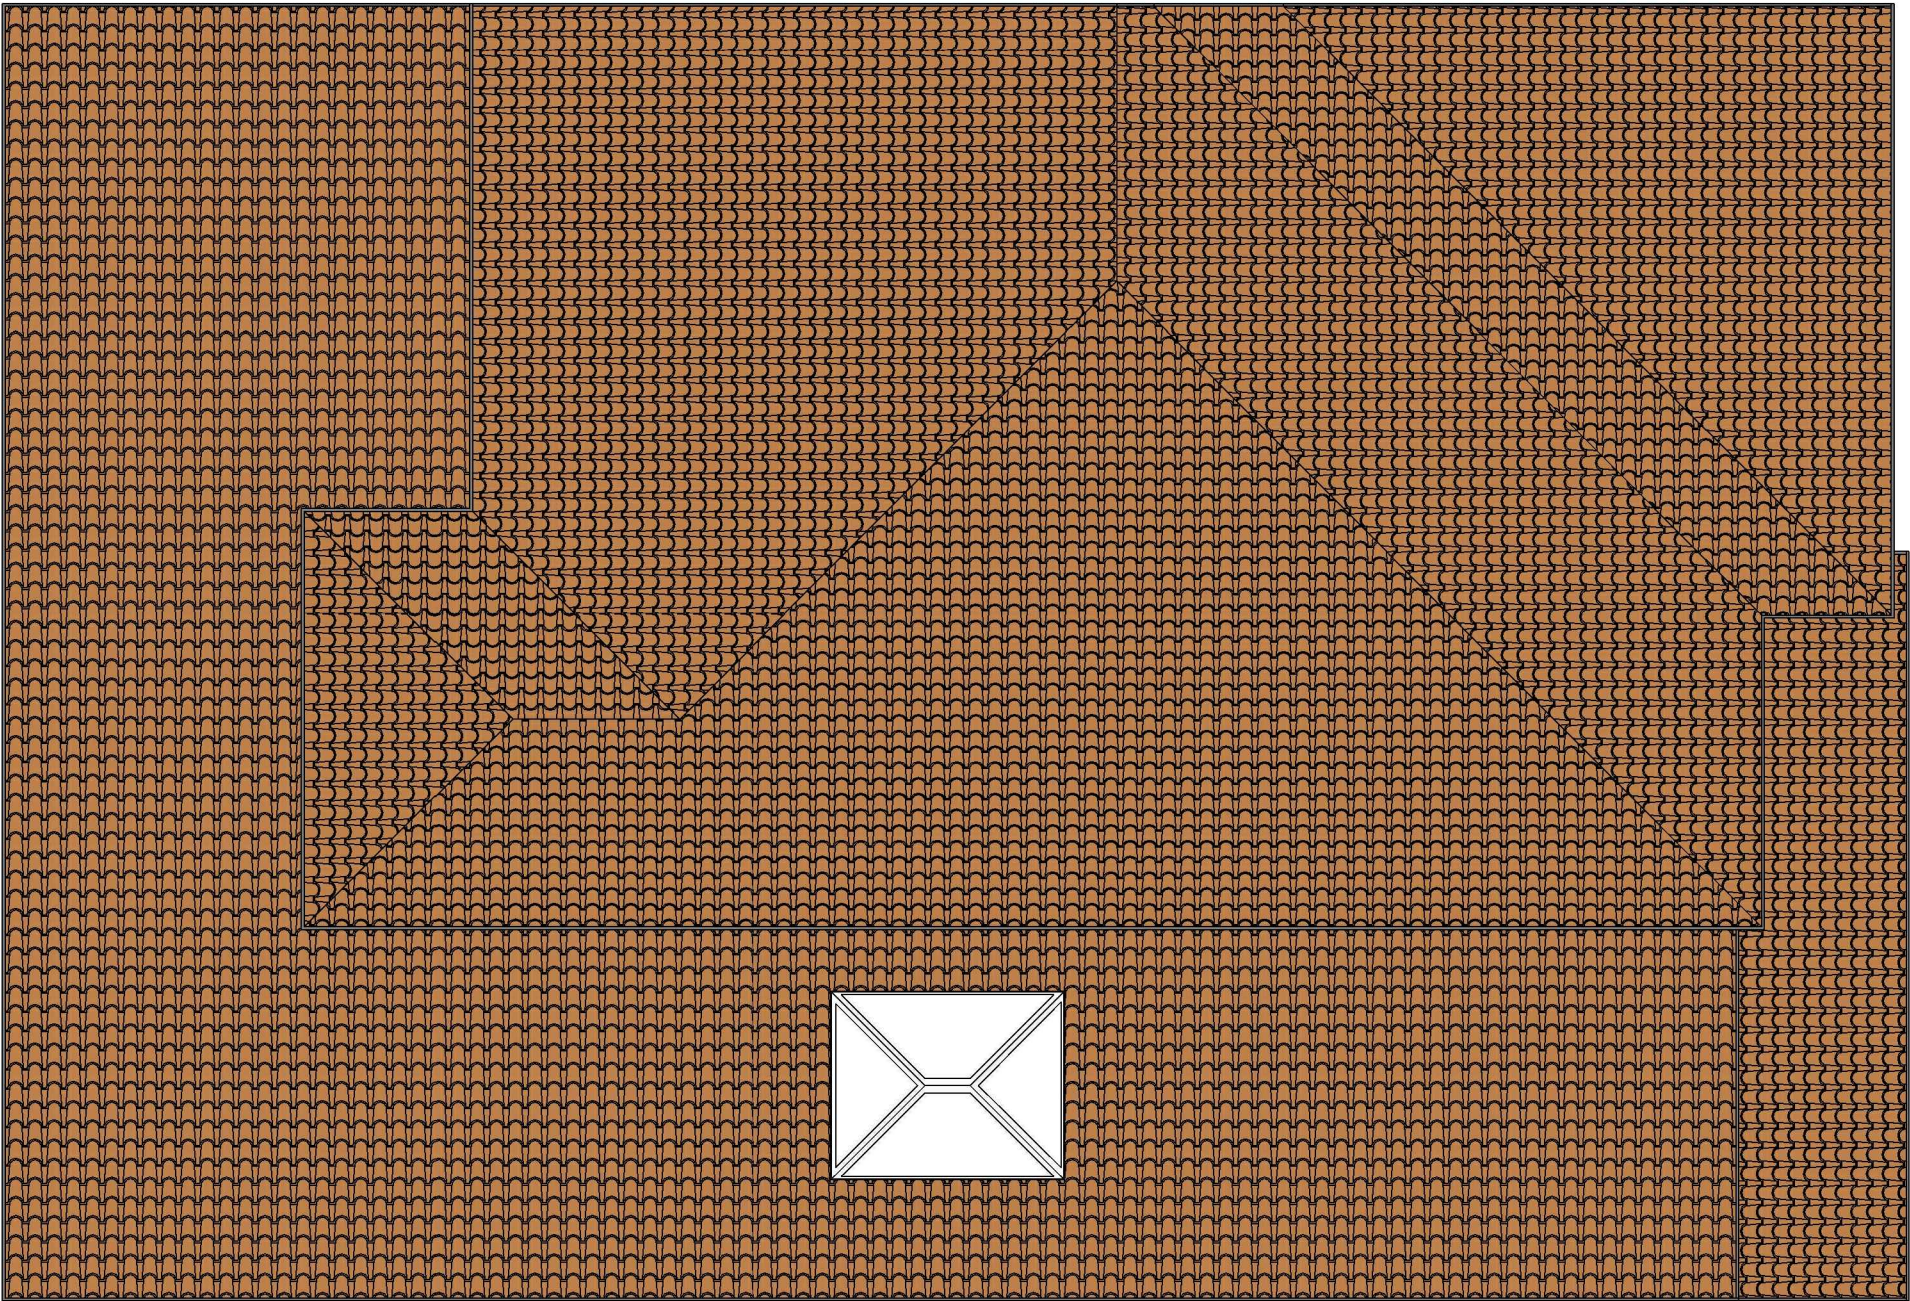

**2 Proposed Roof**  
1 : 50

GENERAL NOTES:

1. DO NOT SCALE FROM THE DRAWINGS
2. ALL DIMENTIONS ARE IN MILLIMETER.
3. VERIFY ALL DIMENSIONS AND CONDITIONS BEFORE BUILDING OR STARTING CONSTRUCTION.
4. NOTIFY THE DESIGNER IMMEDIATELY OF ANY DISCREPANCY OR VARIATION.
5. ALL WORK TO COMPLY WITH CURRENT BUILDING REGULATIONS AND CODES OF PRACTICE.



Art @ Rooshika

NISARG@HOTMAIL.COM

+44 - 7951491310

PROJECT

18 Ivy House Road Ickenham UB10 8NE

SHEET

Existing & Proposed Roof Plan

CLIENT

Mr & Mrs Sakaria

Date

Issue Date

Drawn by

Author

Checked by  
Checker

Project number

Project Number

DRWAING NUMBER

A105

Scale (@ A3)

REV