




Existing Rear Elevation

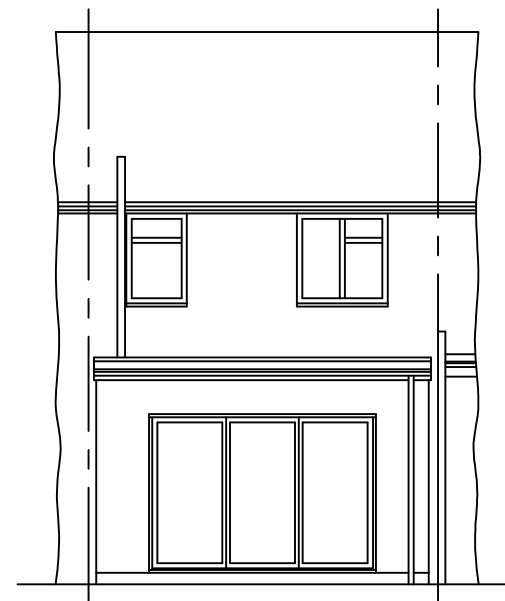


Proposed Rear Elevation

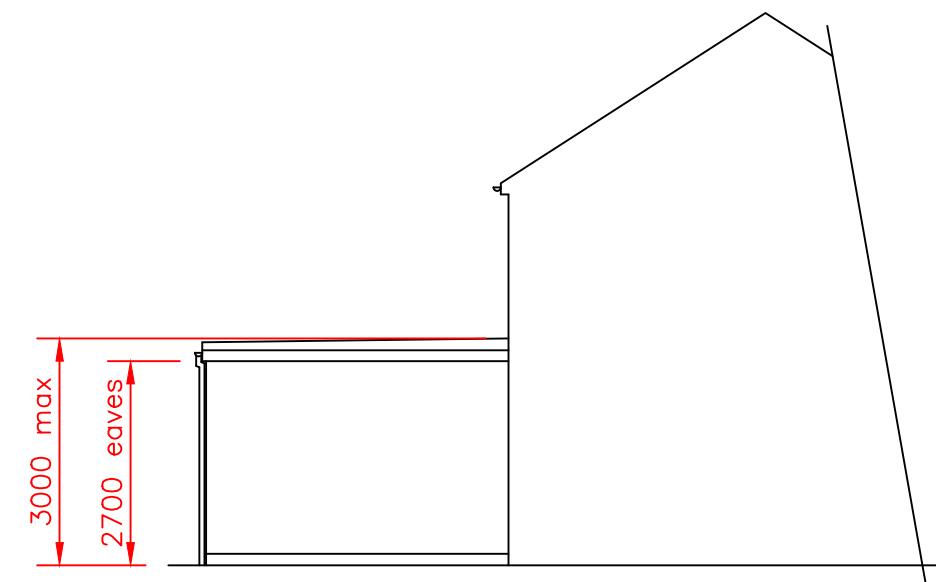

Proposed Side Elevation  
(typical both sides)

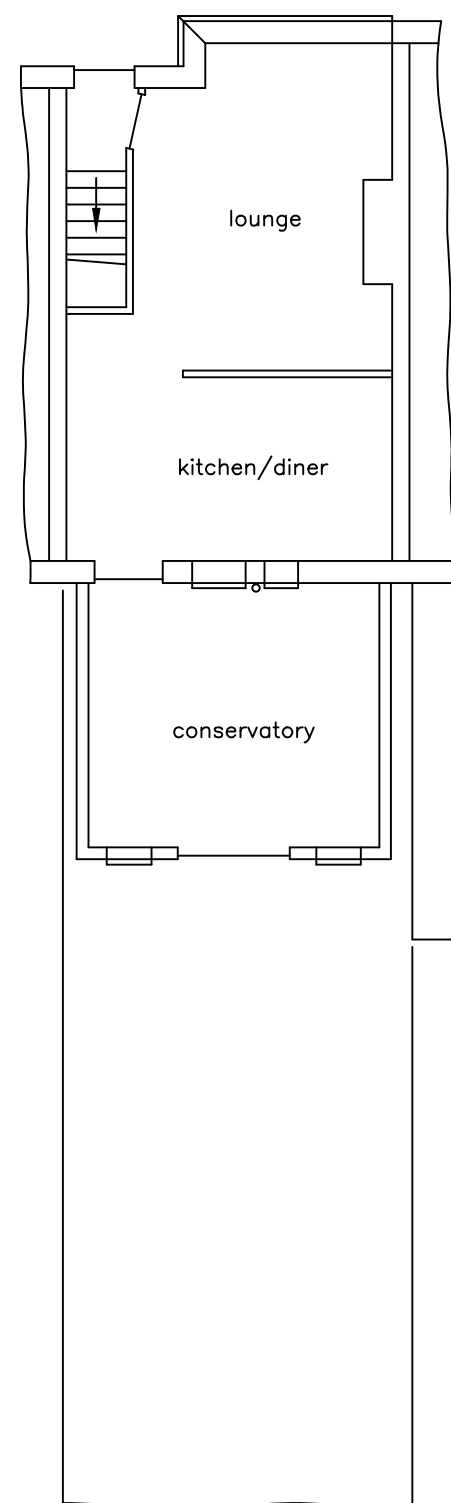

Existing Plot/Ground Floor Layout

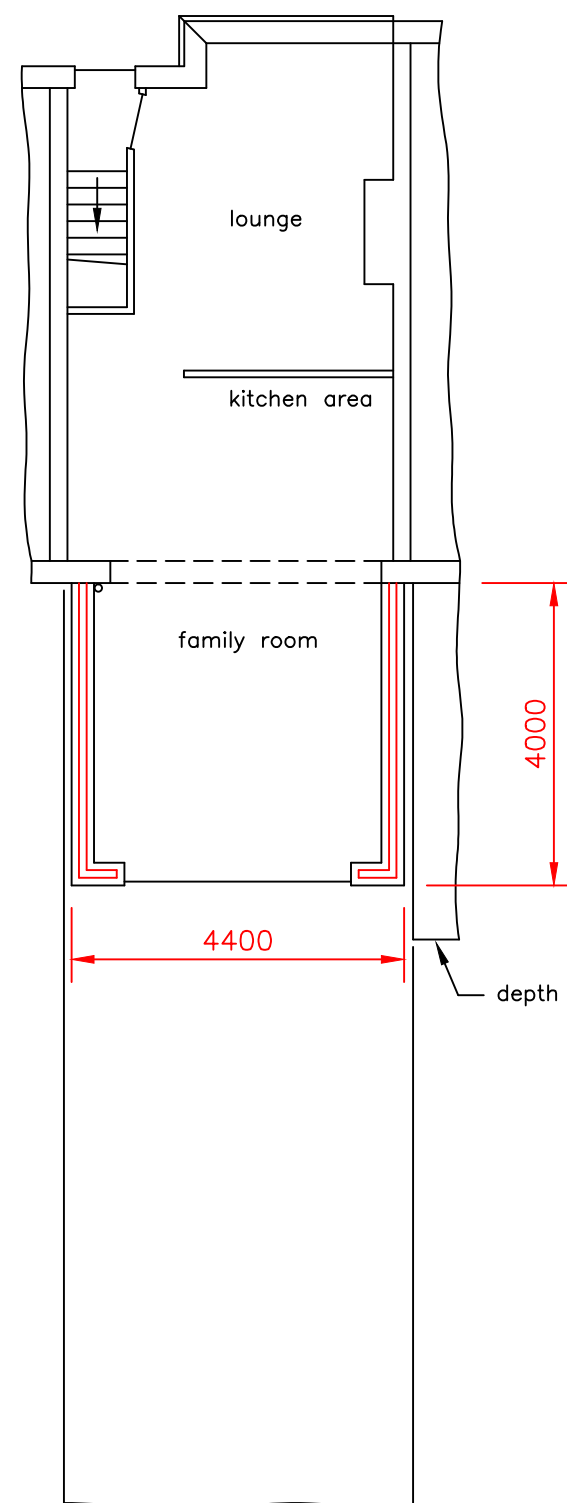

Existing Plot/Proposed Ground Floor Layout



Scale Bar

General Notes

1. SEE SEPARATE SHEET FOR SITE LOCATION MAP & BLOCK PLAN.
2. ALL EXTERNAL MATERIALS TO MATCH & BLEND WITH EXISTING.
3. NO ENCOACHMENT ONTO ADJOINING OWNERS LAND TO BE TAKEN WITHOUT THEIR PRIOR WRITTEN CONSENT.
4. EXISTING CONSERVATORY TO BE REMOVED.
5. ANY PARTY WALL ISSUES TO BE UNDERTAKEN BY APPLICANT.

No.	Revision/Issue	Date
-----	----------------	------

DAVEY DESIGNS LTD.

Drawn By:  
P. Davey  
10, Chantry Road,  
Maidenhead,  
Berks.  
SL6 1TS  
Tel. 01628-671962

Site Address & Title:  
PROPOSED SINGLE STOREY REAR EXTN.  
AT: 106, WOODROW AVENUE, HAYES,  
HILLINGDON, UB4 8QW. FOR  
Mrs. Marzena Kwiatkowska

Project: Single storey rear extension	Sheet: 1 of 1
Date: July 2022	Drg.No. <b>PD 748</b>
Scale: 1:100	