



PROPOSED FRONT ELEVATION

SCALE- 1:100

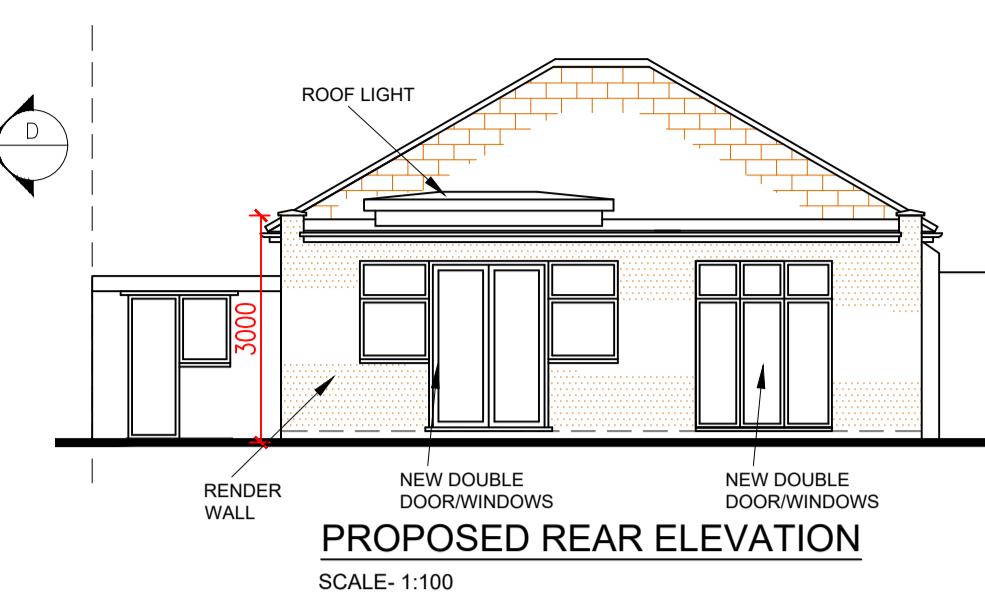


PROPOSED REAR ELEVATION

SCALE- 1:100

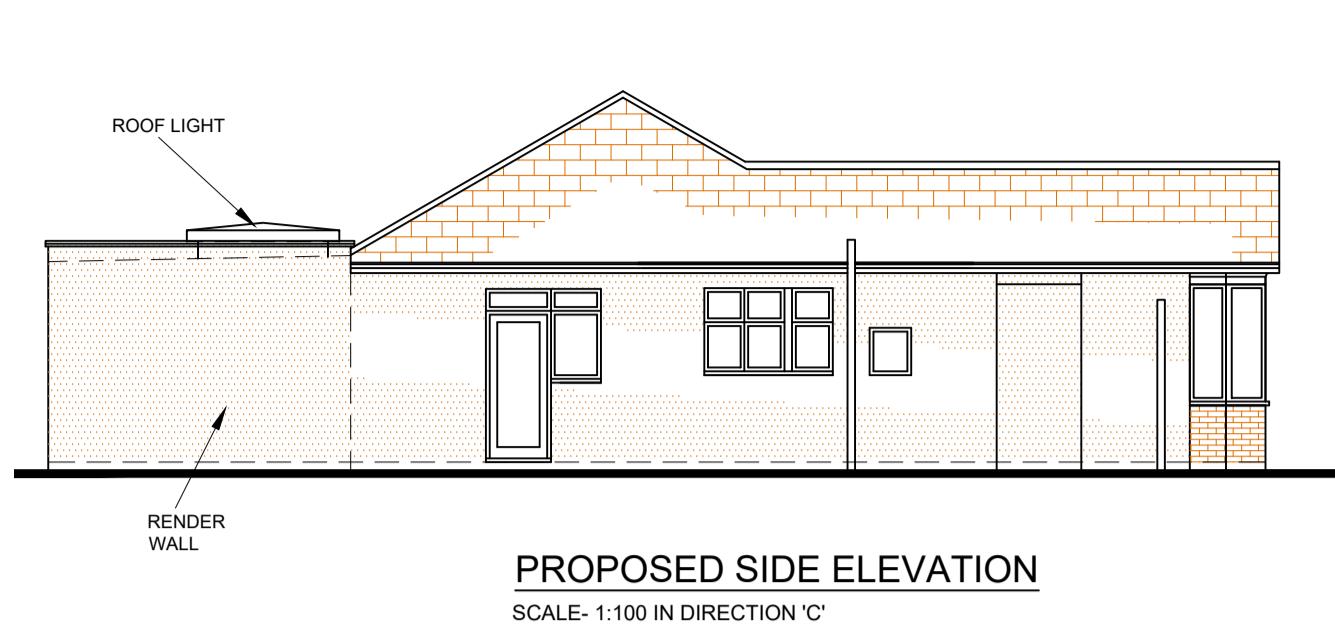


PROPOSED SIDE ELEVATION

SCALE- 1:100 IN DIRECTION 'C'

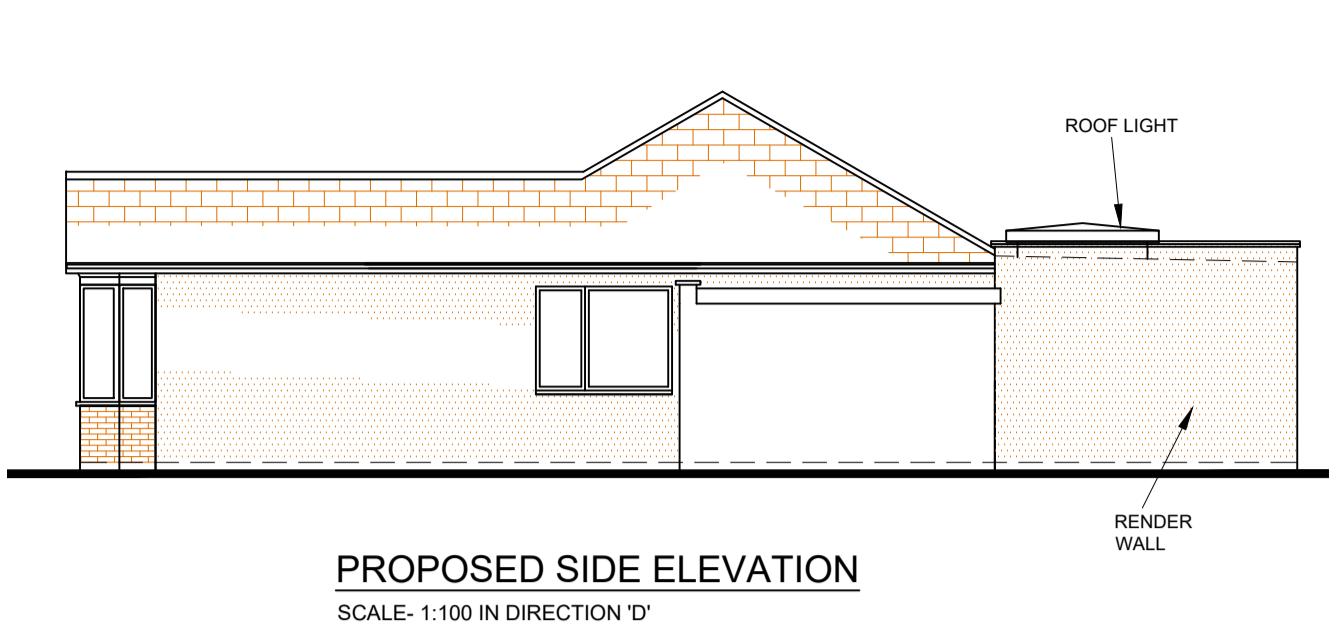

PROPOSED SIDE ELEVATION

SCALE- 1:100 IN DIRECTION 'D'

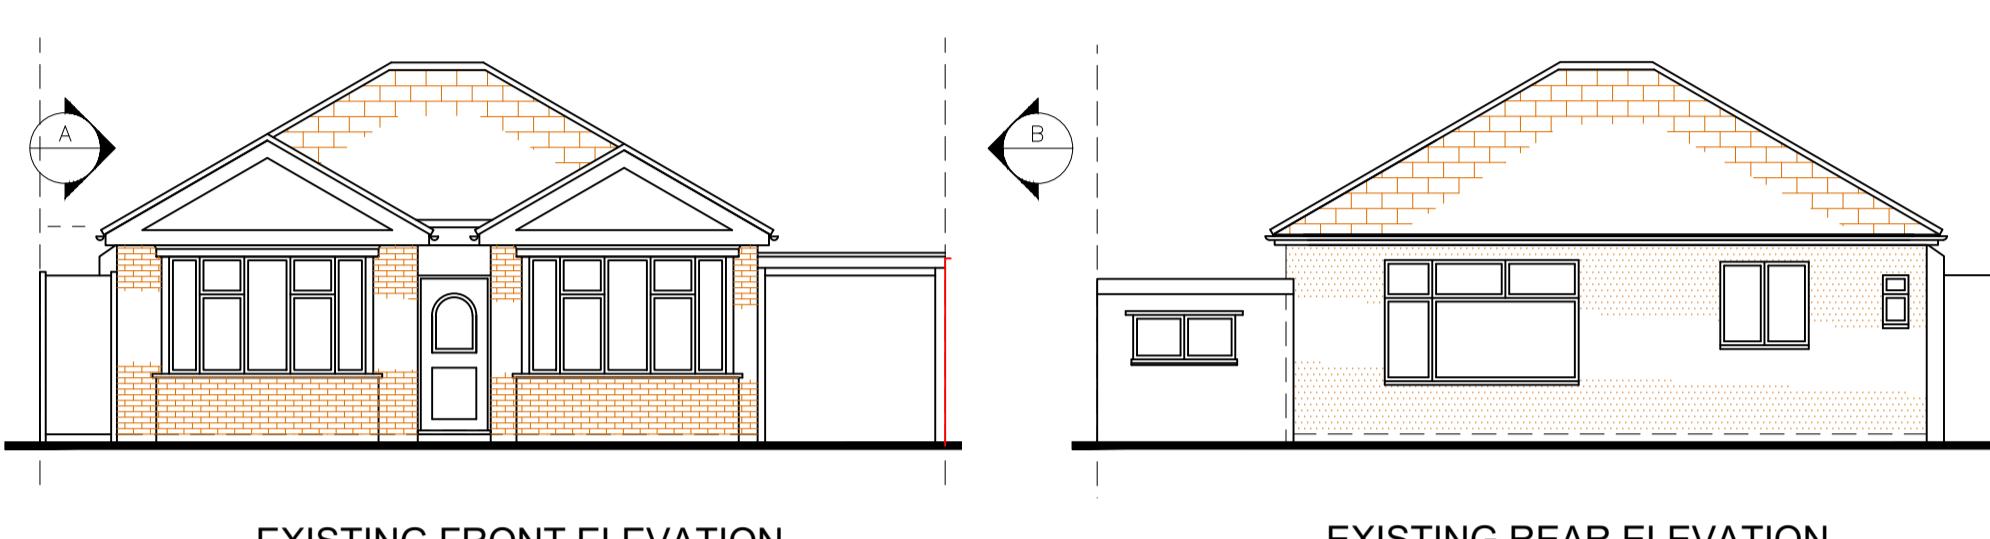

EXISTING FRONT ELEVATION

SCALE- 1:100




EXISTING REAR ELEVATION

SCALE- 1:100



EXISTING SIDE ELEVATION

SCALE- 1:100 IN DIRECTION 'A'

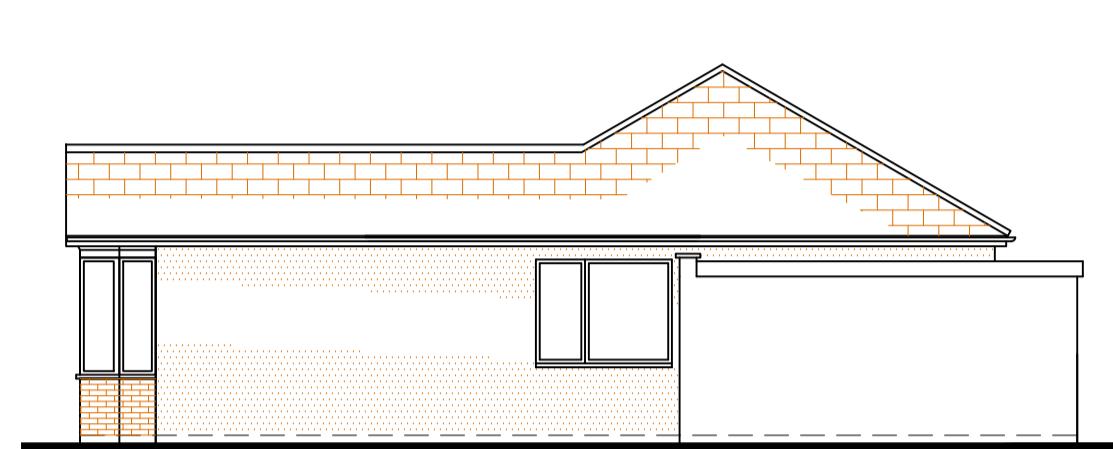


EXISTING SIDE ELEVATION

SCALE- 1:100 IN DIRECTION 'B'



LOCATION PLAN

SCALE- 1:1250

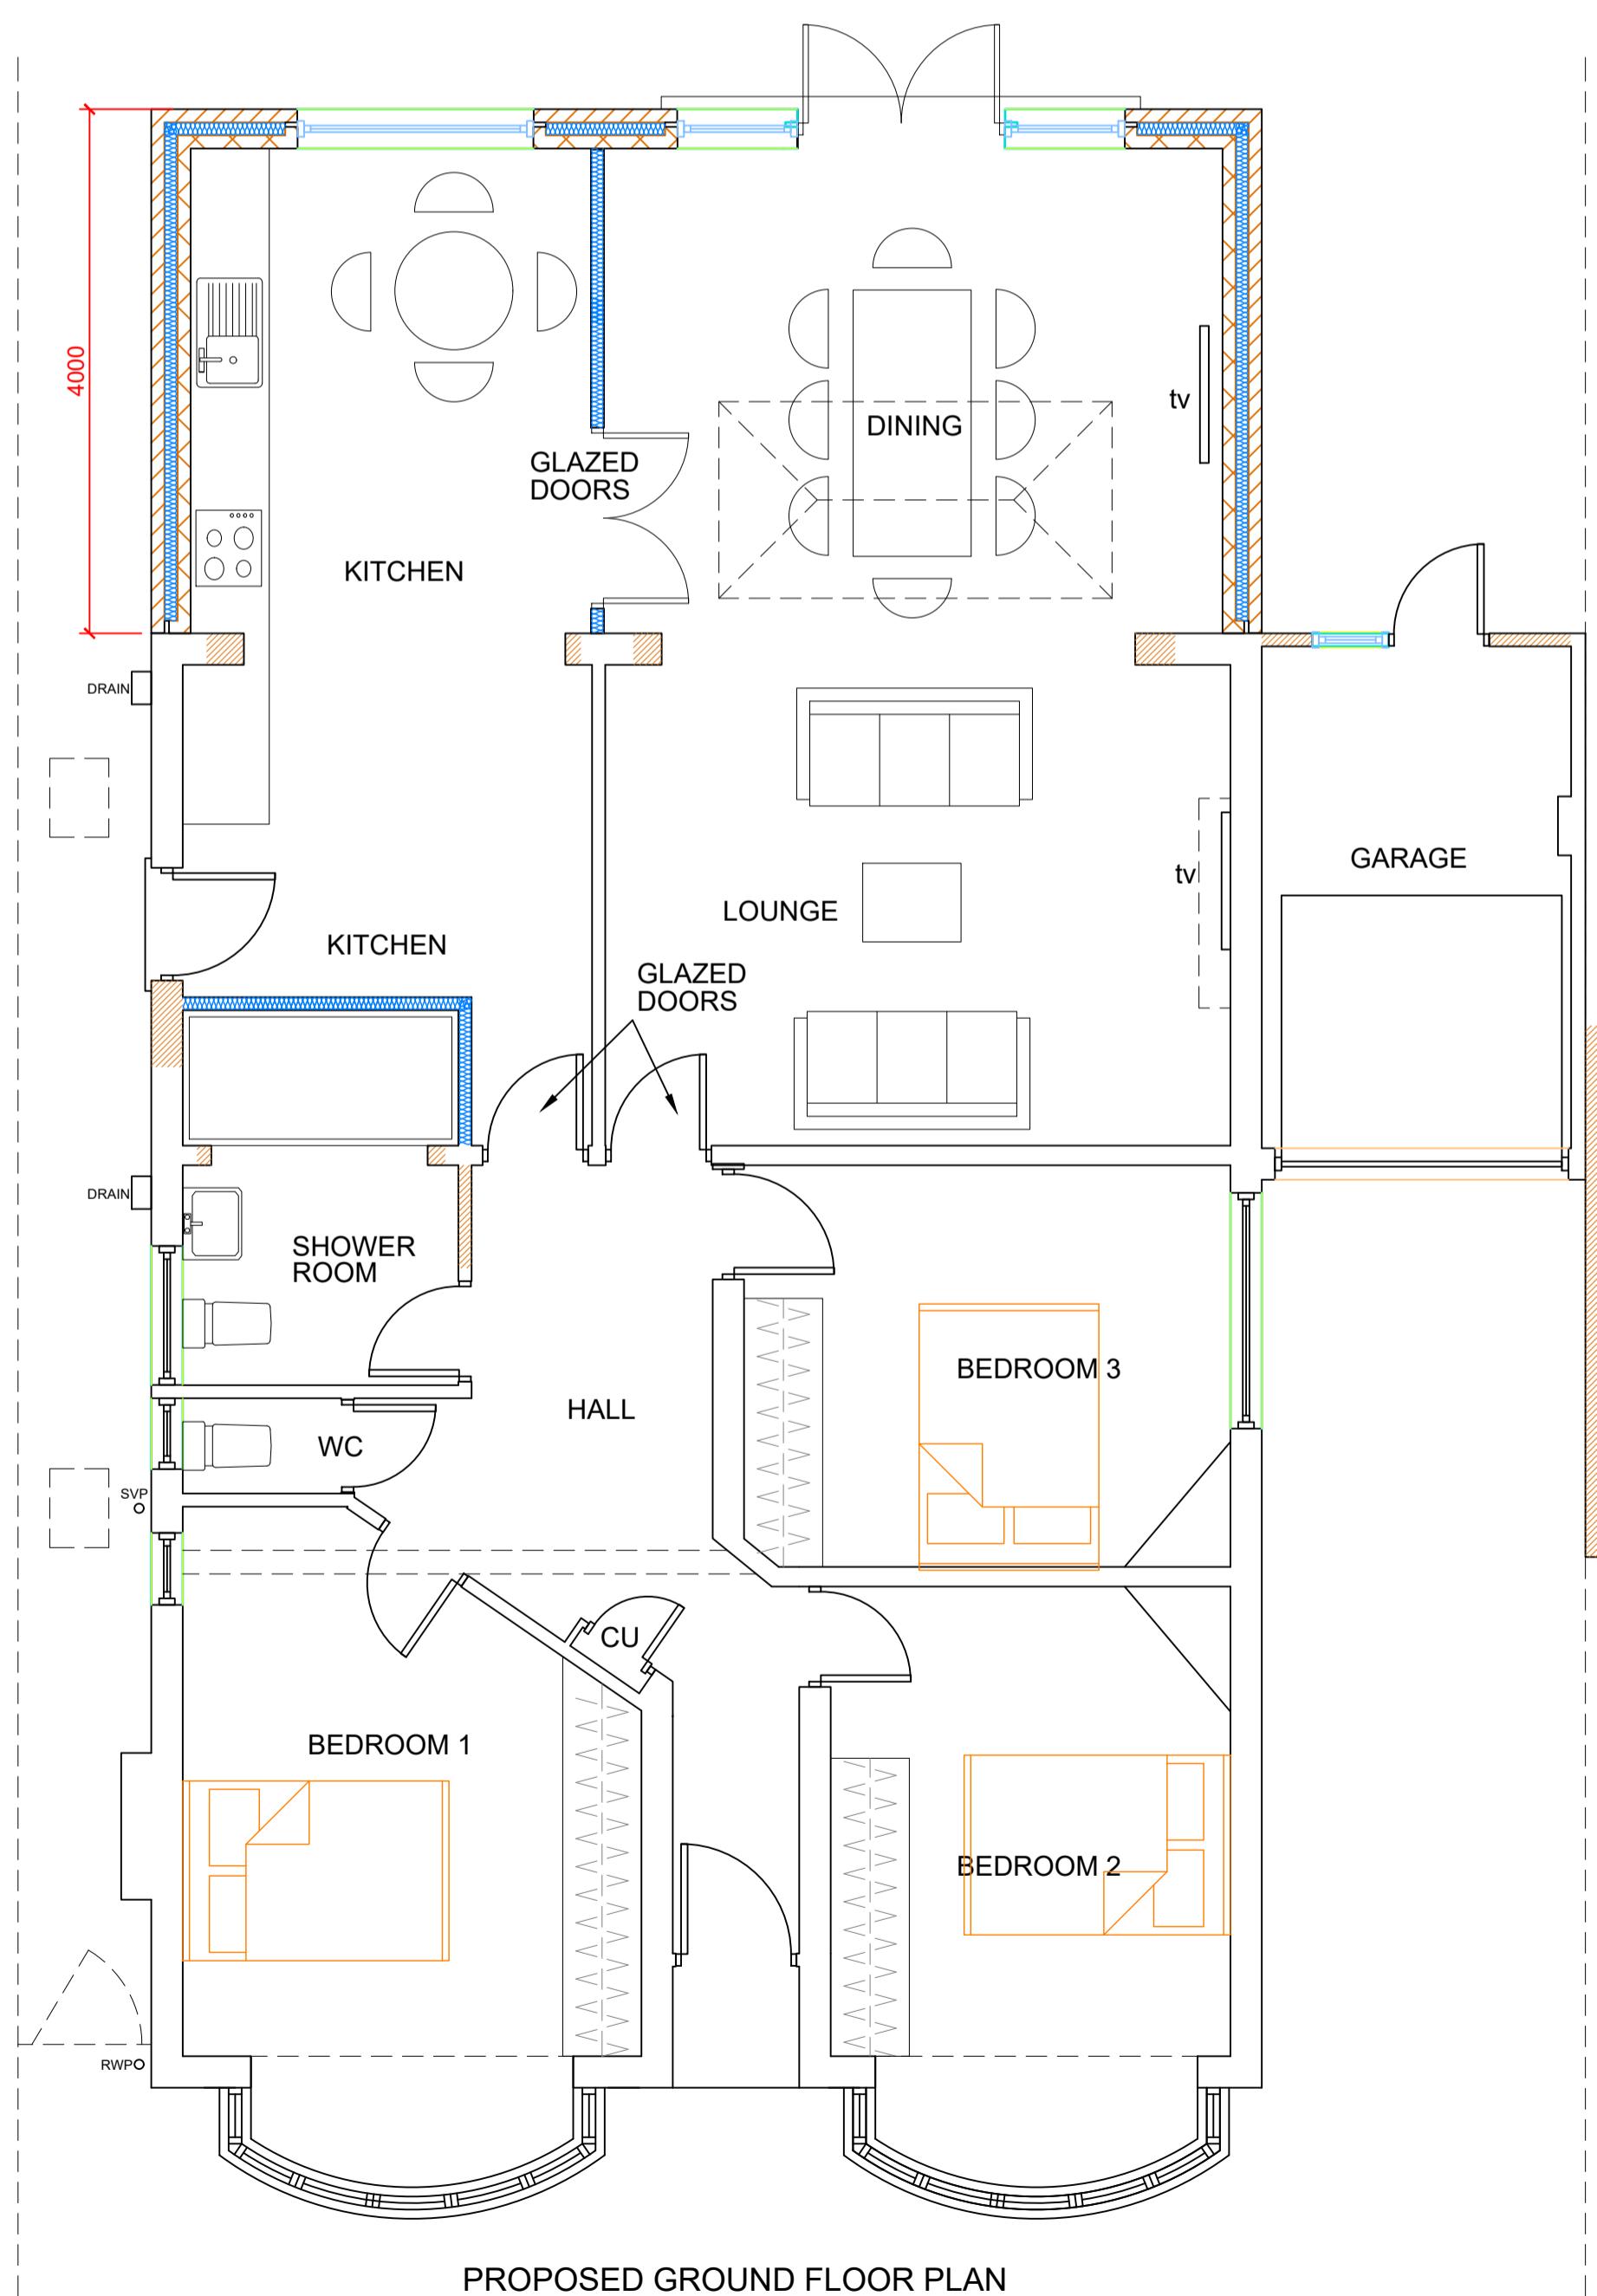


PROPOSED GROUND FLOOR PLAN

SCALE- 1:50



EXISTING GROUND FLOOR PLAN

SCALE- 1:50

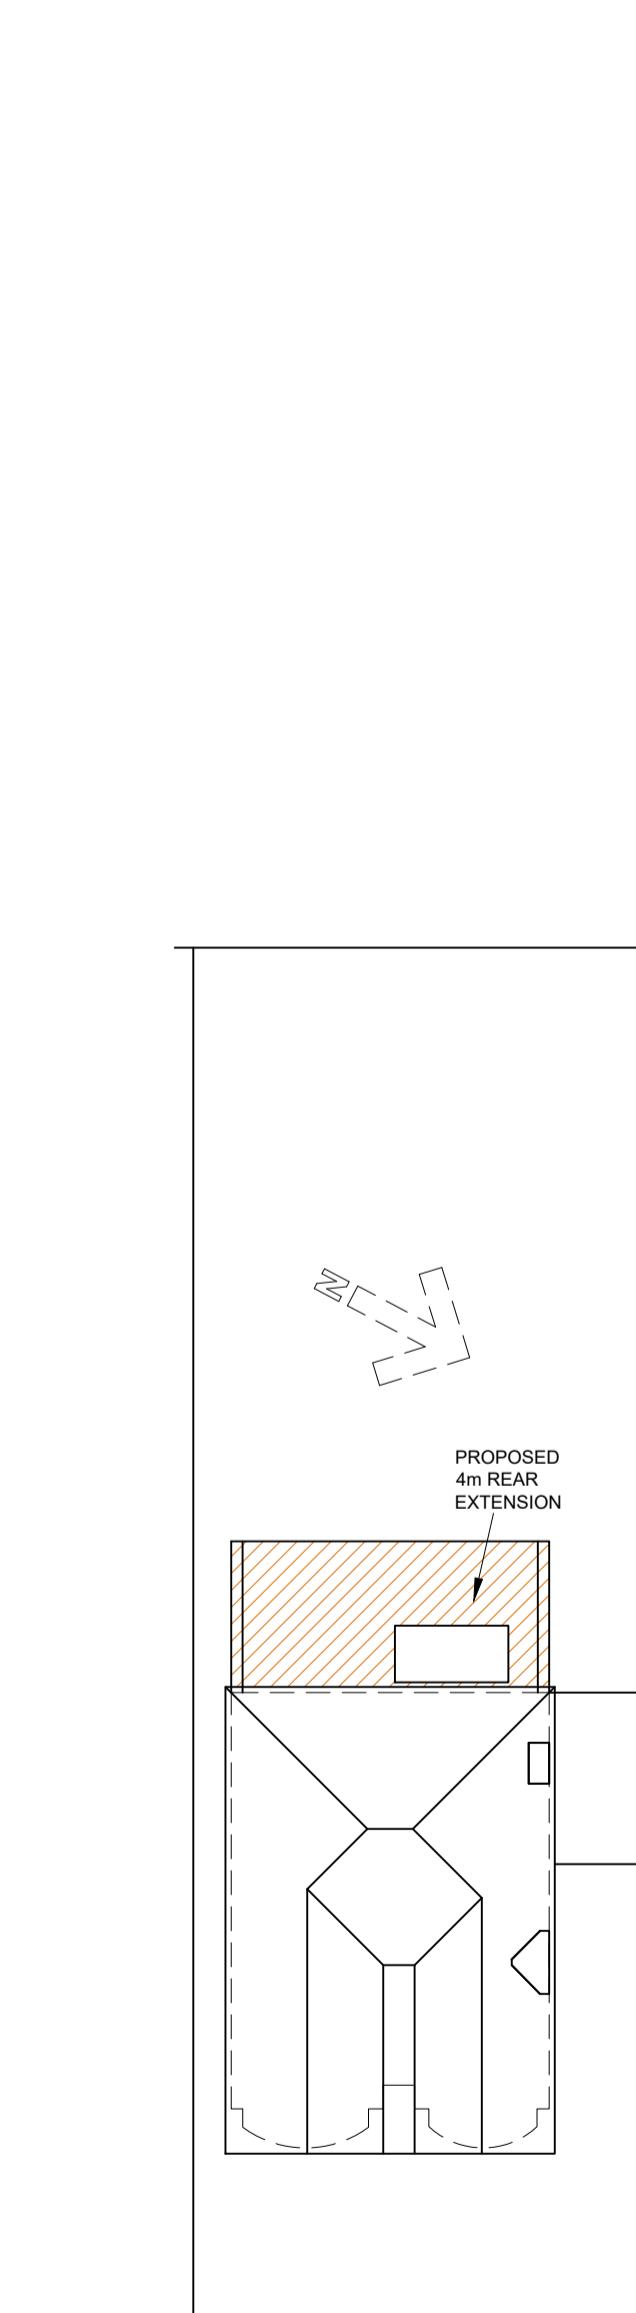

SITE PLAN

SCALE- 1:200

0 1 2 3 4
SCALE: 1:150
0 2 4 6 8
SCALE: 1:100

A3@1:100

C	MAR 23	D.A.N	UPDATE POST CODE
B	MAR 23	D.A.N	UPDATE DRAWING
A	MAR 23	D.A.N	UPDATE DRAWING
REV	DATE	DRAWN BY	DESCRIPTION

PLANNING

CLIENT:	MR P HOPPER
PROJECT:	18 SUNNYDENE AVENUE RUISLIP MANOR HA4 6AF
TITLE PROPOSED 4m REAR EXTENSION/INTERNAL CHANGE PLANS & ELEVATIONS	

SCALE:	1:50/1:100	DATE:	MAR 23	DRG NO:	23/7/01	REV:	C A1
--------	------------	-------	--------	---------	---------	------	------

	DAN ARCHITECTURAL SERVICES LTD info@DANarchitecturalservices.co.uk
---	---



AERIAL SITE PLAN

SCALE- NTS