


[illegible]


Site Photographs

Front

Rear

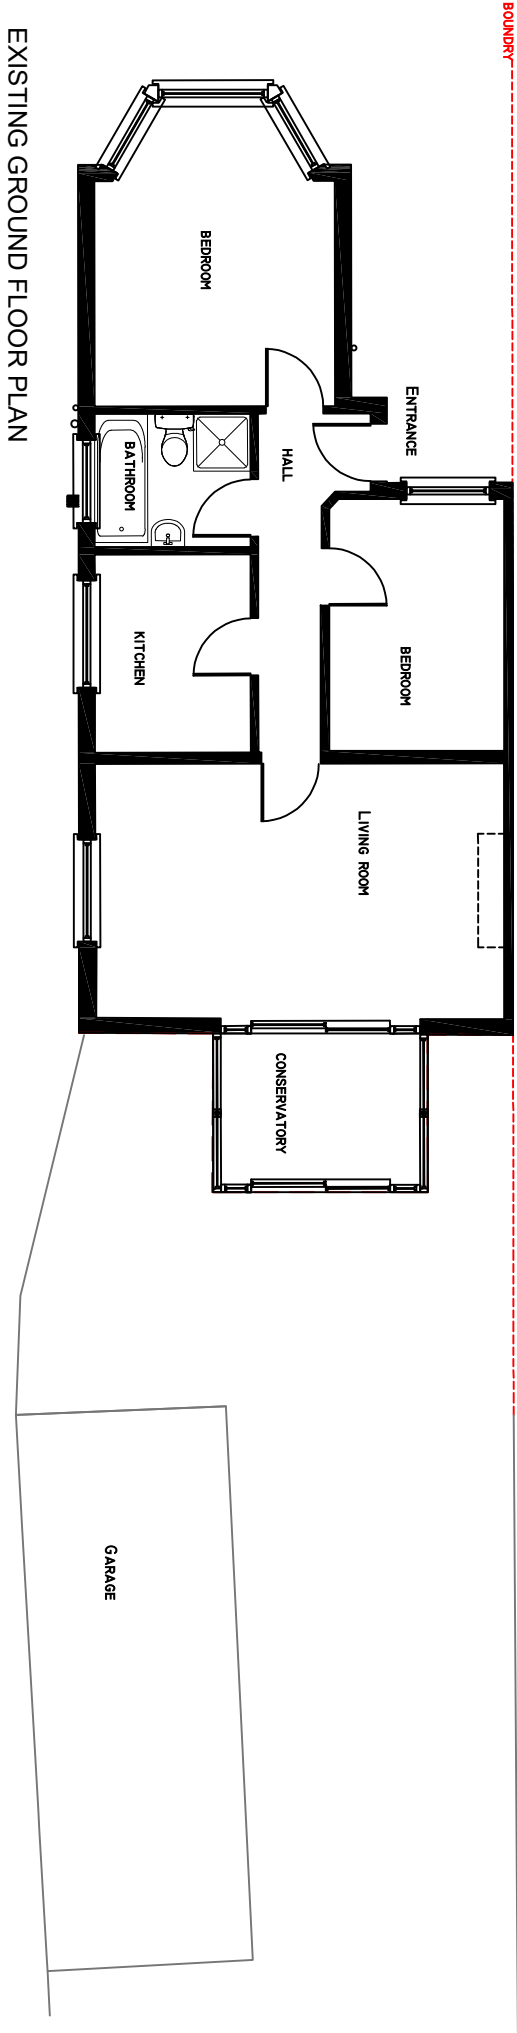

EXISTING GROUND FLOOR PLAN

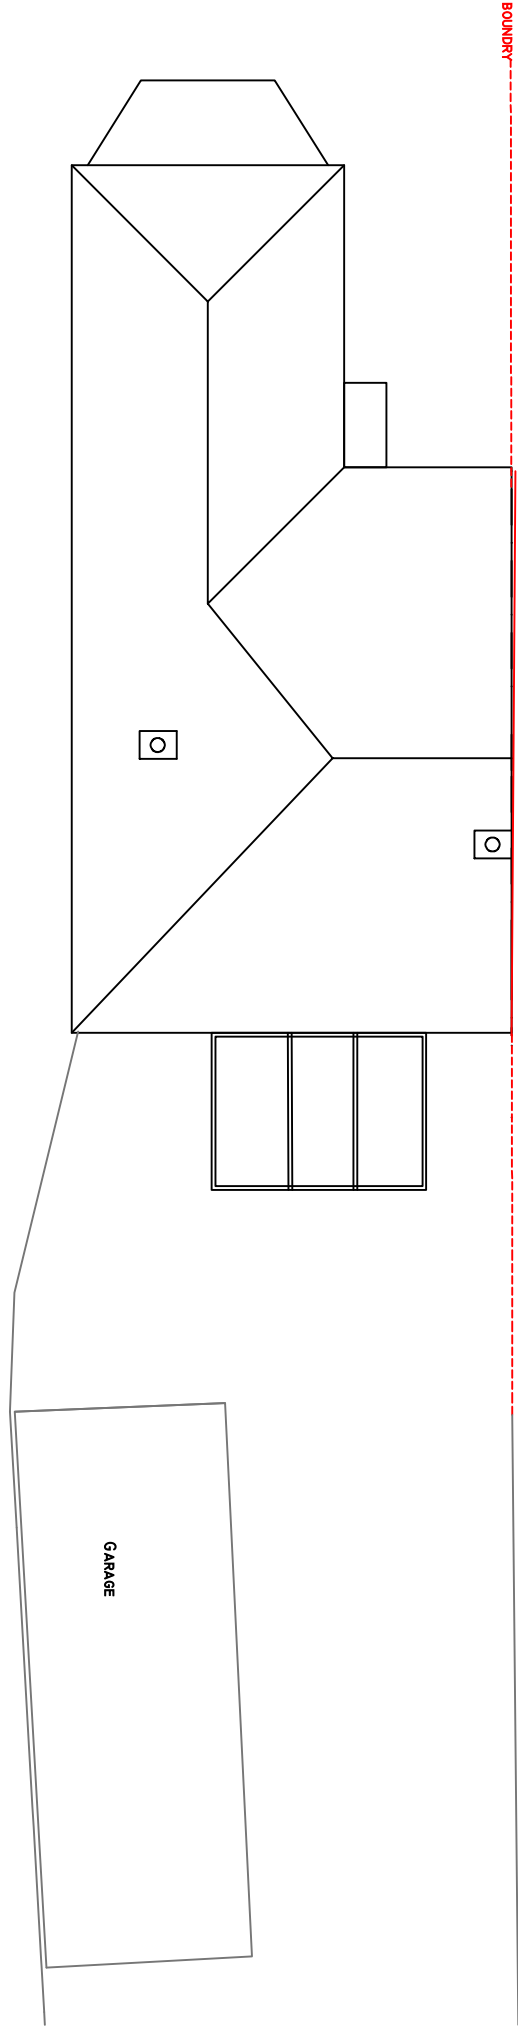

EXISTING ROOF PLAN

Revisions:	Date:	

Client

Site Address,
18 Cardinal Road

Job Title

EXISTING PLANS

Drawing Title

2

Scale: 1:100
Project Ref:

DATE: 1/10/2022

0.5m 1m

form