





PLA EXISTING SOUTH ELEVATION  
Scale 1:100



PLA EXISTING EAST ELEVATION  
Scale 1:100



PLA EXISTING NORTH ELEVATION  
Scale 1:100

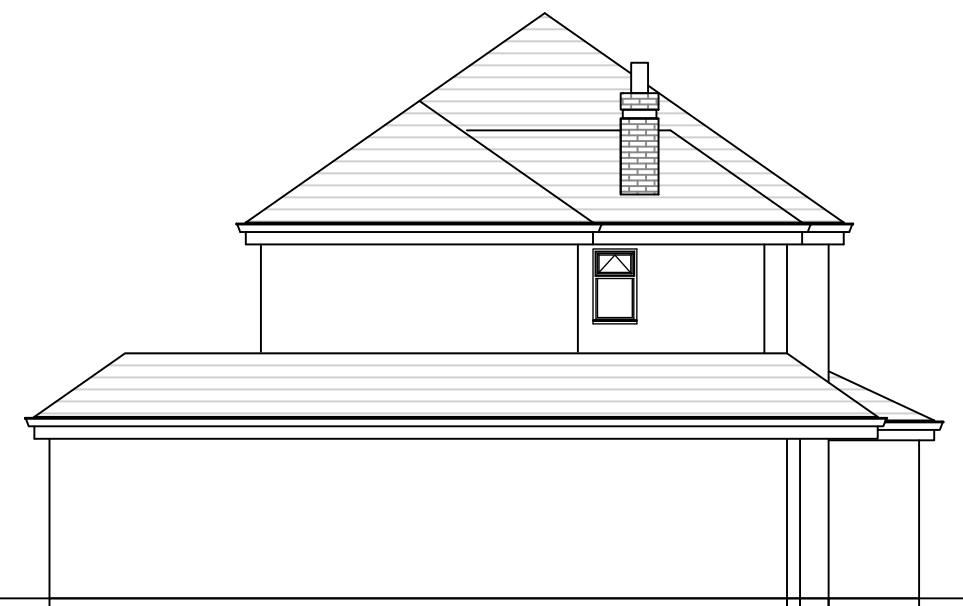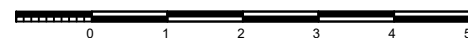

PLA EXISTING WEST ELEVATION  
Scale 1:100

# PROJECT

PROPOSED GROUND AND FIRST FLOOR EXTENSIONS AND CHANGE OF USE OF GARAGE.

# SITE ADDRESS

32 ICKENHAM ROAD, RUISLIP, HA4 7BX

IMPORTANT: THIS DRAWING IS FOR PLANNING PURPOSES.  
OBTAIN BUILDING REGULATION COMPLIANCE DRAWINGS  
FOR CONSTRUCTION. CHECK ALL DIMENSIONS ON SITE AND REPORT  
DISCREPANCIES TO THE DESIGNER / RESPONSIBLE PERSON.



PLANNING APPLICATION

27 Nevis Park, Inverness, IV3 8RX

[Franksmith@franksmitharchitecture.co.uk](mailto:Franksmith@franksmitharchitecture.co.uk)

Mob: 075 18 75 6845

SCALE

1:100@ A3

DRAWING NUMBER

24011-PLA-006 REV0