


0 1 2 3 4 5 6 7 8 9 10m Scale 1 : 100

Scale 1 : 500 0 5 10 20 30 40m



4 Existing Front Elevation

Scale 1/100

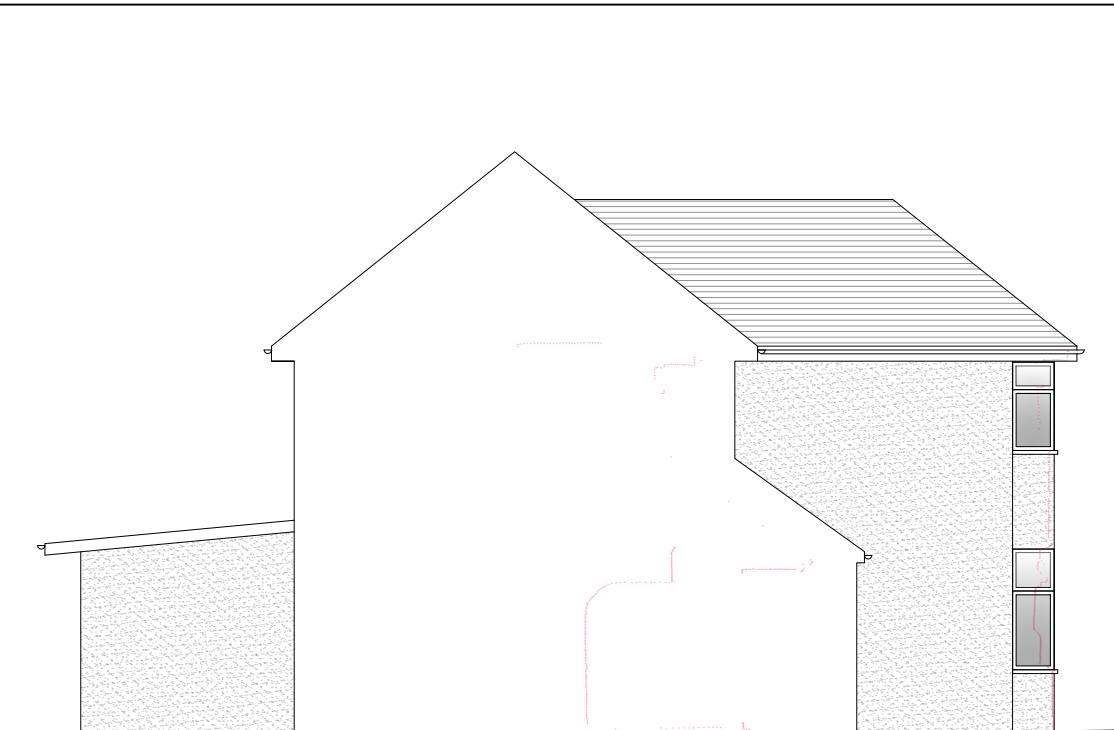


5 Existing Side Elevation

Scale 1/100




6 Existing Rear Elevation

Scale 1/100

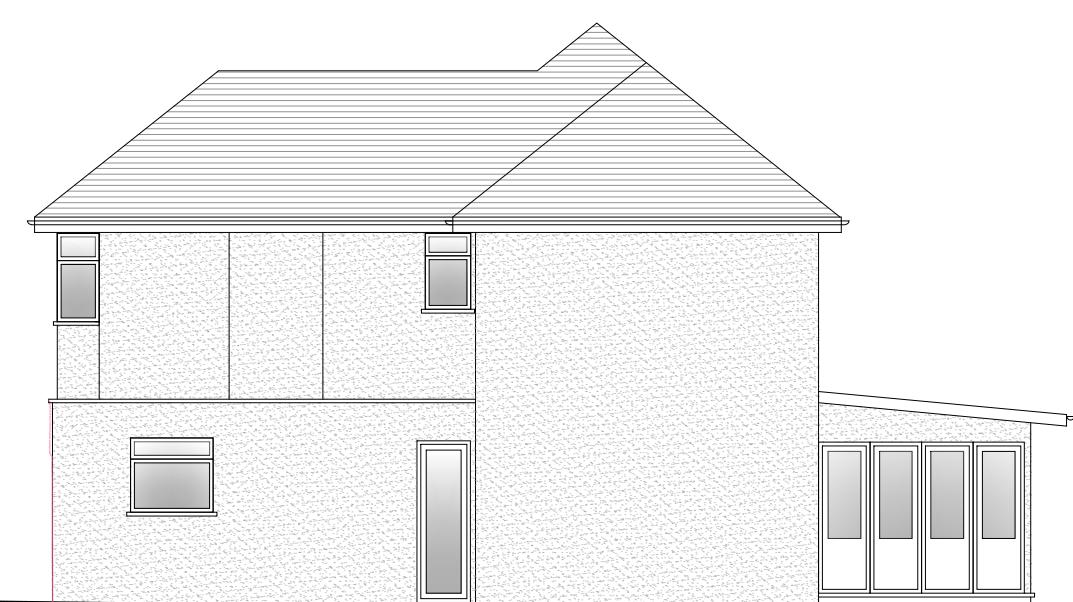

7 Existing Rear Elevation

Scale 1/100

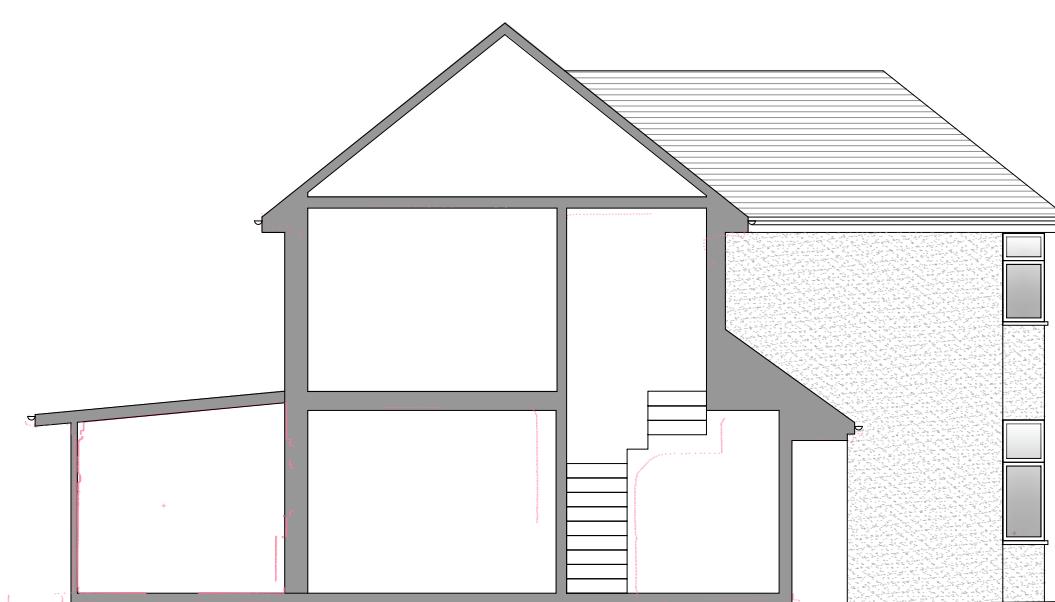

8 Existing Side Section

Scale 1/100

Legend
Existing
Proposed
Removed
Boundary Line
Sound Separating Wall
Paving
Lawn
Proposed Extension
Digital Scan Data

IMPORTANT GENERAL NOTE
 The specification is to be read in conjunction with the plans/section details, and other associated structural details as may be provided.
 All work is to be carried out to the Local Authority Planning and Building Regulations Approved Document and the Codes of Practice and British Standards as necessary.
 All dimensions, levels, sizes, positions and locations of particulars as indicated on drawings are to be verified by the appointed Contractor on site prior to engaging in works. Any discrepancies must be reported to the Architect/Surveyor/Engineer or responsible person's immediately.
 The Contractor is responsible for ensuring compliance with the CDM Regulations, and appropriate Health & Safety on site precautions.
 The Client/Building Owner must obtain any necessary PARTY WALL AGREEMENTS, prior to engaging in the works on site.

Revision	Date	Description

Page Size
A3
Scale
1:100
Drawn By
AAP AP
Checked By
Drawing Status
Planning Issue
Project
Revision
Date
Jun-25

© DontMoveExtend.com
Planning Permission Specialists
COPYRIGHT © 2025
7 Fore Street
Pinner
HA5 2HX
Title
Existing
Elevations
Drawing No.
FS7-02-1002

DontMoveExtend.com and the Red Box are Registered Trade Marks Of Construct 360 Ltd