


URBAN
REGEN


LONDON
Ltd.

GROUND FLOOR PLAN

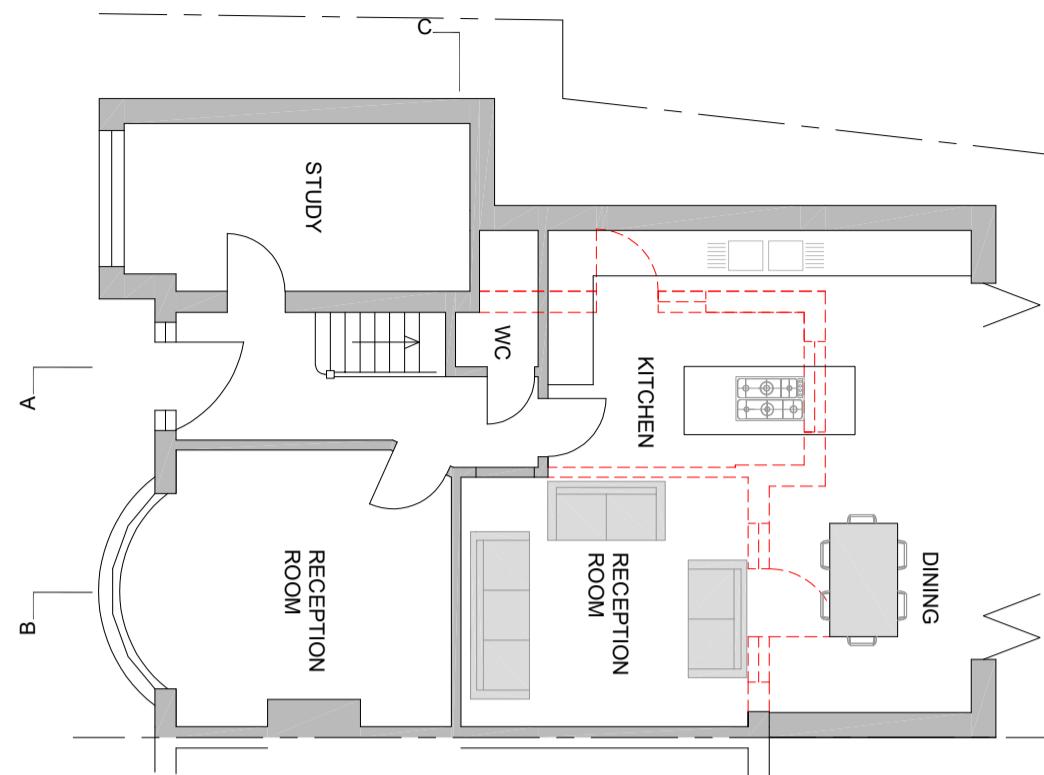


Drawings and calculations are to be approved by Building Control prior to the commencement of any work. No responsibility will be taken by the design team without the written approval by the Local Authority or an approved inspector.

FIRST FLOOR PLAN

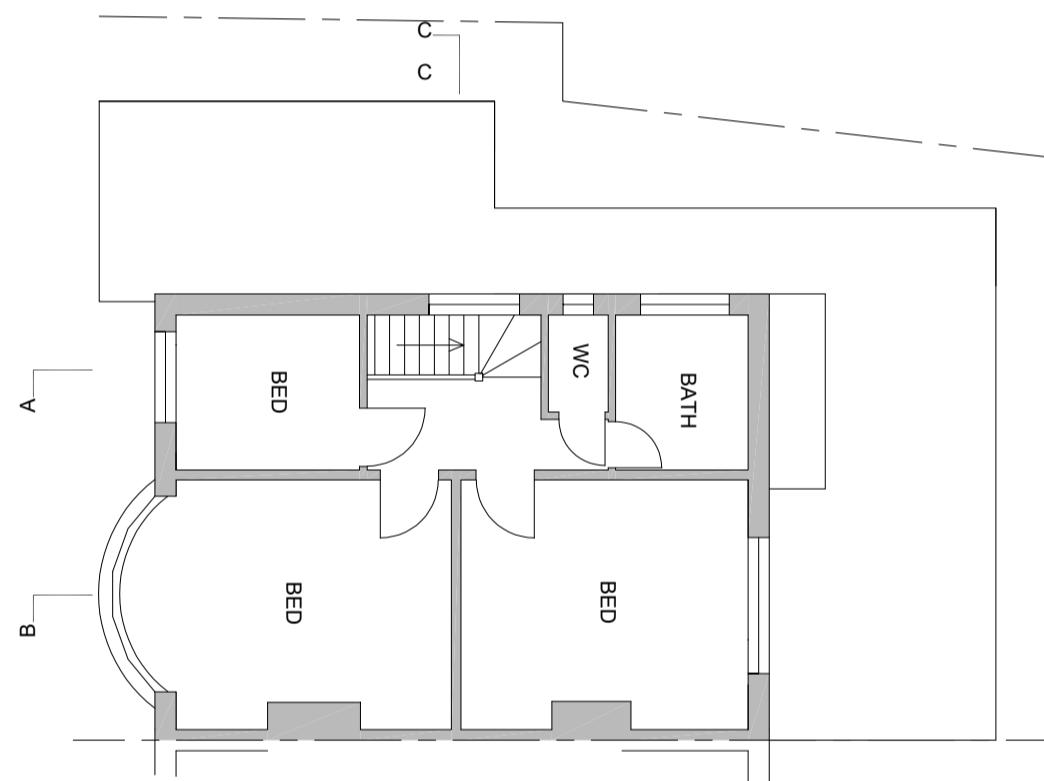

ROOF PLAN

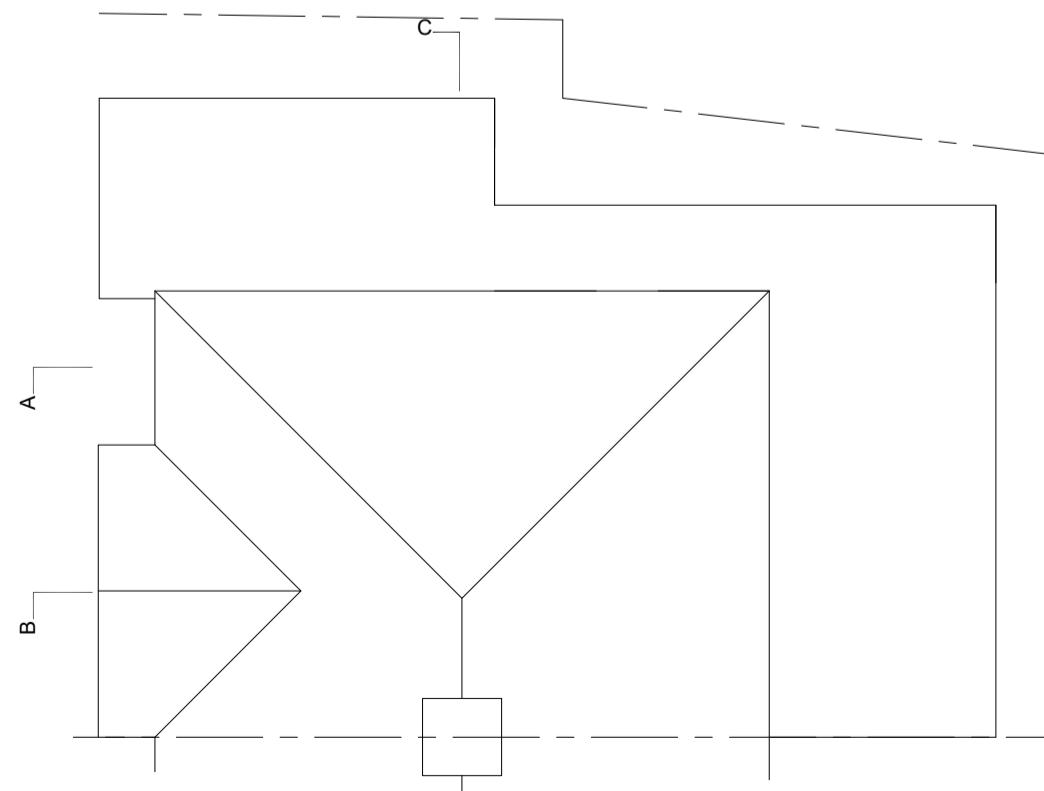

TITLE PROPOSED DRAWINGS
CLIENT Mr. W. GOODLiffe

ADDRESS 9 CANDOVER CLOSE
UB7 0BD

SCALE 1:100 @ A3

DRAWING NO. 230411/05

DATE APRIL 2023

REV. A

Tel: 07970 647 449 Fax: 020 8963 9991

Email:
urlondon@aol.com