



EXISTING PLAN - GROUND FLOOR
(SCALE 1:100)

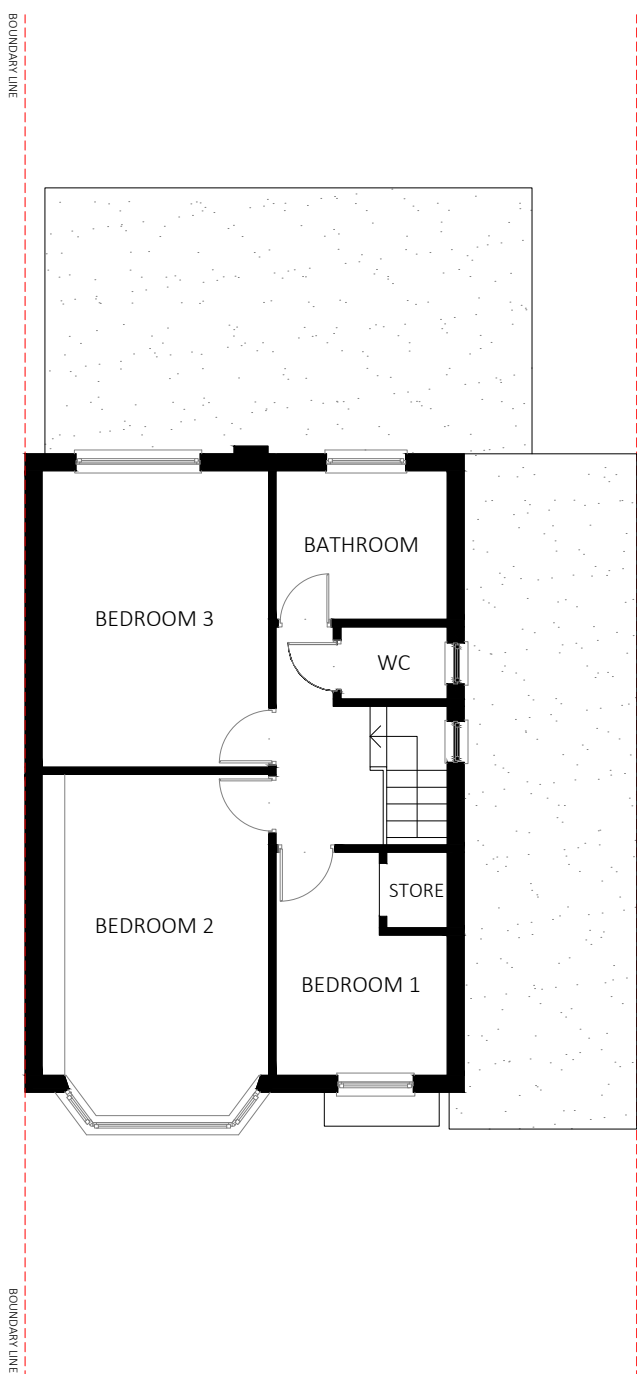

EXISTING PLAN - FIRST FLOOR
(SCALE 1:100)

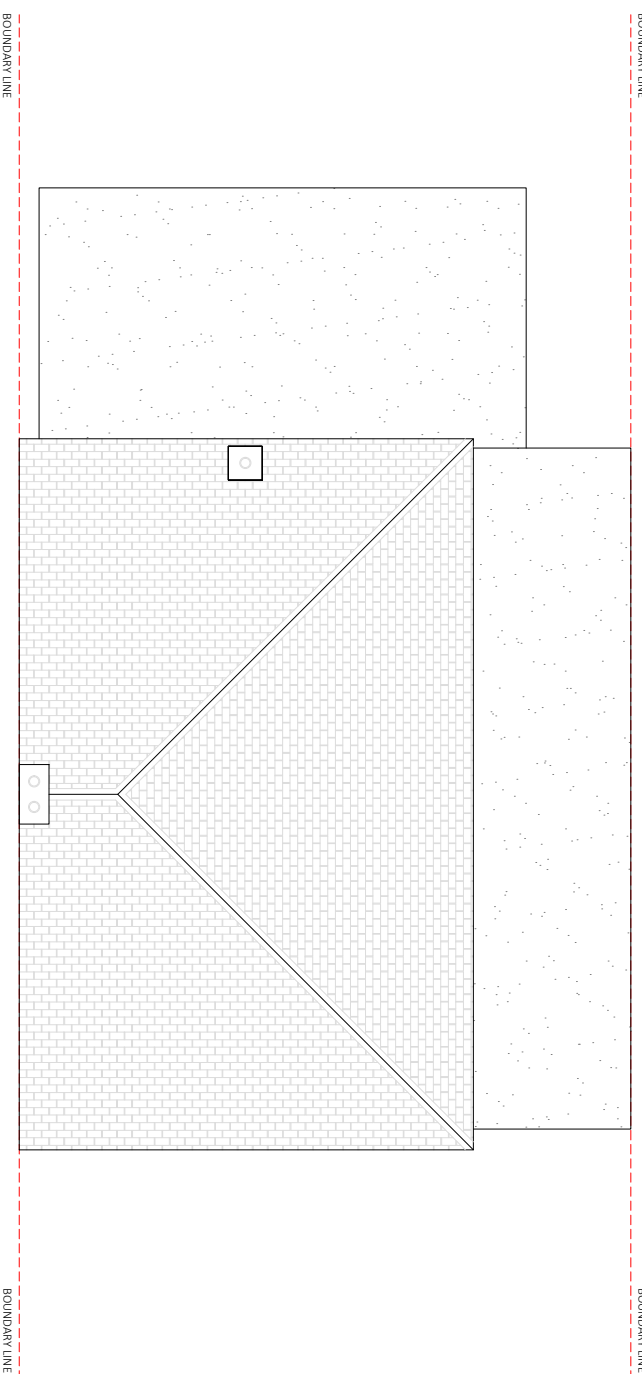


EXISTING PLAN - ROOF PLAN
(SCALE 1:100)



LOCATION PLAN
(SCALE 1:1250)




EXISTING ELEVATION - FRONT
(SCALE 1:100)

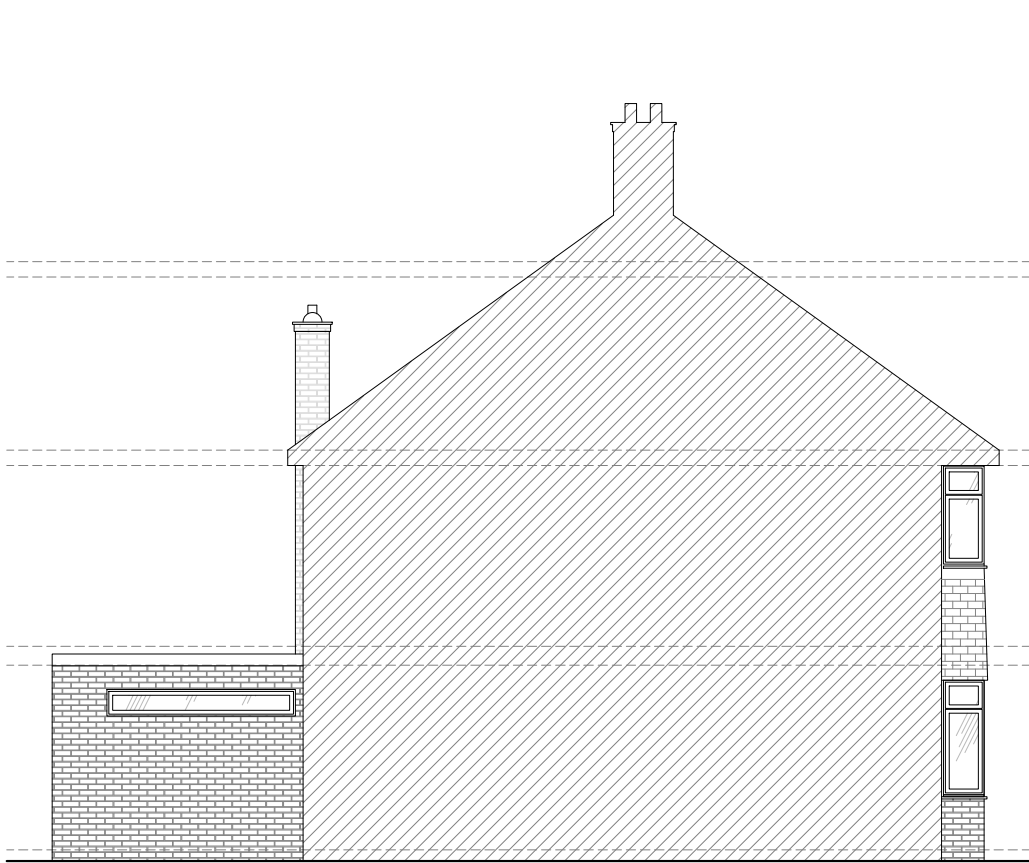

EXISTING ELEVATION - SIDE I
(SCALE 1:100)



EXISTING ELEVATION - REAR
(SCALE 1:100)

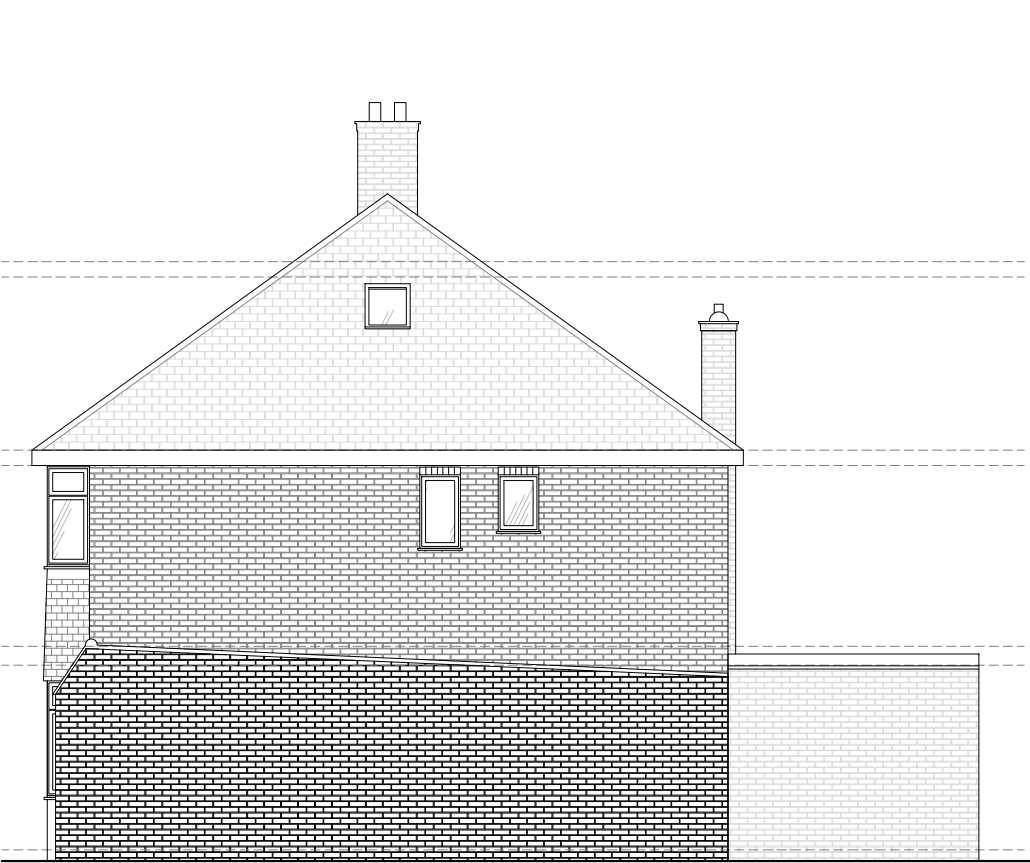

EXISTING ELEVATION - SIDE II
(SCALE 1:100)



EXISTING SITE PLAN
(SCALE 1:500)

NOT APPROVED FOR CONSTRUCTION

All measurements to be checked on site and not scaled from this drawing.
Any discrepancies to be reported to The White House Design LTD.
Party wall (etc) act 1997 to be agreed with adjoining neighbours prior to commencing.
All works to the satisfaction of local authority inspector.
No deviation from these drawing what so ever, unless agreed in writing withThe White House Design LTD.

DESCRIPTION

EXISTING PLANS & ELEVATIONS

THE WHITE HOUSE DESIGN LTD

CONSULTING CIVIL AND STRUCTURAL ENGINEERS
7 PROGRESS BUSINESS CENTRE
WHITTLE PARKWAY SLOUGH BERKSHIRE SL1 6DQ
TEL: 01628 660 444
FAX: 01628 660 555

SITE ADDRESS:

15 MEADOW VIEW ROAD
HAYES
UB4 8EZ

REVISIONS

DATE:	16-01-2023	DRAWN BY: KKC
SCALE:	1:100, 1:500, 1:1250 @ A1	CHECKED BY:
DRAWING TITLE:	PLANNING	DRAWING NUMBER:KKC/15/2022/A