



Note: This Drawing is for planning purpose and should not be used for construction.
All dimensions should be confirmed on site and any deviation should be reported back to designer.

BW: Brick Work
R: Render

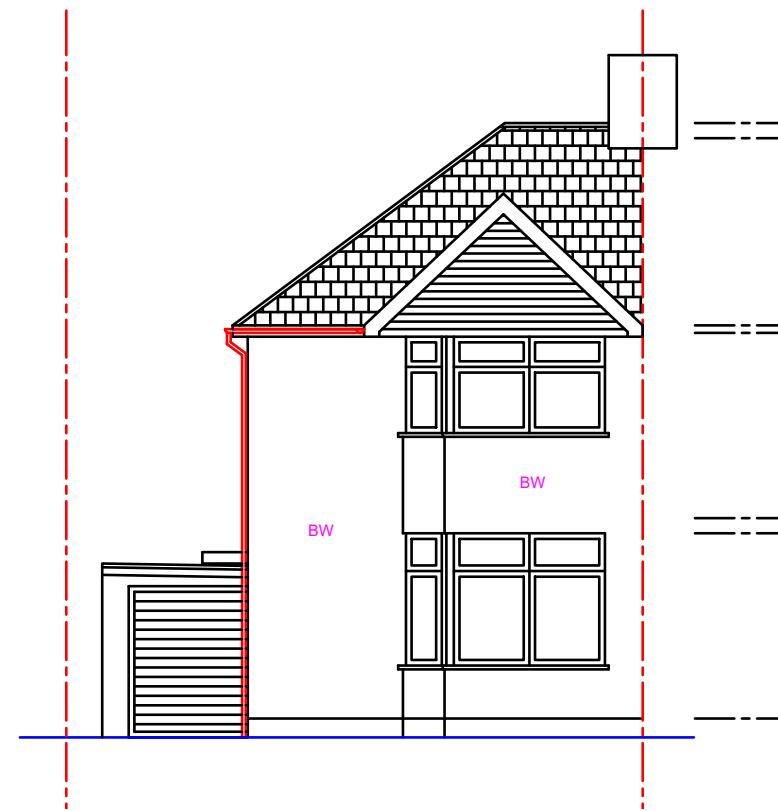


EXISTING FRONT ELEVATION

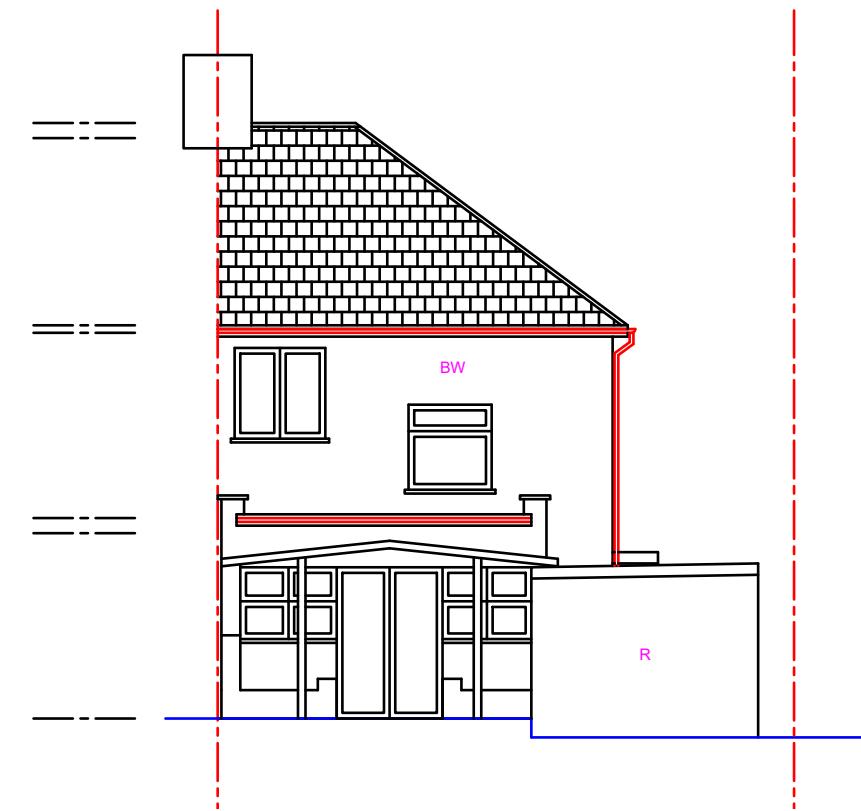


EXISTING REAR ELEVATION



EXISTING SIDE ELEVATION (LHS)

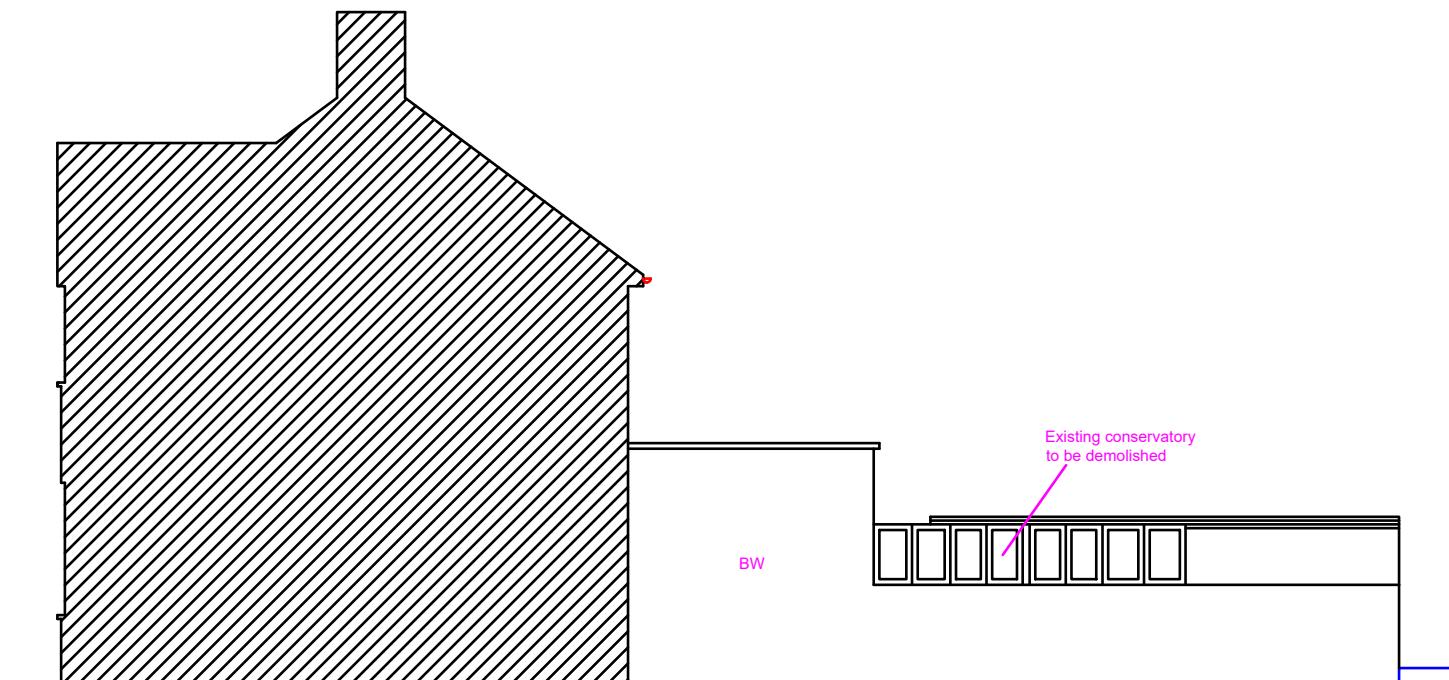

EXISTING SIDE ELEVATION (RHS)

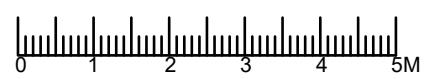Proposed Development: Single storey side/Wrap around and Part Double storey rear extensions	Site Address: 29 Warley Avenue Hayes UB4 0QZ	Revisions: <table border="1"> <tr> <th>Rev</th><th>Date</th><th>Description</th></tr> <tr> <td>A</td><td>11/11/2021</td><td></td></tr> <tr> <td></td><td></td><td></td></tr> <tr> <td></td><td></td><td></td></tr> <tr> <td></td><td></td><td></td></tr> </table>	Rev	Date	Description	A	11/11/2021											Drawing Description: Existing Elevations Drawing No.: ART/2021/RE29WA/EE	Scale: 1:100 Paper Size: A3 Sheet No: 2 of 5 	ART CONSULTANTS (UK) LTD 113 LONG LANE STANWELL TW19 7AL M:07960071377 E: ARTCONSULTANTSUK@GMAIL.COM
Rev	Date	Description																		
A	11/11/2021																			