



Note: This Drawing is for planning purpose and should not be used for construction.  
All dimensions should be confirmed on site and any deviation should be reported back to designer.


BW: Brick Work  
R: Render

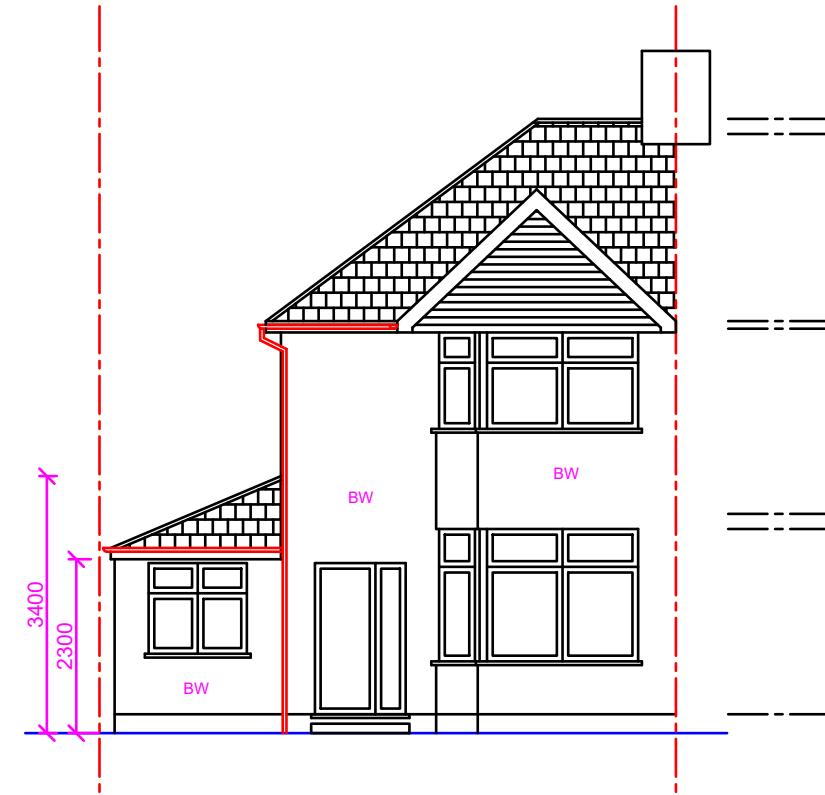


PROPOSED FRONT ELEVATION

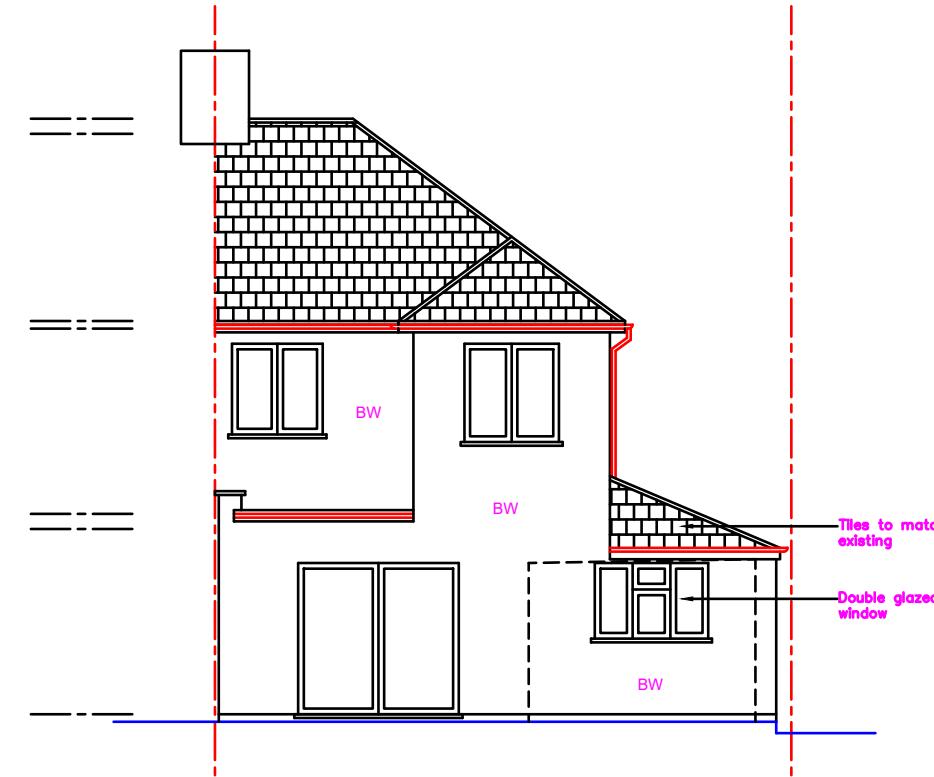

PROPOSED REAR ELEVATION

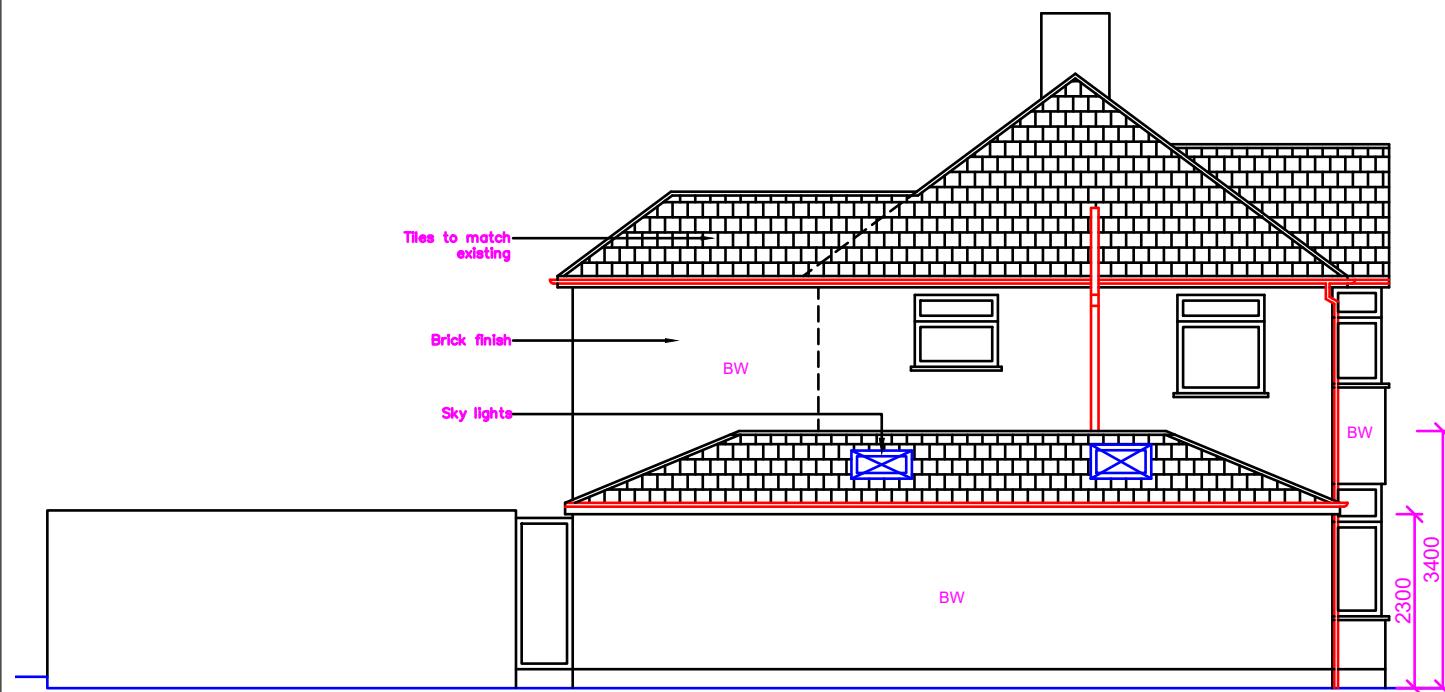

PROPOSED SIDE ELEVATION (LHS)

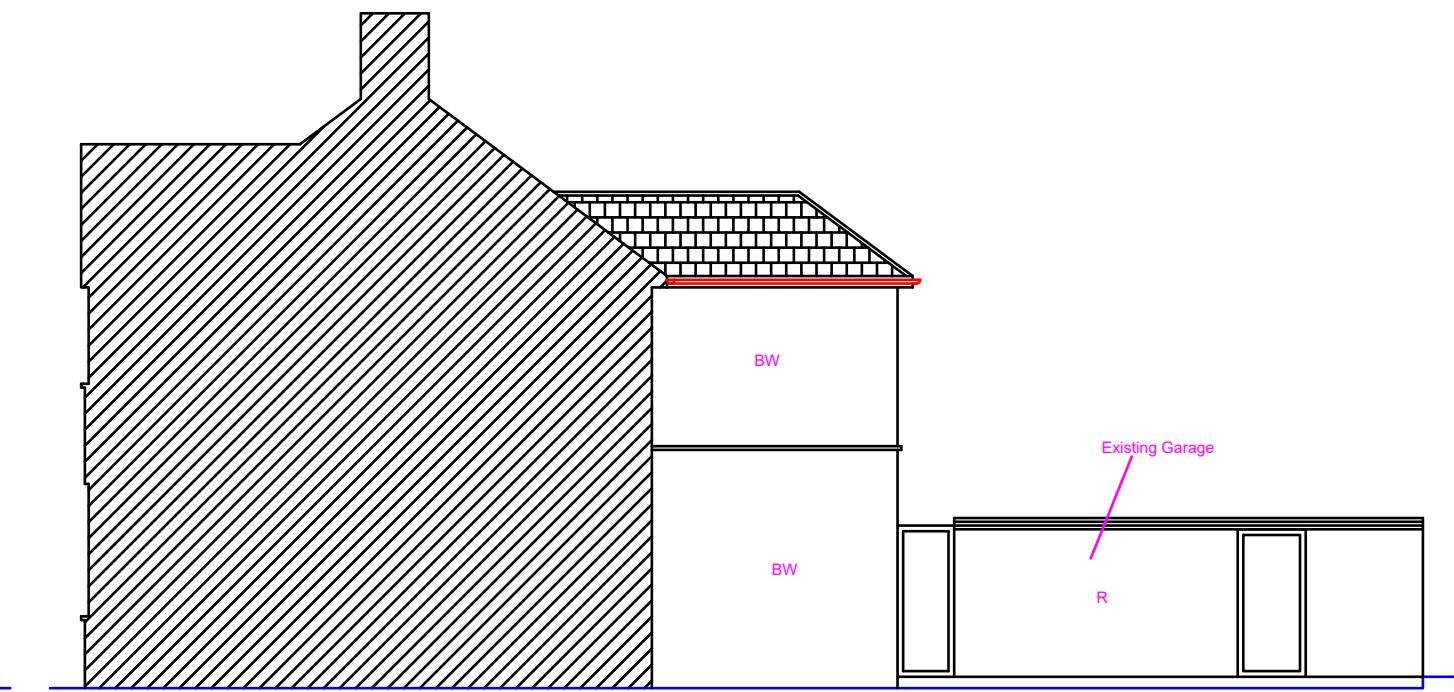

PROPOSED SIDE ELEVATION (RHS)

<b>Proposed Development:</b> Single storey side/Wrap around and Part Double storey rear extensions	<b>Site Address:</b> 29 Warley Avenue Hayes UB4 0QZ	<b>Revisions:</b> <table border="1"> <tr> <th>Rev</th><th>Date</th><th>Description</th></tr> <tr> <td>A</td><td>11/11/2021</td><td></td></tr> <tr> <td></td><td></td><td></td></tr> <tr> <td></td><td></td><td></td></tr> <tr> <td></td><td></td><td></td></tr> </table>	Rev	Date	Description	A	11/11/2021											<b>Drawing Description:</b> Proposed Elevations <b>Drawing No.:</b> ART/2021/RE29WA/PE	Scale: 1:100 Paper Size: A3 Sheet No: 3 of 5 	ART CONSULTANTS (UK) LTD 113 LONG LANE STANWELL TW19 7AL M:07960071377 E: ARTCONSULTANTSUK@GMAIL.COM
Rev	Date	Description																		
A	11/11/2021																			