


Existing Ground Floor Plan

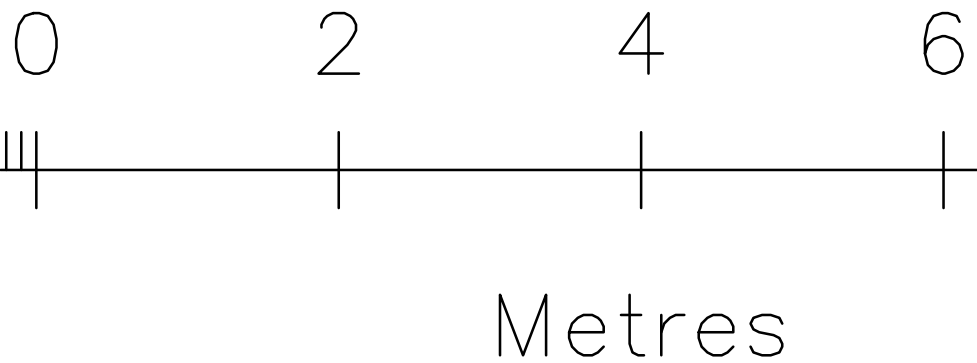

Title: Proposed side extension of existing dwelling & front extension of Garage with Bi-folding Doors to rear with internal alterations at 124 Shenley Avenue, Ruislip HA4 6BY.	Drawn by: Paul Brown 133 Fordwych Road Cricklewood London NW2 3ND MOB: 07976 453 594		
Client: Mr Peter Campbell			
Drawing Title: Existing Ground Floor Layout	Drawing No: PL-01	Date: Jan' 20	Scale: 1 : 50 @ A3