


Proposed Ground Floor Plan

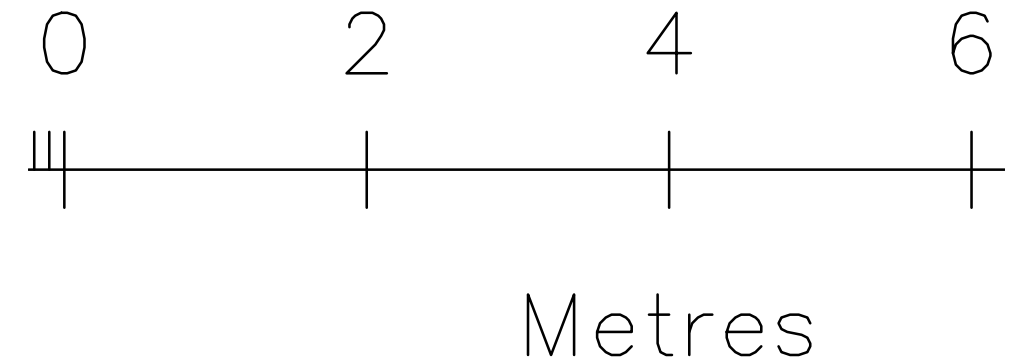

| | | | |
|--|----------------------|--|--------------------------|
| Title: Proposed side extension of existing dwelling & front extension of Garage with Bi-folding Doors to rear with internal alterations at 124 Shenley Avenue, Ruislip HA4 6BY. | | Drawn by: Paul Brown 133 Fordwych Road Cricklewood London NW2 3ND MOB: 07976 453 594 | |
| Client: Mr Peter Campbell | | | |
| Drawing Title: Proposed Ground Floor Layout | Drawing No: PL-03 | Date: Jan' 20 | Scale: 1 : 50 @ A3 |