
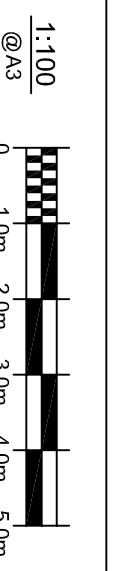


NOTES:
ALL WORK TO BE CARRIED OUT IN ACCORDANCE WITH THE CURRENT BUILDING REGULATIONS.
ALL DIMENSIONS (LEVELS) TO BE CHECKED AND VERIFIED ON SITE BEFORE COMMENCEMENT OF WORK.
THIS DRAWINGS TO BE READ IN CONJUNCTION WITH PROJECT WORKING DRAWINGS, SPECIFICATIONS, DETAILS AND
STRUCTURE DRAWINGS.
ALL MATERIAL USED IN THE PROPOSED EXTENSION SHOULD MATCH THE EXISTING BUILDING.


Proposed Rear Elevation

Scale 1:100@A3

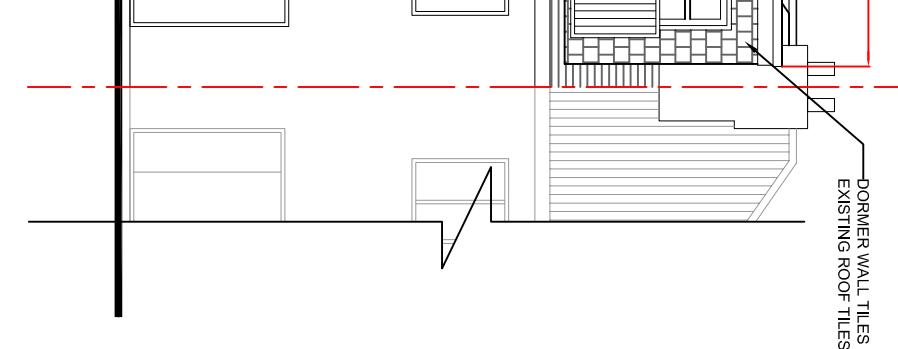



Proposed Side Elevation

Scale 1:100@A3

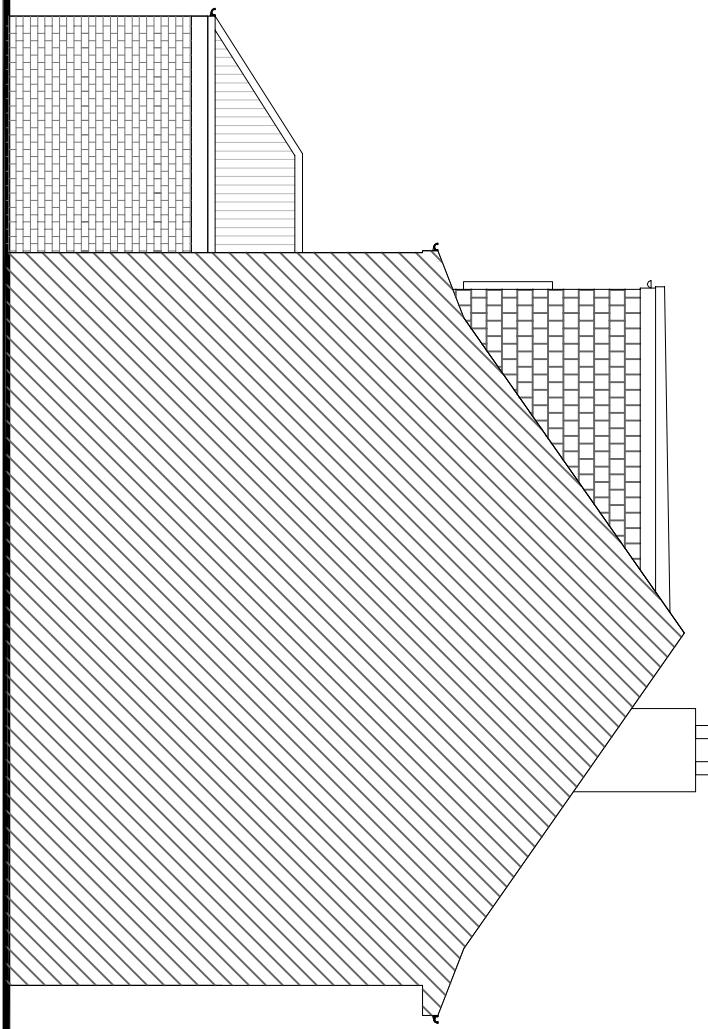


Proposed Front Elevation

Scale 1:100@A3

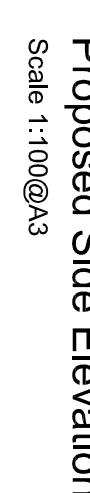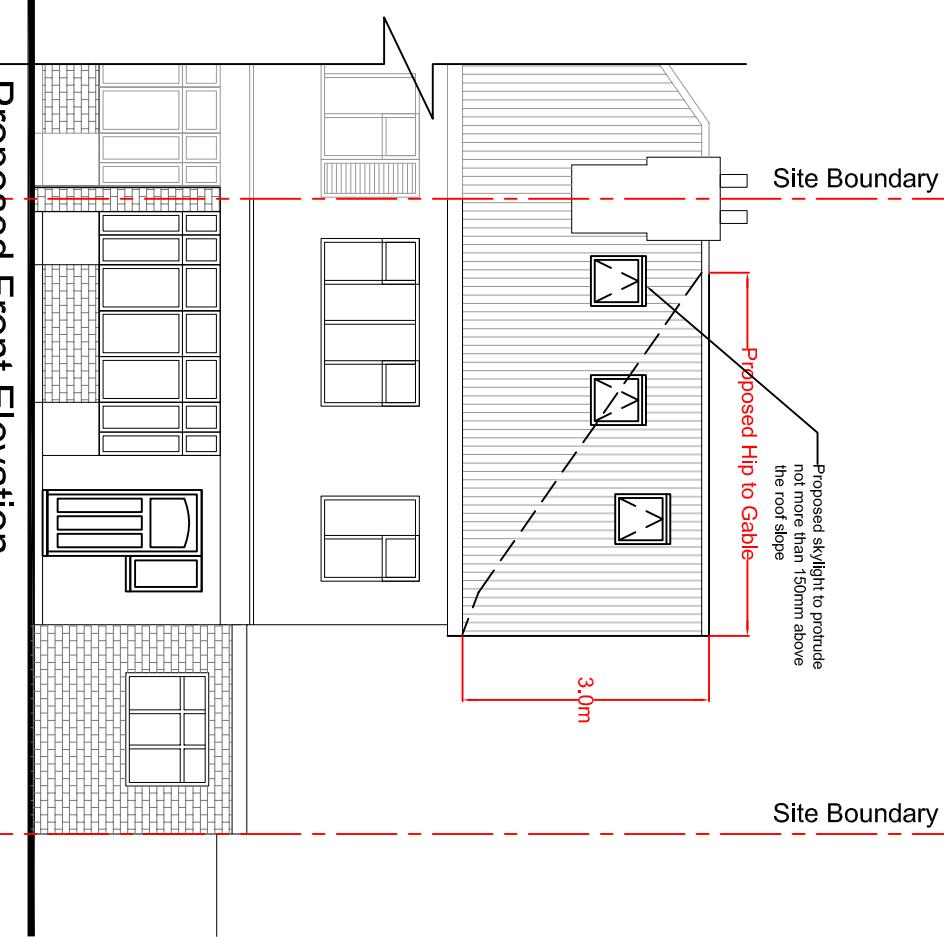

Proposed Side Elevation

Scale 1:100@A3

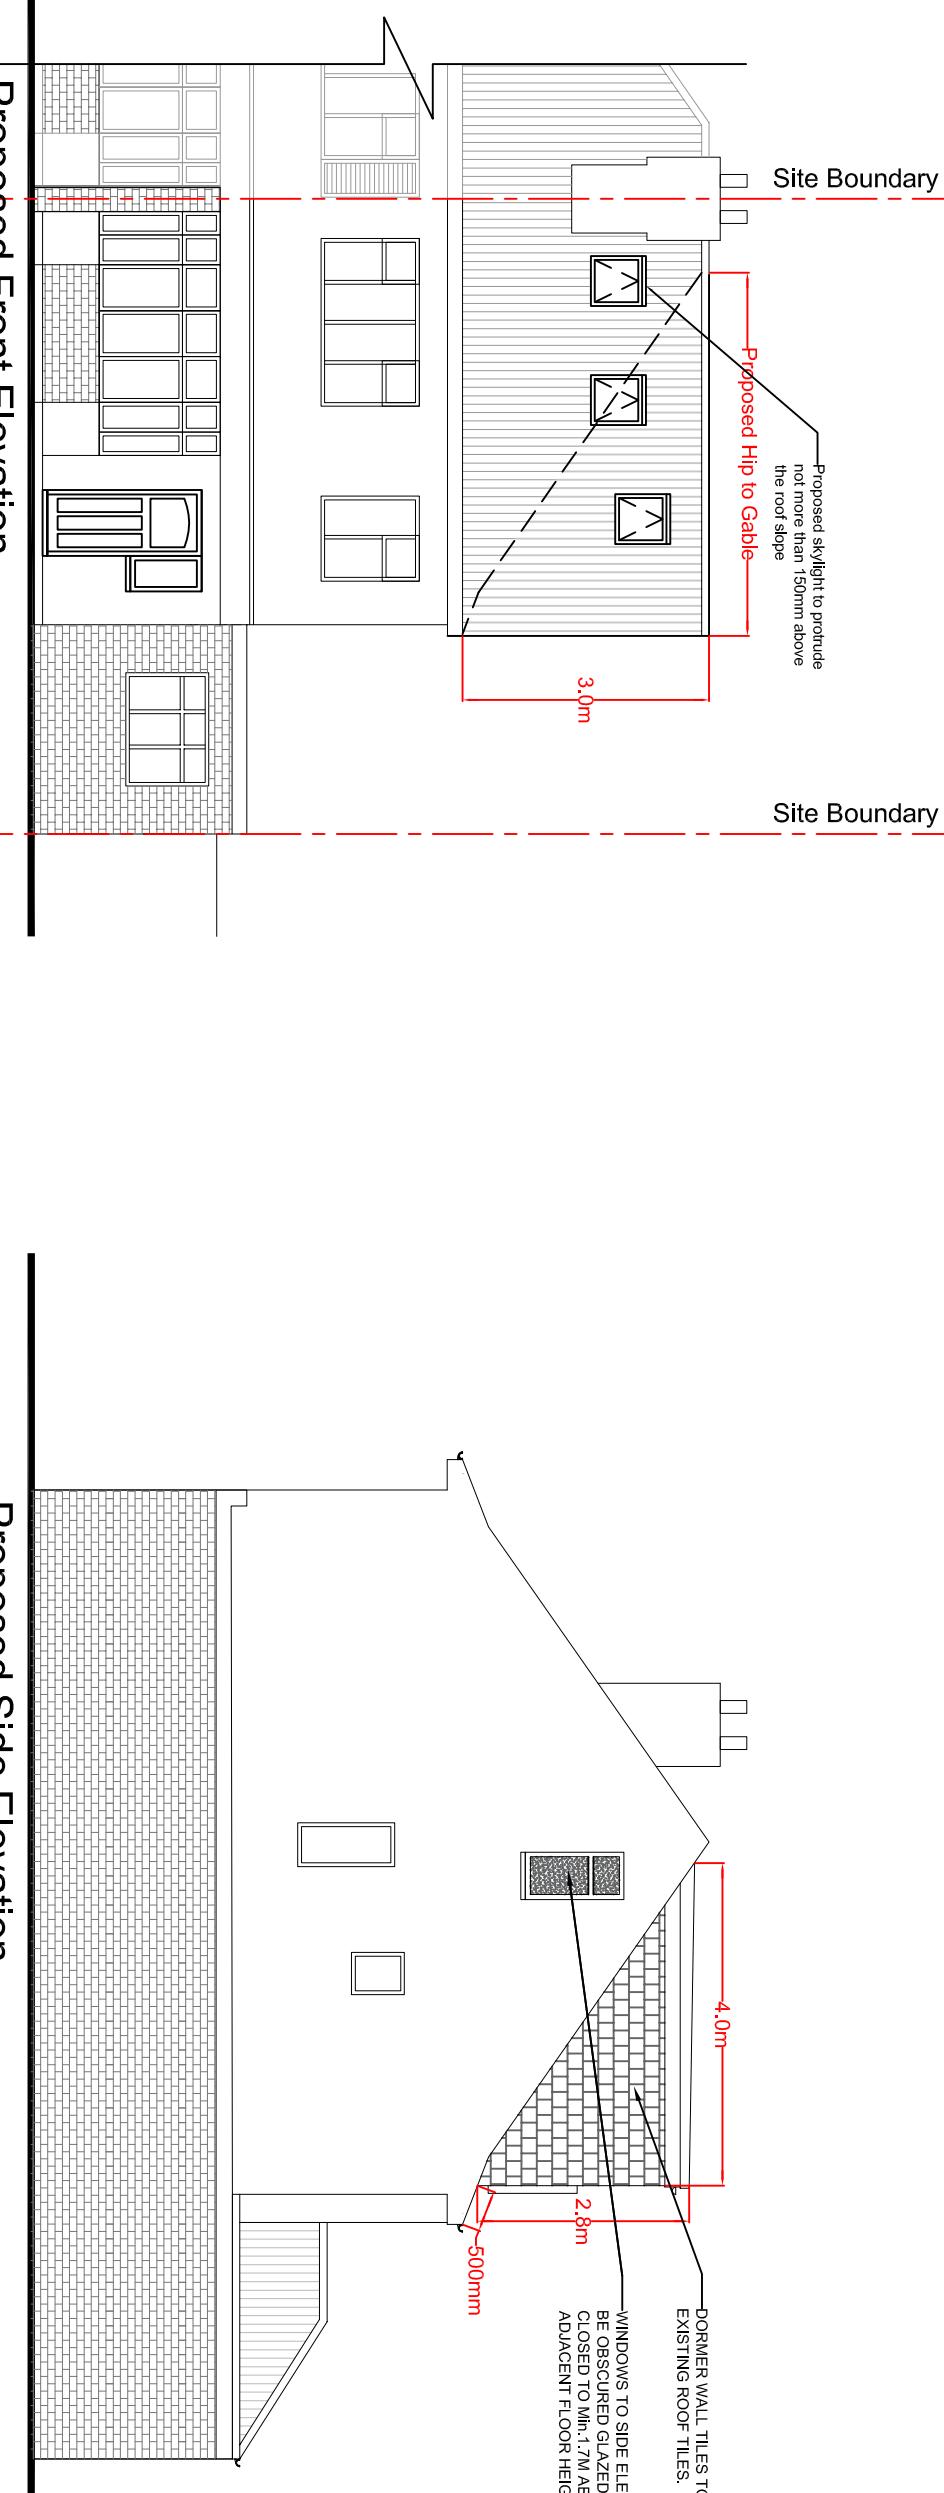

LAWFUL DEVELOPMENT CERTIFICATE	
DRAWING TITLE: PROPOSED ELEVATION	DRAWING NUMBER: GA 2002
SCALE: 1:100@A3	DATE: 01/07/2025

A