
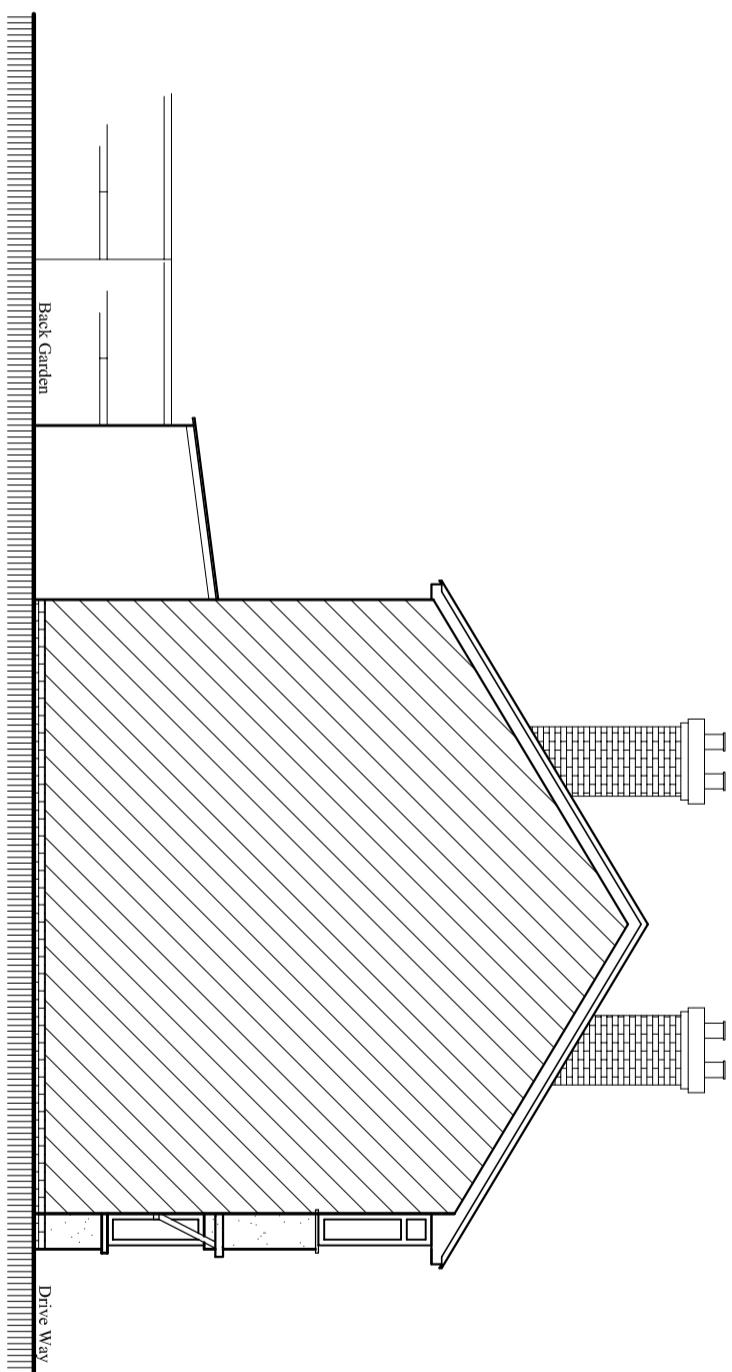


Proposed North Elevation

Scale: 1:100

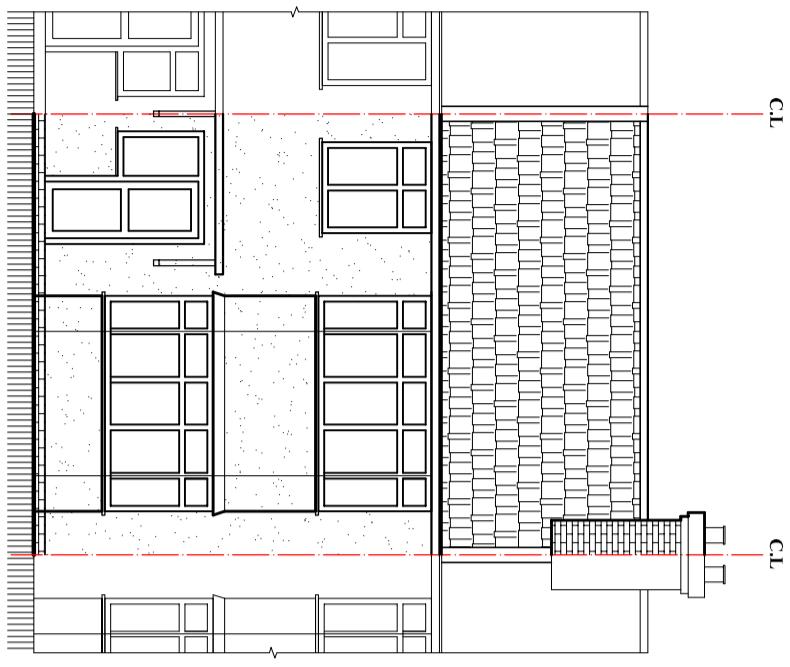

Mr. Krishna Chaulagain

Project:
 Single storey Rear Extension 4.0 M Deep and
 Demolish existing rear extension.

Location:
 10 Widmore Road, Hillingdon,
 Middlesex, UB8 3AY.

Status:
 Larger extension: neighbour consultation scheme

Title:
 Existing and Proposed Elevations-1.

Drawn by:	Str. Er.	Checked by:
L.P	---	R.K
Project no: BAL-1806	Sheet Size A3	Sheet no.
Date: 10/01/2025	Scale: 1:100	03

Notes:
 © 2025 Blue Architecture Limited.
 All rights reserved.
 All drawings are for the purpose of gaining
 Planning Permission approval only.
 All written dimensions to be taken in
 preferences to scaled dimensions.
 Contact:
 Email: rabinikhadka@hotmail.co.uk,
 Cell: 044 + 078 3293 8374
 Web site: www.bluearcdesign.co.uk