

NOTES :


- Dimensions are not to be scaled from this drawing by contractors. The contractor is requested to check all dimensions before the work started.
- Report any discrepancies to the client or architect before undertaking the work described in the drawings.
- Dimensions are approximate site dimensions and are to be verified by the contractor on site before any fabrication/site works i.e foundations etc occur
- Contractor is responsible for all temporary propping to existing structure

BOUNDARY LINE



01 - FIRST FLOOR PLAN

BOUNDARY LINE

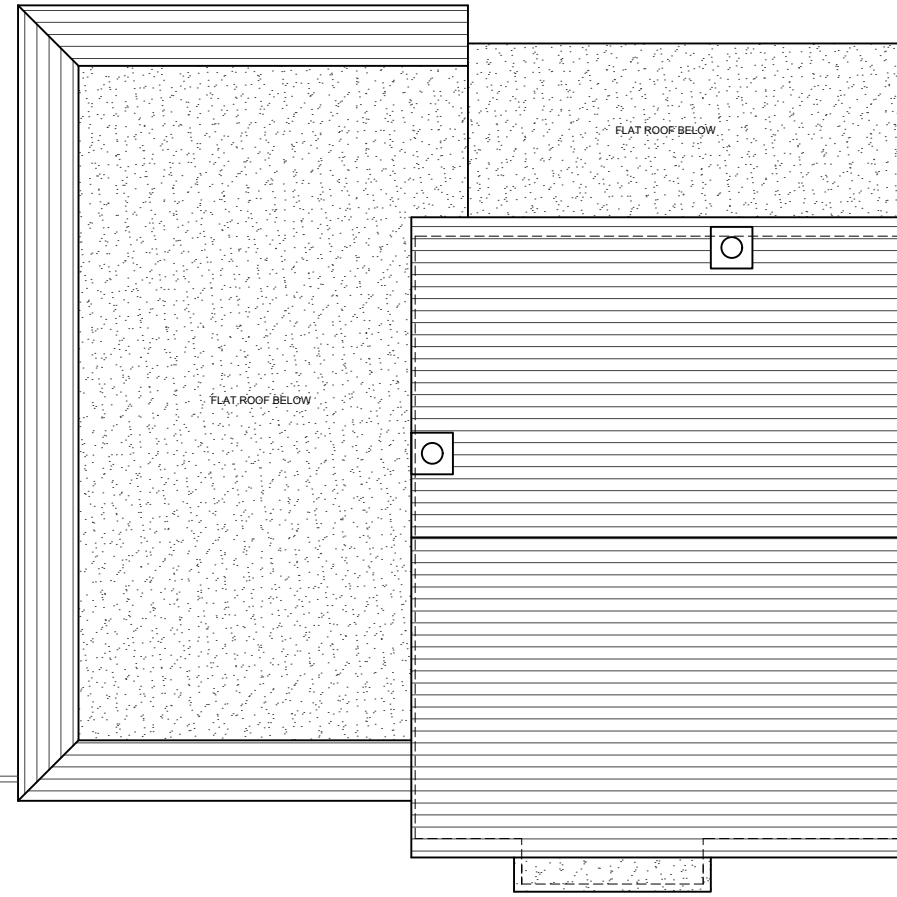

02 - ROOF PLAN

REVISIONS			
NO.	DESCRIPTION	DATE	BY

**LAWFULNESS
CERTIFICATE**

DE ARCHITECTURAL CONSULT.LTD
M: 07834773079,7869580774
E: design.endeavour@gmail.com

Project: **01 CHITTERFIELD GATE SIPSON
WEST DRAYTON UB7 6JR**
Title: **EXISTING PLANS**

Scale: 1:100@A3	Drawn: BH/TA	Approved:	Date: SEP-24
Job No: DAC-285/24	Drawing No: PD-01CG-02	Rev:	-

