





01 - FIRST FLOOR PLAN

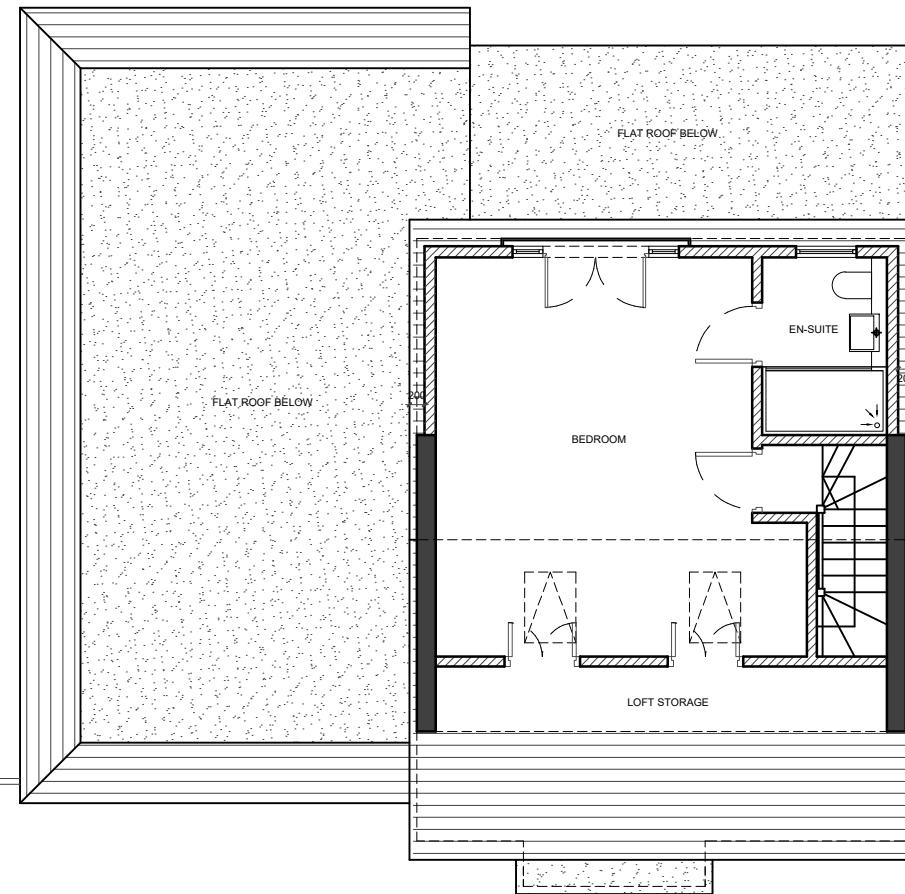

02 - LOFT PLAN

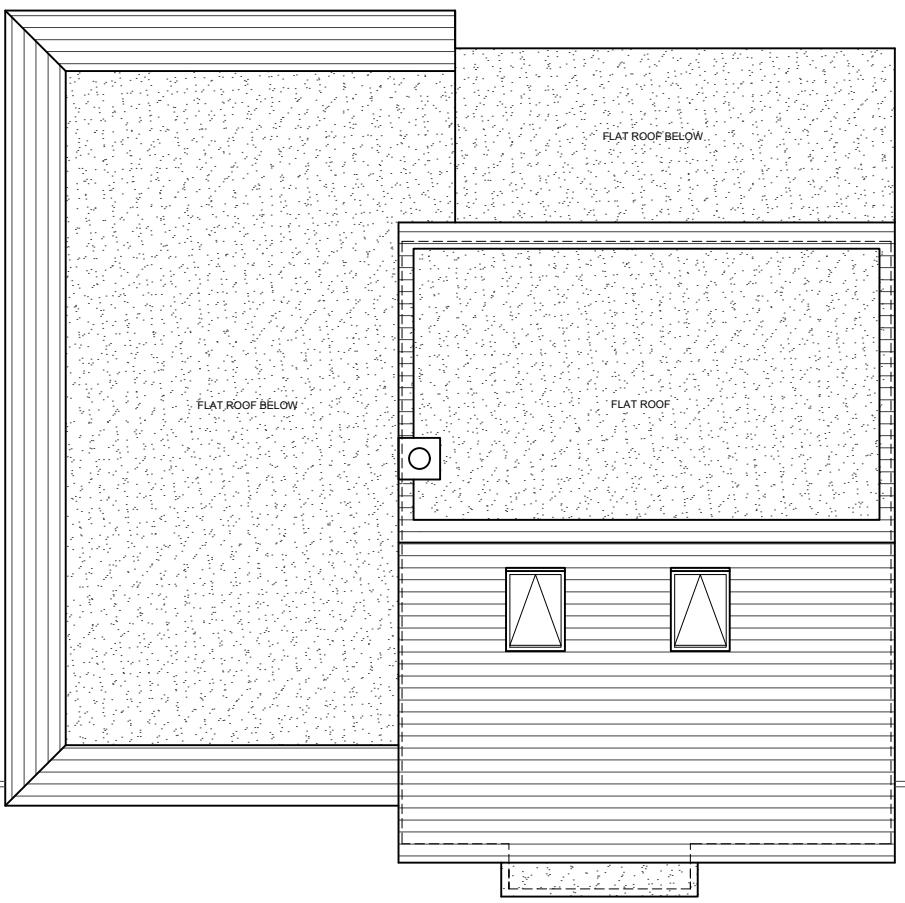

03 - ROOF PLAN

NOTES :

Dimensions are not to be scaled from this drawing by contractors. The contractor is requested to check all dimensions before the work started.
Report any discrepancies to the client or architect before undertaking the work described in the drawings. Dimensions are approximate site dimensions and are to be verified by the contractor on site before any fabrication/site works i.e foundations etc occur
Contractor is responsible for all temporary propping to existing structure

A horizontal scale bar with markings at 0, 1, 2m, 3, 4, and 5m. The 'm' symbol is used for meters, indicating that the scale is in meters. The markings are evenly spaced, with '2m' being the midpoint between 1 and 3.

LAWFULNESS
CERTIFICATE

DE ARCHITECTURAL CONSULT.LTD
M: 07824773079, 7869580774
E: design_endeavour@gmail.com

M: 07824773079, 7869580774
E: design.endeavour@gmail.com

01 CHITTERFIELD GATE SIPSON
WEST DRAYTON UB7 0JR

WEST DRAYTON UB7 0JR

PROPOSED PLANS

scale 1:100@A3	Drawn BH/TA	Approved	Date SEP-24
Job No. DAC-285/24	Drawing No. PD-01CG-04	Rev.	-

LEGENDS:

EXISTING

PROPOSED

PROPOSED

DEMOLISHED