
 Multi  Creation	Project: 360 Bath Road Harmondsworth UB7 0DH	Title: Existing Ground Floor Plan Existing Elevations	Scale: 1:100 @ A3 Date: 09 2022 Drawing No.: 3631 - 01/MT Revision
239 Western Road, Southall, Middx, UB2 5HS Tel: 020 8571 1369 info@multicreation.co.uk			

All work to comply with
current building regulations
and codes of practice

Do not scale from drawings
all dimensions to be checked
on site before the start of
any work

Proposed External Finish Materials to
Match Existing External Finish
Materials

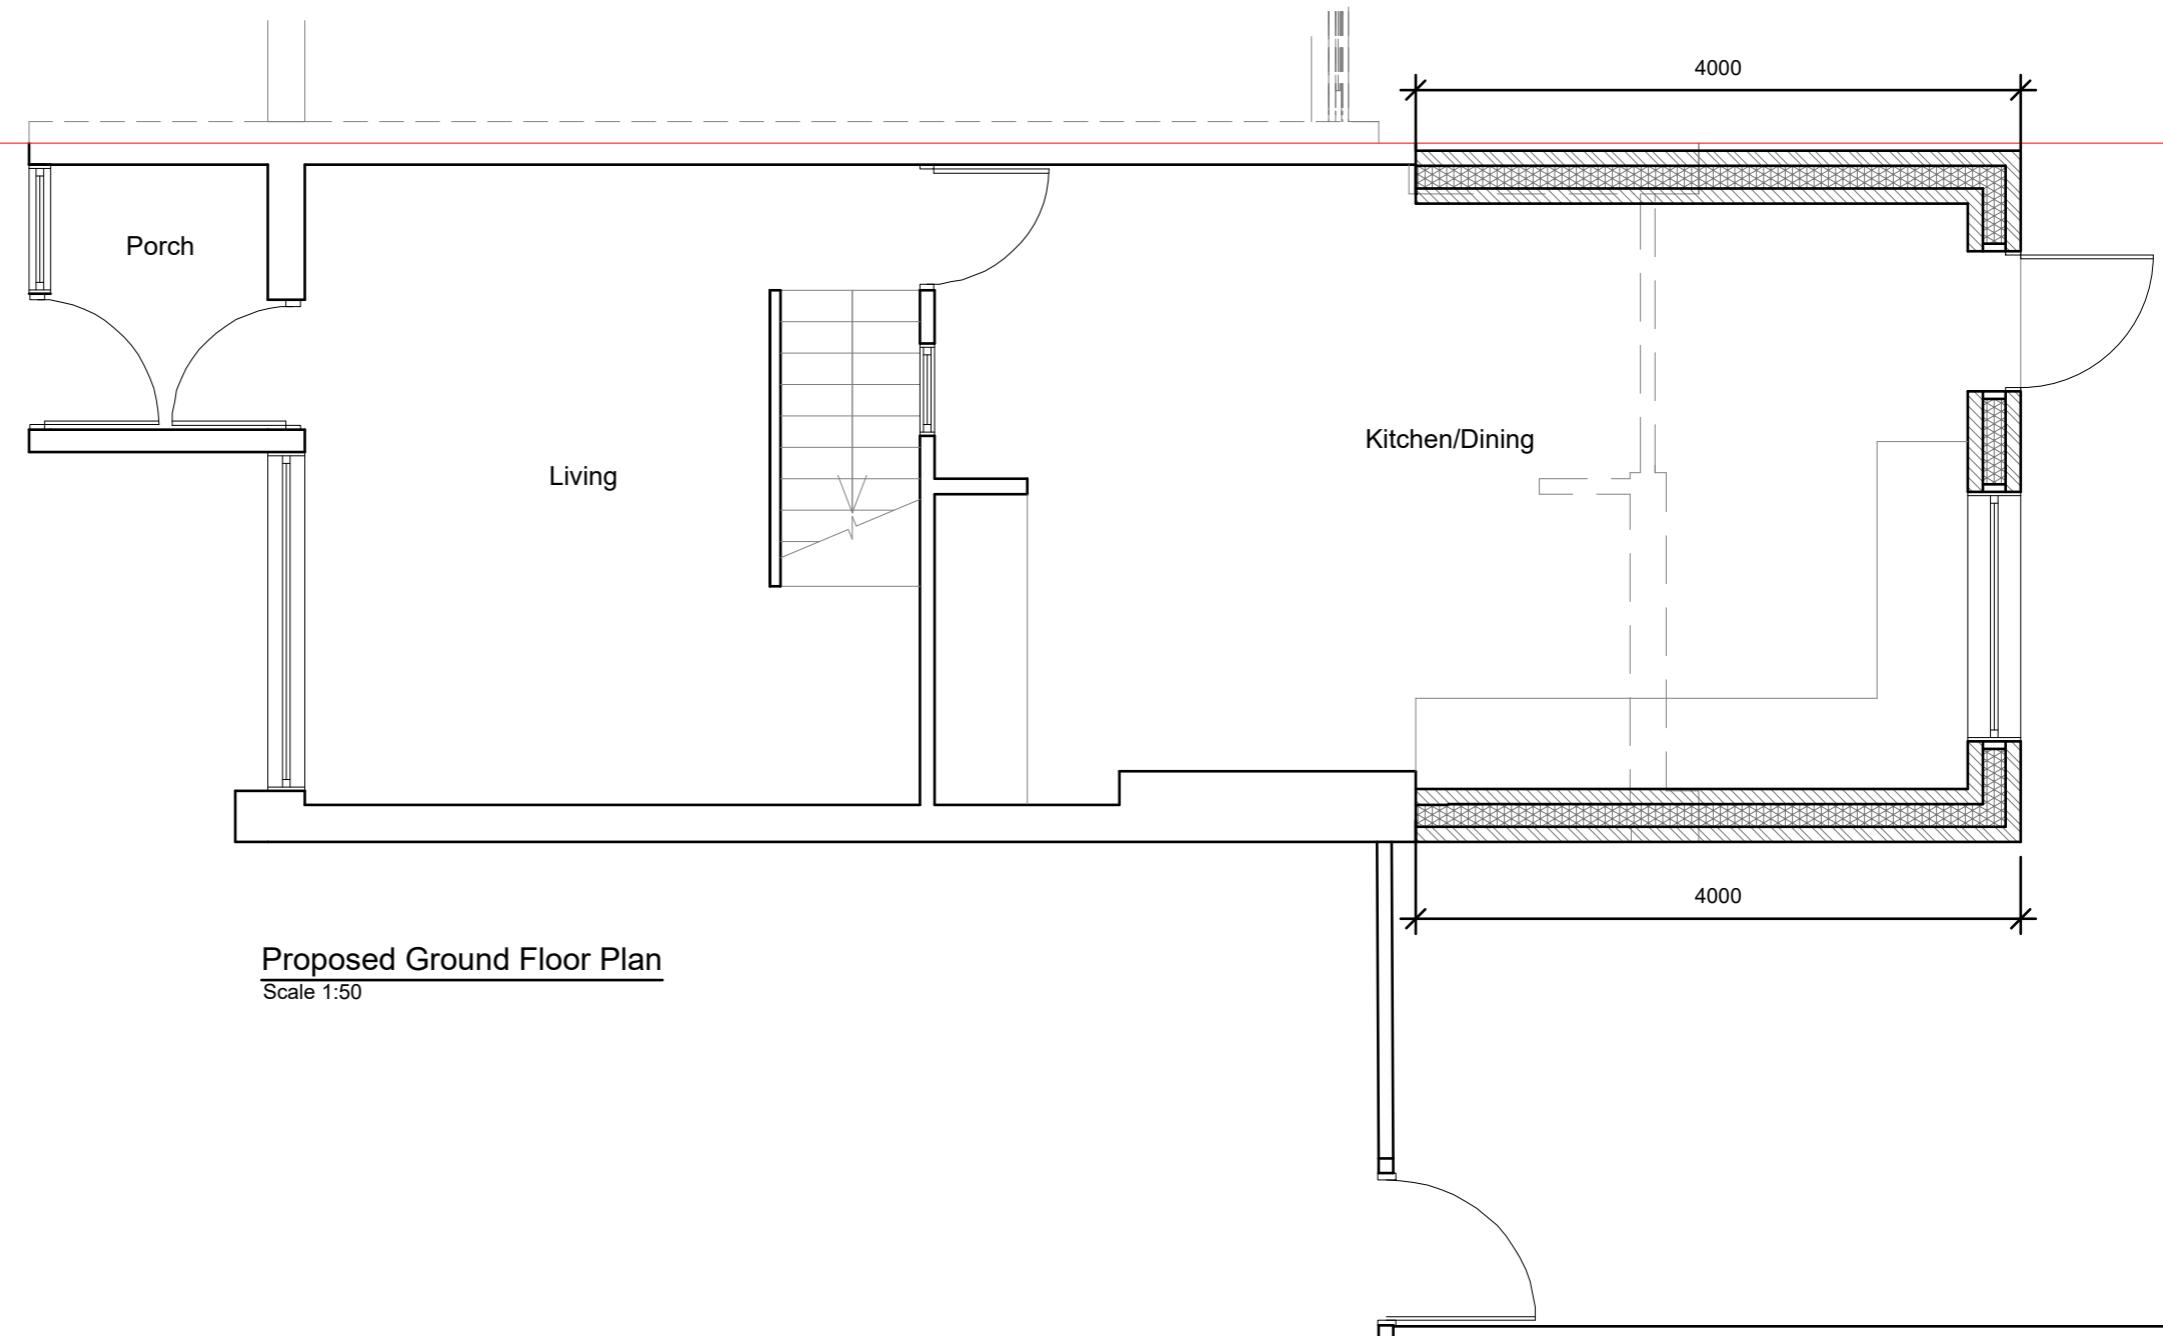

Proposed Ground Floor Plan

Scale 1:50

1:50

0 1 2 5 10 Meter




	Project: 360 Bath Road Harmondsworth UB7 0DH	Title: Proposed Ground Floor Plan	Scale: 1:50 @ A3
	Date: 09 2022	Drawing No.: 3631 - 02/MT	
	Revision		

239 Western Road, Southall, Middx, UB2 5HS Tel: 020 8571 1369 info@multicreation.co.uk

All work to comply with
current building regulations
and codes of practice


Do not scale from drawings
all dimensions to be checked
on site before the start of
any work

Proposed External Finish
Materials to Match Existing
External Finish Materials

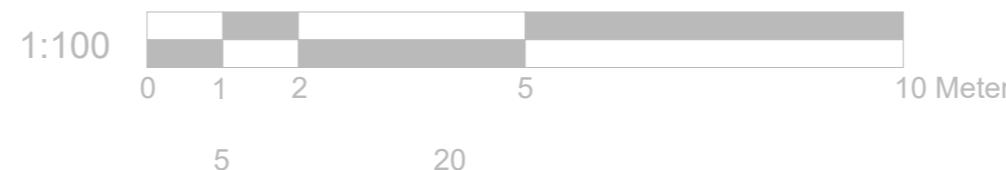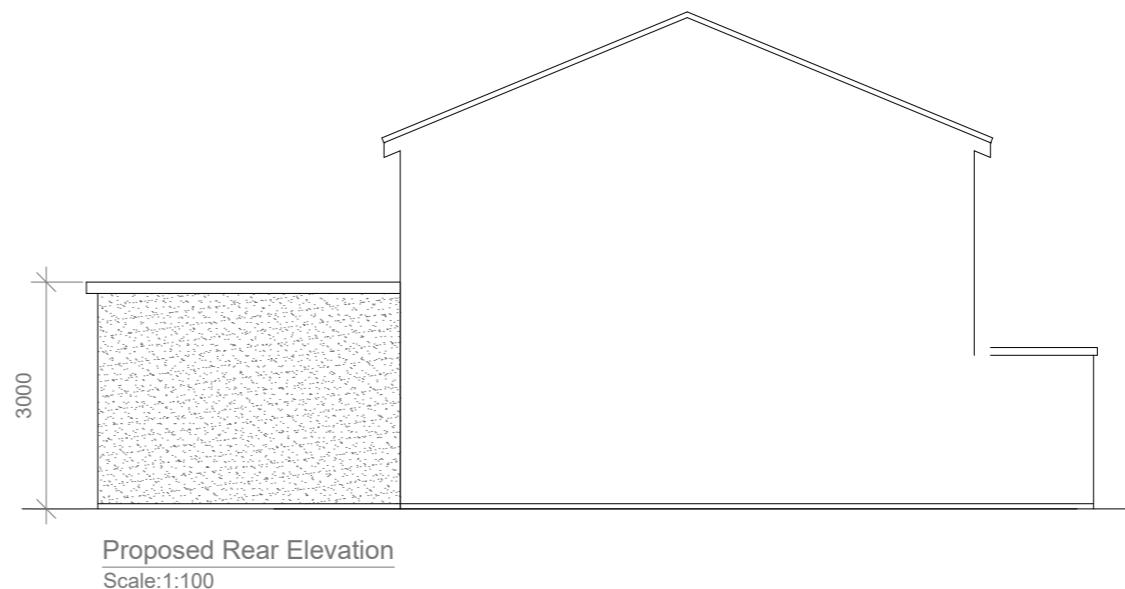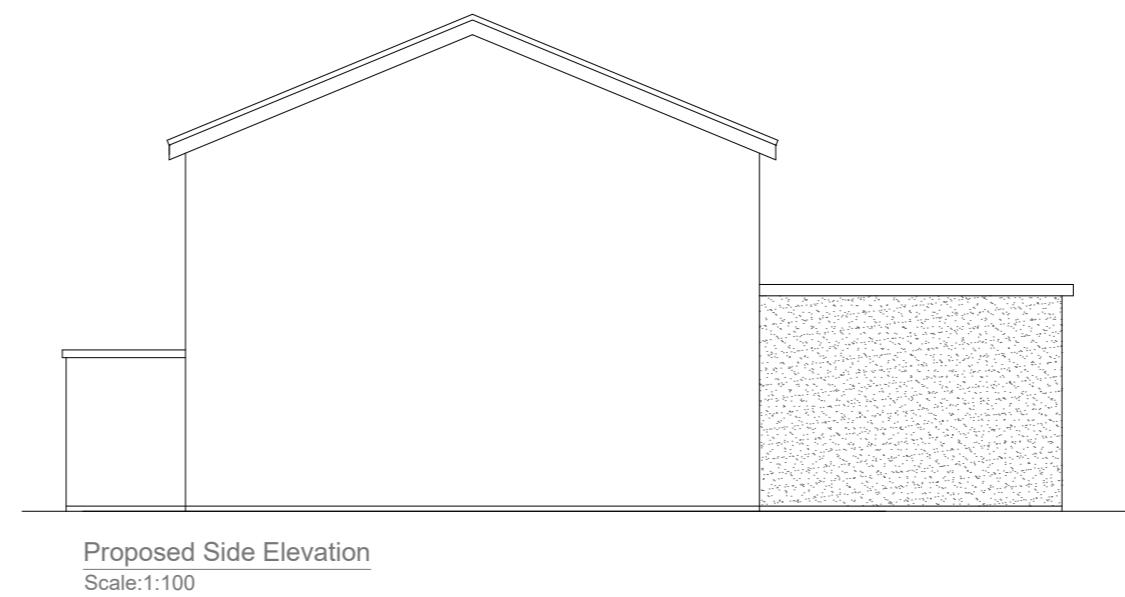

	Project: 360 Bath Road Harmondsworth UB7 0DH	Title: Proposed Elevations	Scale: 1:100 @ A3
	Date: 09 2022		Date: 09 2022
	Drawing No.: 3631 - 03/MT		Drawing No.: 3631 - 03/MT
	Revision		Revision


239 Western Road, Southall, Middx, UB2 5HS Tel: 020 8571 1369 info@multicreation.co.uk

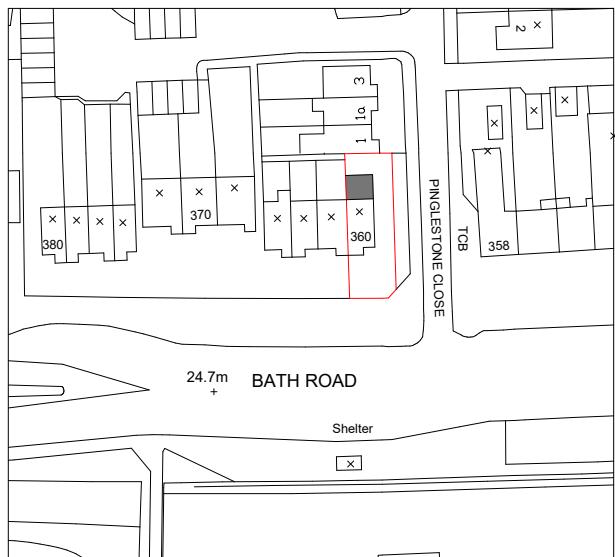

Location Plan

Scale: 1:1250

1:1250

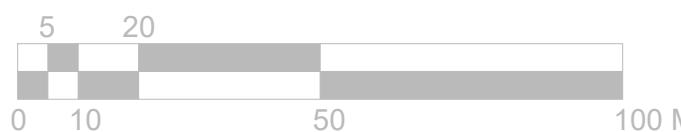


100 Meter




Block Plan

Scale: 1:500

1:500

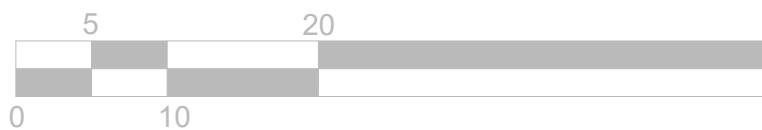

50 Meter

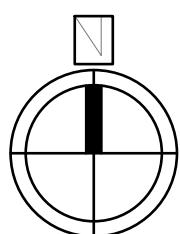

	<p>Project: 360 Bath Road Harmondsworth UB7 0DH</p>	<p>Title: Location Plan Block Plan</p>	<p>Scale: 1:1250/500@A4 Date: 09 2022 Drawing No.: 3631 - 04/MT Revision</p>
<p>239 Western Road, Southall, Middx, UB2 5HS Tel: 020 8571 1369 info@multicreation.co.uk</p>			