


AERIAL VIEW

Site shown  
in red

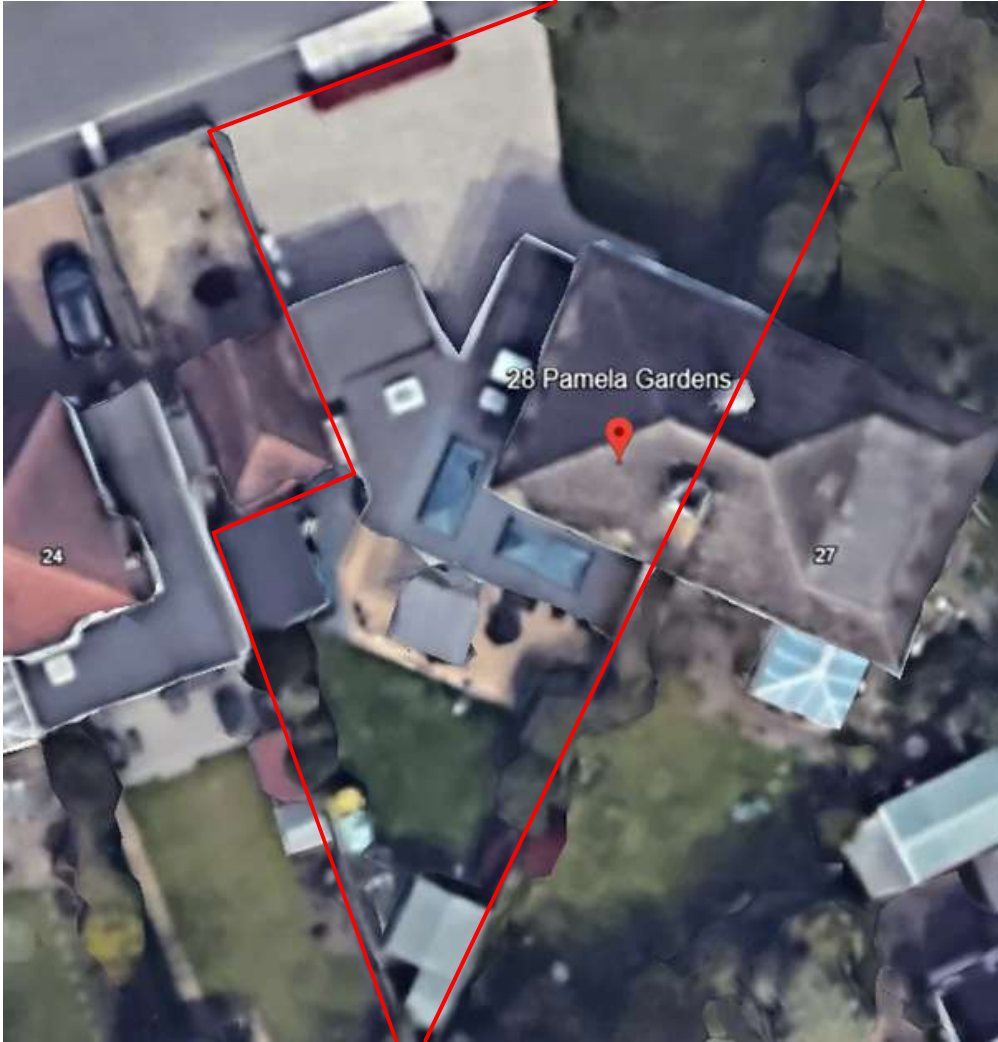

Description of proposed works

Single storey rear infill extension with  
garage conversion.  
Roof space converted to habitable loft  
conversion with rear dormer and rooflights.

Drawing nos.	scale	Description
01	1:1250	Title sheet & Location Plan

Existing

02	.....	Aerial views
03	1:100	Site plan
04	1:100	Ground floor plan
05	1:100	First floor plan
06	1:100	Roof plan
07	1:100	Elevations - Front + Rear
08	1:100	Elevations - Side
09	.....	Photos - front, rear & garden views


Proposed

10	1:100	Site plan
11	1:100	Ground floor plan
12	1:100	First floor plan
13	1:100	Loft floor plan
14	1:100	Roof plan
15	1:100	Elevations - Front + Rear
16	1:100	Elevations - Side
.....		Heritage statement
.....		Planning statement
.....		Design and access statement

Approx. areas

Existing	
Site area	- 670 sq. meters.
Ground Floor + Garage	- 150 sq. meters.

Proposed	
Ground Floor	- 2 sq. meters.

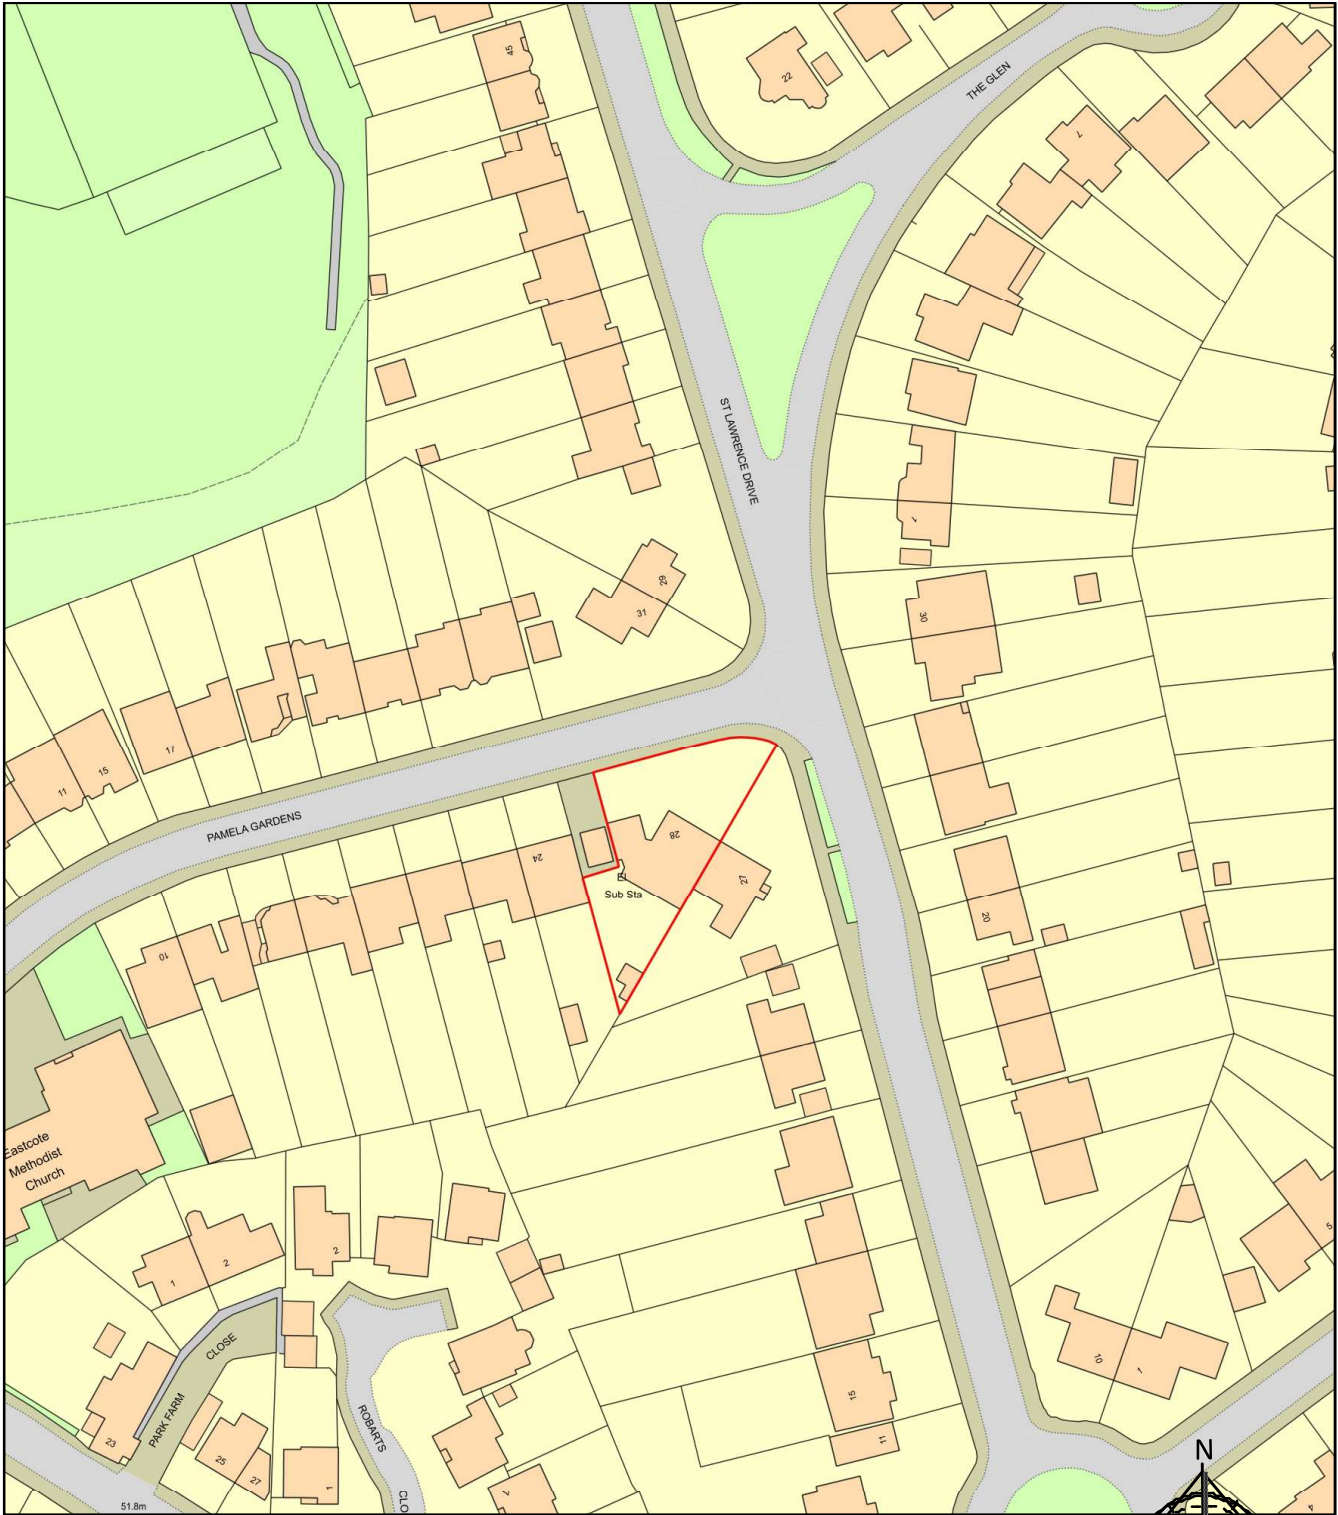

LOCATION PLAN

Site boundary  
shown in red

DRAWING TITLES  
&  
LOCATION PLAN

Purpose - Householder planning application

All dimensions to be checked on site. All omissions & discrepancies to be reported to the designer.  SSK architects owns the copyright of this drawing which must not be reproduced in whole or part without the written permission. ©	PROJECT: 28 Pamela Gardens, HA5 2QU	DATE: 30/07/2025
	DWG NO: TITLE SHEET 01	REVISION:



tel : 0796 222 3141  
email : sandeep@sskarchitects.co.uk

