
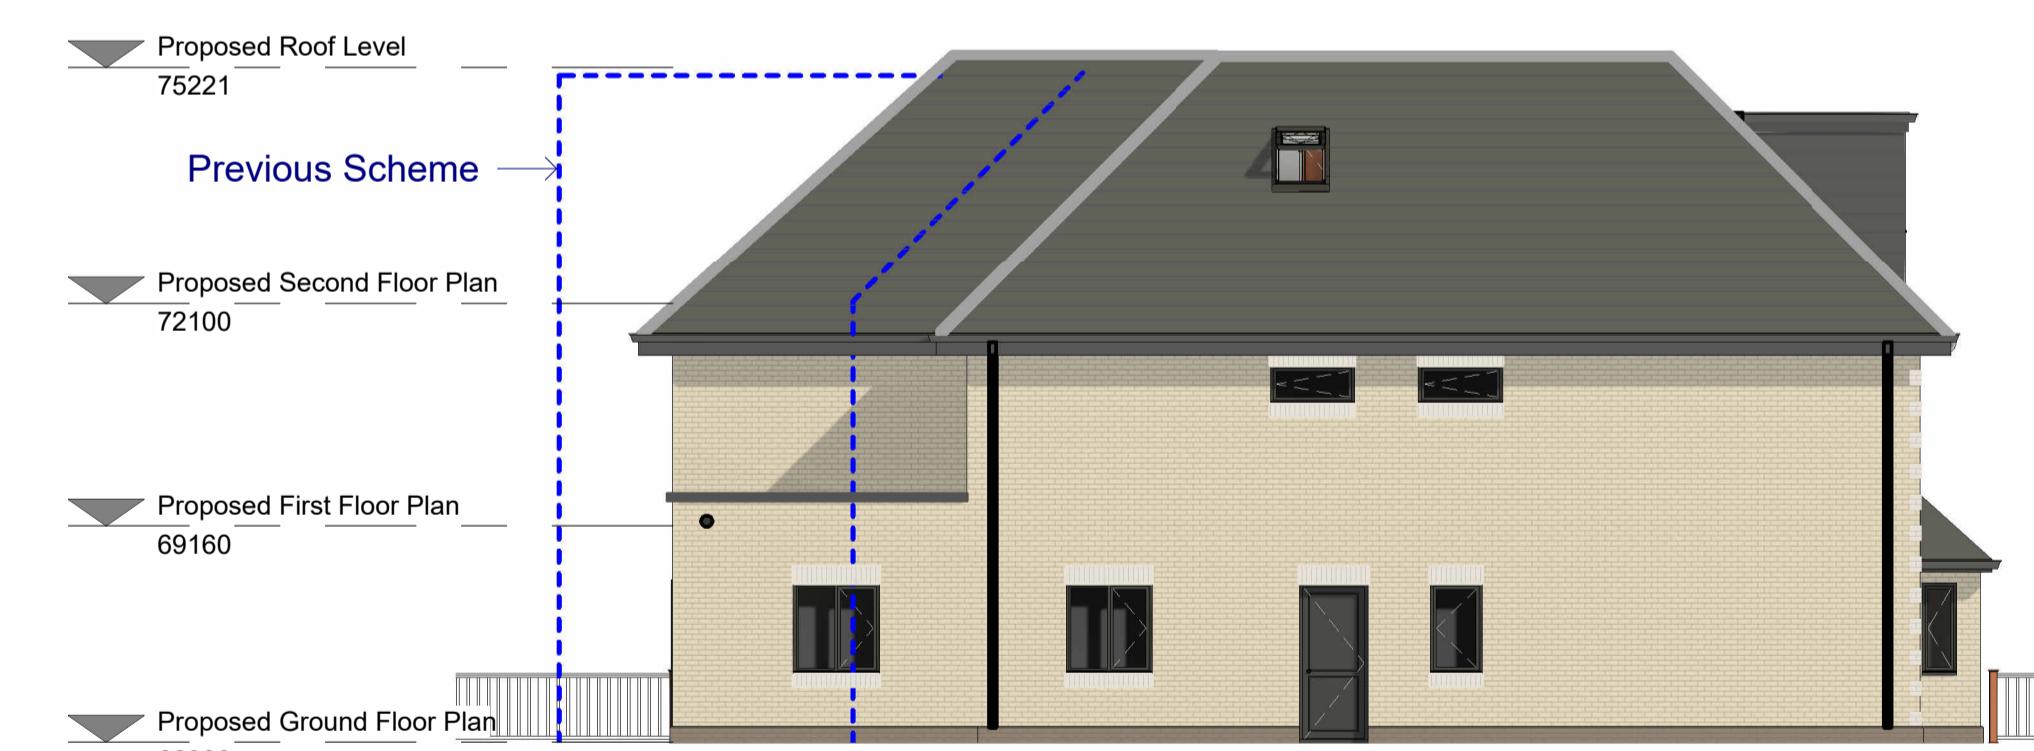


Amendments/Notes			
Rev	Description	Date	Issued by
A	Floor Plans, Elevations and Parking Amended	23.06.21	PG
B	General amendments	01.12.23	DM
C	General amendments	14.12.23	DM
D	General amendments	18.12.23	DM

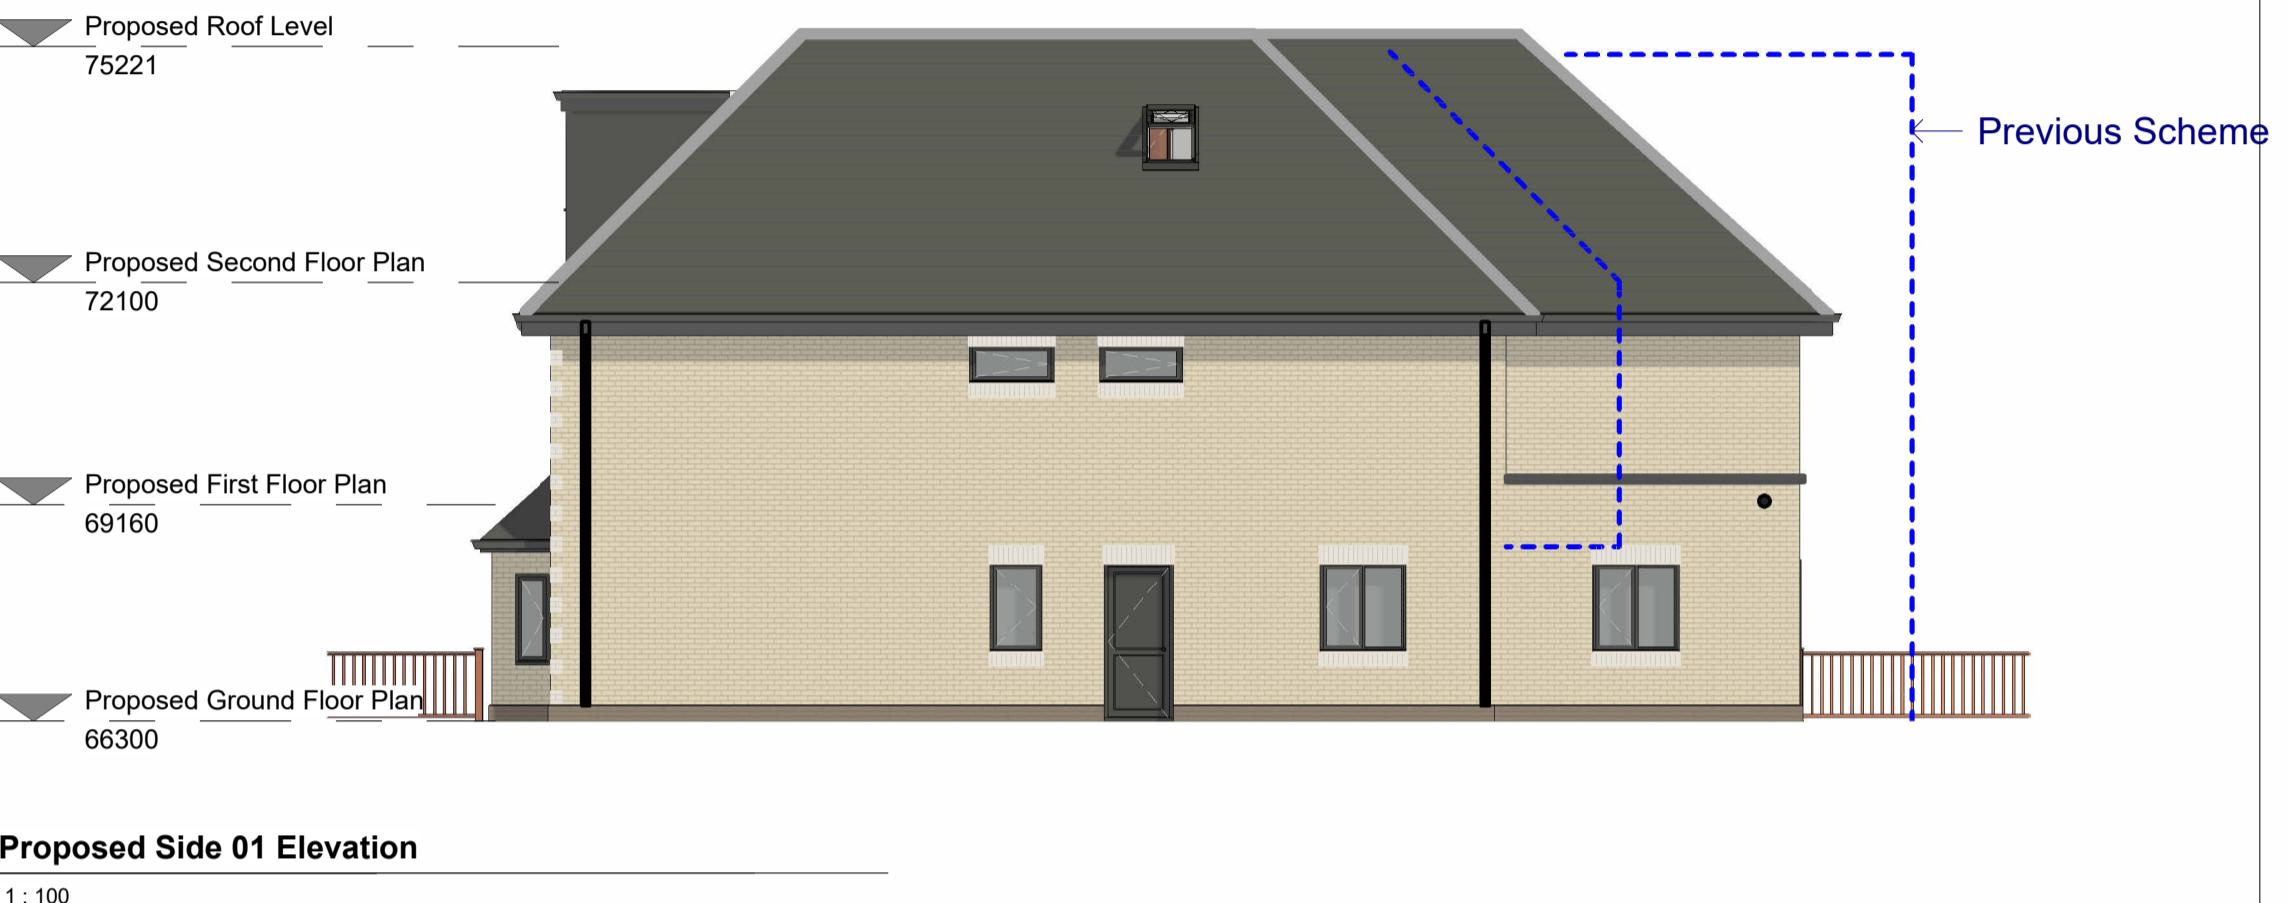

All dimensions and levels to be checked on site by contractor prior to preparation of shop drawings and commencement of work on site. Dimensions MUST NOT be scaled from this drawing.

This drawing and the copyrights and patents therein are the property of the Architect and may not be used or reproduced without consent.

This drawing is to be read in conjunction with all relevant consultants and/or specialist's drawings/documents and any discrepancies or variations are to be notified to the Architect before the affected work commences.

All works on site are to be carried out fully in accordance with current CDM regulations and recommendations, current Building Regulations, British Standards and Codes of Practice as appropriate.

Project  
25 The Avenue, Northwood,  
HA6 2NJ

Drawing  
**PROPOSED ELEVATIONS**

**SEABROOK  
ARCHITECTS**  
CHARTERED ARCHITECTS

Unit 17, Chiltern Court, Ashridge Road, Chesham,  
Buckinghamshire, HP5 2PX.  
Tel: 01494 778918  
e-mail: info@seabrookarchitects.co.uk

Drawn By	PG	Date	02/16/21
Checked By	JS	Date	18/12/2023 12:24:18
Approved By	JS	Date	18/12/2023 12:24:18

Drawing No.  
**5802- A102**

Rev.  
**D**

A3 1:200  
1:100  
0 10 m