

**Amendments/Notes**

Rev.	Description	Date	Issued by
------	-------------	------	-----------



**1 Proposed Front Elevation .**  
1 : 100



**2 Proposed Side 01 Elevation .**  
1 : 100

All dimensions and levels to be checked on site by contractor prior to preparation of shop drawings and commencement of work on site.  
Dimensions MUST NOT be scaled from this drawing.

This drawing and the copyrights and patents therein are the property of the Architect and may not be used or reproduced without consent.

This drawing is to be read in conjunction with all relevant consultants and/or specialist's drawings/documents and any discrepancies or variations are to be notified to the Architect before the affected work commences.

All works on site are to be carried out fully in accordance with current CDM regulations and recommendations, current Building Regulations, British Standards and Codes of Practice as appropriate.

Project  
**25 The Avenue, Northwood, HA6 2NJ**

Drawing  
**PROPOSED ELEVATIONS**  
with approved planning outline

**SEABROOK  
ARCHITECTS**  
CHARTERED ARCHITECTS

Unit 17, Chiltern Court, Ashridge Road, Chesham,  
Buckinghamshire, HP5 2PX.  
Tel: 01494 778918  
e-mail: info@seabrookarchitects.co.uk


Drawn By	PG	Date	02/16/21
Checked By	JS	Date	01/11/2024 09:20:54
Approved By	JS	Date	01/11/2024 09:20:54

Drawing No.  
**5802- A111**

Rev.



**4 Proposed Rear Elevation ..**  
1 : 100

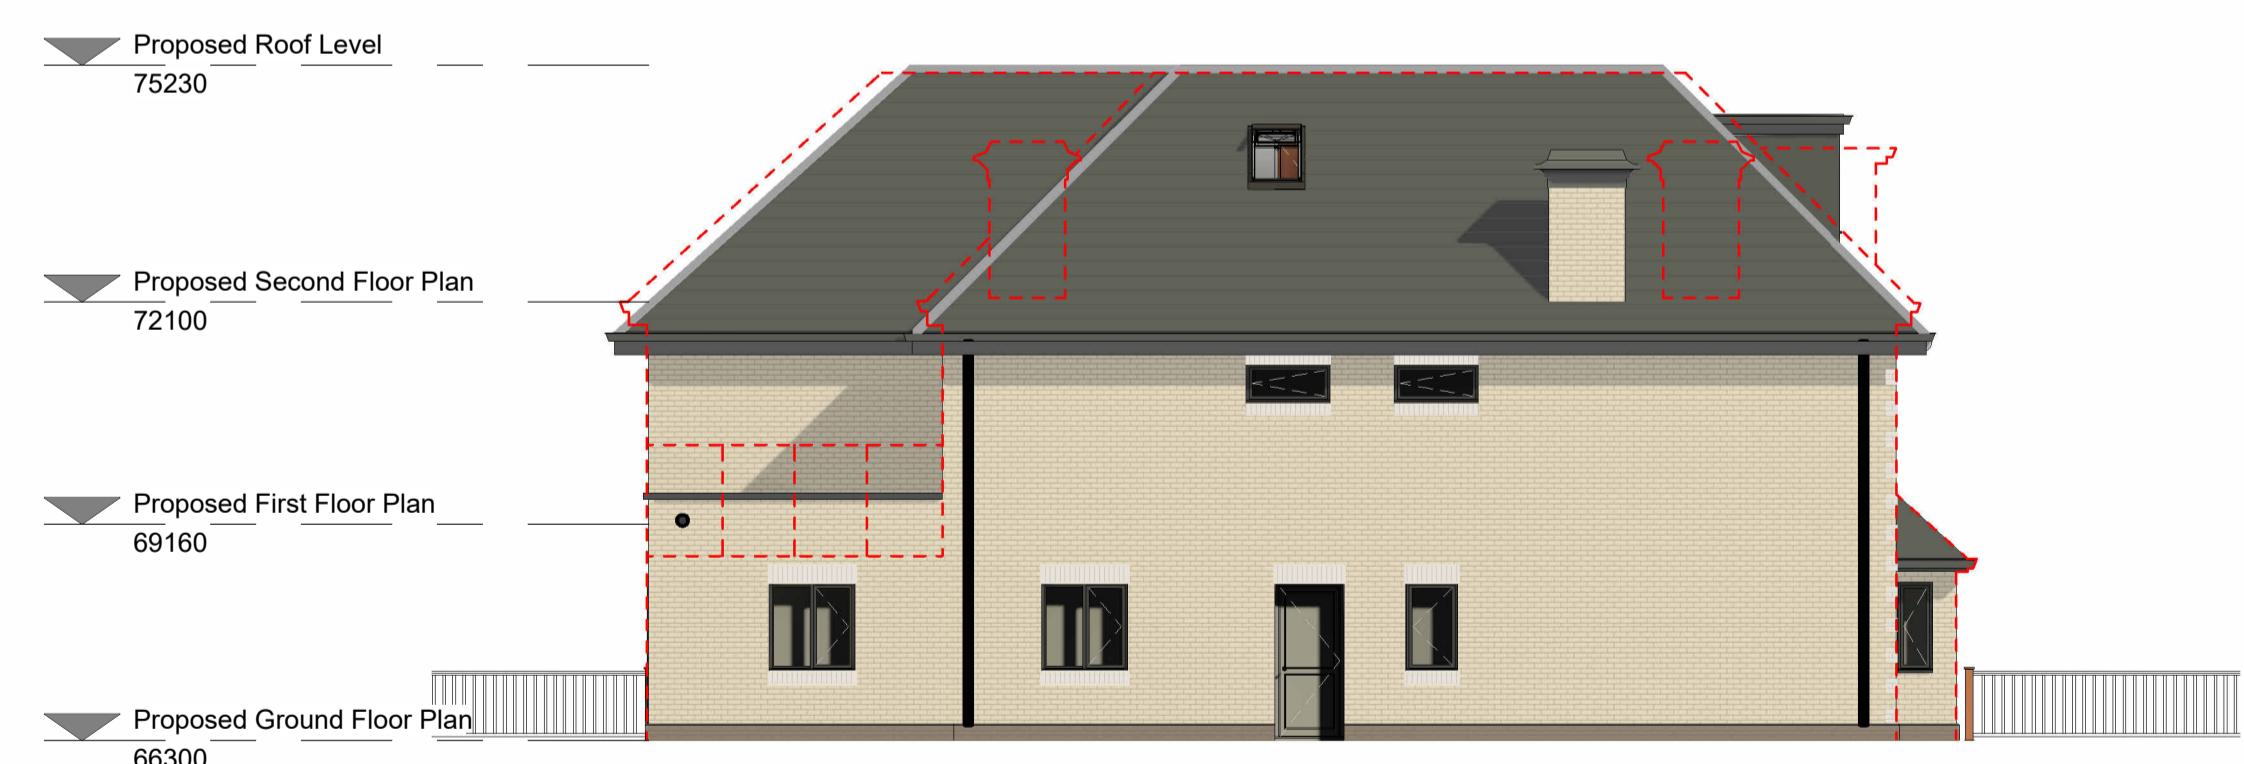

**3 Proposed Side 02 Elevation .**  
1 : 100

Approved planning submission  
A3 1:200  
1:100  
0 10 m