

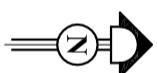


Note:
 Similar application Approved Next Door
 35 Longmead Rd, Hayes,
 Ref:6788/APP/2012/865

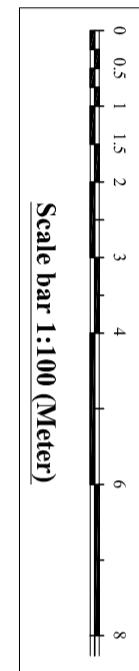

Notes:
 © 2023 Blue Architecture Limited.
 All rights reserved.
 All drawings are for the purpose of gaining
 Planning approval only.
 All written dimensions to be taken in
 preferences to scaled dimensions.
 The contractor is responsible for checking
 and verifying measurements on site prior
 to any work commencing.
 All work is to be carried out to be the
 requirements, and to the satisfaction
 of the Local Authority.

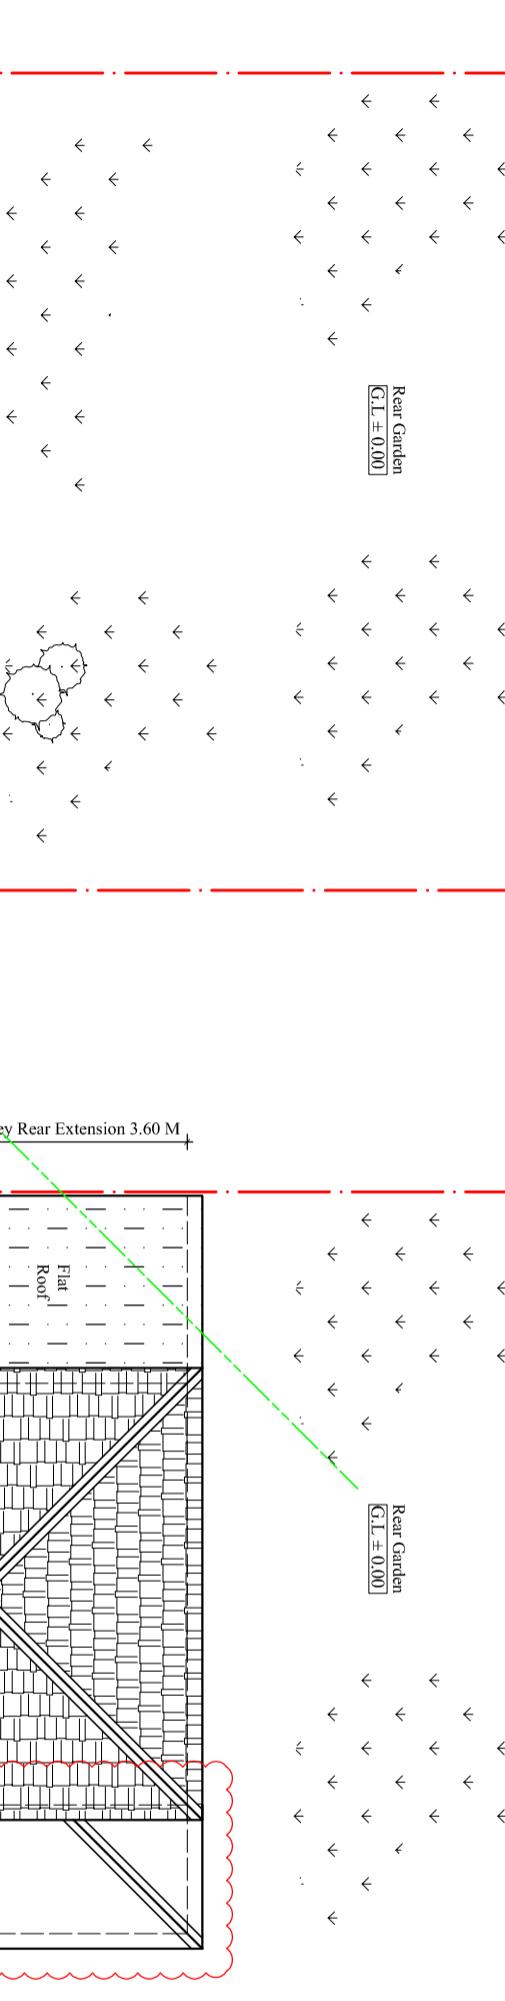

Rev.	Description	By	Ckd	Date
01.	1.0 M set back from front elevation and side extension reduce to Single storey only	L.P	R.K	25/02/24

Client:
Mr. Gurkiran Singh.

Project:
 Part single part Double storey side and Rear
 wraparound.

Location:
 33 Longmead Road, Hayes,
 Middlesex, UB3 2HB.

Status:
PLANNING

Title:
 Existing and Proposed Roof plans.

Existing Roof Plan

Scale: 1:100

Drive Way

Private
Alley
Way

Proposed Roof Plan

Scale: 1:100

Drive Way

Private
Alley
Way

Existing Roof Plan

Scale: 1:100

Drive Way

Private
Alley
Way