


Scale bar 1:100 (Meter)


C.L.

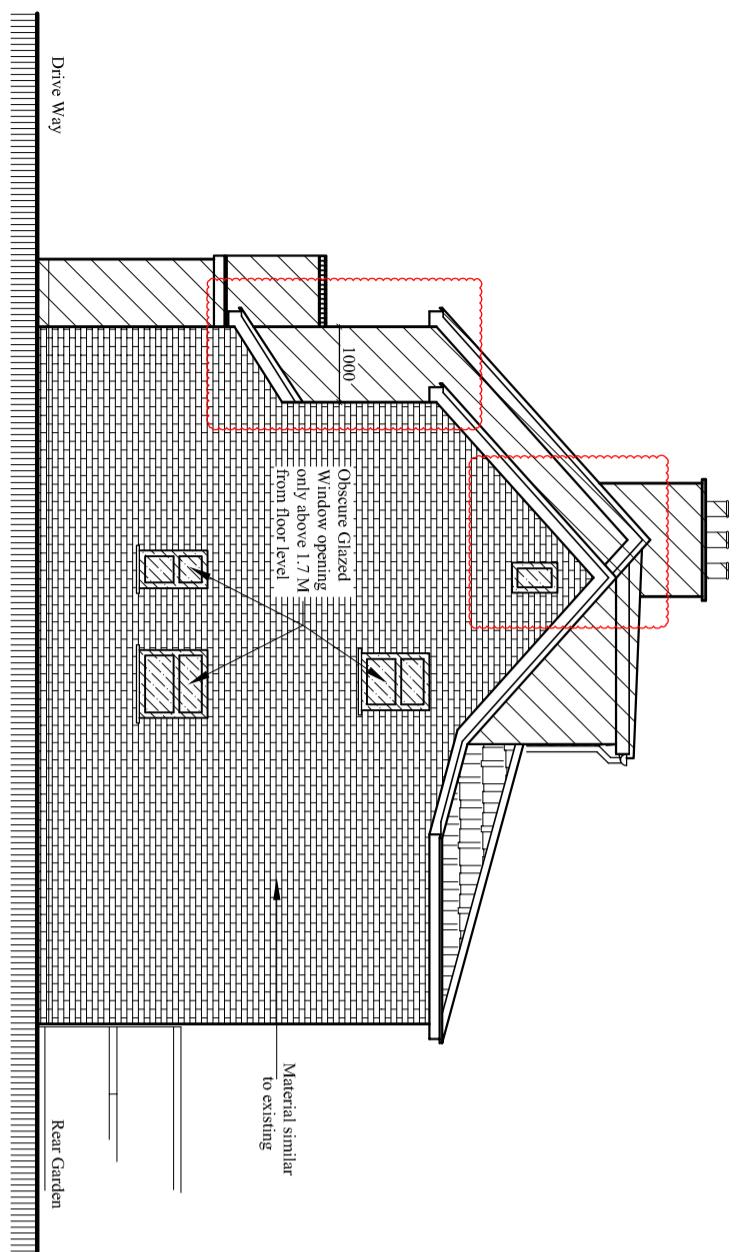

Proposed East Elevation


Scale: 1:100

C.L.

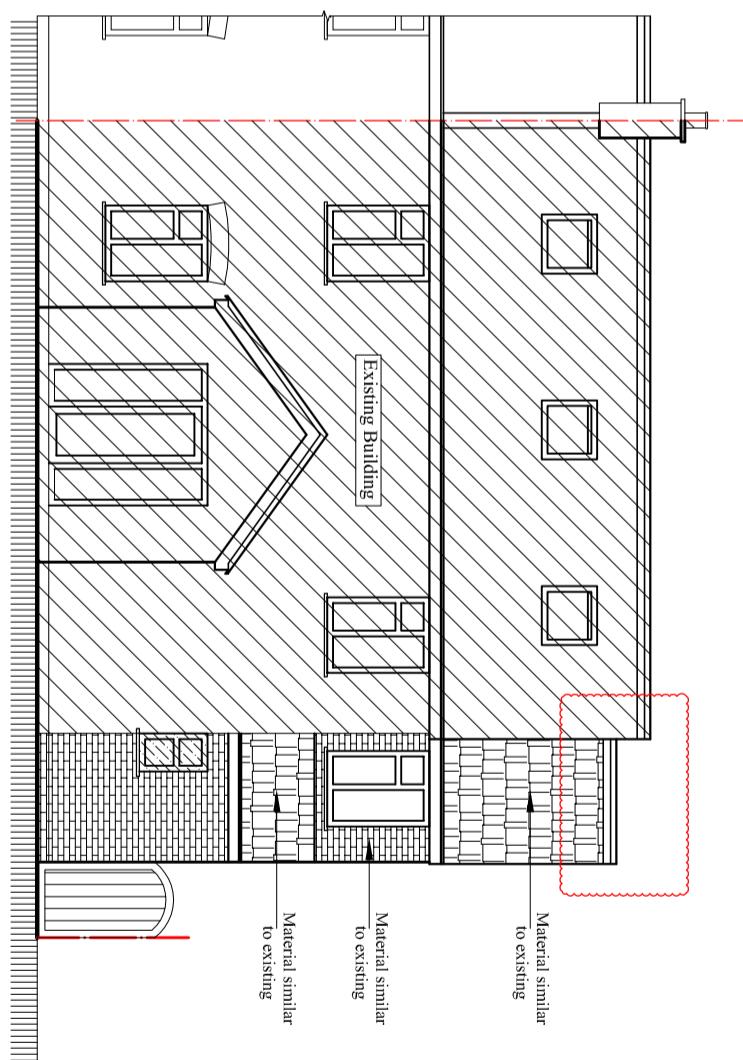

Proposed South Elevation


Scale: 1:100

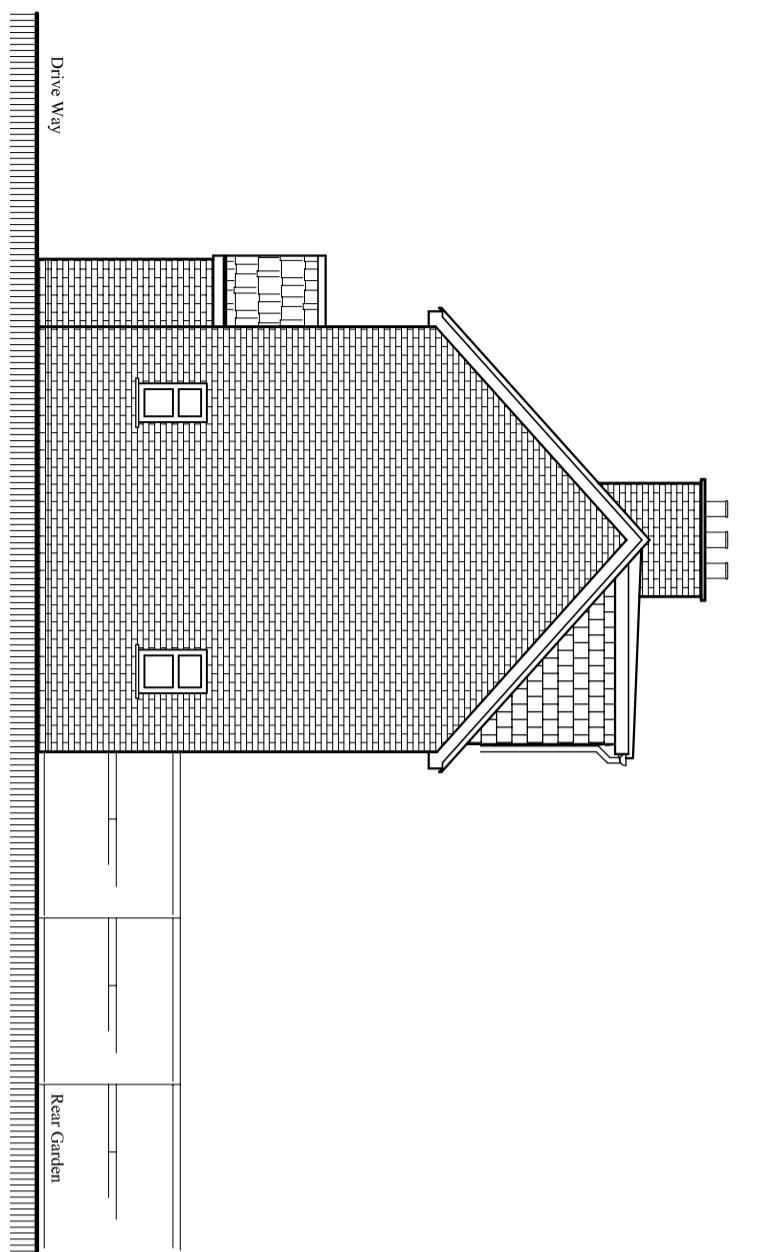

Drive Way

Existing East Elevation

Scale: 1:100

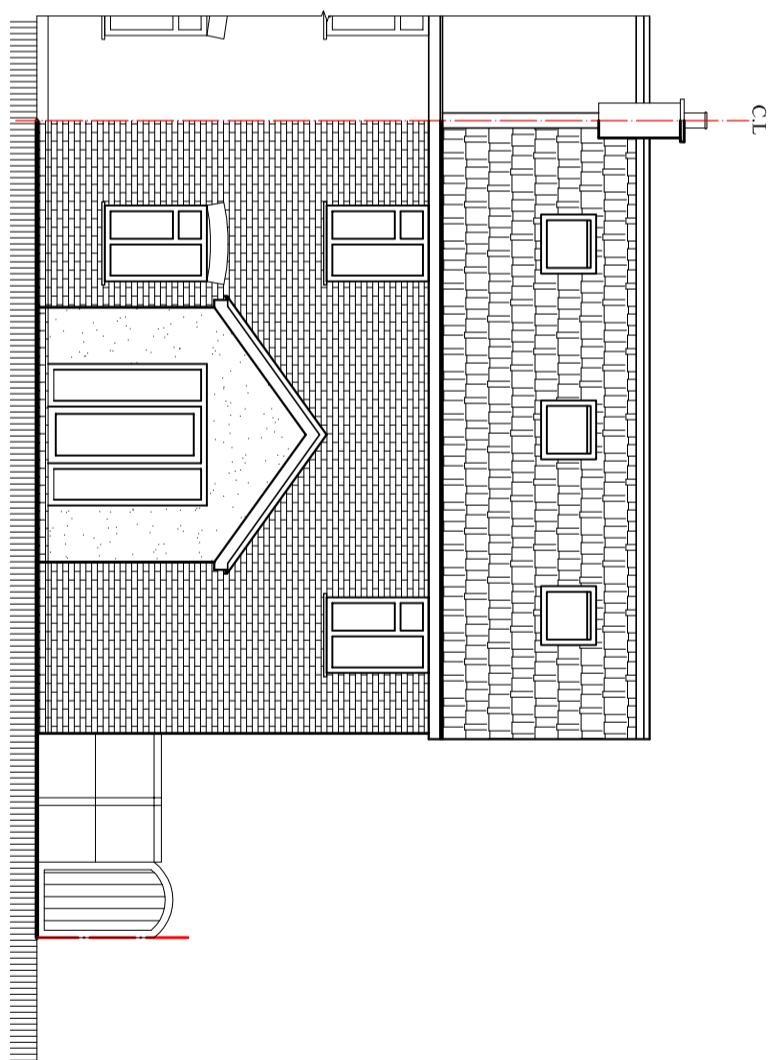

Existing South Elevation

Scale: 1:100

PLANNING				
Status:				
Title: Existing and Proposed Elevations-1.				
Drawn by: L.P	Str. Er. ---	Checked by: R.k		
Project no: BAL-33LM	Sheet Size A3	Sheet no.		
Date: 15/11/2023	Scale: 1:100			
05				

Notes:
© 2023 Blue Architecture Limited.
All rights reserved.
All drawings are for the purpose of gaining
Planning approval only.

All written dimensions to be taken in
preferences to scaled dimensions.
The contractor is responsible for checking
to any work commencing.
All work is to be carried out to be the
requirements, and to the satisfaction
of the Local Authority.

Contact:
Email: rabinikhadka@hotmail.co.uk,
Cell: 044 + 078 3293 8374
Web site: www.bluearcdesign.co.uk