



Notes:
 © 2023 Blue Architecture Limited.
 All rights reserved.
 All drawings are for the purpose of gaining
 Planning approval only.
 All written dimensions to be taken in
 preferences to scaled dimensions.
 The contractor is responsible for checking
 to any work commencing.
 All work is to be carried out to the be
 requirements, and to the satisfaction
 of the Local Authority.

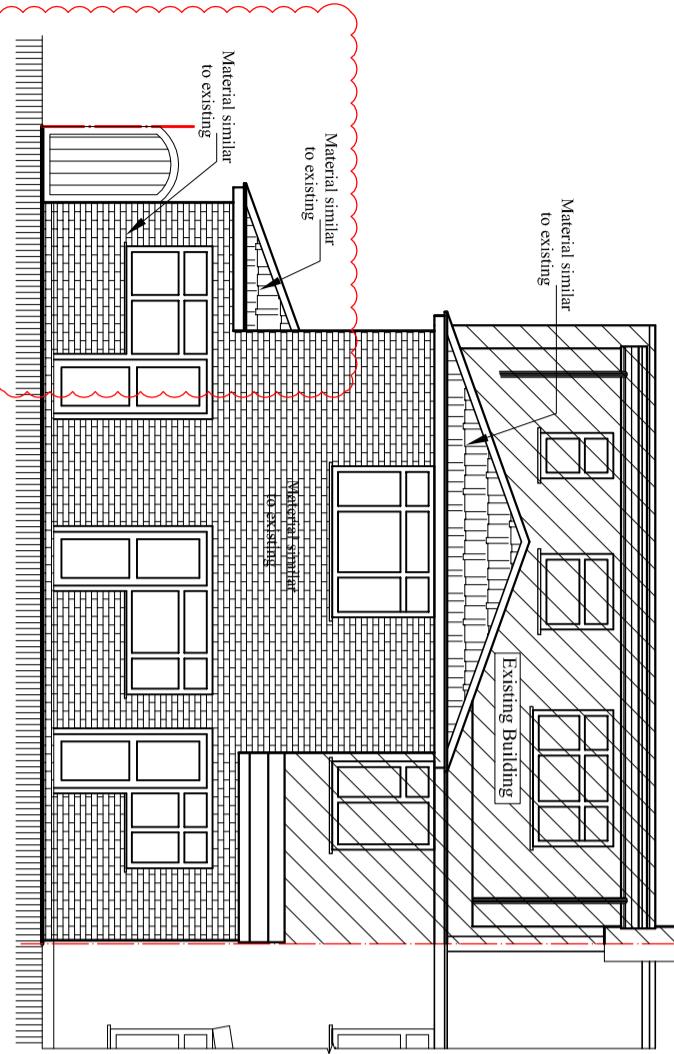


Proposed North Elevation

Scale: 1:100

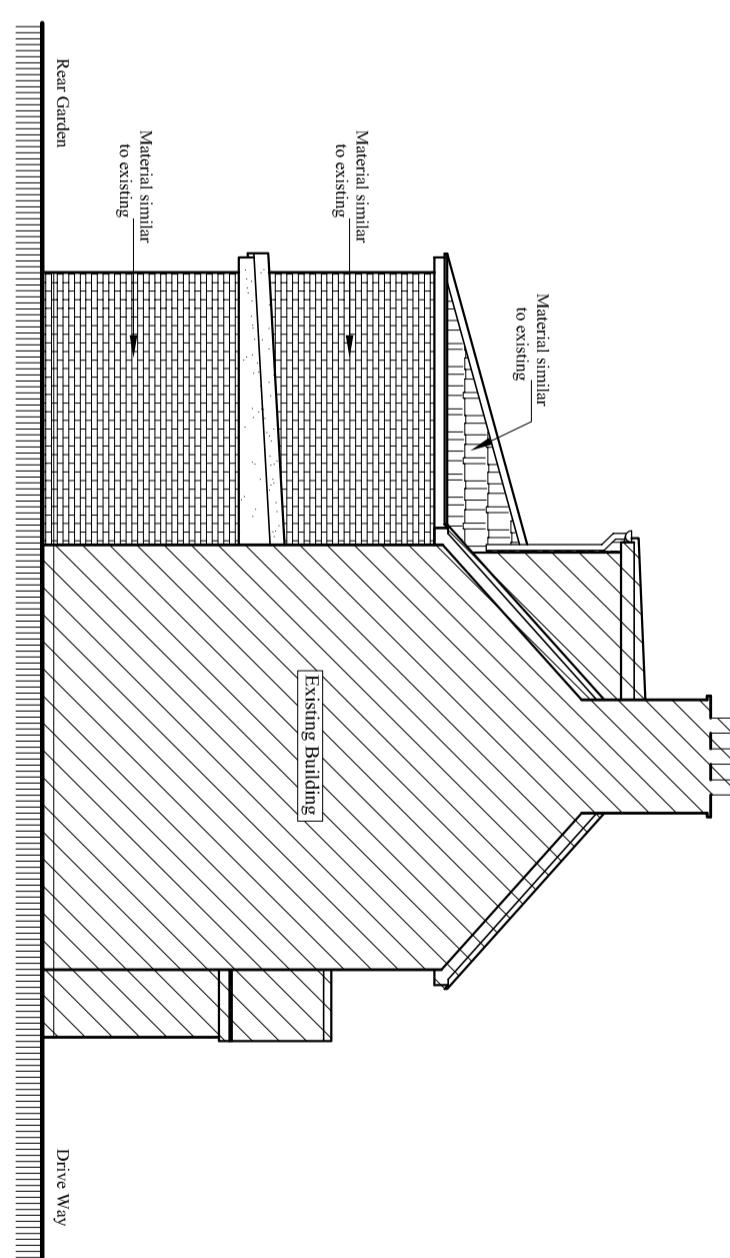


Proposed West Elevation

Scale: 1:100

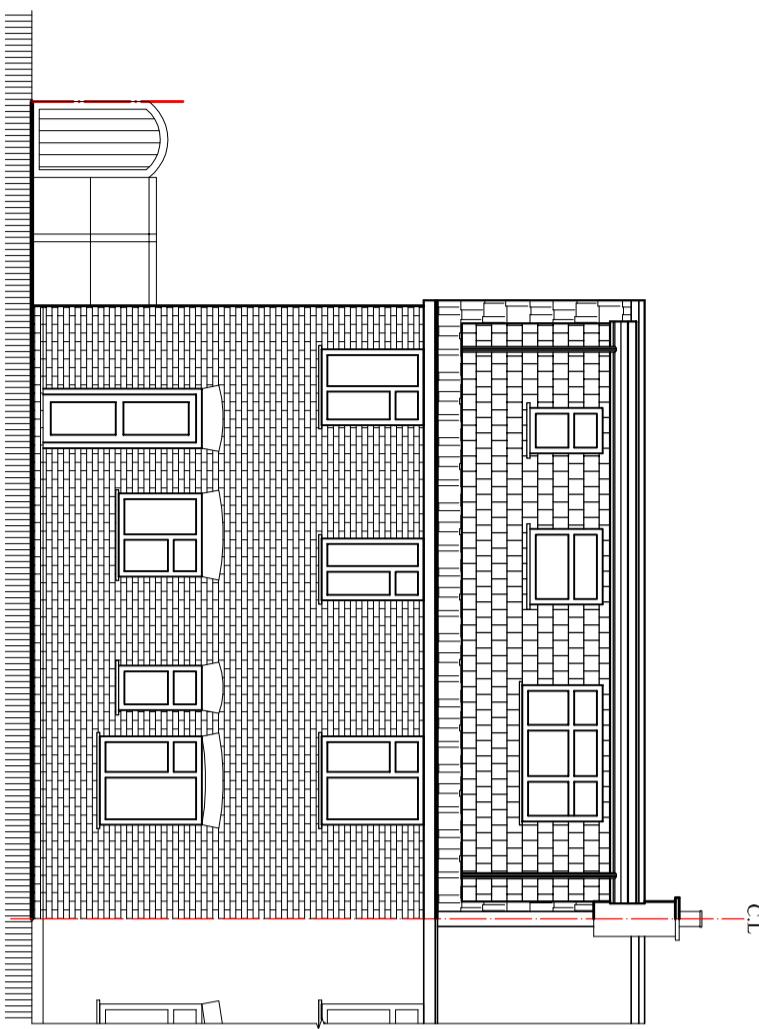

Existing North Elevation

Scale: 1:100

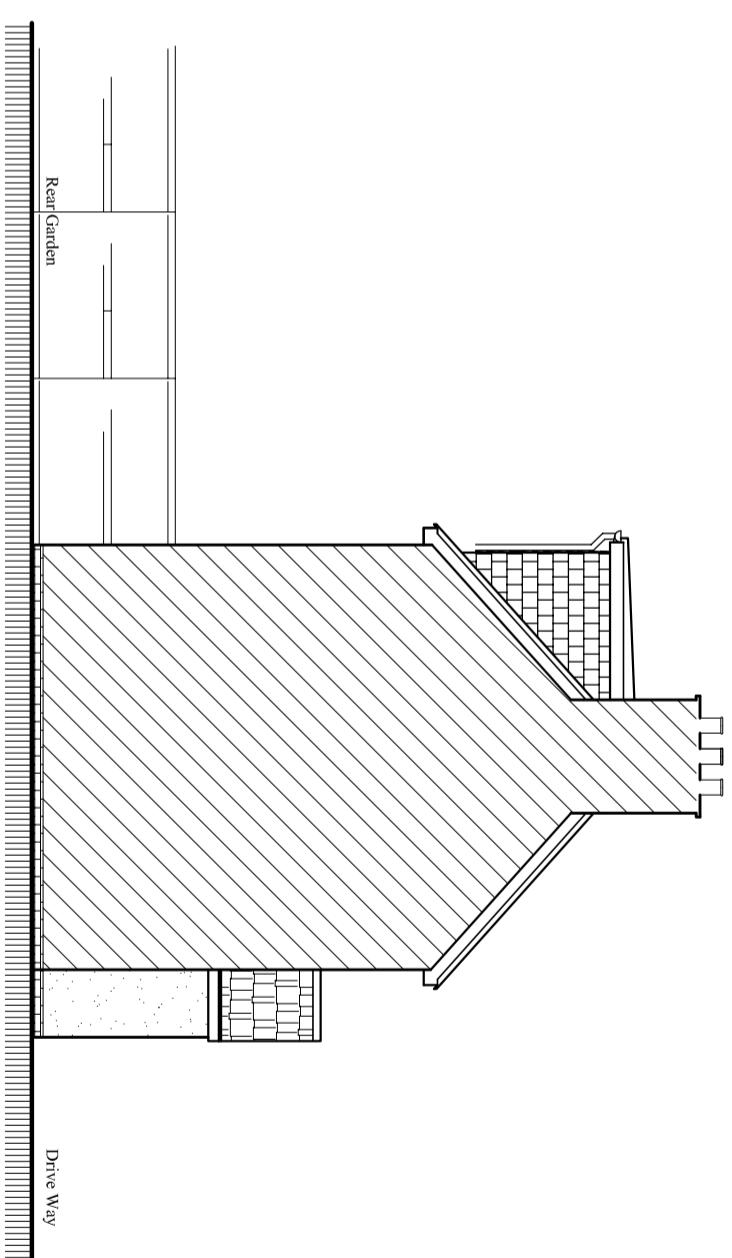

Existing West Elevation

Scale: 1:100

Client:	Mr. Gurkiran Singh.			
Project:	Part single part Double storey side and Rear wraparound.			
Location:	33 Longmead Road, Hayes, Middlesex, UB3 2HB.			
Status:	PLANNING			
Title:	Existing and Proposed Elevations-2.			
Drawn by: L.P	Str. Er. ---	Checked by: R.K		
Project no: BAL-33LM	Sheet Size A3	Sheet no.		
Date: 15/11/2023	Scale: 1:100			
06				