





SIGN DETAIL NORTH ELEVATION
SCALE 1:50

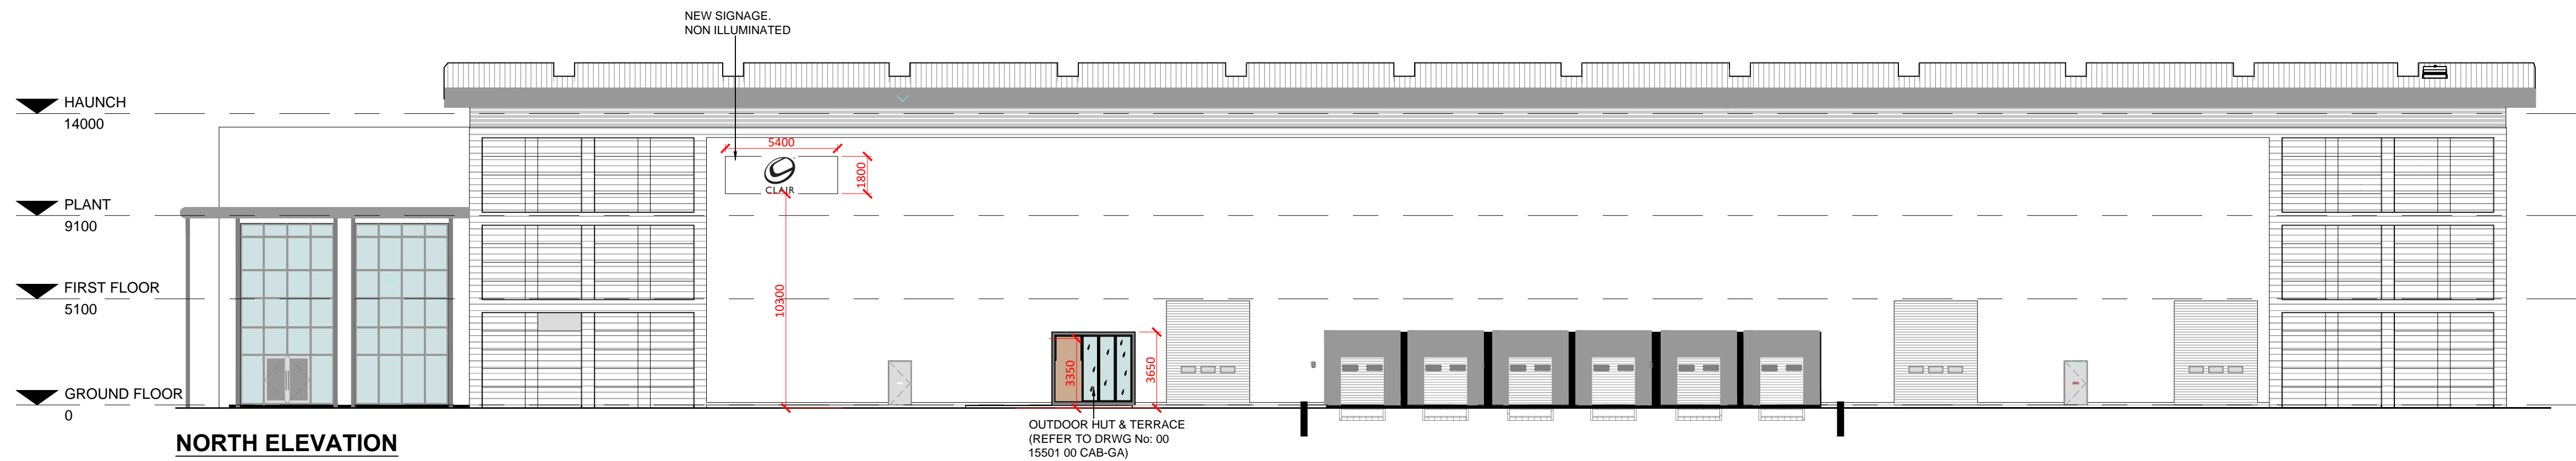

OUTDOOR HUT & TERRACE
(REFER TO DRWG No. 00
15501 00 CAB-GA)

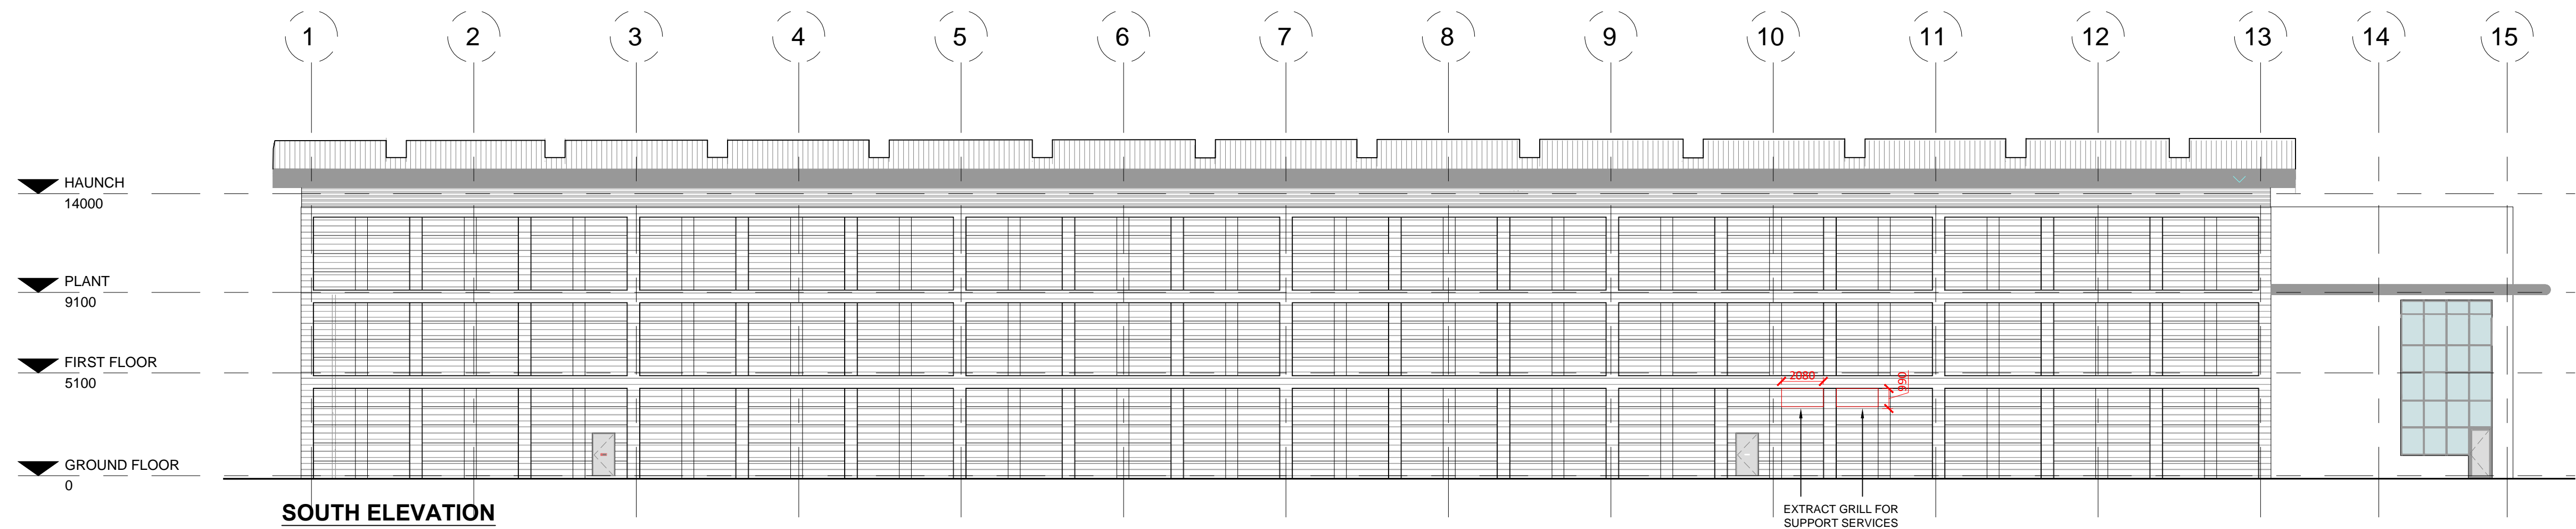

EXTRACT GRILL FOR
SUPPORT SERVICES

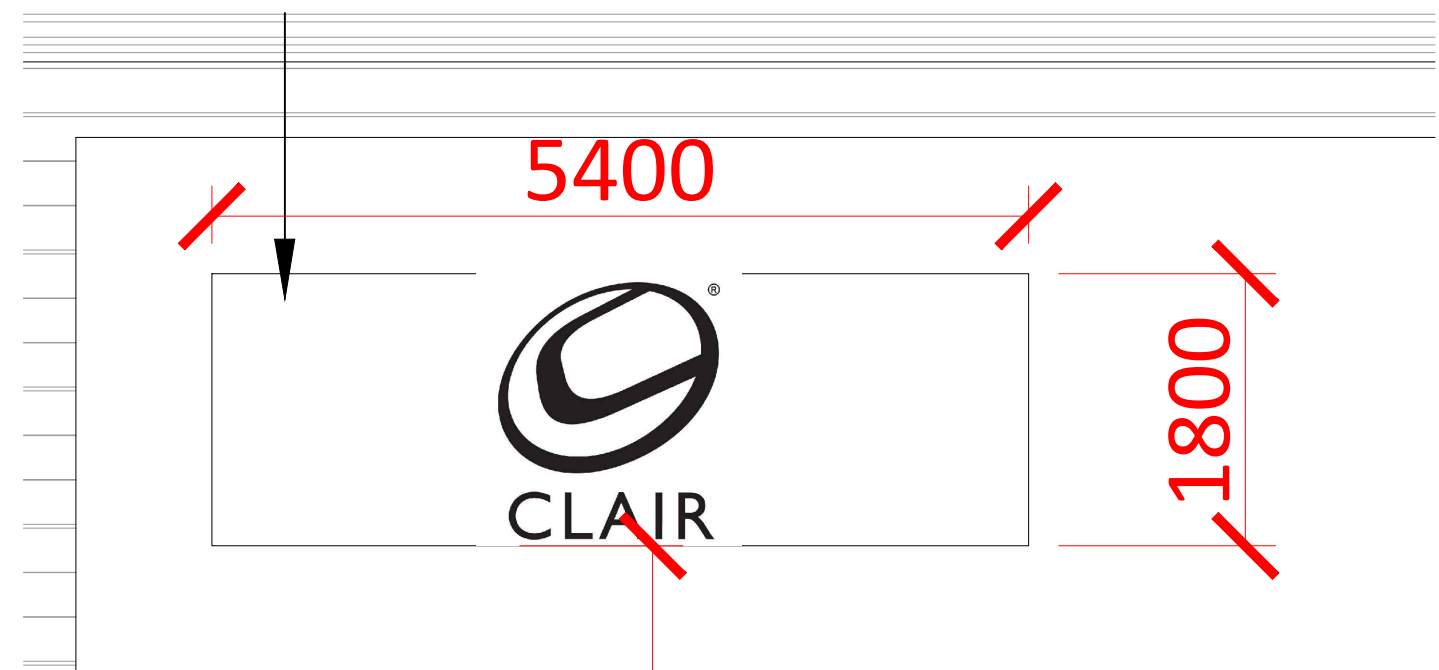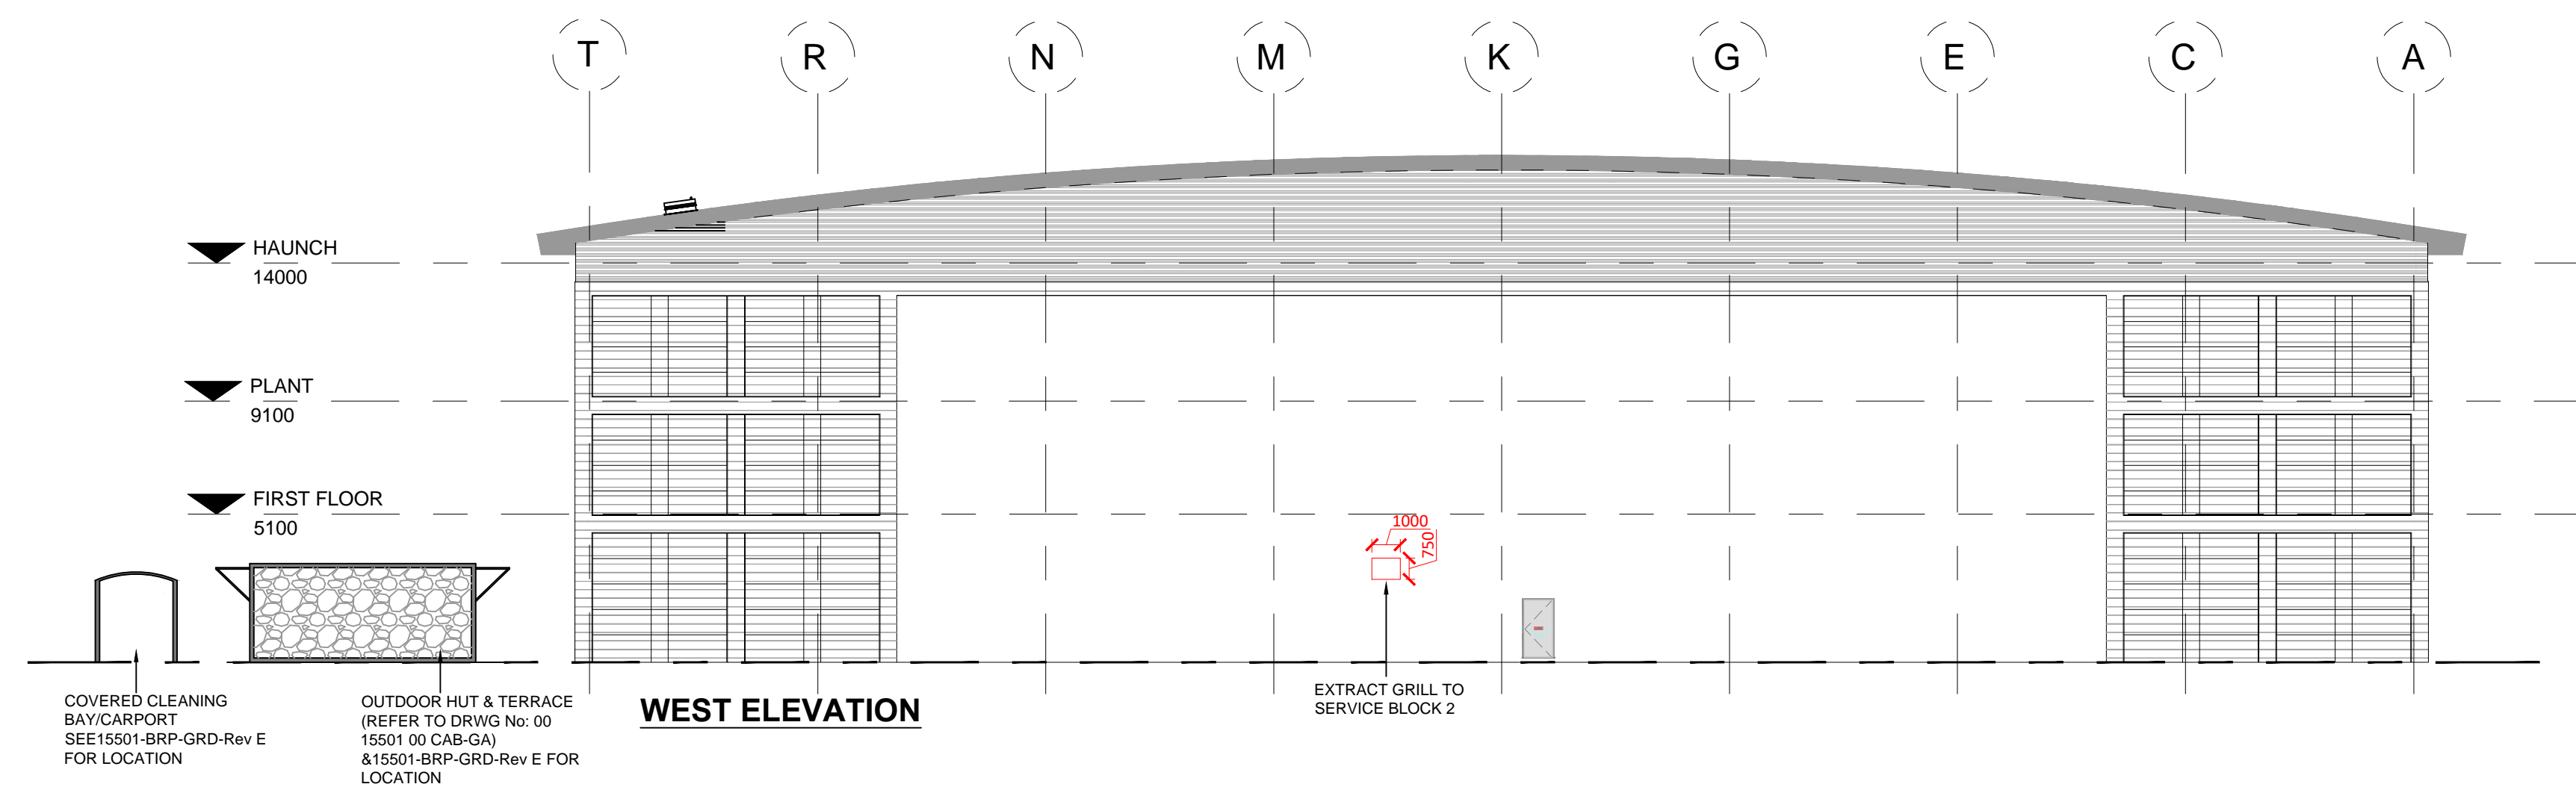

SIGN DETAIL EAST ELEVATION
SCALE 1:50

This drawing is not to be scaled.
The general contractors are to notify of any discrepancies or variations relating to setting out prior to manufacturing and construction.
The general contractor is to carry out check site survey to confirm that design intent can be met and is appropriate for environment in which it is to be installed. All information is subject to statutory approval & site survey. The general contractor is to notify in writing of all works that are required to be carried out prior of their works.

B 27/07/23 Cabin and Cleaning bay locations revised
Non Illuminated signs highlighted

A 24/07/23 Extract Grills Added

Revision	Date	Notes
----------	------	-------

FOR COMMENT

LeatherStone

FLOOR 2
19 BOROUGH HIGH STREET
LONDON
SE1 9SE

client
BRITANNIA ROW PRODUCTIONS

project
NESTLES AVENUE, HAYES
UNIT-1 GRD FLOOR

drawing title
EXTERNAL ELEVATIONS
AS PROPOSED

date 16.05.23 scale 1:200 @ A1

drawn ST checked ~

series	project	floor	drawing no.	revision
00	15501	00	EL-AP	B

© This drawing is copyright of Featherstone Consultants Limited, and is not to be reproduced or copied without written permission from Sall. Do not scale from drawing.
All dimensions to be checked on site. If in doubt, ask.