


# LOCATION PLAN MARKETING SUITE ACCESS STRATEGY

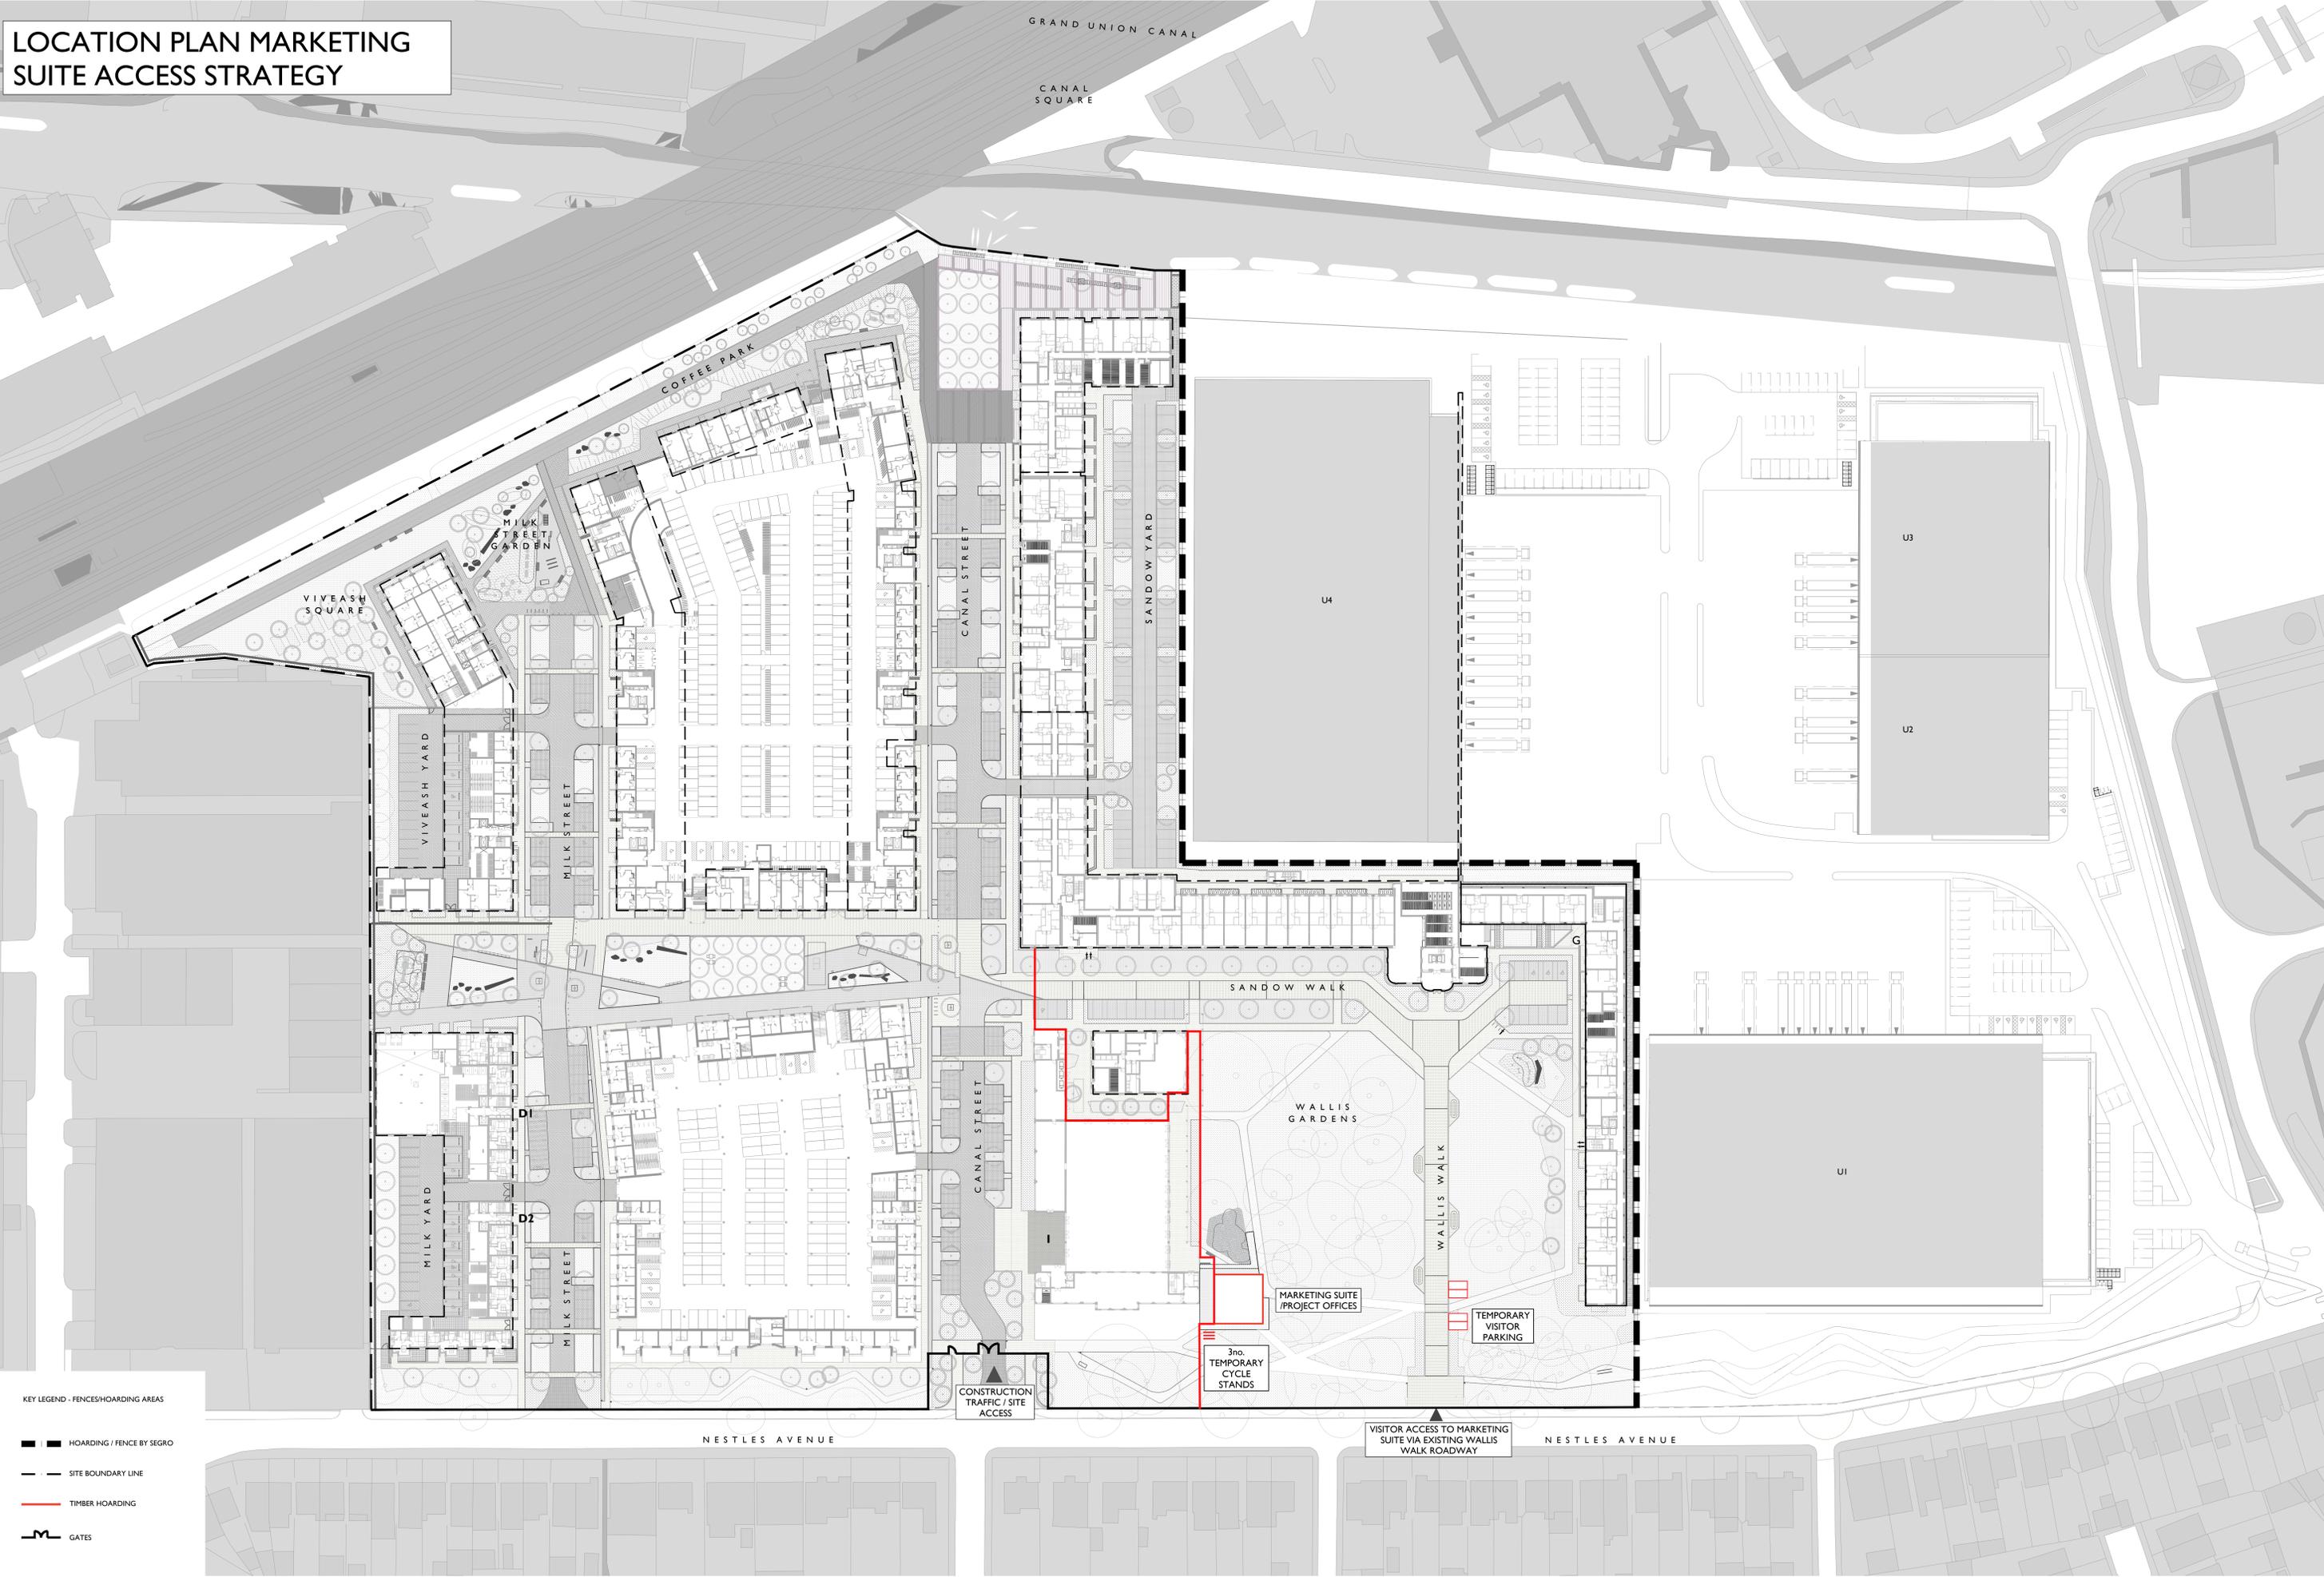

- KEY LEGEND - FENCES/HOARDING AREAS**
- HOARDING / FENCE BY SEGRO
  - - - SITE BOUNDARY LINE
  - TIMBER HOARDING
  - GATES

NOTE

CONSTRUCTION TRAFFIC / SITE ACCESS

MARKETING SUITE / PROJECT OFFICES

3no. TEMPORARY CYCLE STANDS

TEMPORARY VISITOR PARKING

VISITOR ACCESS TO MARKETING SUITE VIA EXISTING WALLIS WALK ROADWAY

DATE	REV	DESCRIPTION	CHK
21/02/22	1	Revised site plan parking layout north	

**MAKOWER ARCHITECTS**  
 24-26 Great Suffolk Street  
 Bankside, London SE1 0UE  
 telephone +44 (0)20 7766 0300  
 info@makowerarchitects.com

**BARRATT LONDON**

MA Terenure  
 CLIENT  
 KEY PLAN  
 NORTH

**FNF-A-D-MKWR-DR-02-036**  
 Location plan marketing suite access strategy  
 SCALE 1:500 @ A0  
 REVISION B