


Existing Ground Floor Plan

Scale 1 : 100

1:100 0 1 2 5 10 Meter

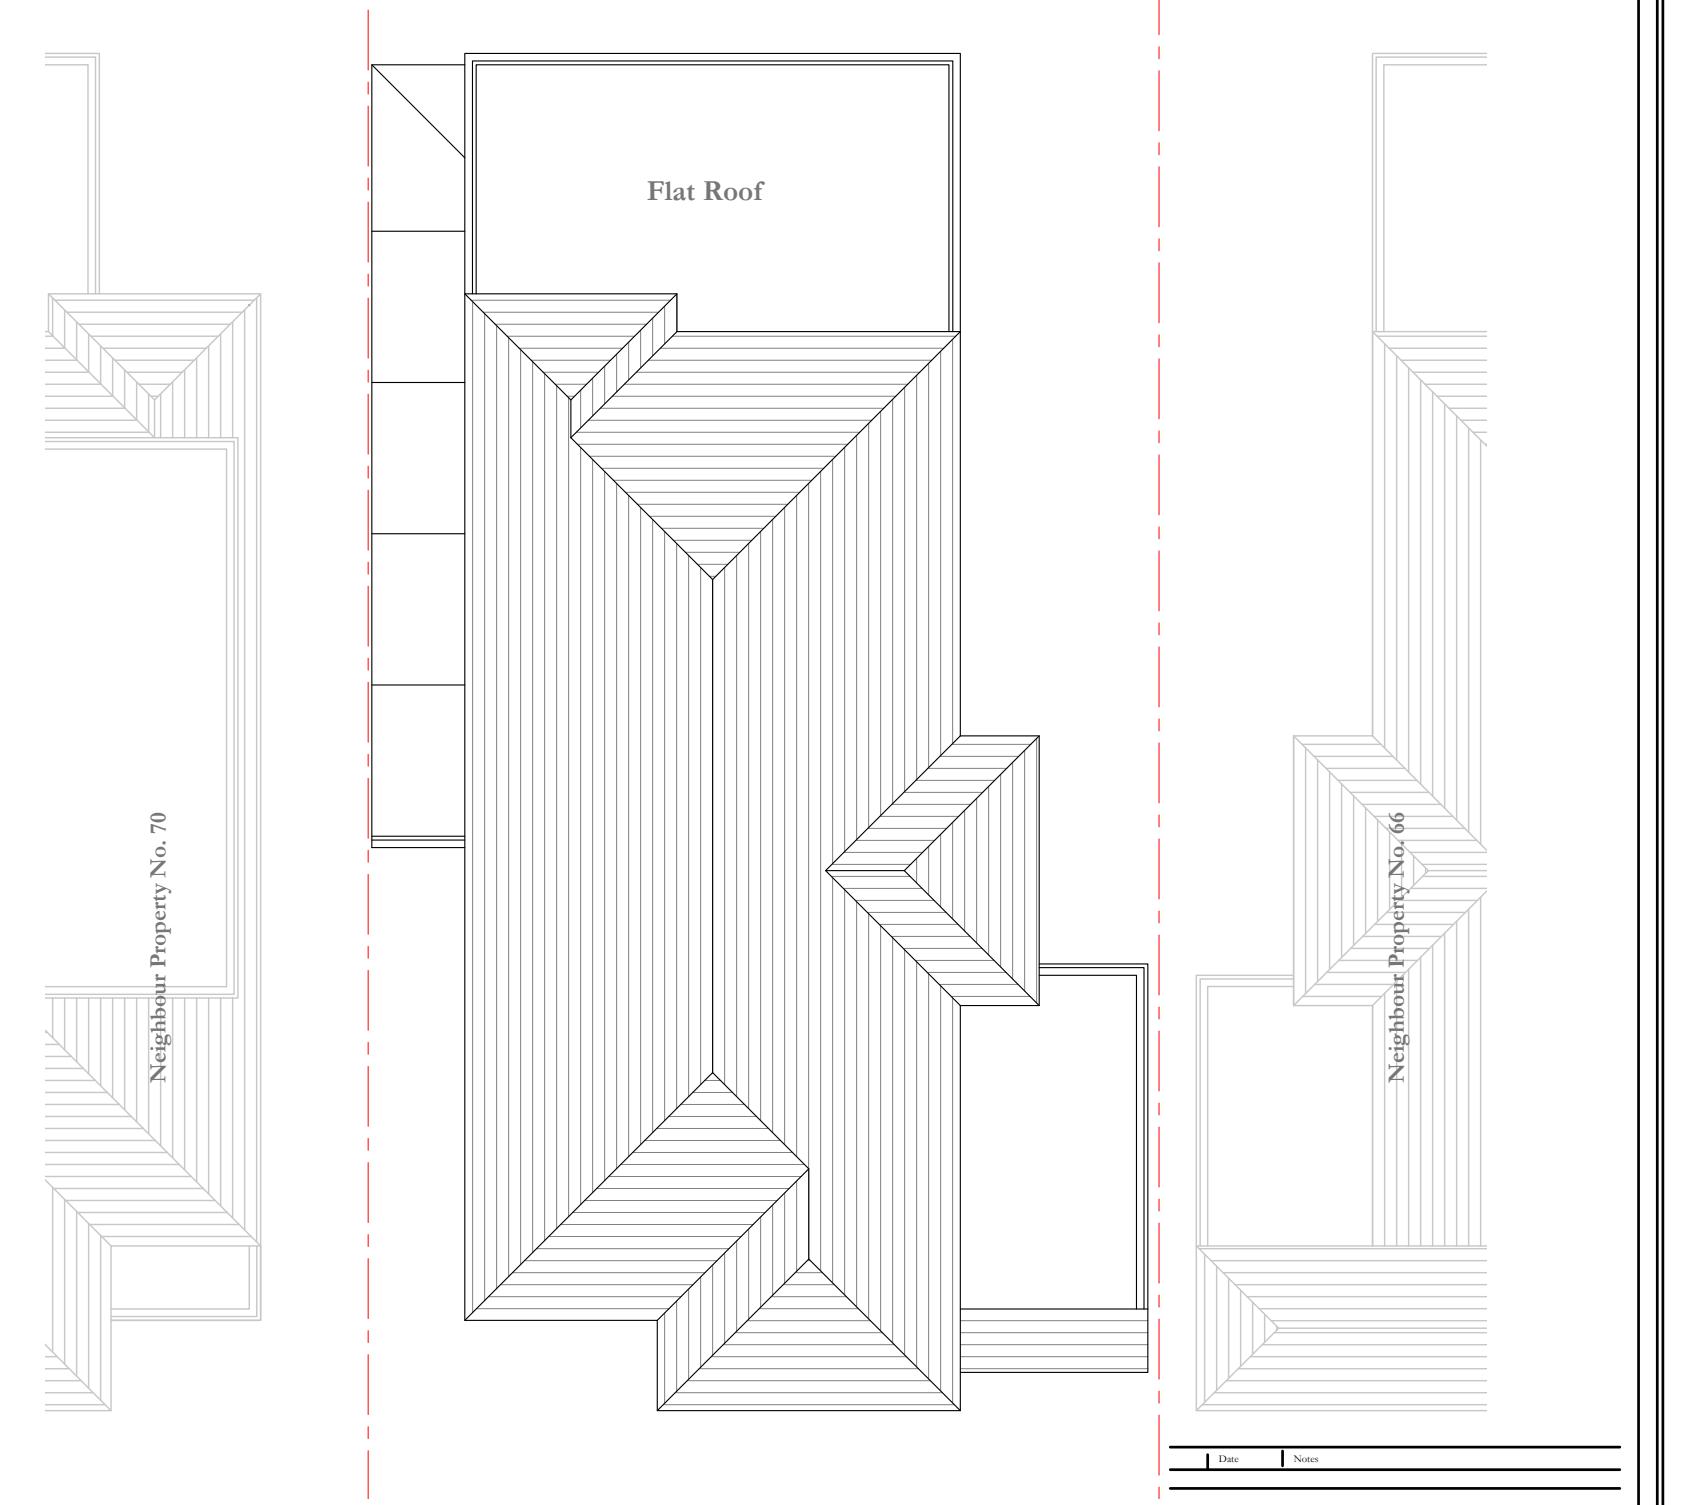

Existing Roof Plan

Scale 1 : 100

Beau Ideal Architects 

vm@beauidealarchitects.co.uk | +44 (0)790 869 0818 | www.beauidealarchitects.co.uk

project address:

68 Collage Drive
Ruislip, Greater
HA4 8SB

scale:	as stated	drawn:	VM	status:	Planning	date:	20/08/2024
drawing name:	Existing Floor Plan						
drawing no.:							
CDRH P01							




Existing Front Elevation

Scale 1 : 100



Existing Rear Elevation

Scale 1 : 100

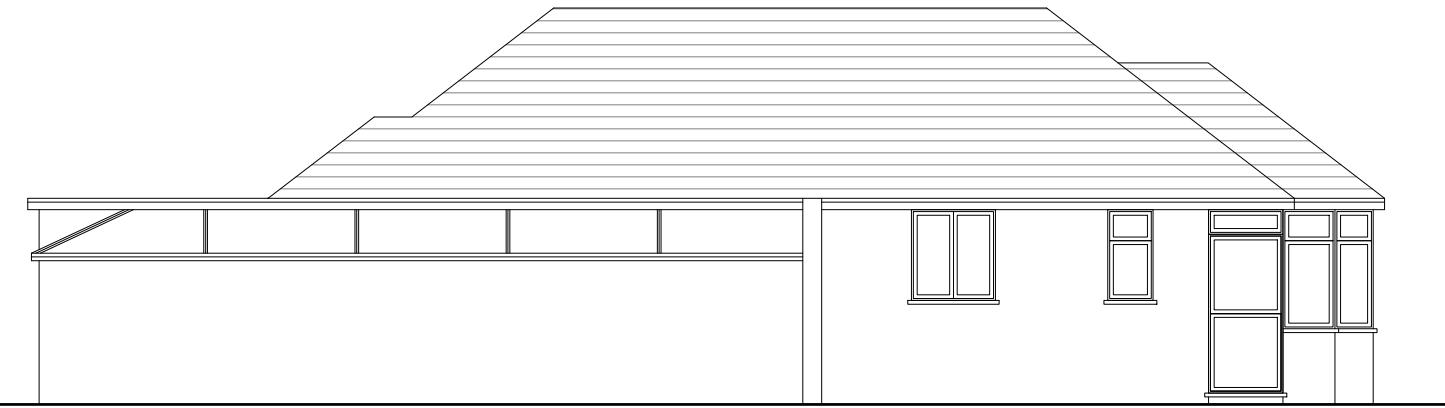

Existing Side Elevation

Scale 1 : 100



Existing Side Elevation

Scale 1 : 100

Date: _____ Notes: _____

Beau Idéal  Architects

vm@beauidealarchitects.co.uk | +44 (0)790 869 0818 | www.beauidealarchitects.co.uk

Project address: _____

68 Collage Drive
Ruislip, Greater
HA4 8SB


scale:	as stated	drawn:	VM	status:	Planning	date:	20/08/2024
--------	-----------	--------	----	---------	----------	-------	------------

Existing
Elevations

CDRH E01

1:100  10 Meter

Neighbour Property No. 70

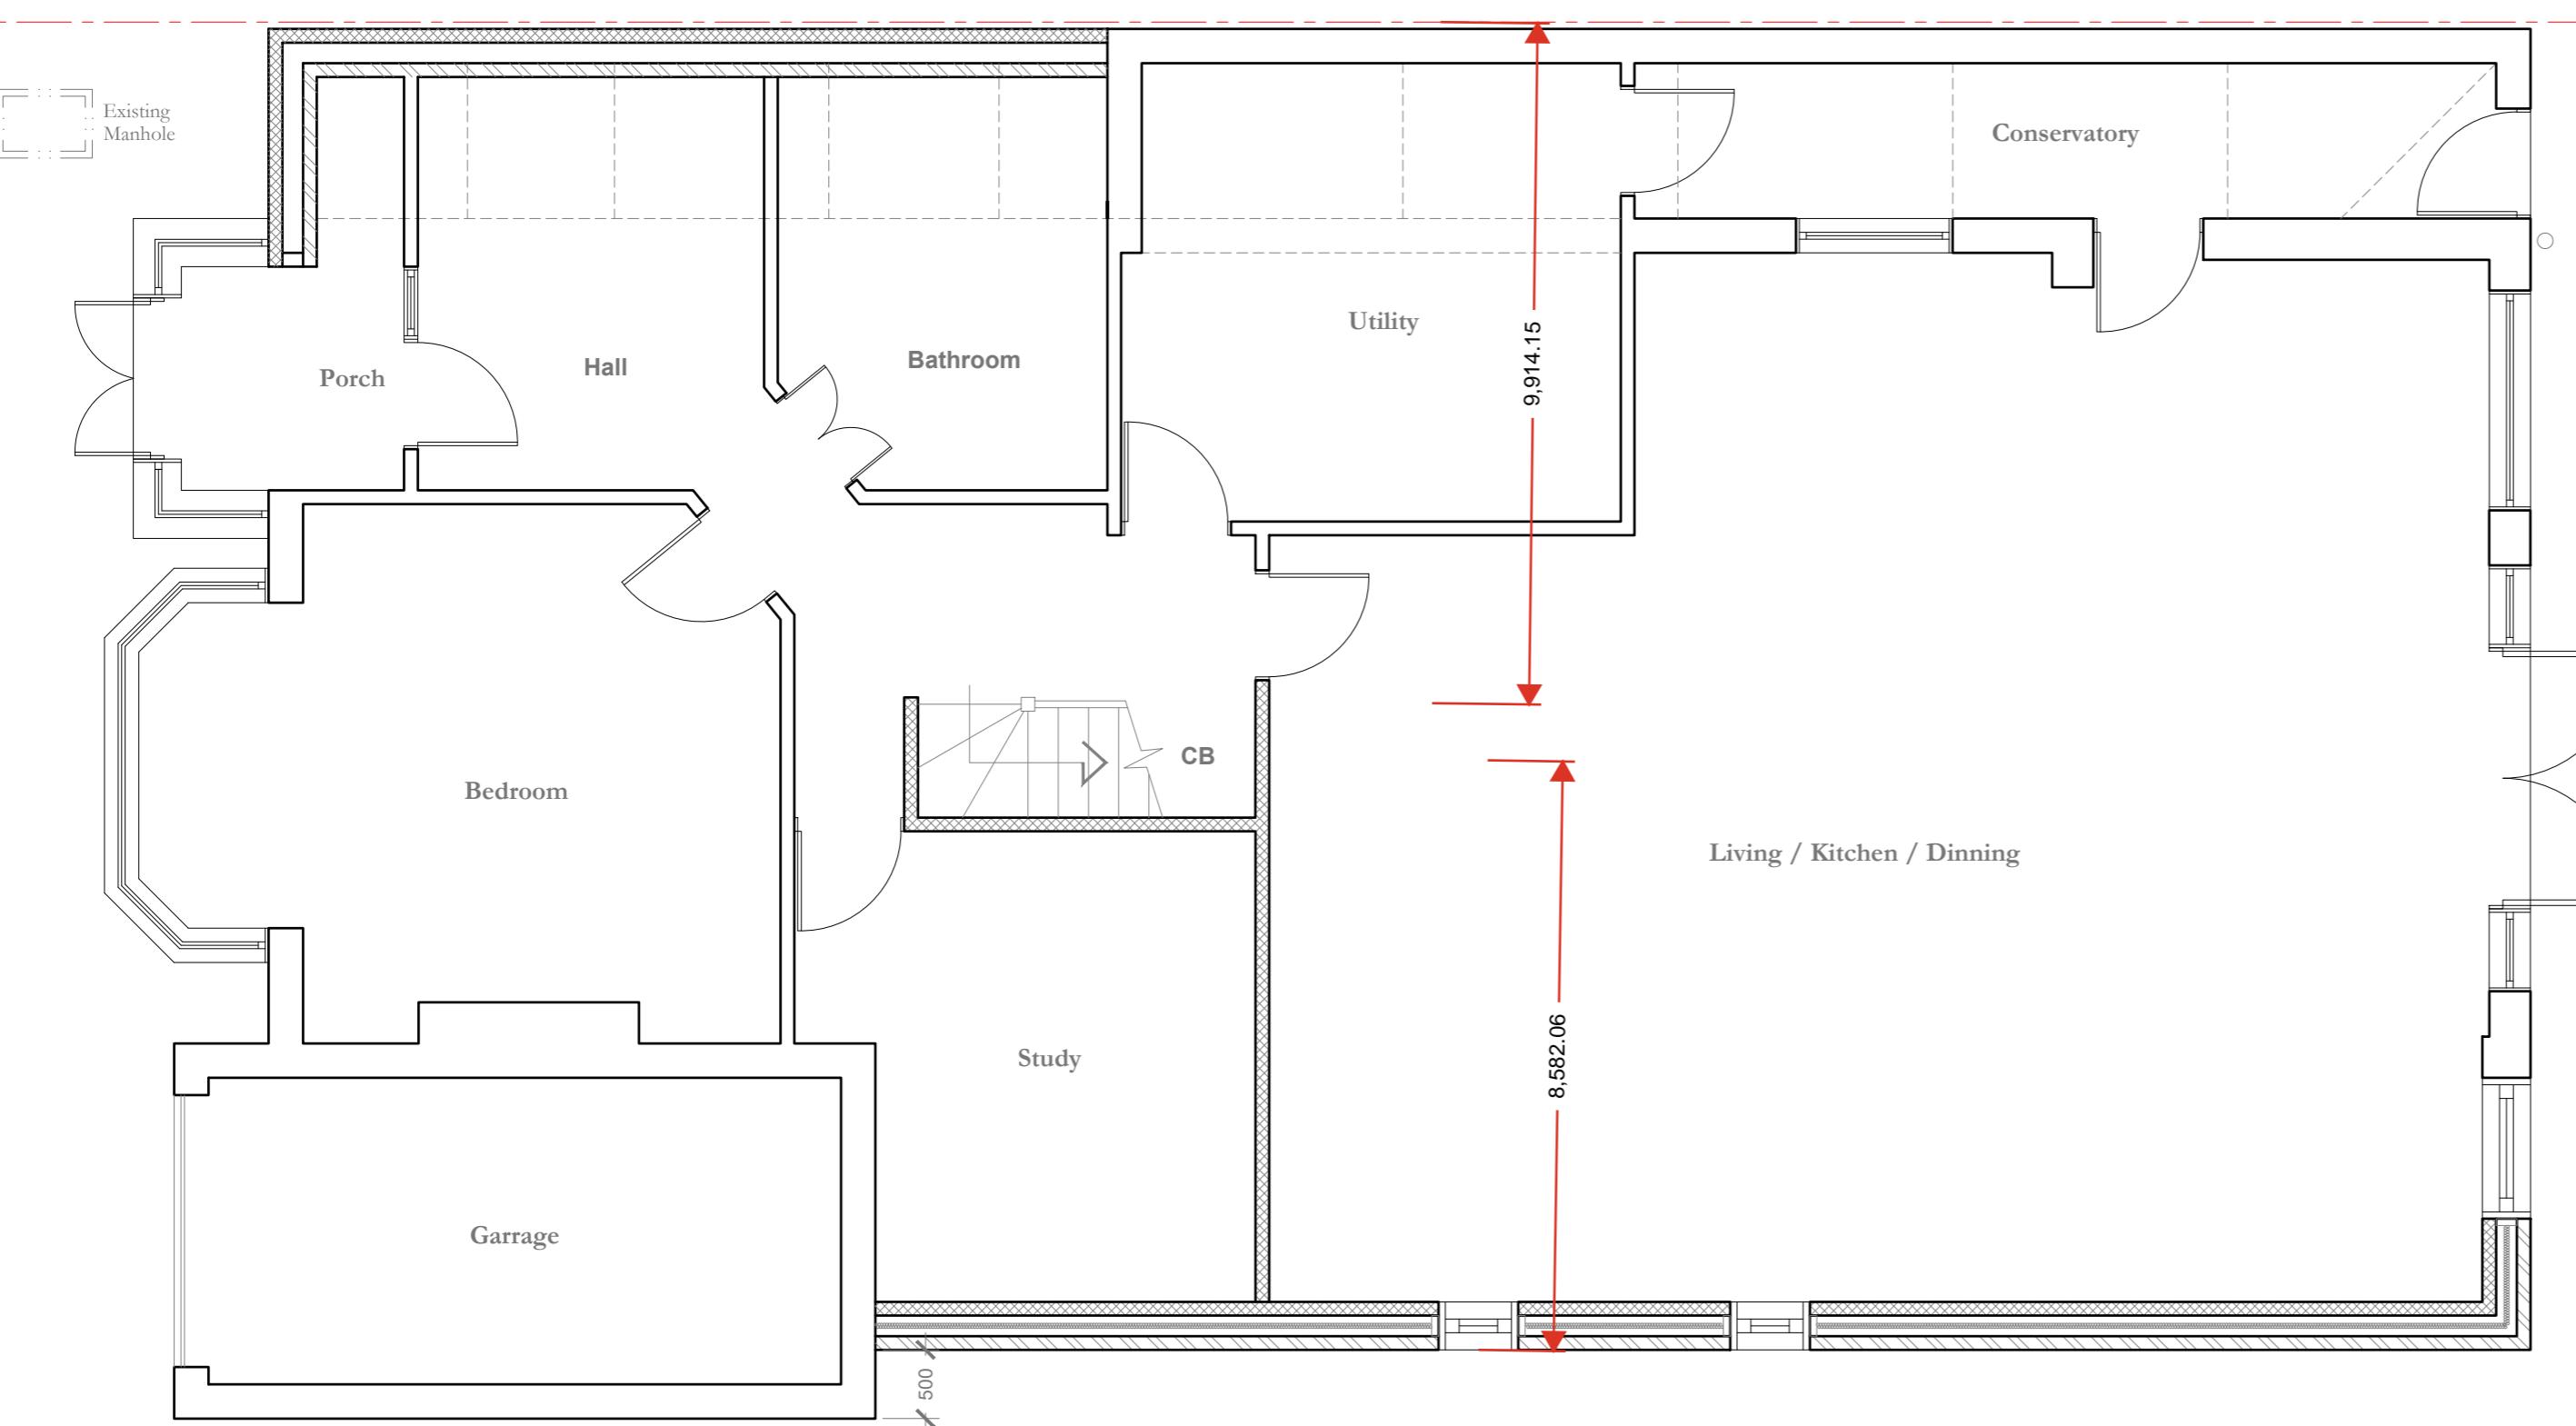

Neighbour Property No. 66


Proposed Ground Floor Plan
Scale 1:50

1:100 0 1 2 5 10 Meter


Beau Idéal Architects BIA
vni@beauidealarchitects.co.uk | +44 (0)790 860 0818 | www.beauidealarchitects.co.uk
68 Collage Drive
Ruislip, Greater
HA4 8SB
Drawing no.: VM Planning Date: 20/08/2024
Drawing ref.: Proposed Ground Floor Plan
Drawing rev.: CDRH P100



Neighbour Property No. 70

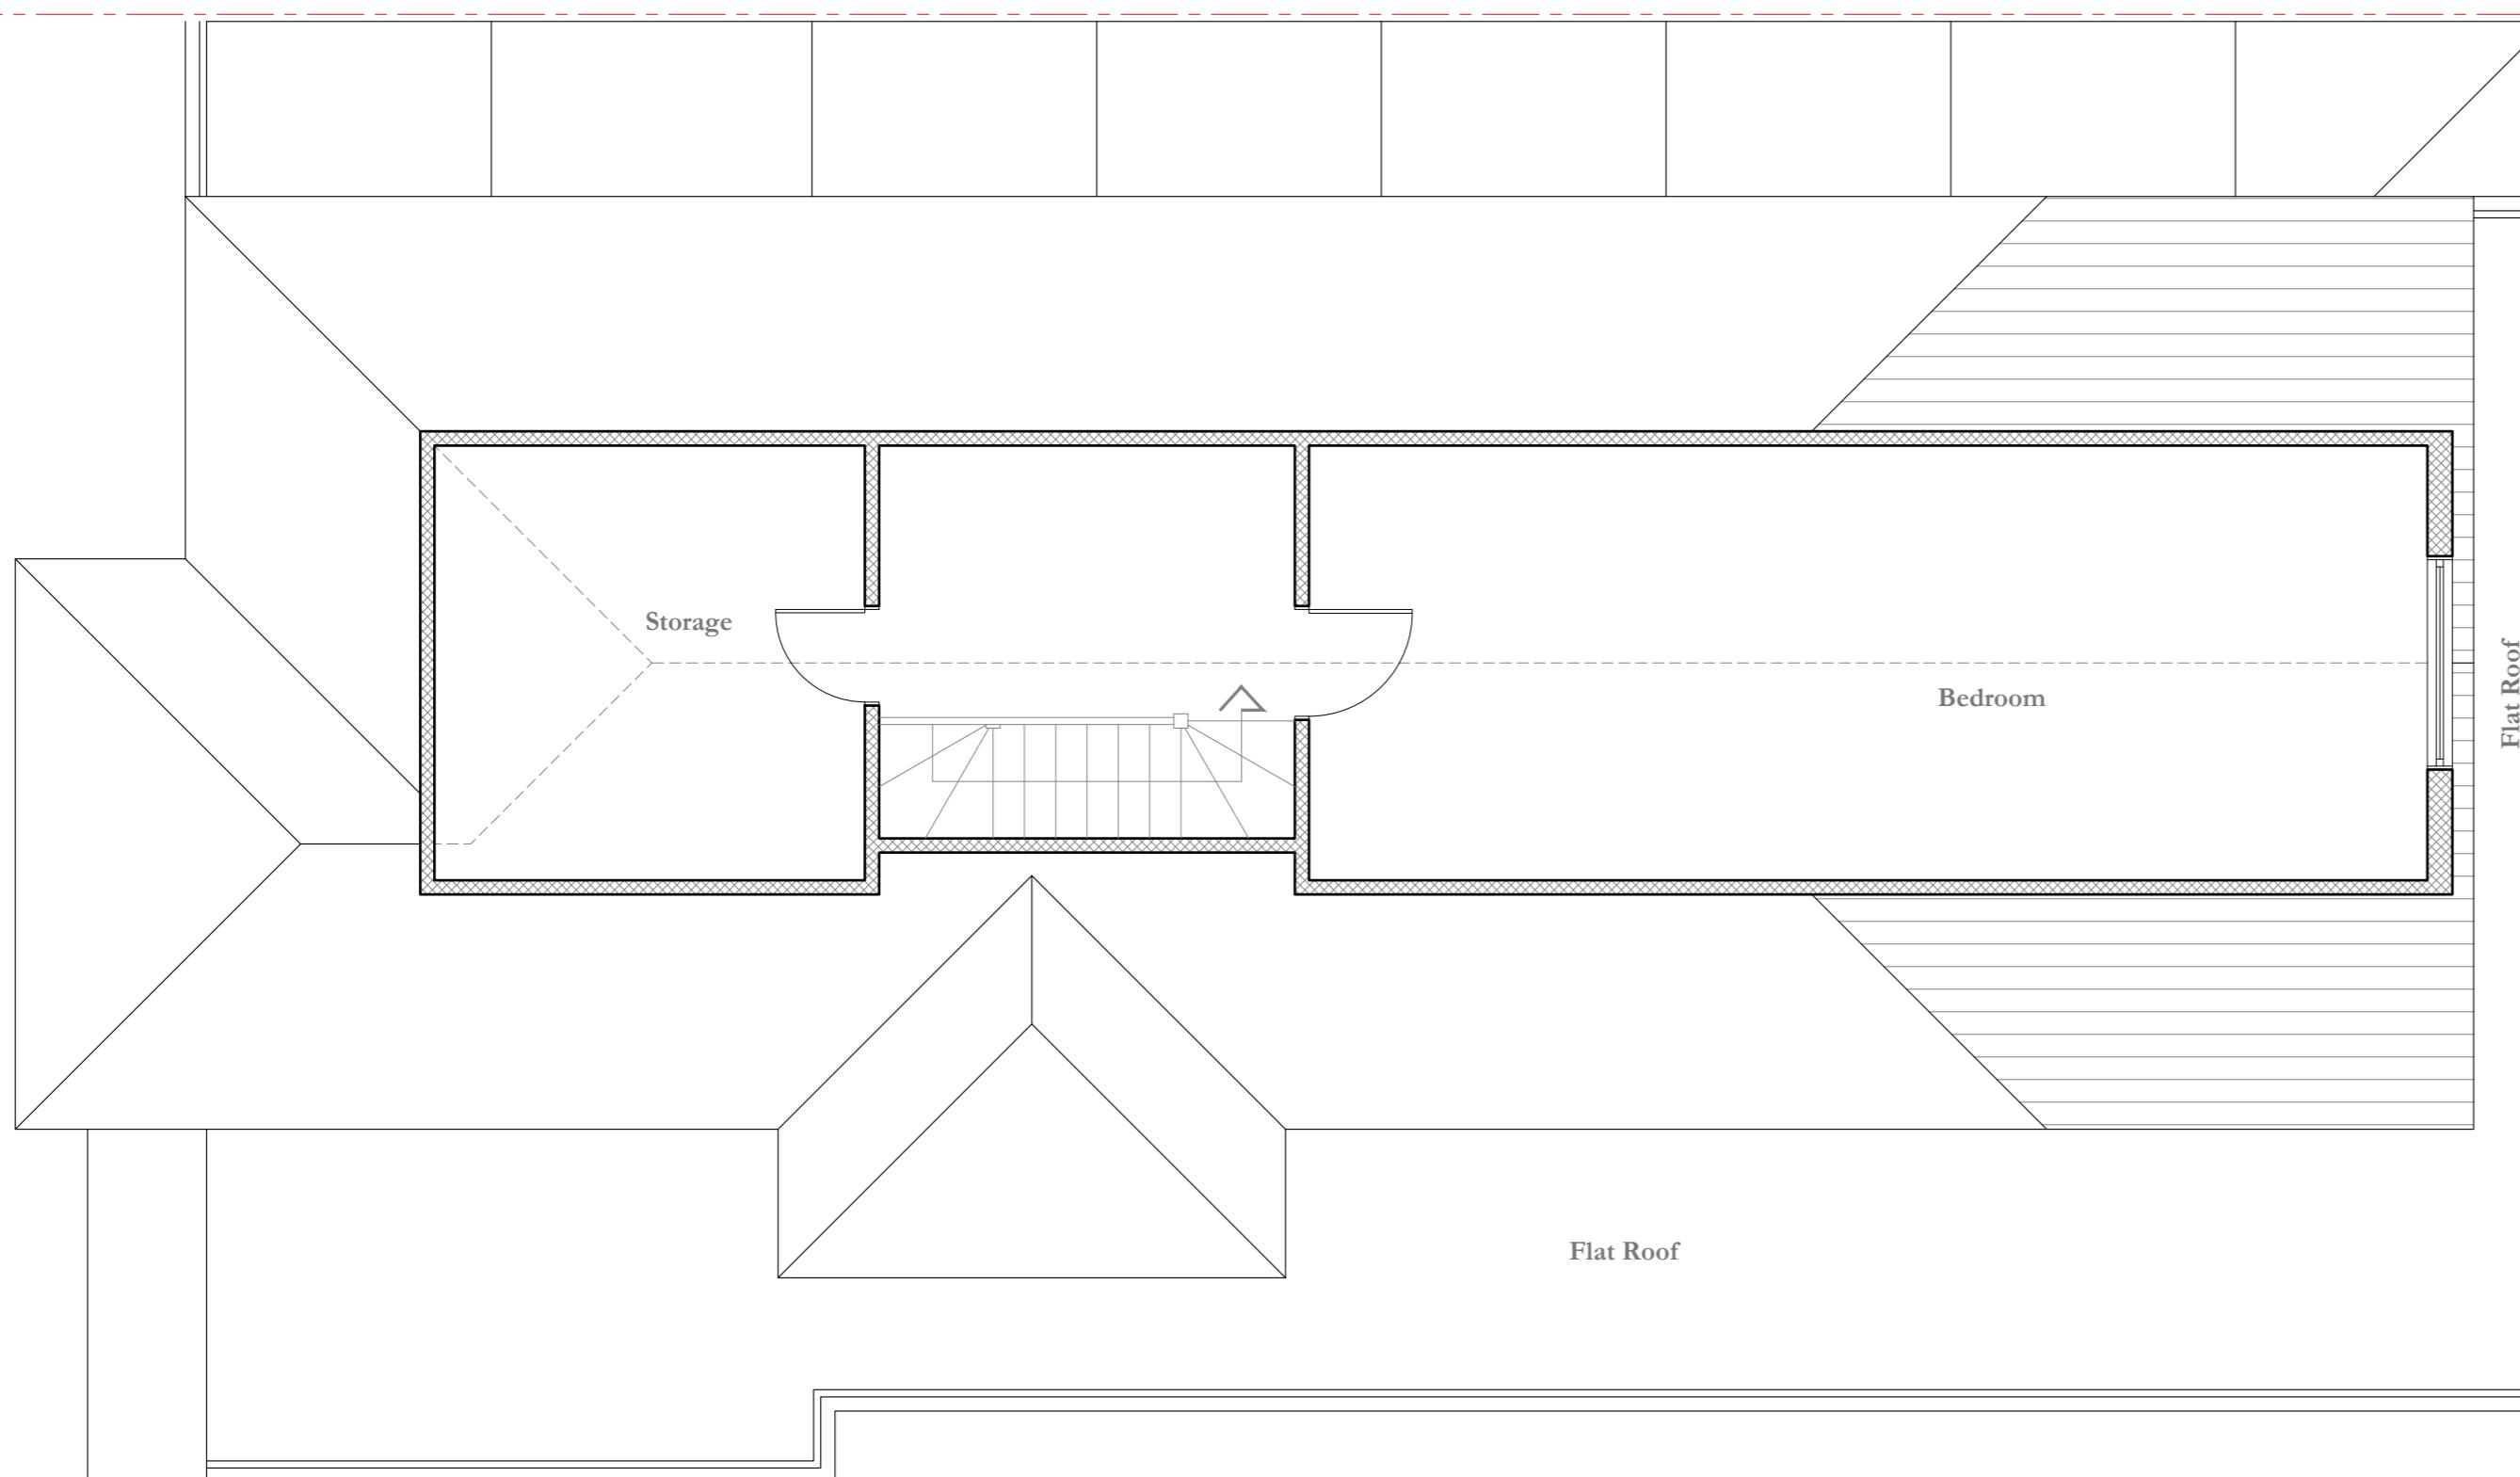

Neighbour Property No. 66

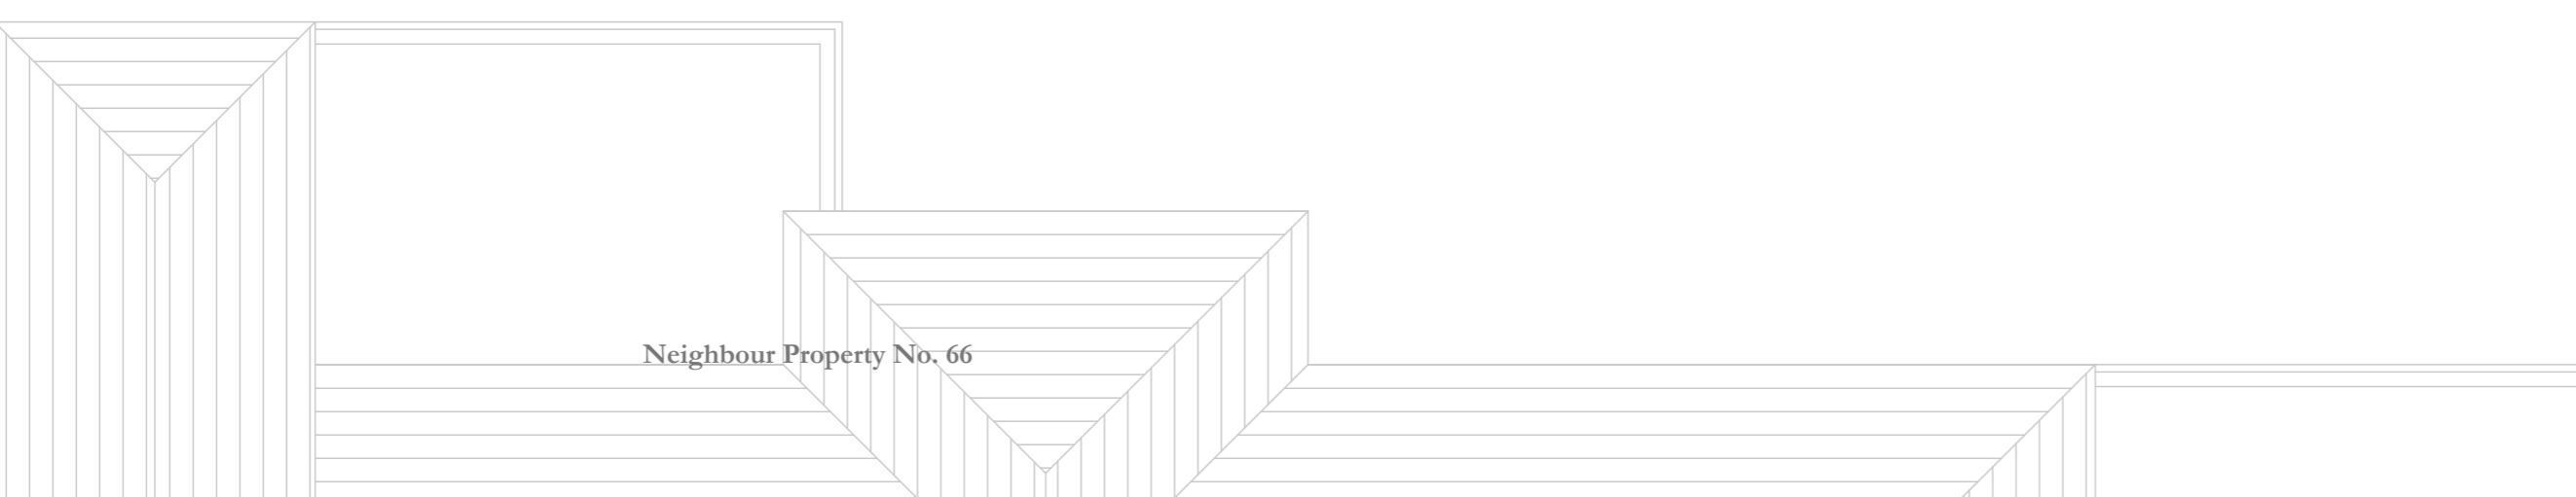


Proposed Loft Floor Plan
Scale 1:50

1:100 0 1 2 5 10 Meter


Date: _____ Notes: _____
 Beau Idéal Architects BIA
 vni@beauidealarchitects.co.uk +44 (0)790 860 0818 www.beauidealarchitects.co.uk
 present address _____
 68 Collage Drive, Ruislip, Greater London HA4 8SB
 as stated VM Planning 20/08/2024
 Drawing name: Proposed Loft Floor Plan
 Drawing no: CDRH P102



Neighbour Property No. 70

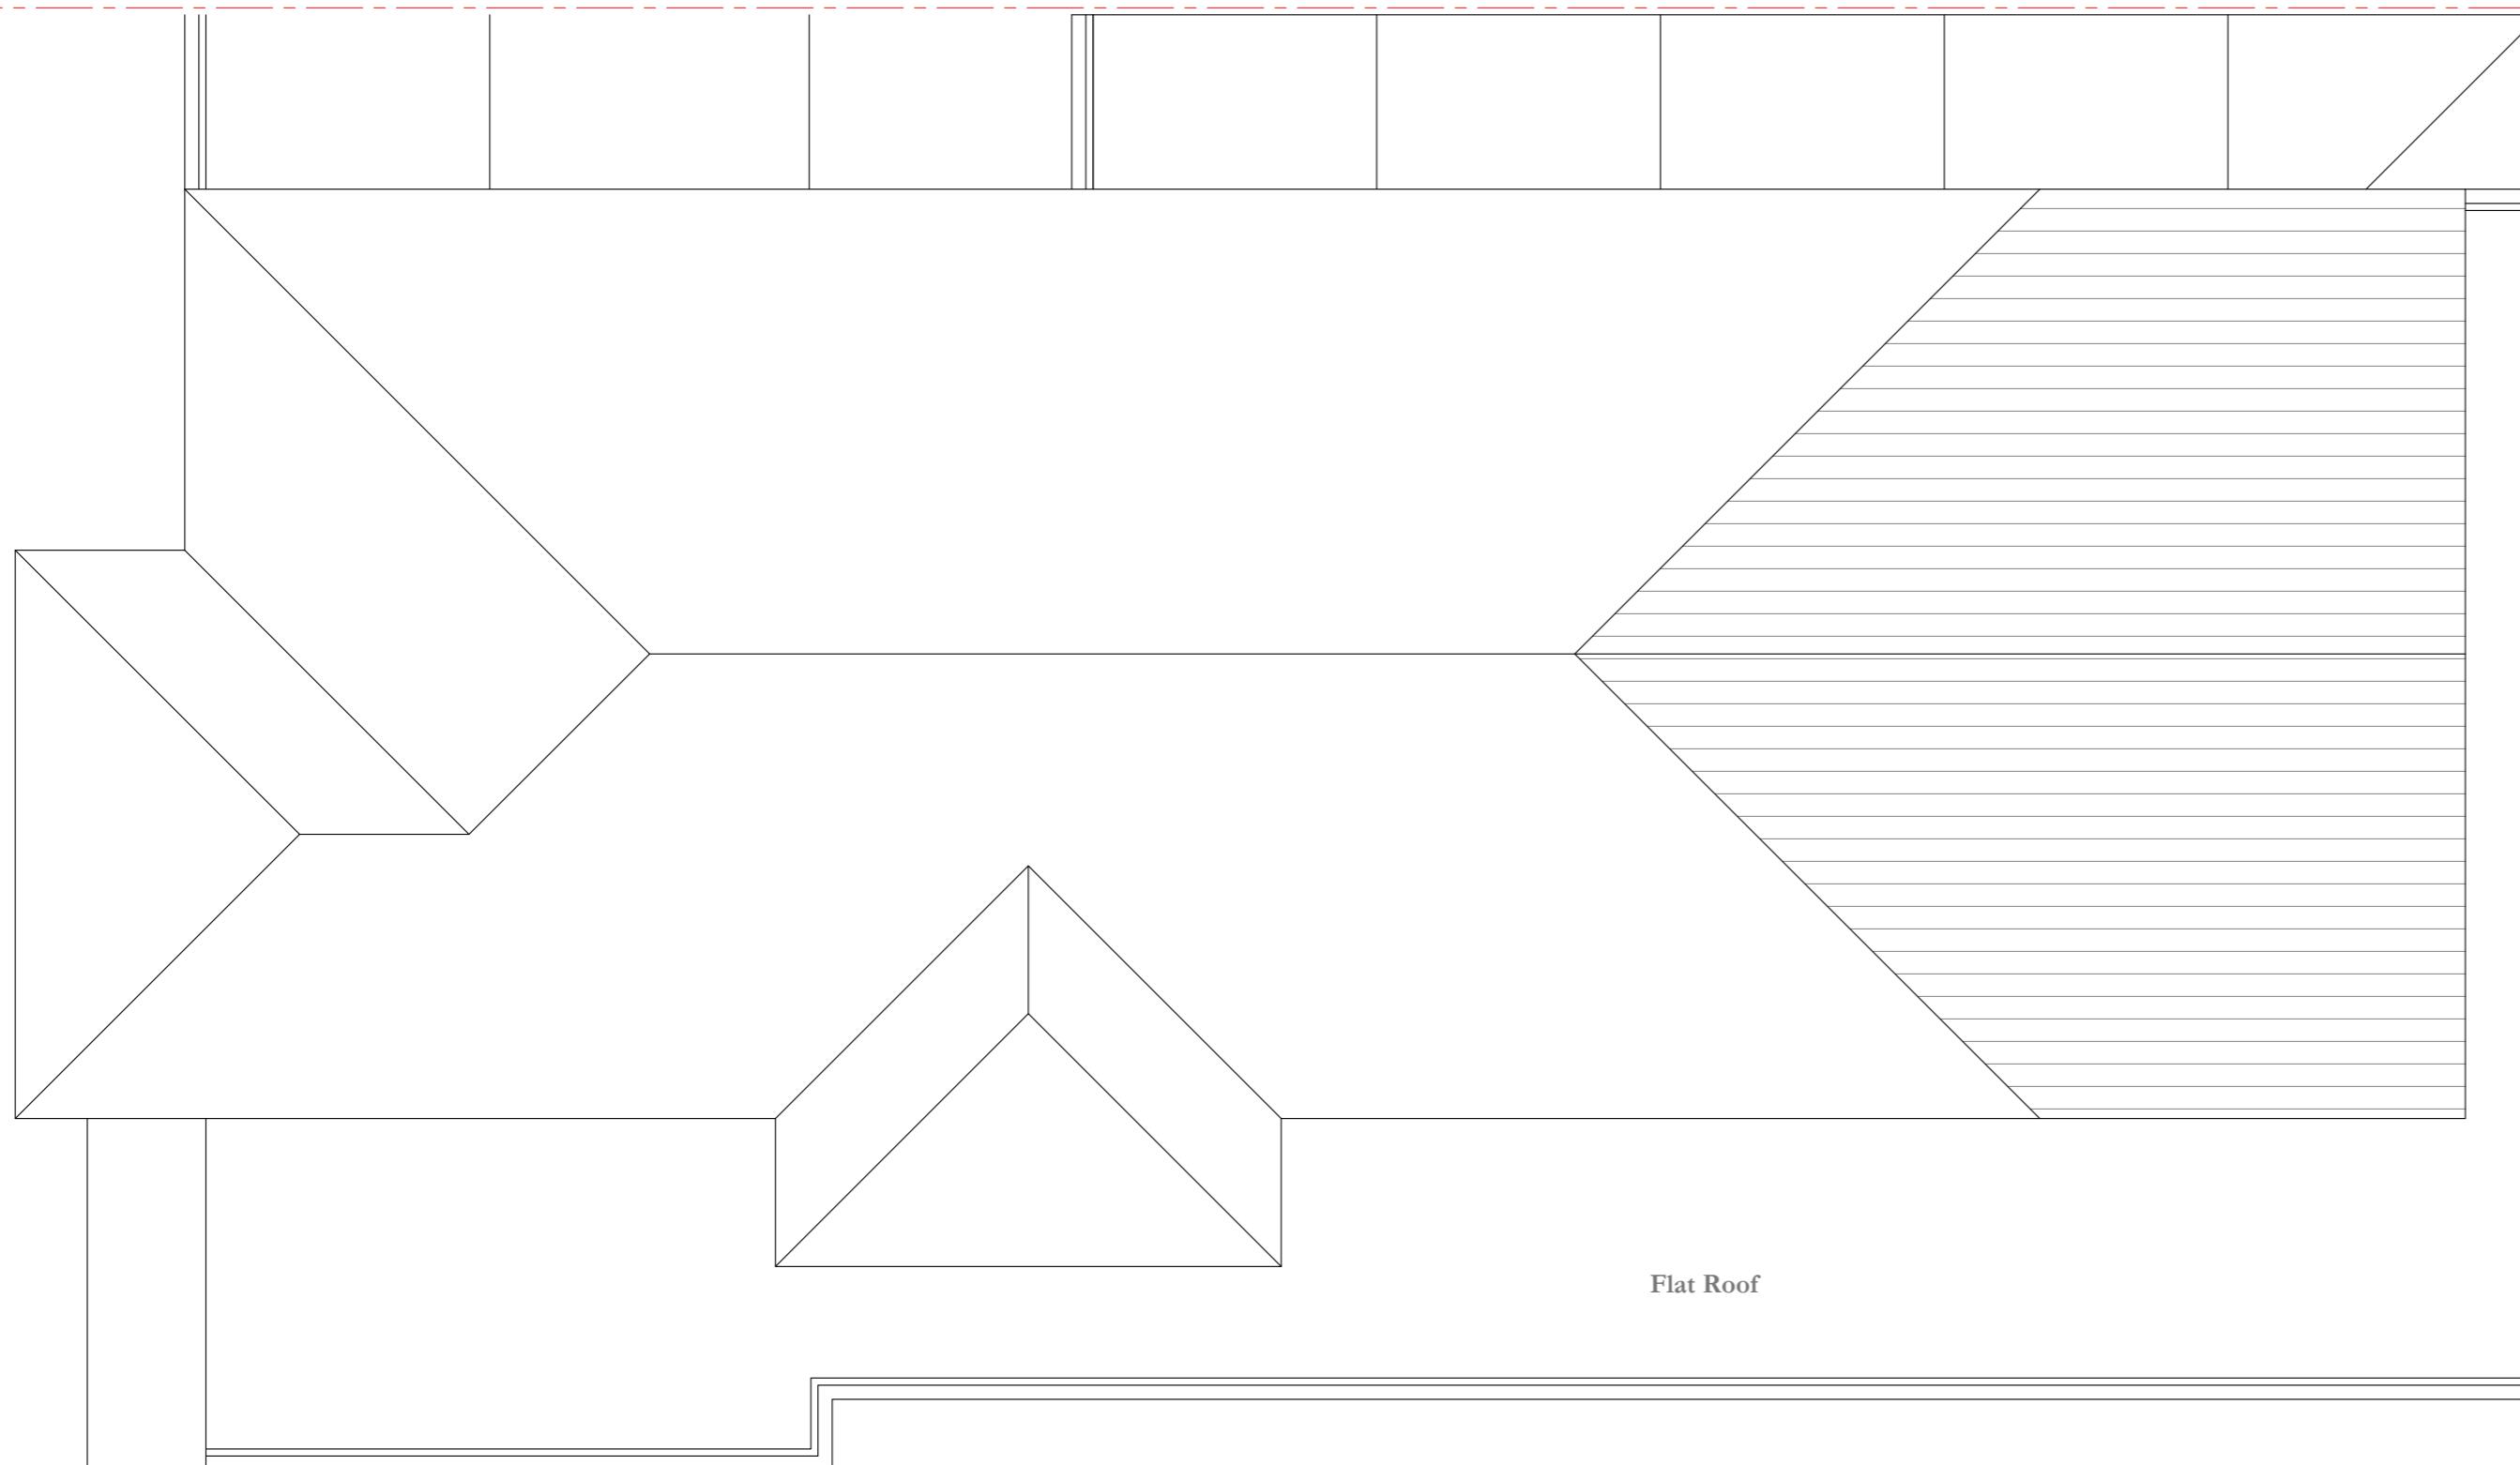

Flat Roof

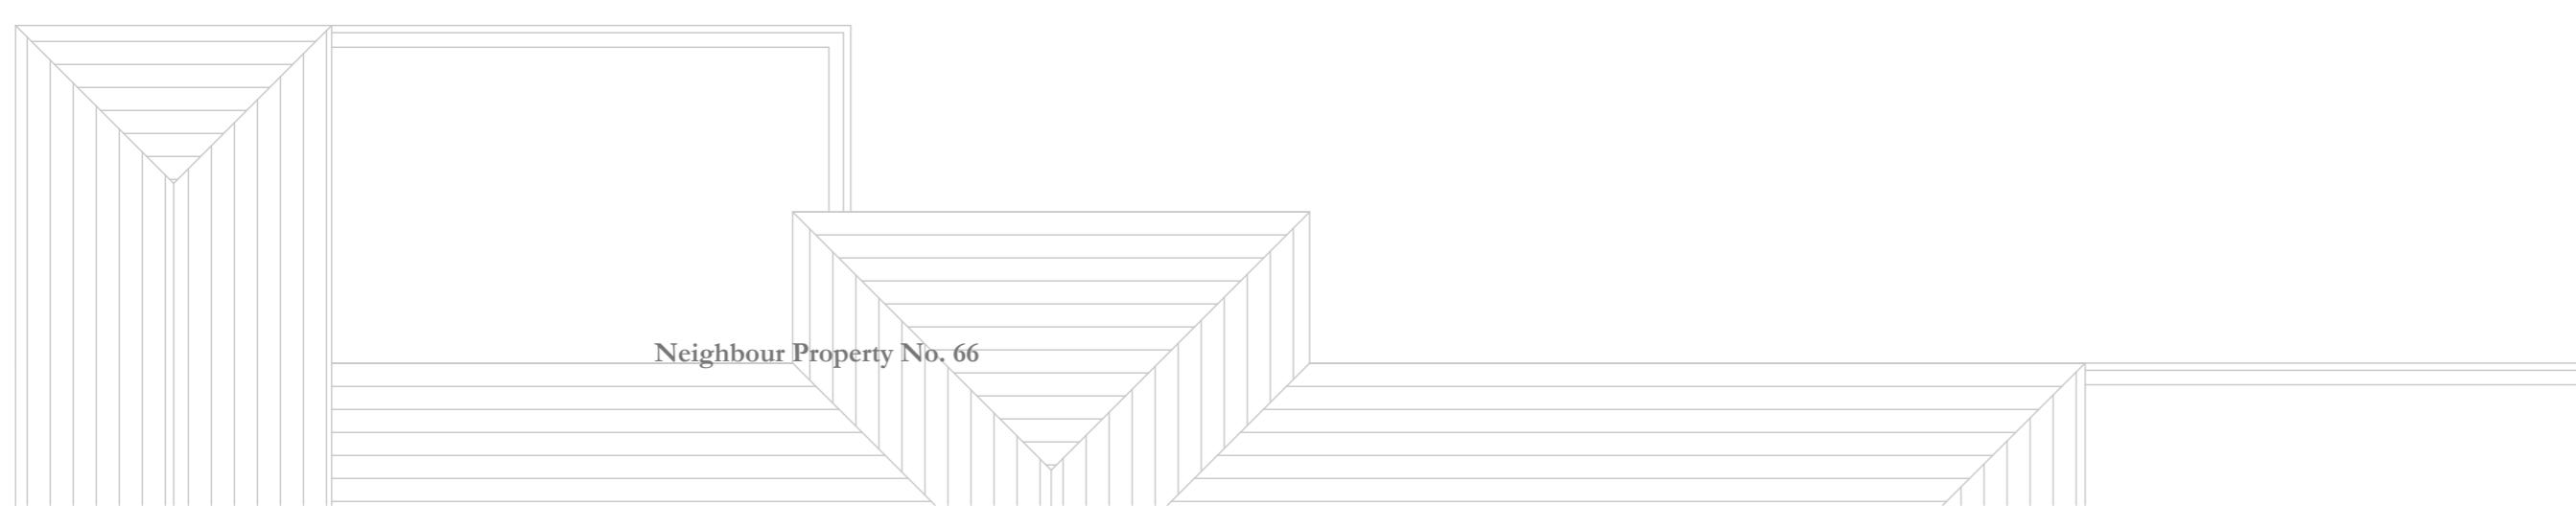

Neighbour Property No. 66

Proposed Roof Plan
Scale 1:50


1:100 0 1 2 5 10 Meter

Beau Idéal Architects
BIA
vni@beauidealarchitects.co.uk | +44 (0)790 860 0818 | www.beauidealarchitects.co.uk
68 Collage Drive
Ruislip, Greater
HA4 8SB
as stated | VM | Planning | 20/08/2024
Proposed
Roof Plan
CDRH P102



Proposed Front Elevation

Scale 1 : 100

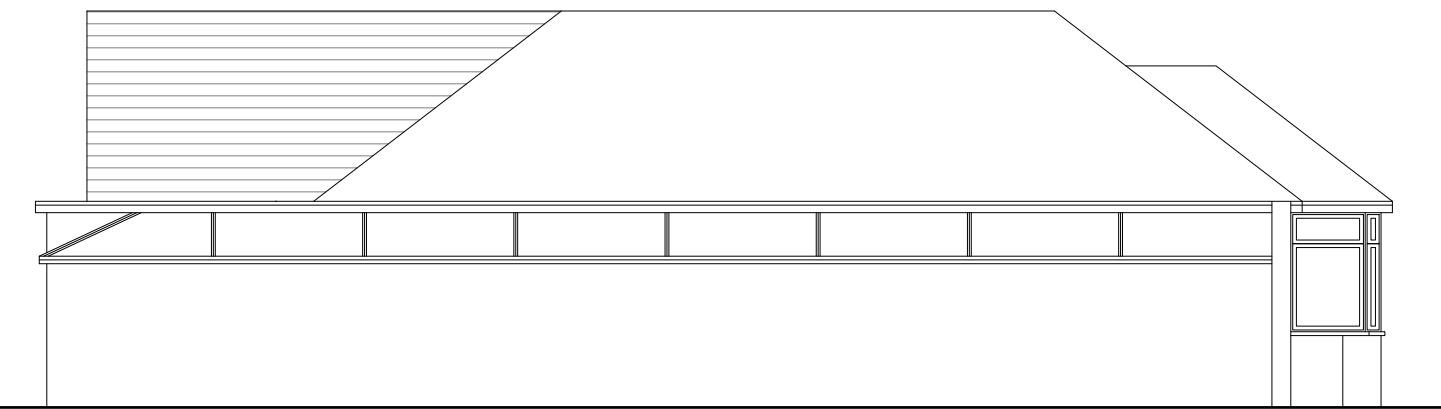


Proposed Side Elevation

Scale 1 : 100



Proposed Rear Elevation

Scale 1 : 100

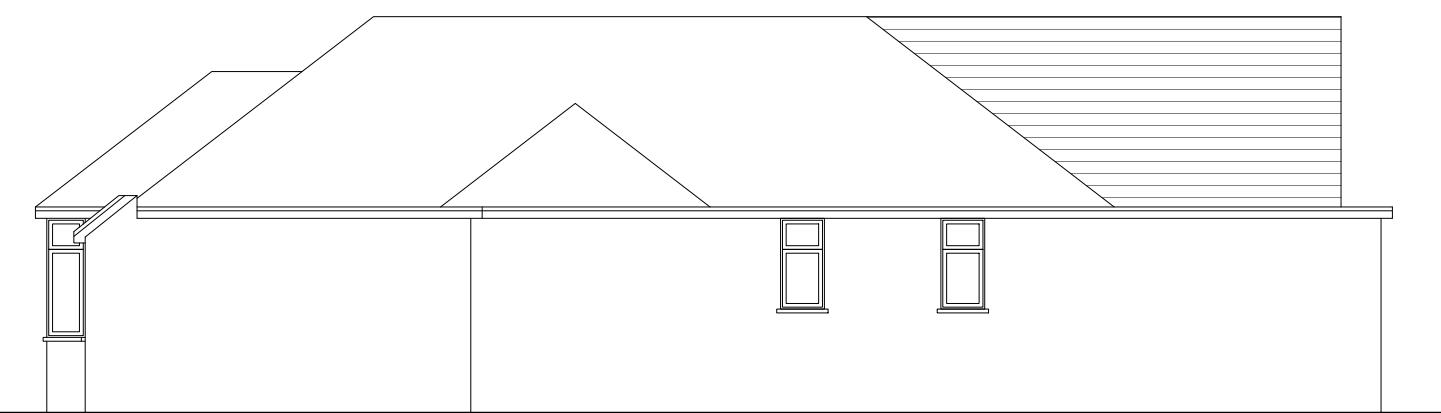

Proposed Side Elevation

Scale 1 : 100

1:100 0 1 2 5 10 Meter

Date: _____ Notes: _____
Beau Ideal Architects B/I Architects
vm@beauidealarchitects.co.uk +44 (0)790 869 0818 www.beauidealarchitects.co.uk


project address: _____
68 Collage Drive
Ruislip, Greater
HA4 8SB

scale: as stated drawn: VM status: Planning date: 20/08/2024
drawing name: Proposed Elevations
drawing no: CDRH E100



Proposed Location Plan

Scale 1:1250

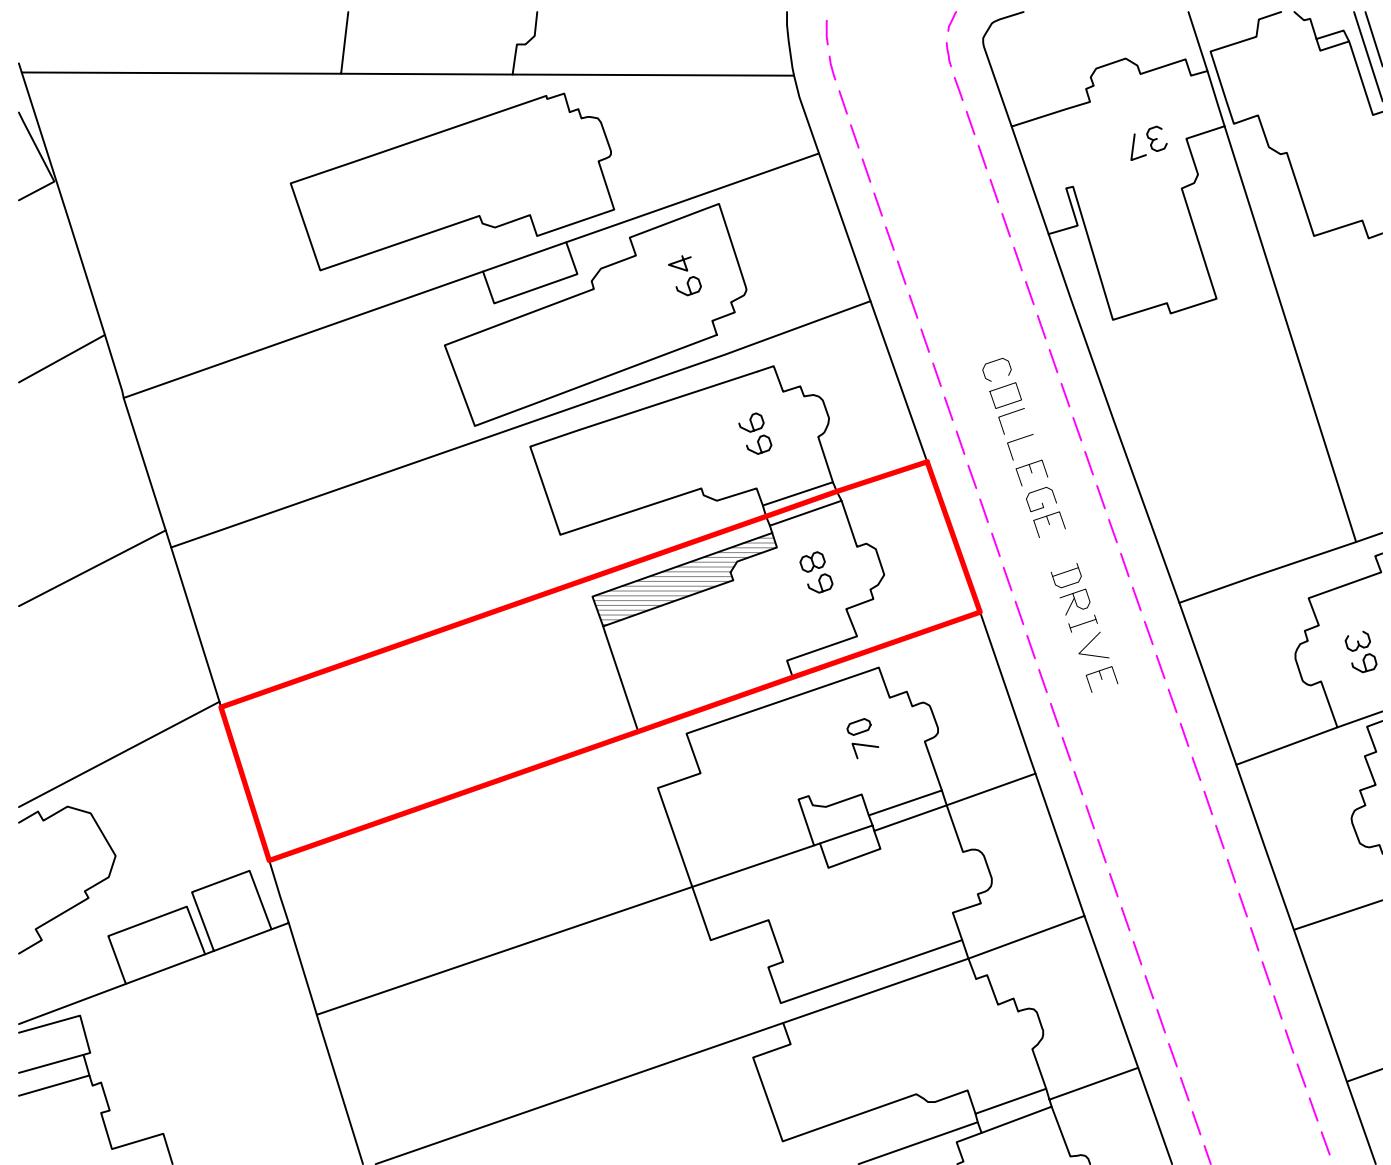

Proposed Block Plan

Scale 1:500

1:500

0 10 50 Meter

A scale bar for a 1:1250 scale map. The bar is divided into segments representing 10 meters each. The first segment is divided into two parts: a black segment from 0 to 5 meters and a grey segment from 5 to 10 meters. The second segment is entirely grey from 10 to 20 meters. The third segment is entirely grey from 20 to 50 meters. The fourth segment is entirely grey from 50 to 100 meters. The text "1:1250" is at the left end, and "100 Metres" is at the right end. Numerical labels 0, 10, 20, 50 are placed below the bar, and a 50m scale bar is shown above it.



68 Collage Drive
Ruislip, Greater
HA4 8SB

10 of 10 | Page

68 Collage Drive
Ruislip, Greater
HA4 8SB

oposed ock and Location Plan

CDRH SP100