




Existing Front Elevation

Scale 1 : 100



Existing Rear Elevation

Scale 1 : 100

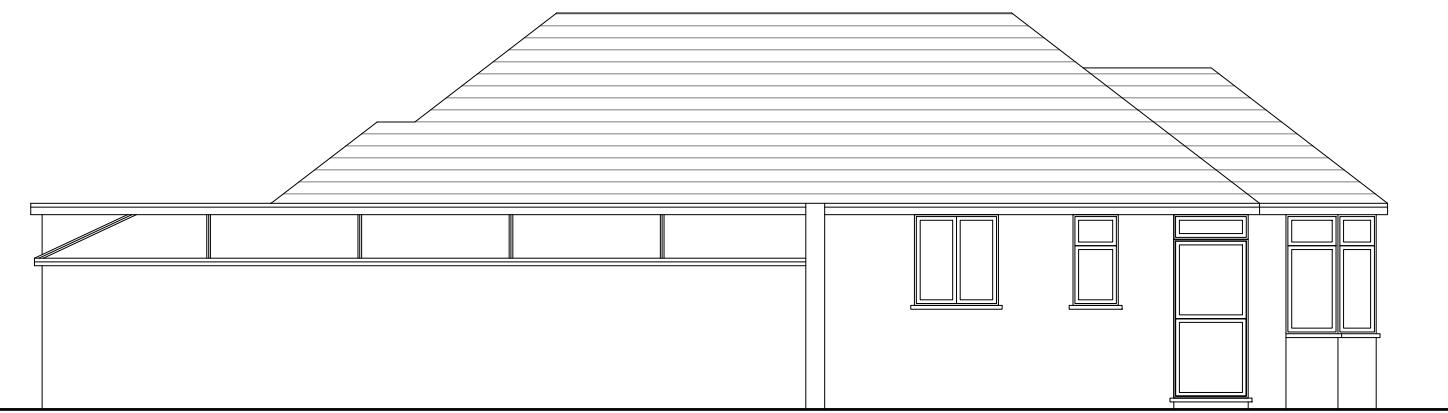

Existing Side Elevation

Scale 1 : 100



Existing Side Elevation

Scale 1 : 100

Date Notes

Beau Idéal  Architects

vm@beauidealarchitects.co.uk +44 (0)790 869 0818 www.beauidealarchitects.co.uk

project address:

68 Collage Drive
Ruislip, Greater
HA4 8SB

scale:	as stated	drawn:	VM	status:	Planning	date:
						22/11/2024

Existing Elevations


drawing no:

CDRH E01

3

1:100 0 1 2 5 10 Meter

Neighbour Property No. 70

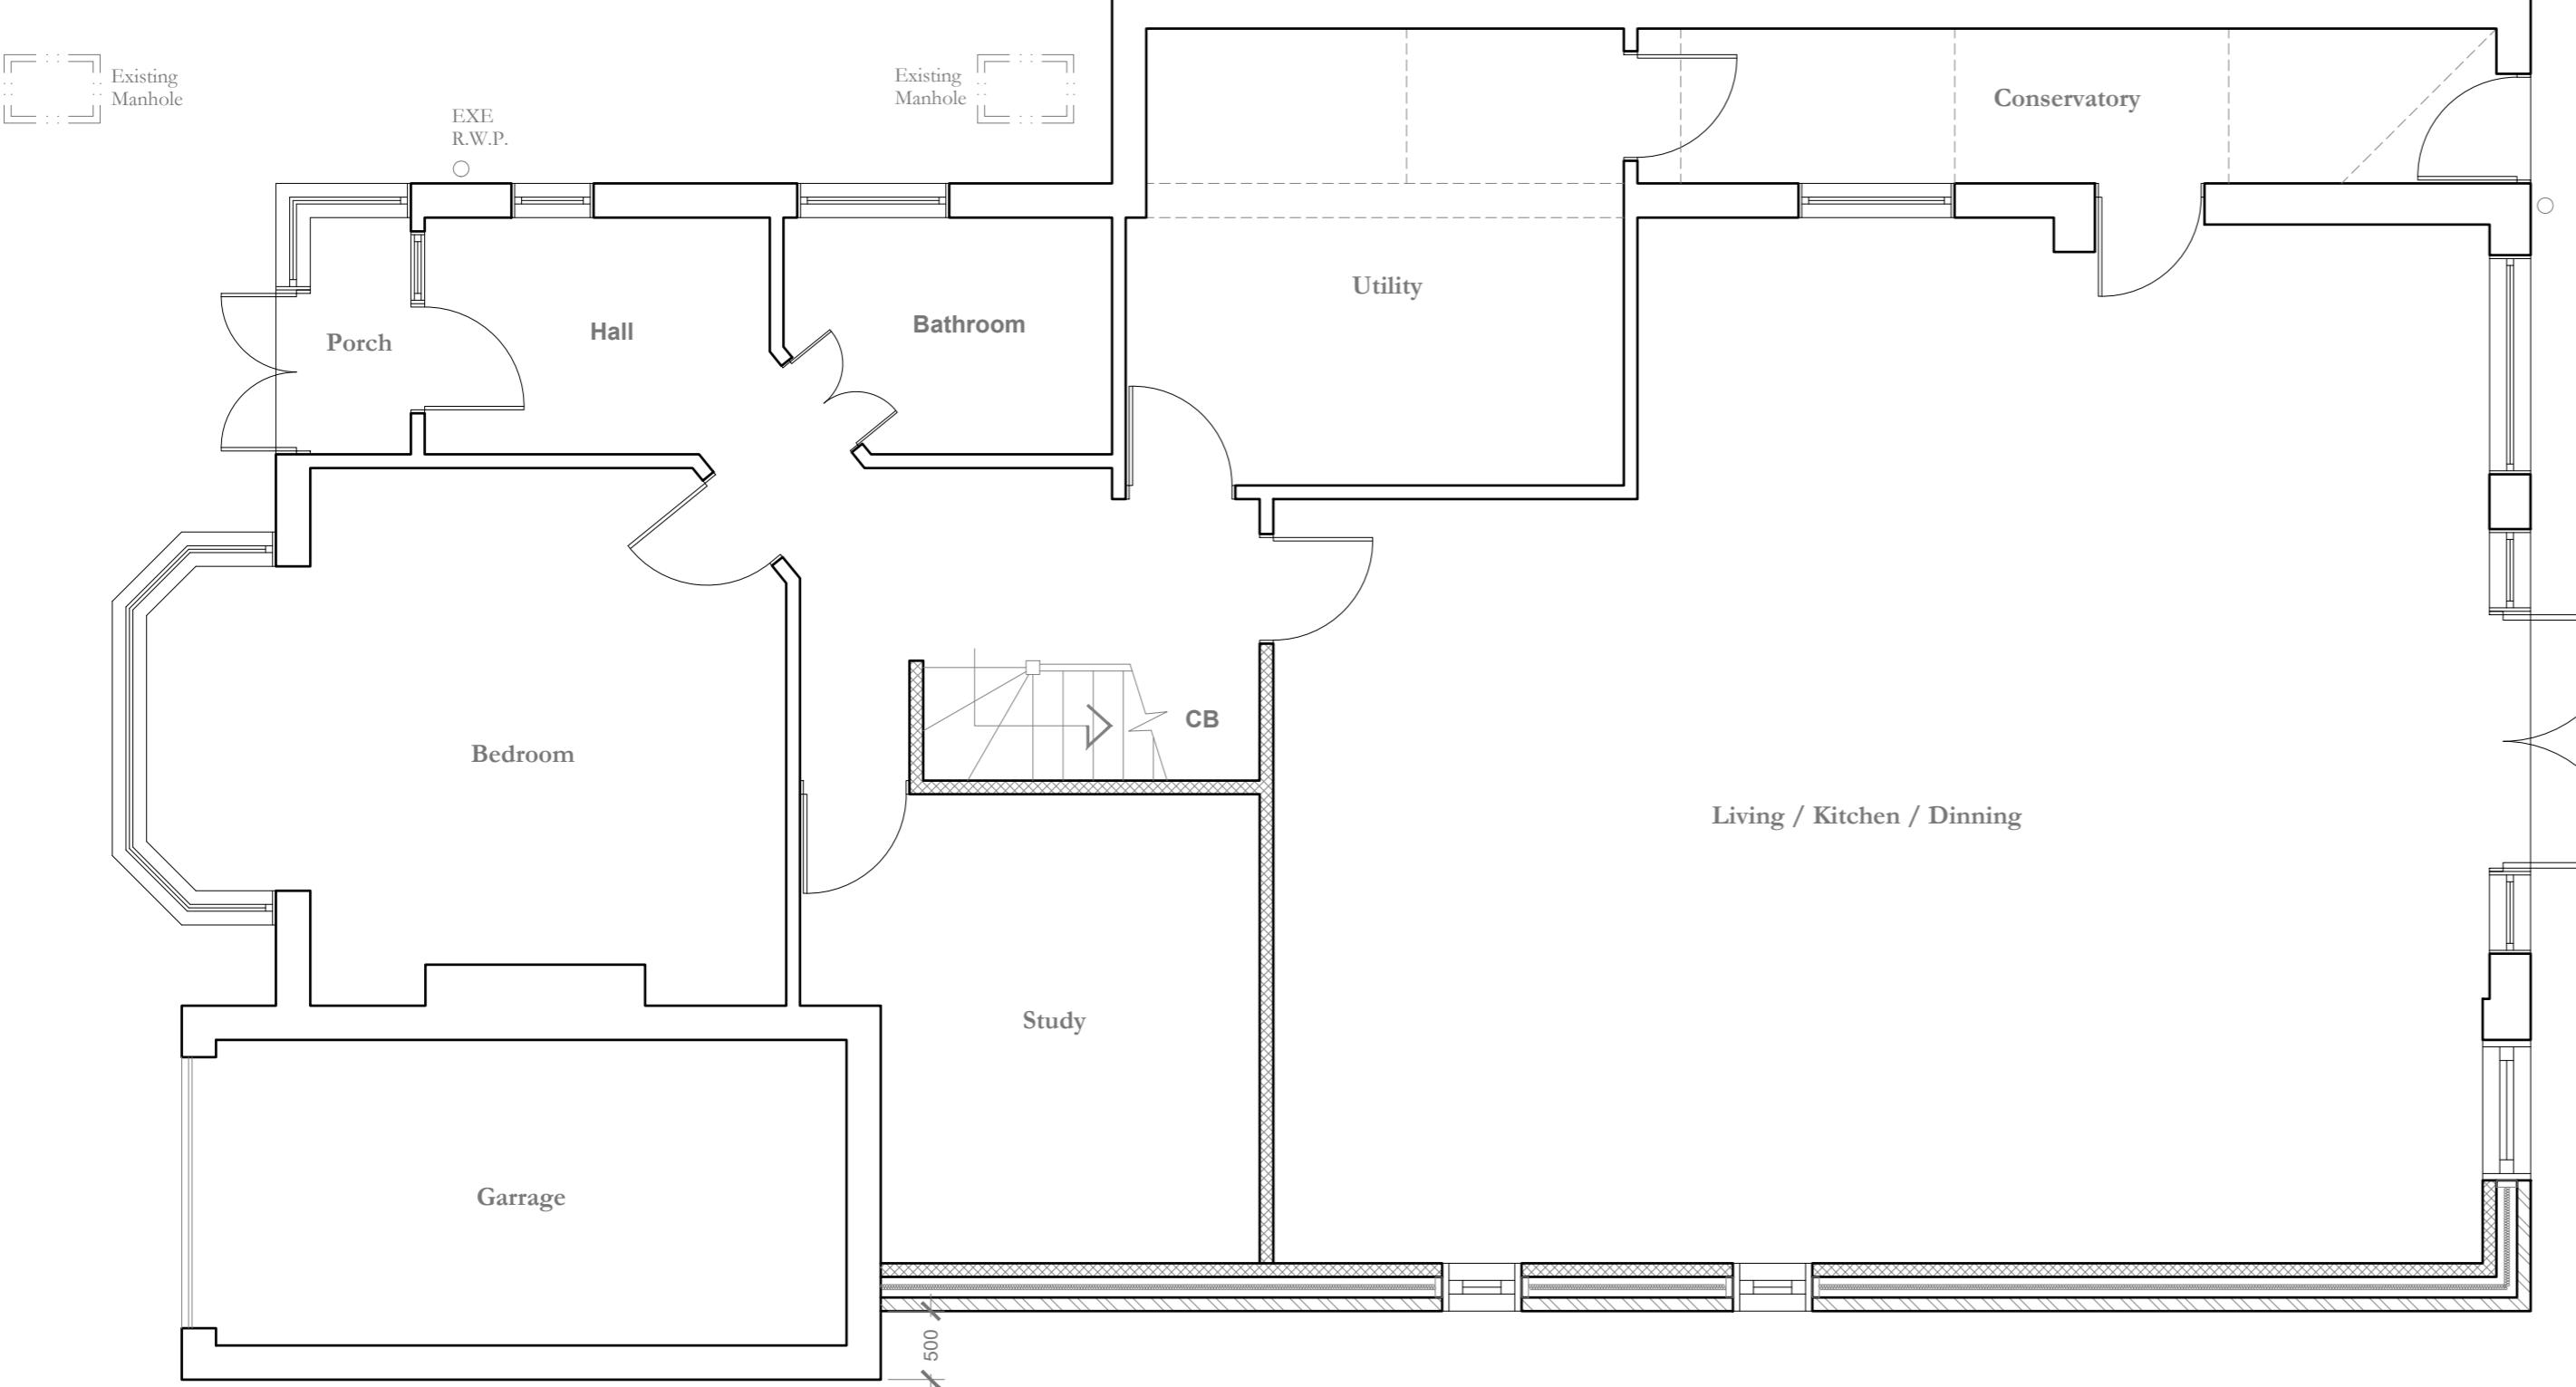

Neighbour Property No. 66

Proposed Ground Floor Plan
Scale 1:50

1:100 0 1 2 5 10 Meter

Date: _____ Notes: _____

Beau Idéal Architects
BI

vm@beauidealarchitects.co.uk | +44 (0)790 860 0818 | www.beauidealarchitects.co.uk

68 Collage Drive
Ruislip, Greater
HA4 8SB


as stated | VM | Planning | 22/11/2024

Proposed
Ground Floor Plan


CDRH P100 | 3



Neighbour Property No. 70

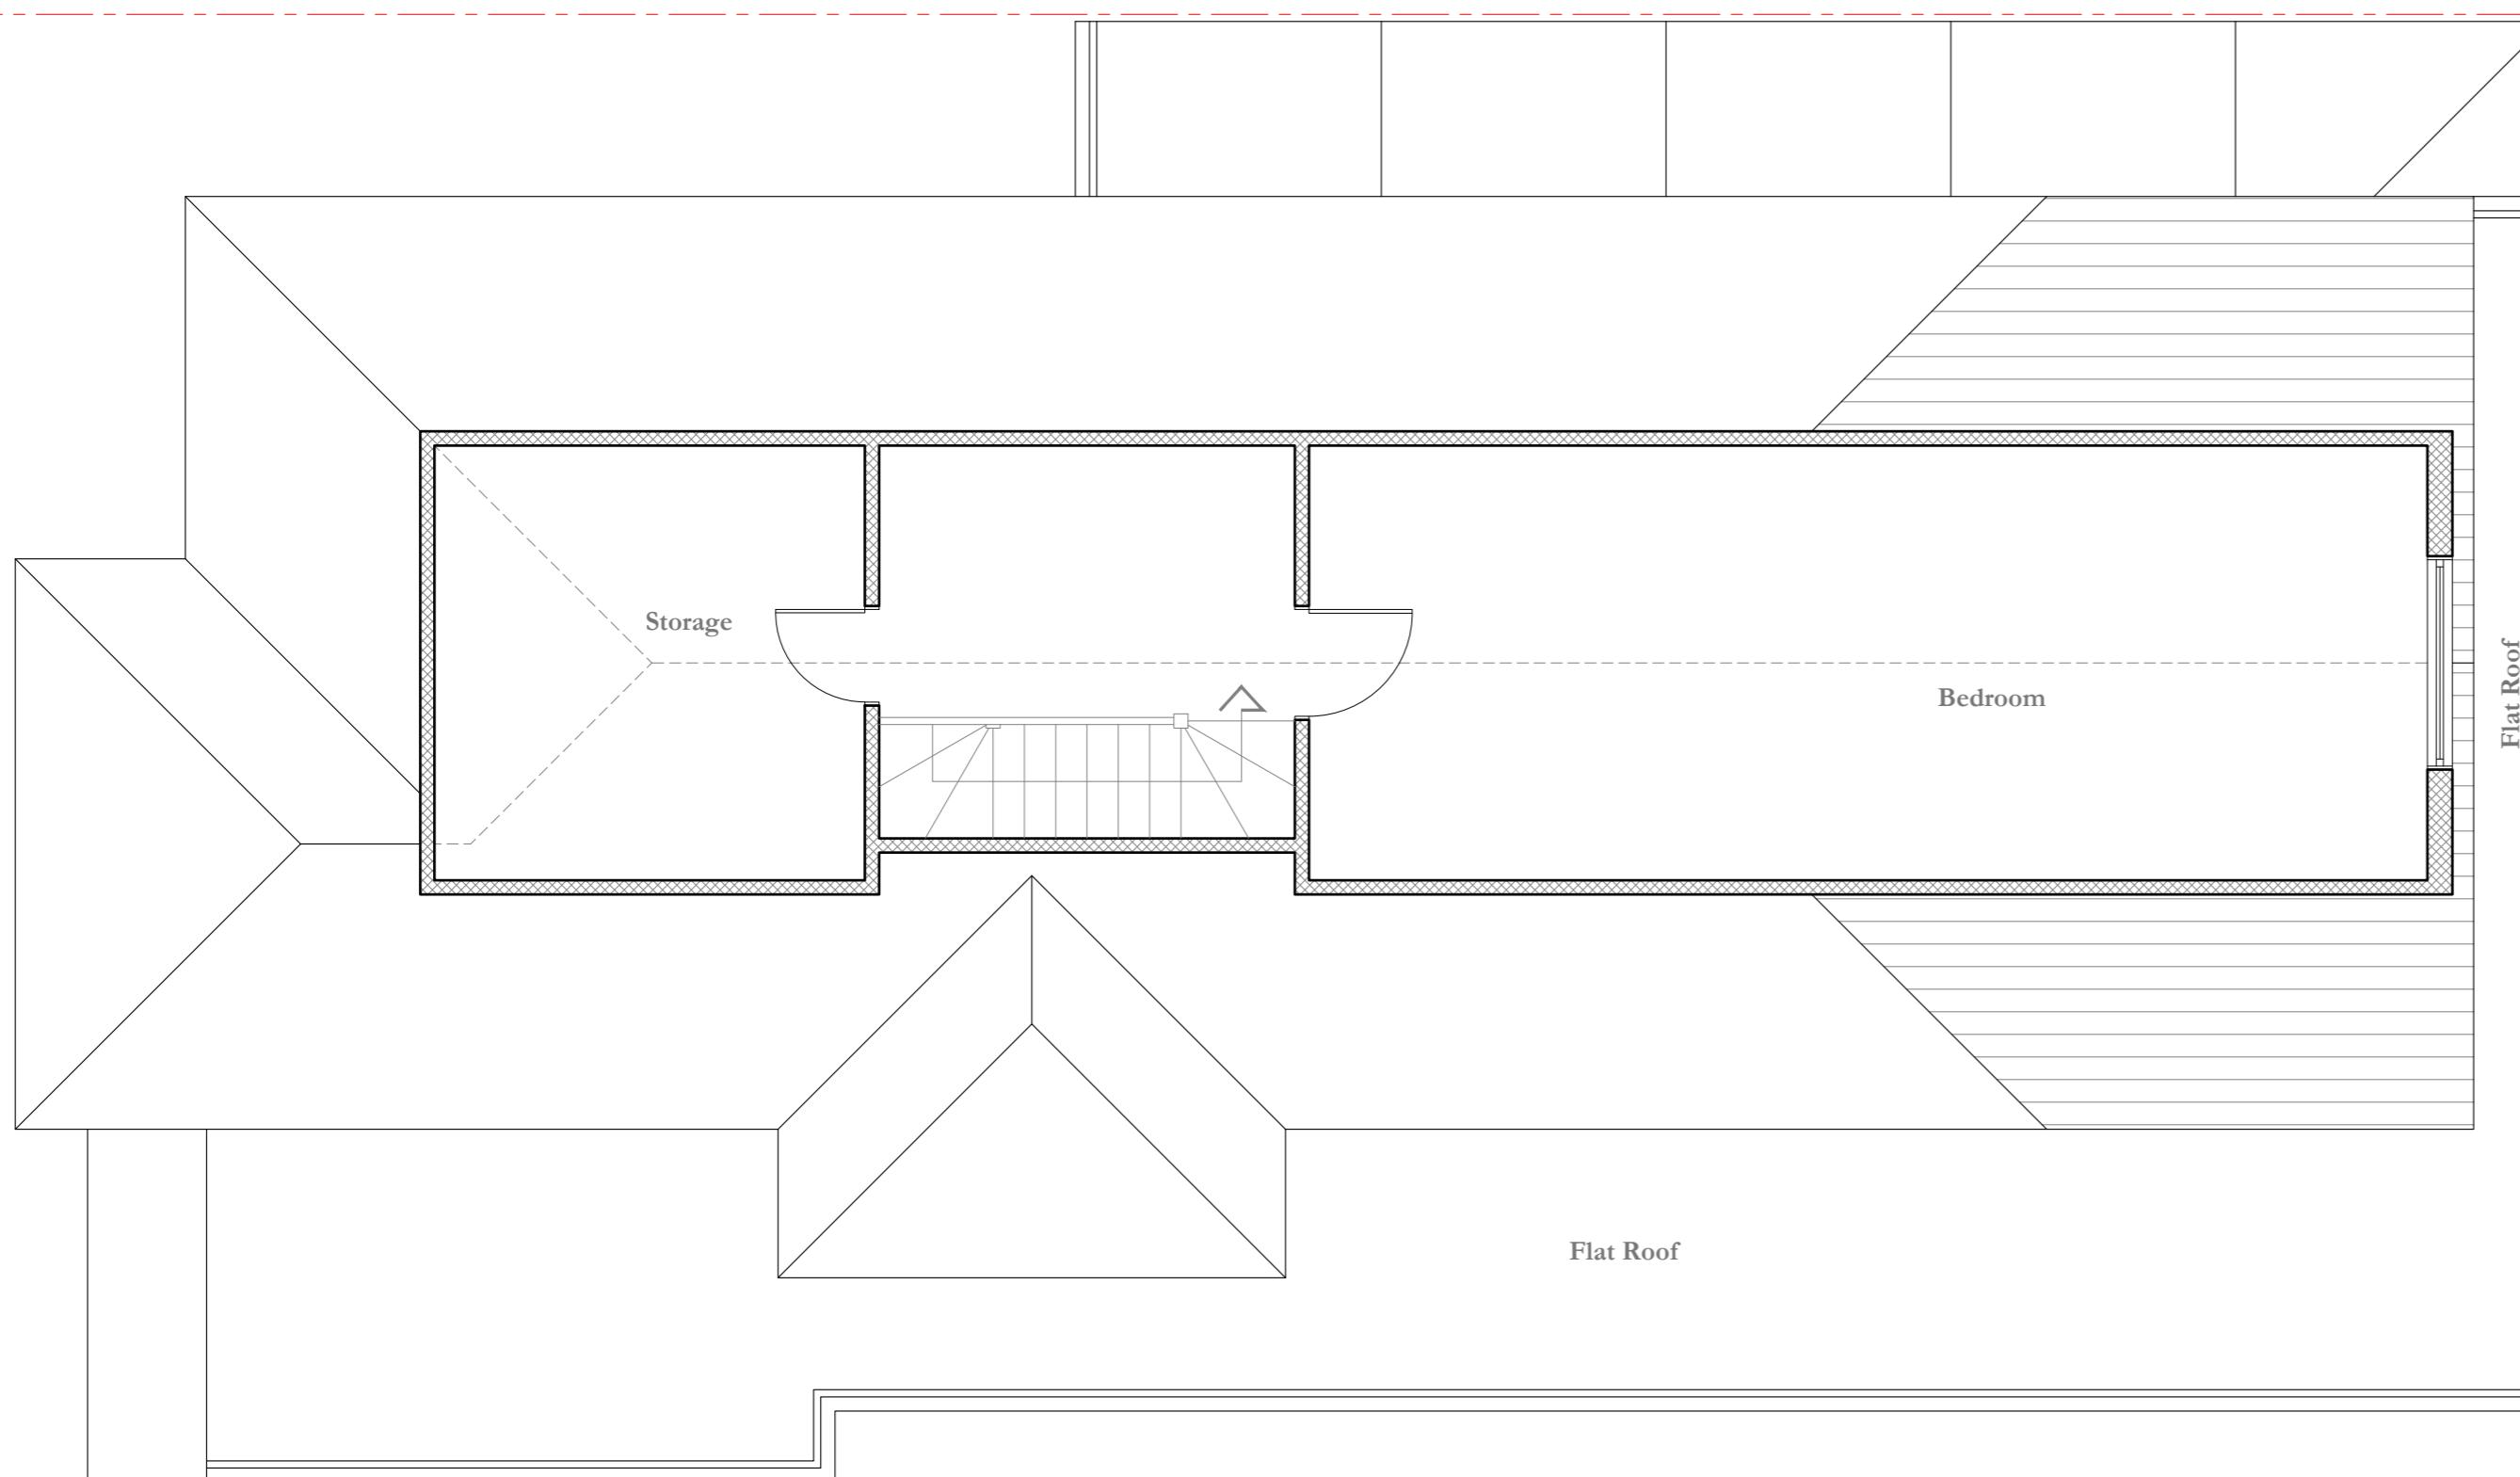

Neighbour Property No. 66

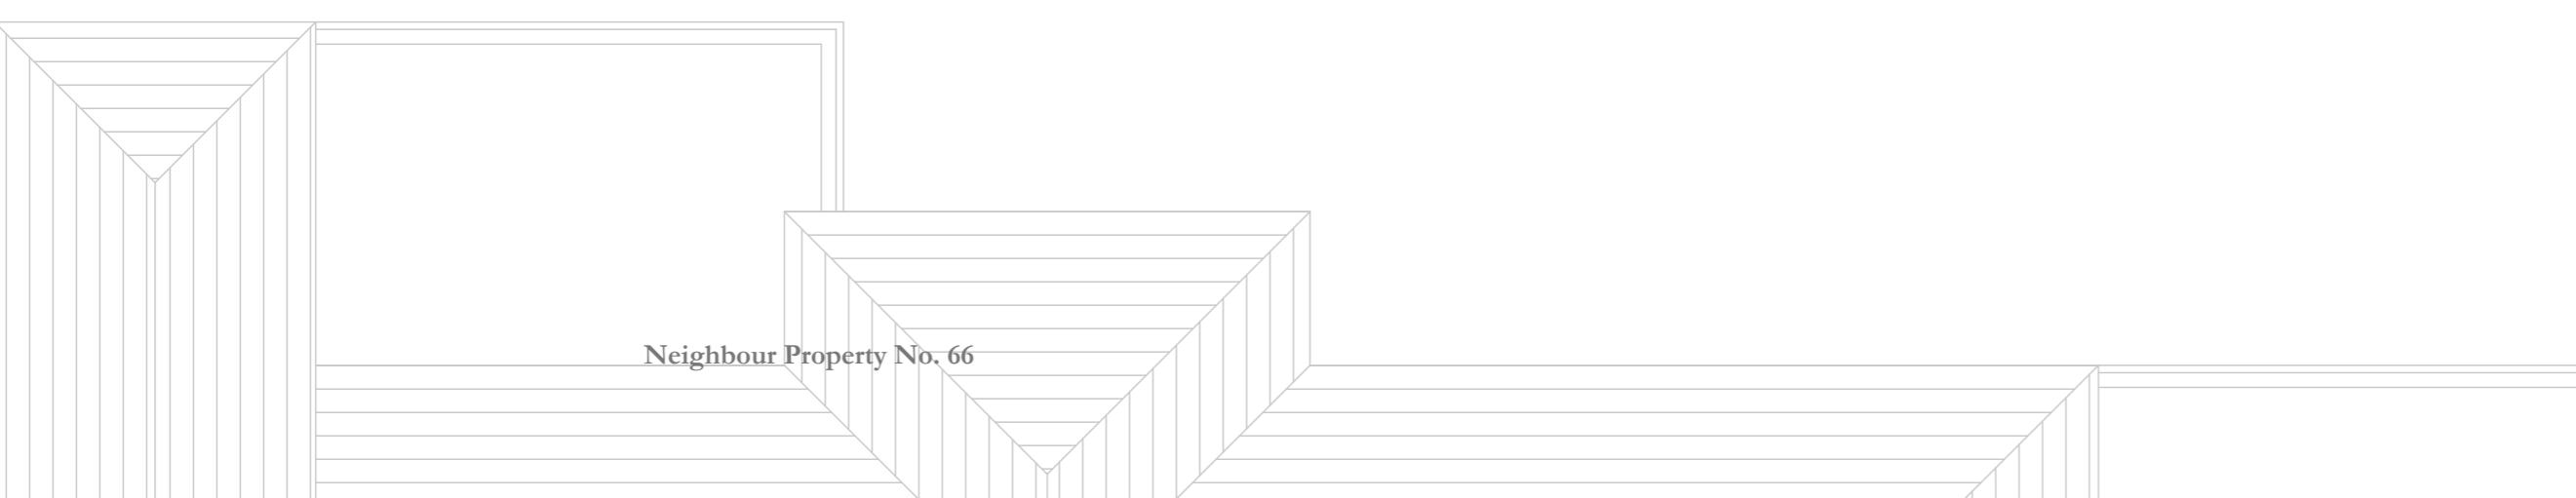

Proposed Loft Floor Plan
Scale 1:50

1:100 0 1 2 5 10 Meter

Date: _____ Notes: _____

Beau Idéal Architects
BIA


vm@beauidealarchitects.co.uk | +44 (0)790 860 0818 | www.beauidealarchitects.co.uk

68 Collage Drive
Ruislip, Greater
HA4 8SB


as stated | dimensions | Planning | 22/11/2024

Proposed
Loft Floor Plan


CDRH P101 | 3

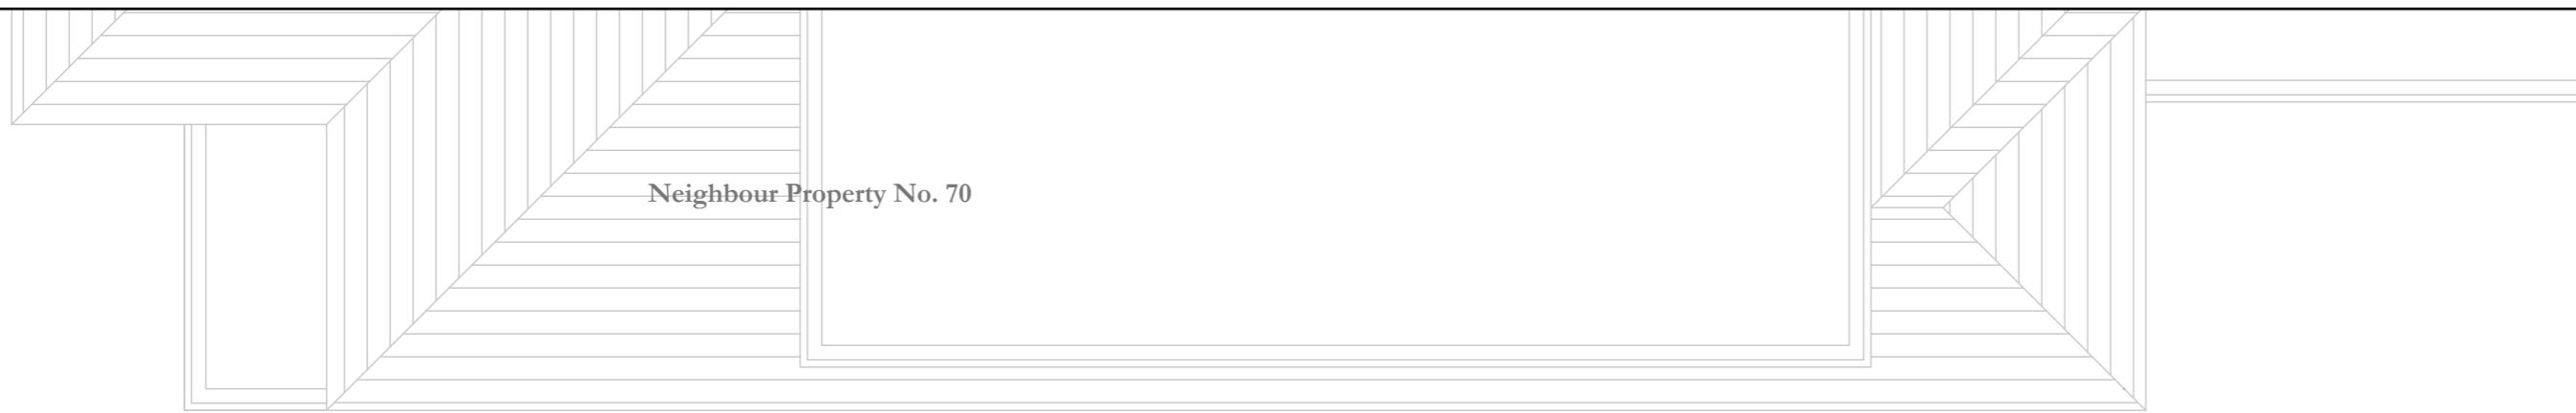

Neighbour Property No. 70

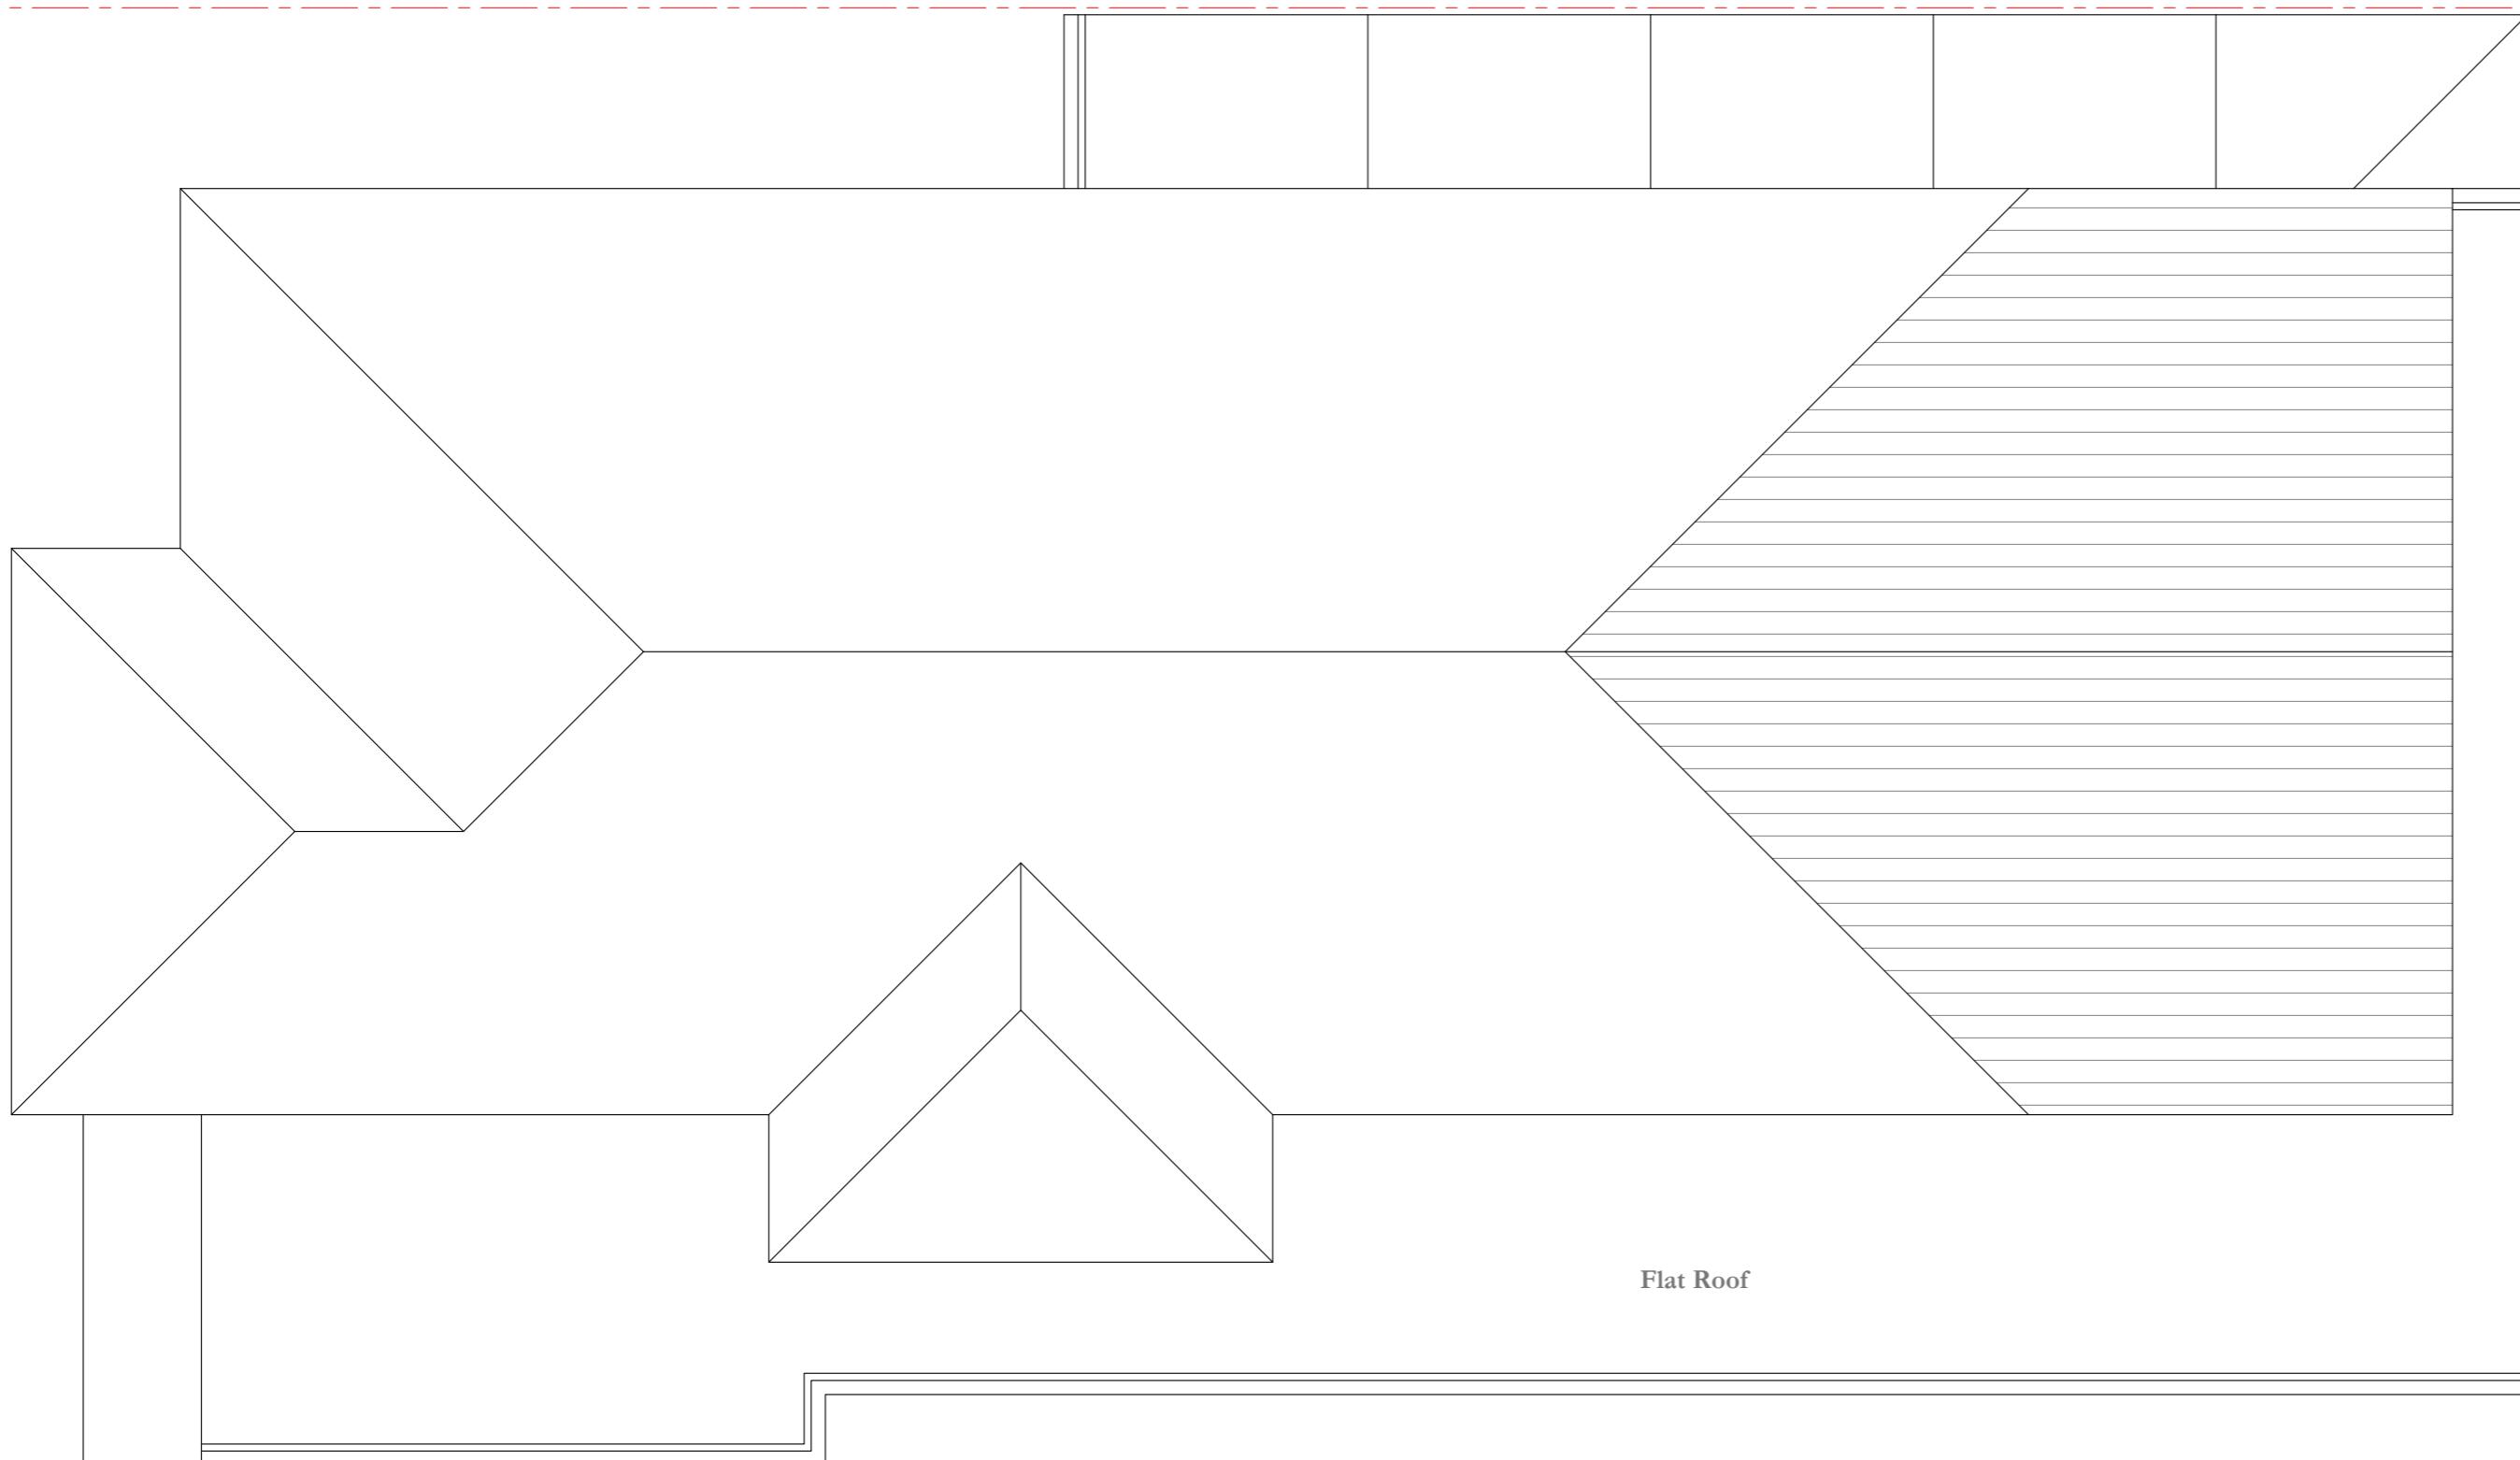

Flat Roof

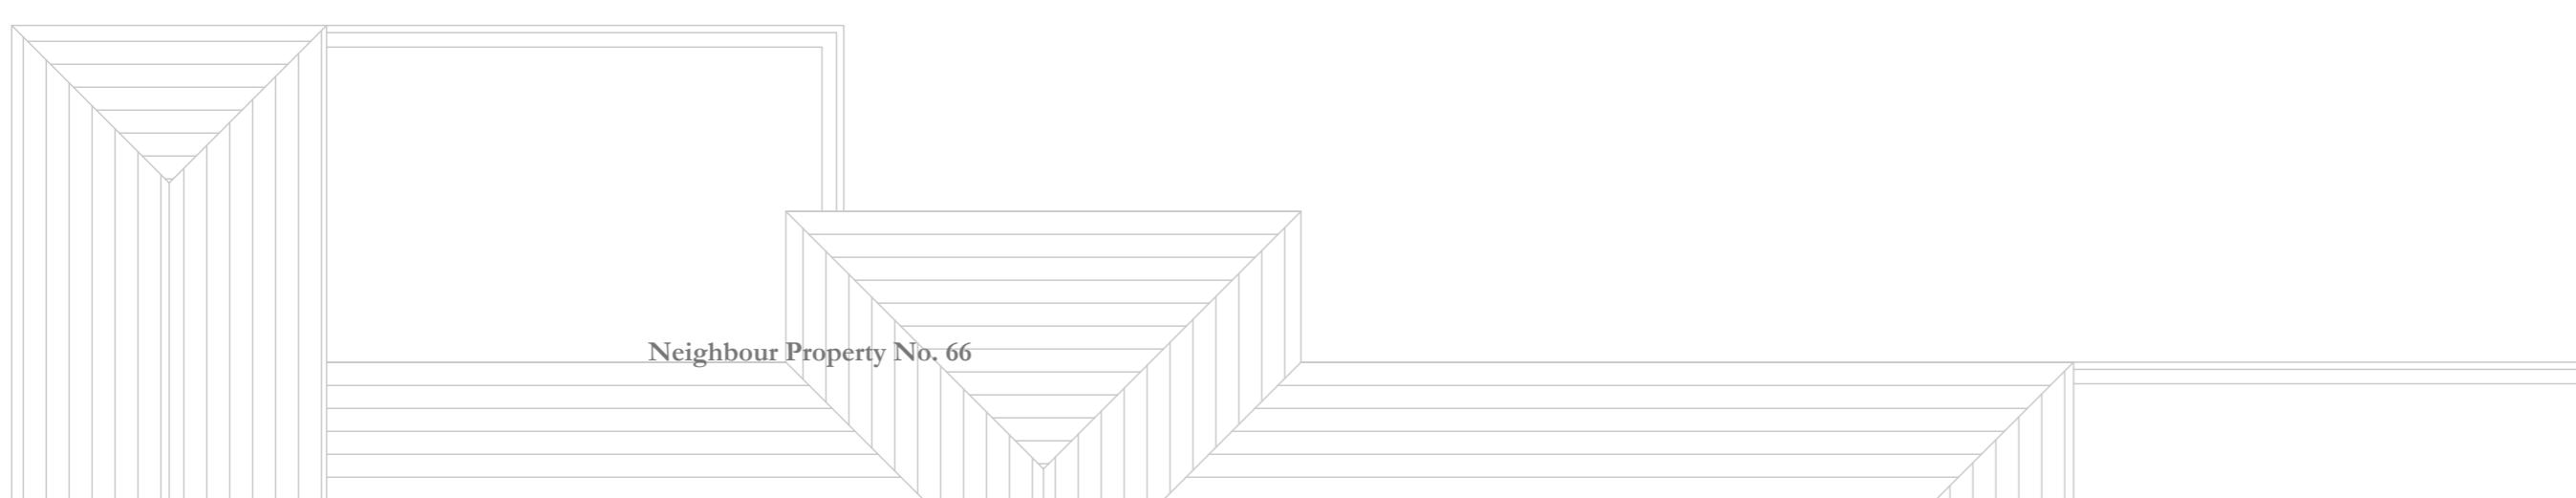

Neighbour Property No. 66

Proposed Roof Plan
Scale 1: 50


1:100 0 1 2 5 10 Meter

Beau Idéal Architects
BIA
vni@beauidealarchitects.co.uk | +44 (0)790 860 0818 | www.beauidealarchitects.co.uk
68 Collage Drive
Ruislip, Greater
HA4 8SB
as stated | VM | Planning | 22/11/2024
Proposed
Roof Plan
CDRH P102 | 3



Proposed Front Elevation

Scale 1 : 100

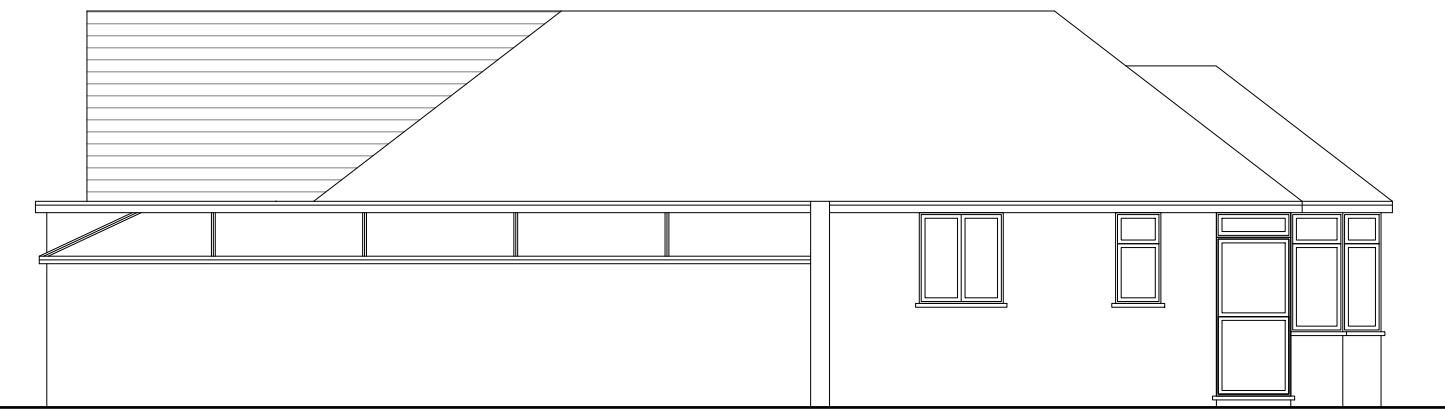


Proposed Side Elevation

Scale 1 : 100



Proposed Rear Elevation

Scale 1 : 100

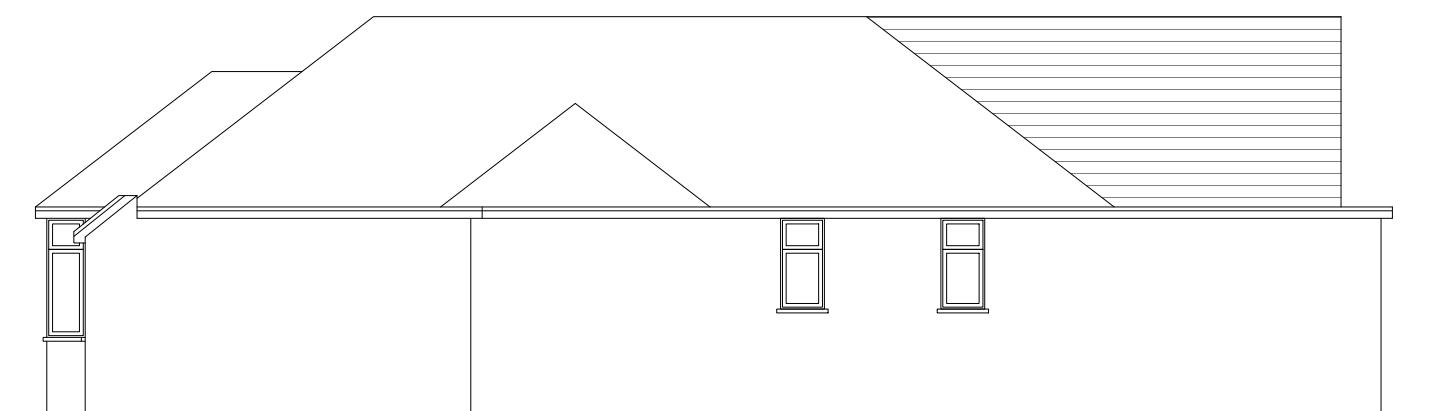

Proposed Side Elevation

Scale 1 : 100

1:100 0 1 2 5 10 Meter

Date: _____ Notes: _____
Beau Ideal Architects B/I Architects
vm@beauidealarchitects.co.uk +44 (0)790 869 0818 www.beauidealarchitects.co.uk

project address: _____

68 Collage Drive
Ruislip, Greater
HA4 8SB

scale: as stated drawn: VM status: Planning date: 22/11/2024
drawing name: _____


**Proposed
Elevations**

drawing no: CDRH E100 page: 3
Copyright © Beau Ideal Architects Ltd. All rights reserved. This drawing is the property of Beau Ideal Architects Ltd. Copying is prohibited without the prior written consent of Beau Ideal Architects Ltd.



Proposed Location Plan

Scale 1:1250

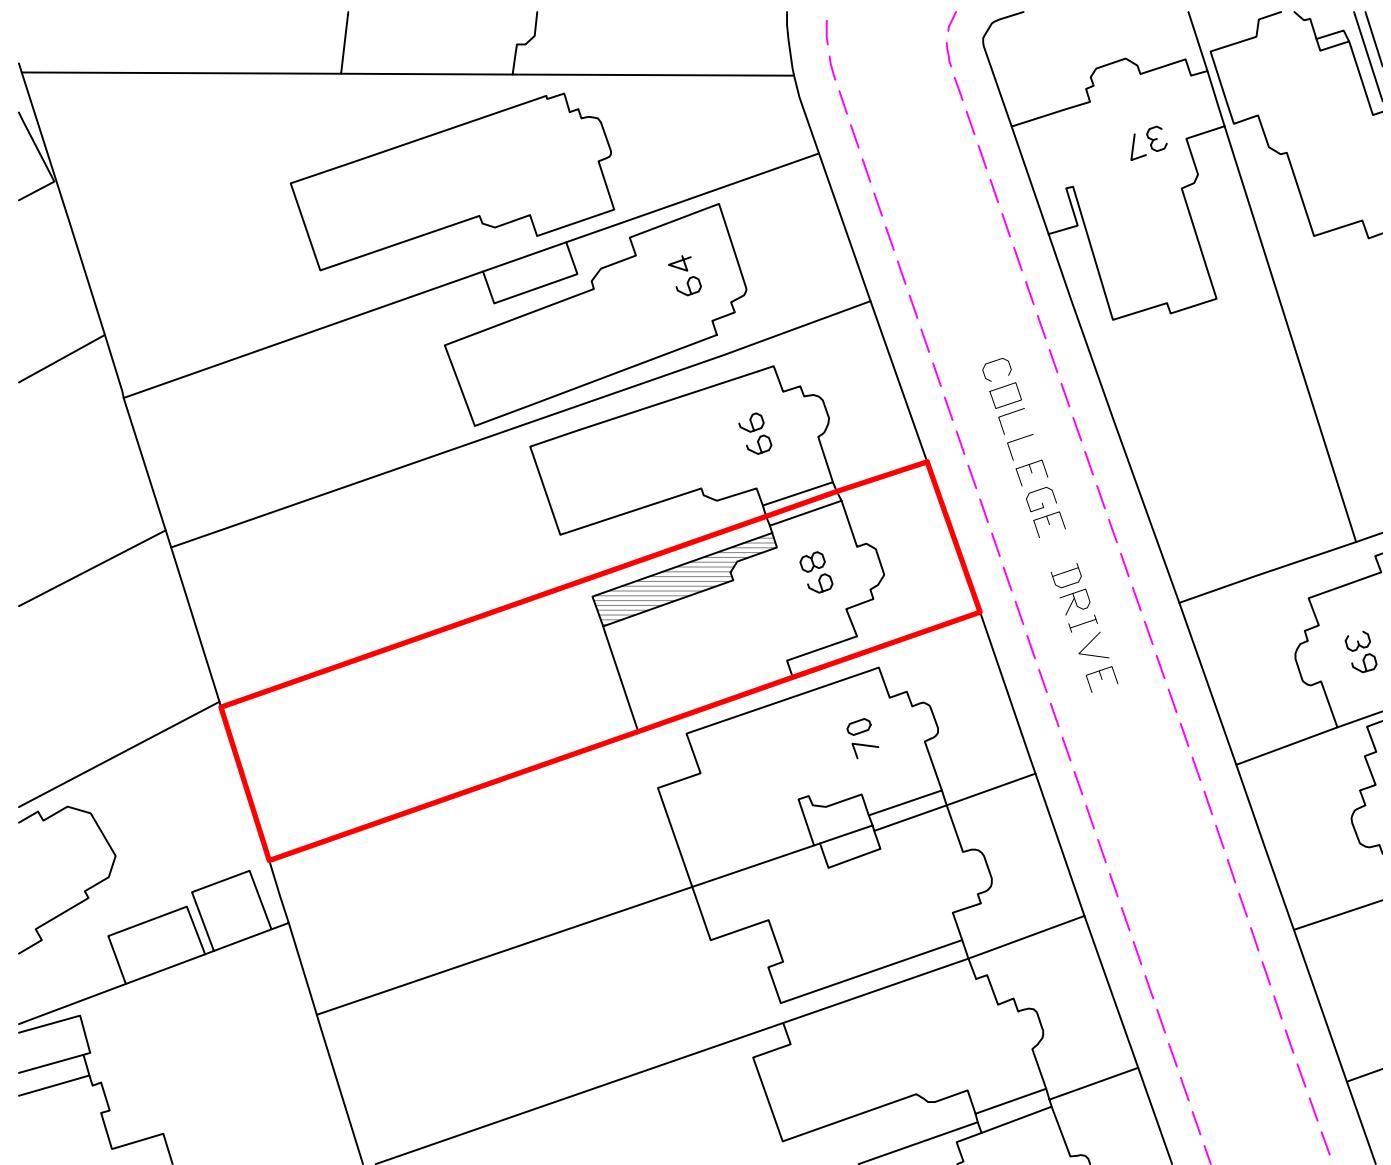

Proposed Block Plan

Scale 1:500

1:1250

5 20 50 100 Metres



68 Collage Drive
Ruislip, Greater
HA4 8SB

© 2011 by Pearson Education, Inc. 144-00700-050-0010 | Page 144 of 144

10 of 10 | Page

68 Collage Drive
Ruislip, Greater
HA4 8SB

Proposed Zoning and Location Plan

CDRH SP100