





EXISTING FRONT ELEVATION

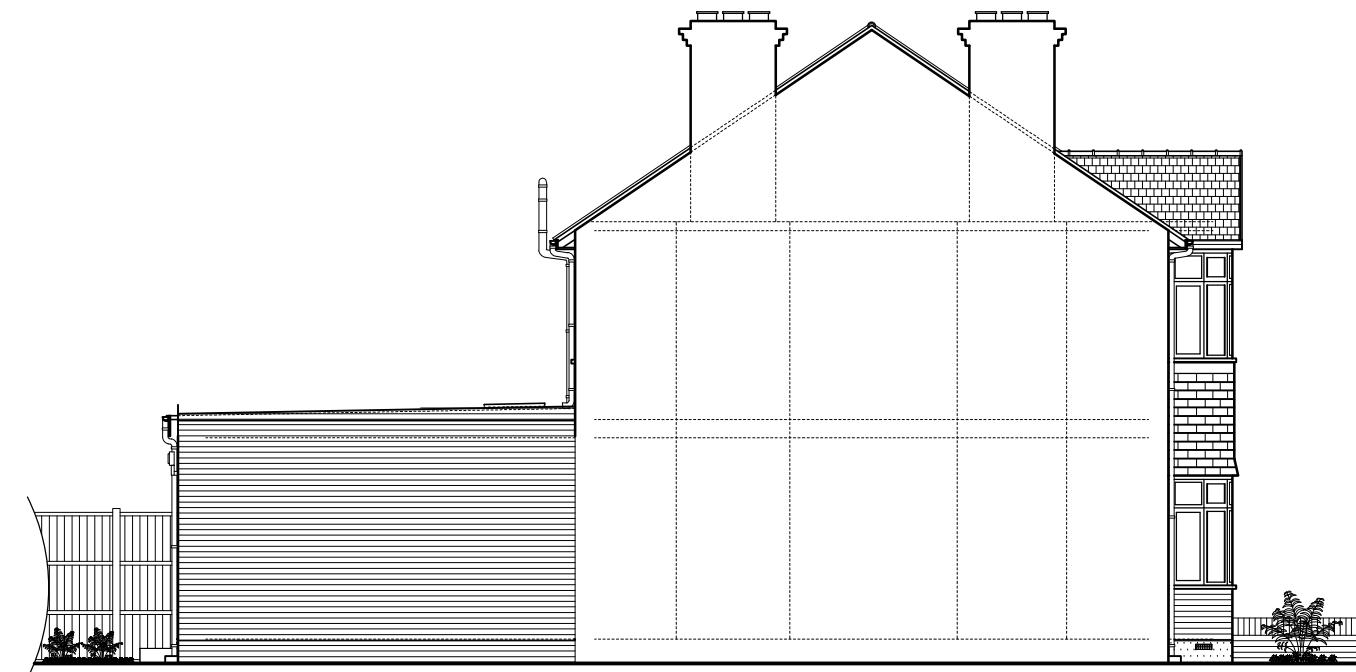

PROPOSED LEFT HAND SIDE ELEVATION

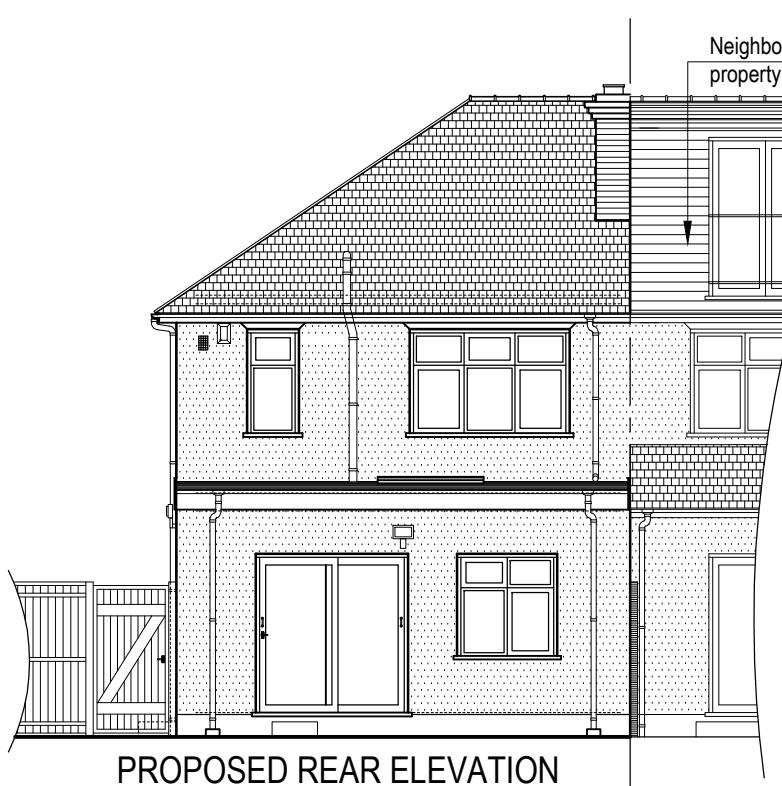

PROPOSED REAR ELEVATION



PROPOSED RIGHT HAND SIDE ELEVATION

0 1 2 3 4 5m  
Scale: 1:100, Paper size: A3

| Rev   | Date        | Description | By            | Checked |
|---|-------------|-------------|---------------|---------|
| <b>JAGO ASSOCIATES</b>  |             |             |               |         |
| PLANNING CONSULTANTS, STRUCTURAL ENGINEERS<br>AND BUILDING SURVEYORS  |             |             |               |         |
| 120 Kingspark Business Centre, 152-178 Kingston Road<br>New Malden, Surrey KT3 3ST<br>Tel: 020 8241 1879 Email: mail@jagoassociates.co.uk |             |             |               |         |
| Project   |             |             |               |         |
| <b>14 SEDGWICK AVENUE, HILLINGDON</b>   |             |             |               |         |
| PROPOSED SINGLE STOREY SIDE/REAR EXTENSION  |             |             |               |         |
| Drawing Title   |             |             |               |         |
| <b>PROPOSED ELEVATIONS</b>  |             |             |               |         |
| Drawing Date  | Scale       | Paper size  | Status        |         |
| Mar. 2024   | 1:100       | A3          | Planning      |         |
| Project No.   | Drawing No. | Revision    | Revision Date |         |
| 2257  | P04         |             |               |         |