


Notes.
Contractors must verify all dimensions at the site before commencing any work.
No construction work before Building Control approval and structural engineer confirmation.
Any discrepancies to be reported to Gridline.
All drawings are to be read in conjunction with all relevant drawings and specifications.

Project No.S		REV	DATE	DESCRIPTION	BY	COM
A	June 24				Sara	Sm

PROJECT TITLE	
H	54 Chapel Ln, Uxbridge London, UB8 3DS
uly	DATE April 2024

DRAWING TITLE Proposed - Os Map/ Location Plan		
CLIENT Mr Weiss		
DRAWING No. PR - L001	SCALE @ A3	Drawn by: Sara



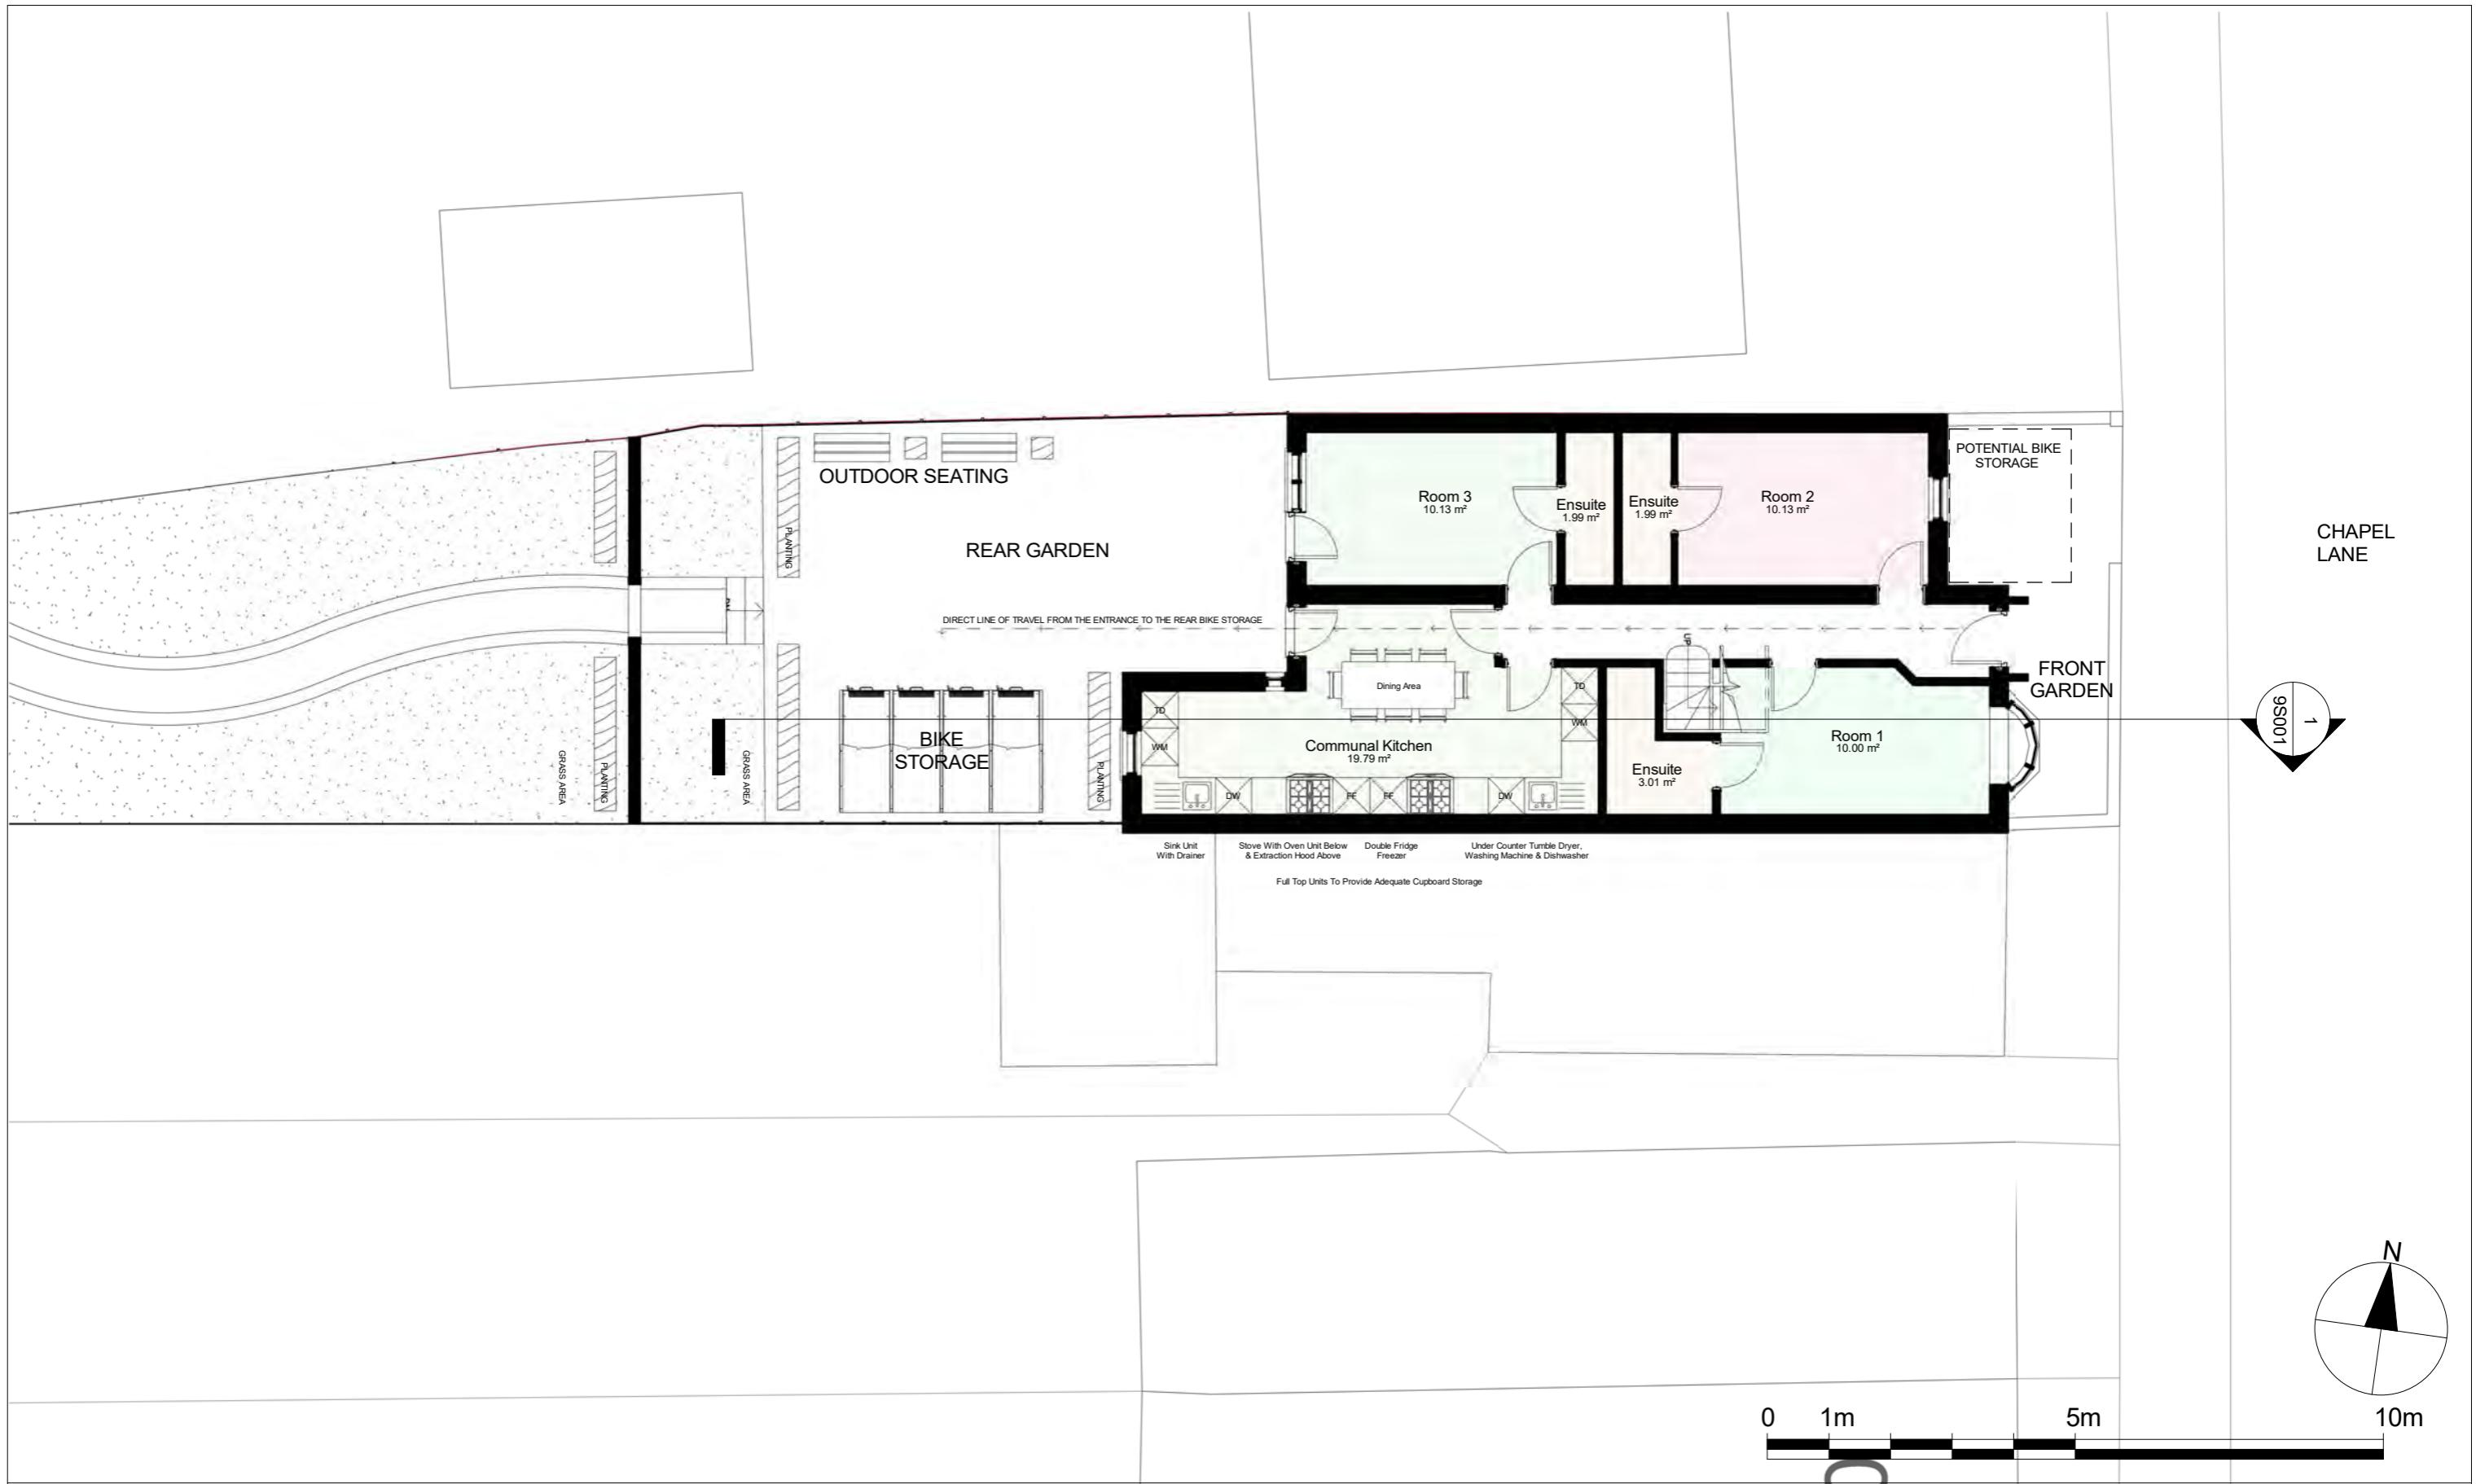

Notes.
 Contractors must verify all dimensions at the site before commencing any work.
 No construction work before Building Control approval and structural engineer confirmation.
 Any discrepancies to be reported to Gridline.
 All drawings are to be read in conjunction with all relevant drawings and specifications.

Project No.S

REV	DATE	DESCRIPTION	BY	CH
A	June 24		Sara	Slrly

PROJECT TITLE
54 Chapel Ln, Uxbridge
London, UB8 3DS

DATE
April 2024

DRAWING TITLE
Proposed - Ground Floor

CLIENT
Mr Weiss

DRAWING No.
PR - P001

SCALE @ A3
1:100

Drawn by:
Sara



Notes.
Contractors must verify all dimensions at the site before commencing any work.
No construction work before Building Control approval and structural engineer confirmation.
Any discrepancies to be reported to Gridline.
All drawings are to be read in conjunction with all relevant drawings and specifications.

Project No.S

REV	DATE	DESCRIPTION	BY	CH
A	June 24		Sara	Slrly

PROJECT TITLE
54 Chapel Ln, Uxbridge
London, UB8 3DS

DATE
April 2024

Project No.
7973


DRAWING TITLE
Proposed - First Floor

CLIENT
Mr Weiss

DRAWING No.
PR - P002

SCALE @ A3
1:100

Drawn by:
Sara

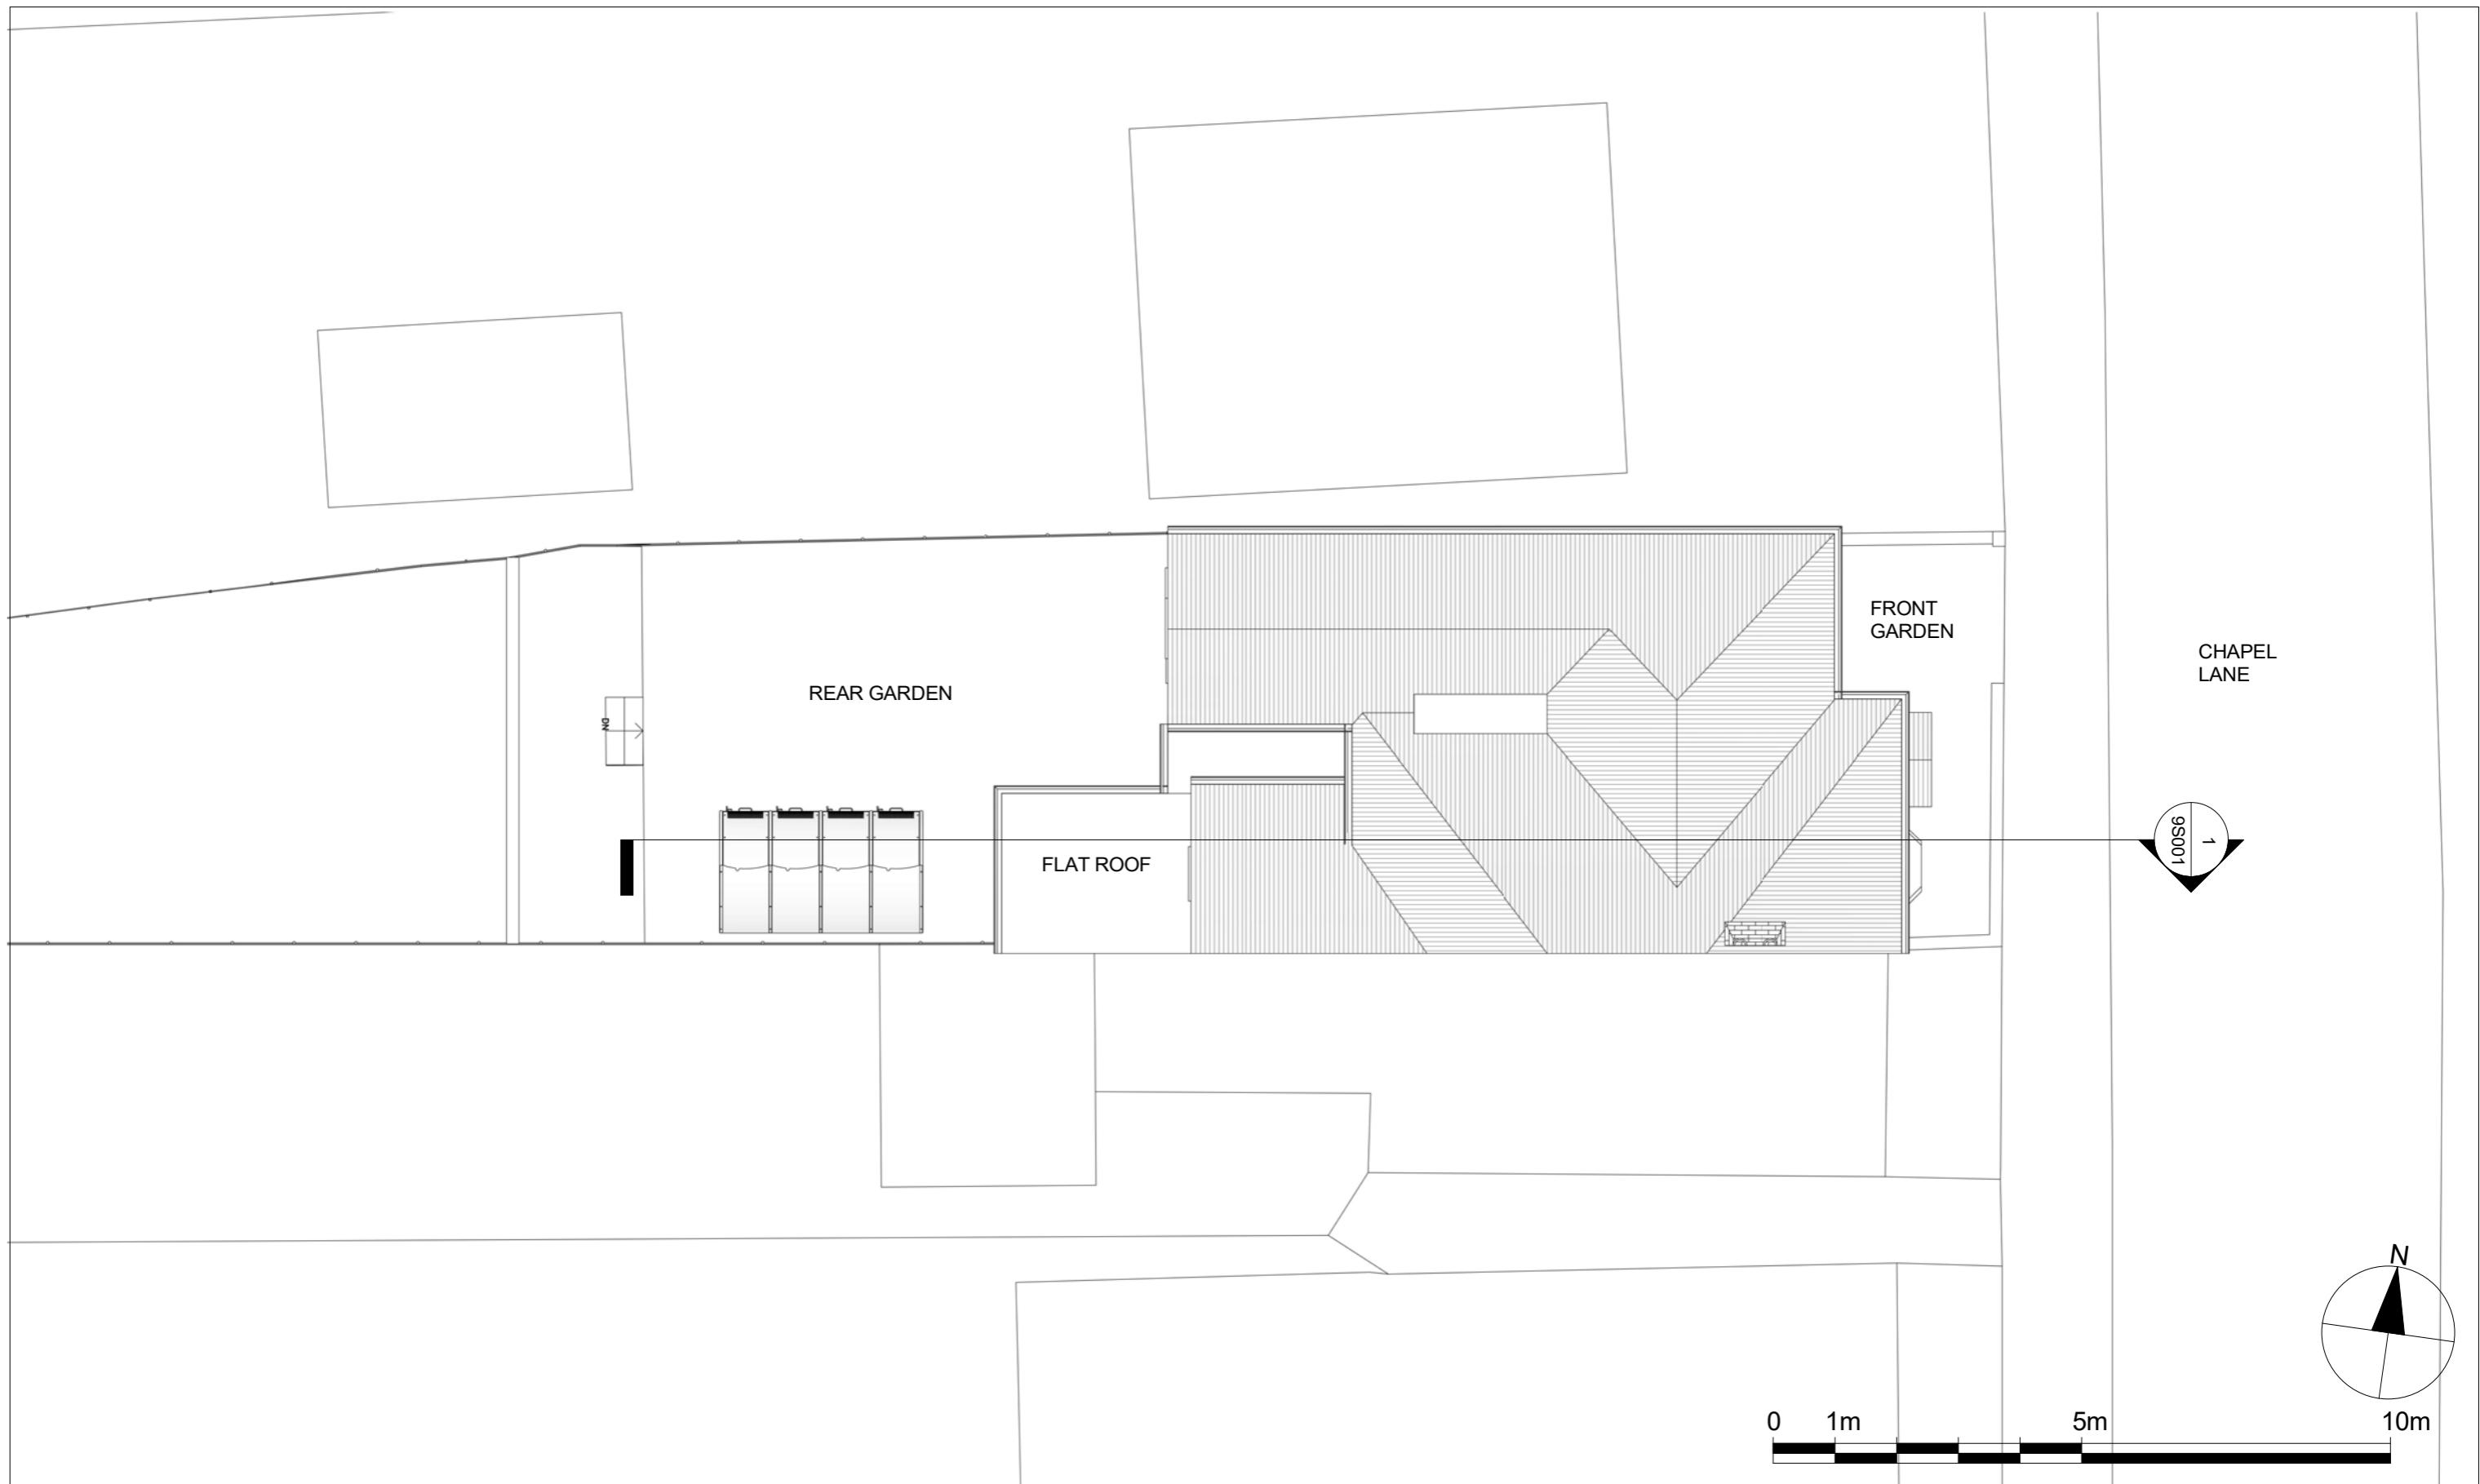

Notes.
 Contractors must verify all dimensions at the site before commencing any work.
 No construction work before Building Control approval and structural engineer confirmation.
 Any discrepancies to be reported to Gridline.
 All drawings are to be read in conjunction with all relevant drawings and specifications.

Project No.S

REV	DATE	DESCRIPTION	BY	CH
A	June 24		Sara	Slrly

PROJECT TITLE
54 Chapel Ln, Uxbridge
London, UB8 3DS

DATE
 April 2024

Project No.
 7973

DRAWING TITLE
Proposed - Roof Plan

CLIENT
Mr Weiss

DRAWING No.
 PR - P003

SCALE @ A3
 1:100

Drawn by:
 Sara


PLANNING SERVICES
Unit 9b, The High Cross Centre,
Fountayne Rd,
N15 4BE
TEL: 020 8802 3480
www.samplanning.co.uk

2 Front
1 : 100

1 Rear
1 : 100



Notes.
Contractors must verify all dimensions at the site before commencing any work.
No construction work before Building Control approval and structural engineer confirmation.
Any discrepancies to be reported to Gridline.
All drawings are to be read in conjunction with all relevant drawings and specifications.

Project No.S

REV	DATE	DESCRIPTION	BY	CH
A	June 24		Sara	Sruly

PROJECT TITLE
54 Chapel Ln, Uxbridge
London, UB8 3DS

DATE
April 2024

DRAWING TITLE
Proposed - Front/ Rear Elevations

CLIENT
Mr Weiss


Project No.
7973

DRAWING No.
PR - E001

SCALE @ A3
1:100

Drawn by:
Sara


PLANNING SERVICES
Unit 9b, The High Cross Centre,
Fountayne Rd,
N15 4BE
TEL: 020 8802 3480
www.samplanning.co.uk

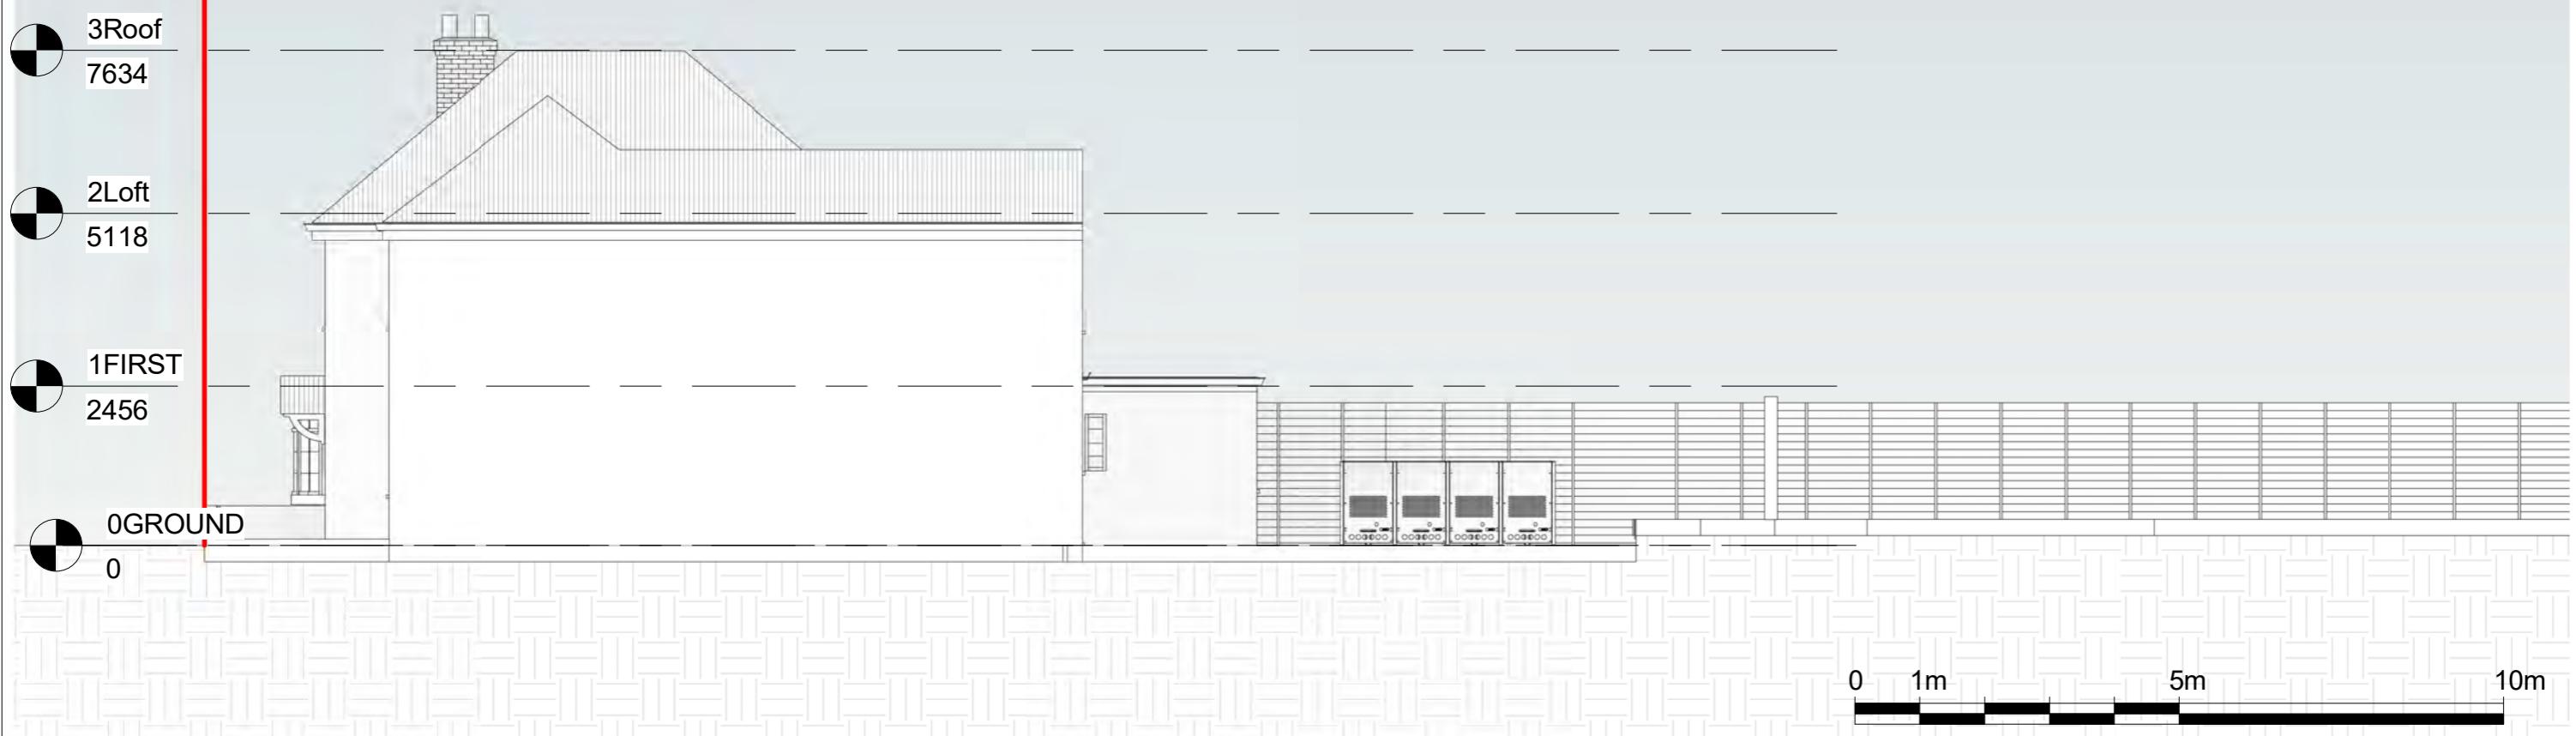

Notes.
Contractors must verify all dimensions at the site before commencing any work.
No construction work before Building Control approval and structural engineer confirmation.
Any discrepancies to be reported to Gridline.
All drawings are to be read in conjunction with all relevant drawings and specifications.

Project No.S

REV	DATE	DESCRIPTION	BY	CH
A	June 24		Sara	Slury

PROJECT TITLE
54 Chapel Ln, Uxbridge
London, UB8 3DS

DATE
April 2024

DRAWING TITLE
Proposed - Side Elevation 1

CLIENT
Mr Weiss

Project No.
7973

DRAWING No.
PR - E002

SCALE @ A3
1:100

Drawn by:
Sara


PLANNING SERVICES
Unit 9b, The High Cross Centre,
Fountayne Rd,
N15 4BE
TEL: 020 8802 3480
www.sampplanning.co.uk



Notes.
 Contractors must verify all dimensions at the site before commencing any work.
 No construction work before Building Control approval and structural engineer confirmation.
 Any discrepancies to be reported to Gridline.
 All drawings are to be read in conjunction with all relevant drawings and specifications.

Project No.S

REV	DATE	DESCRIPTION	BY	CH
A	June 24		Sara	Slury

PROJECT TITLE
54 Chapel Ln, Uxbridge
London, UB8 3DS

DATE
 April 2024

DRAWING TITLE
Proposed - Side Elevation 2

CLIENT
Mr Weiss


Project No.
 7973

DRAWING No.
 PR - E003

SCALE @ A3
 1:100

Drawn by:
 Sara


PLANNING SERVICES
Unit 9b, The High Cross Centre,
Fountayne Rd,
N15 4BE
TEL: 020 8802 3480
www.samplanning.co.uk

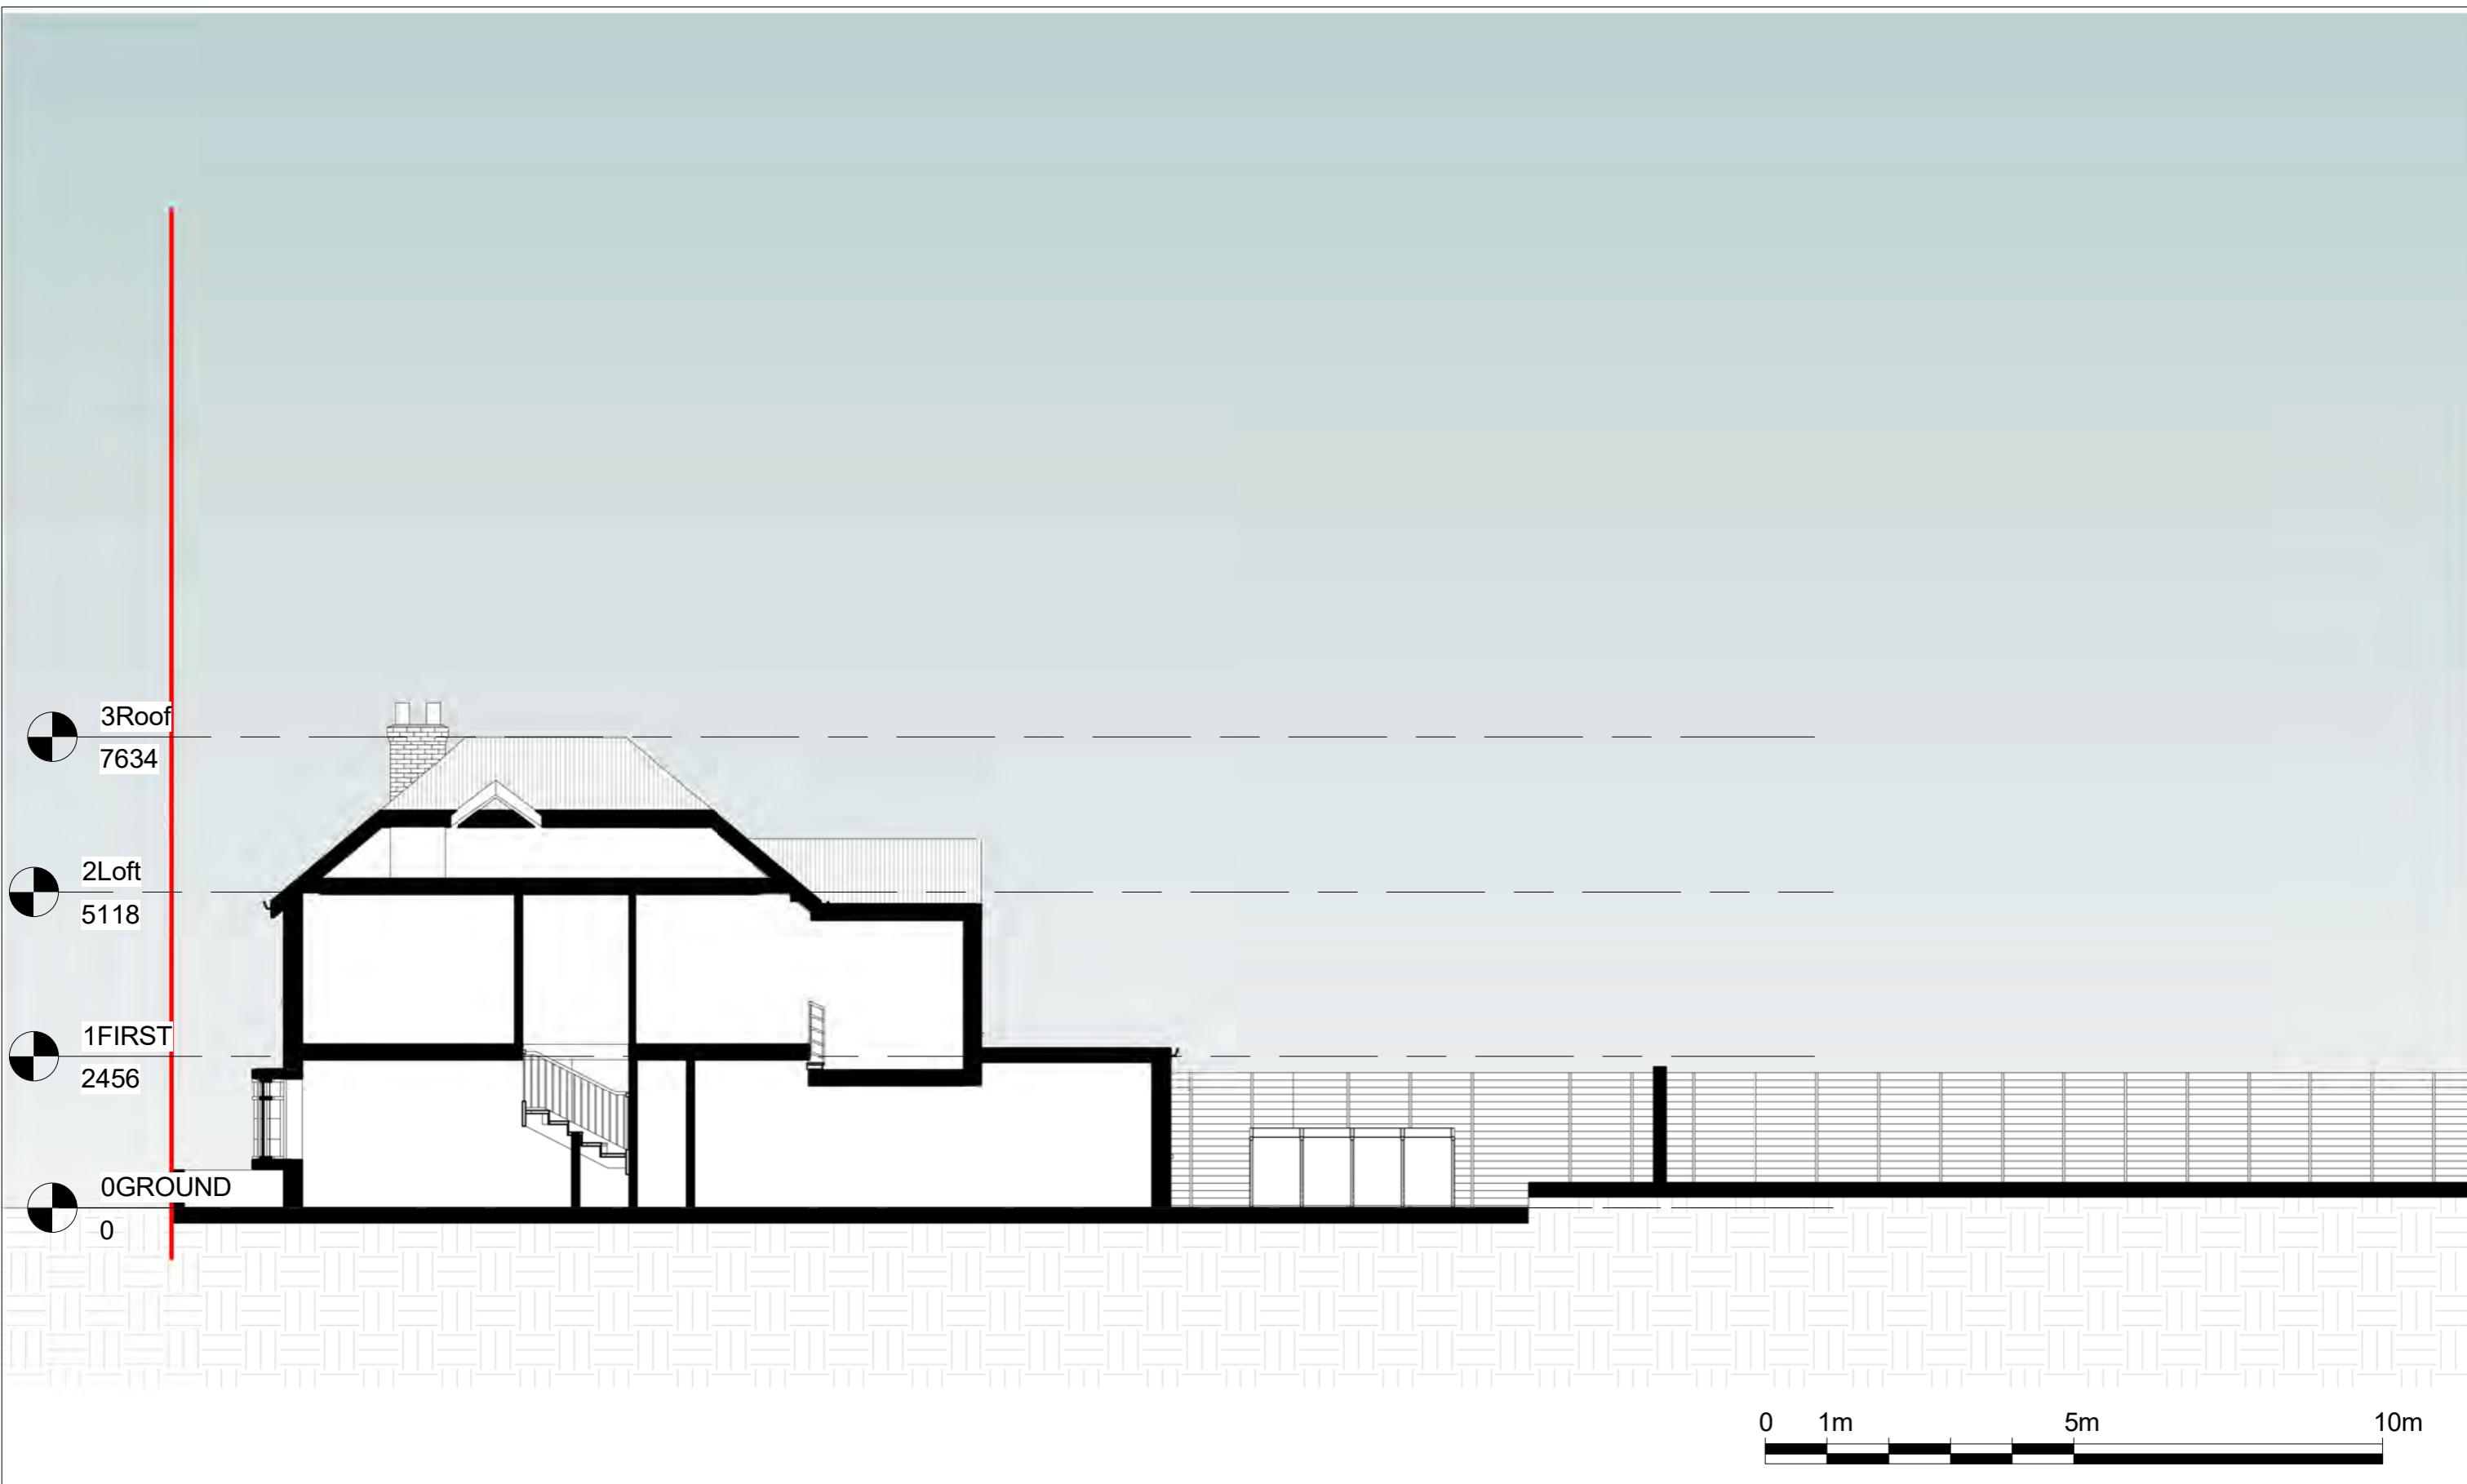

Notes.
Contractors must verify all dimensions at the site before commencing any work.
No construction work before Building Control approval and structural engineer confirmation.
Any discrepancies to be reported to Gridline.
All drawings are to be read in conjunction with all relevant drawings and specifications.

Project No.S				
REV	DATE	DESCRIPTION	BY	CH
A	June 24		Sara	Slrly

PROJECT TITLE
54 Chapel Ln, Uxbridge
London, UB8 3DS

DATE
April 2024

DRAWING TITLE
Proposed - Section 1

CLIENT
Mr Weiss


Project No.
7973

DRAWING No.
PR - S001

SCALE @ A3
1:100

Drawn by:
Sara


PLANNING SERVICES
Unit 9b, The High Cross Centre,
Fountayne Rd,
N15 4BE
TEL: 020 8802 3480
www.samplanning.co.uk

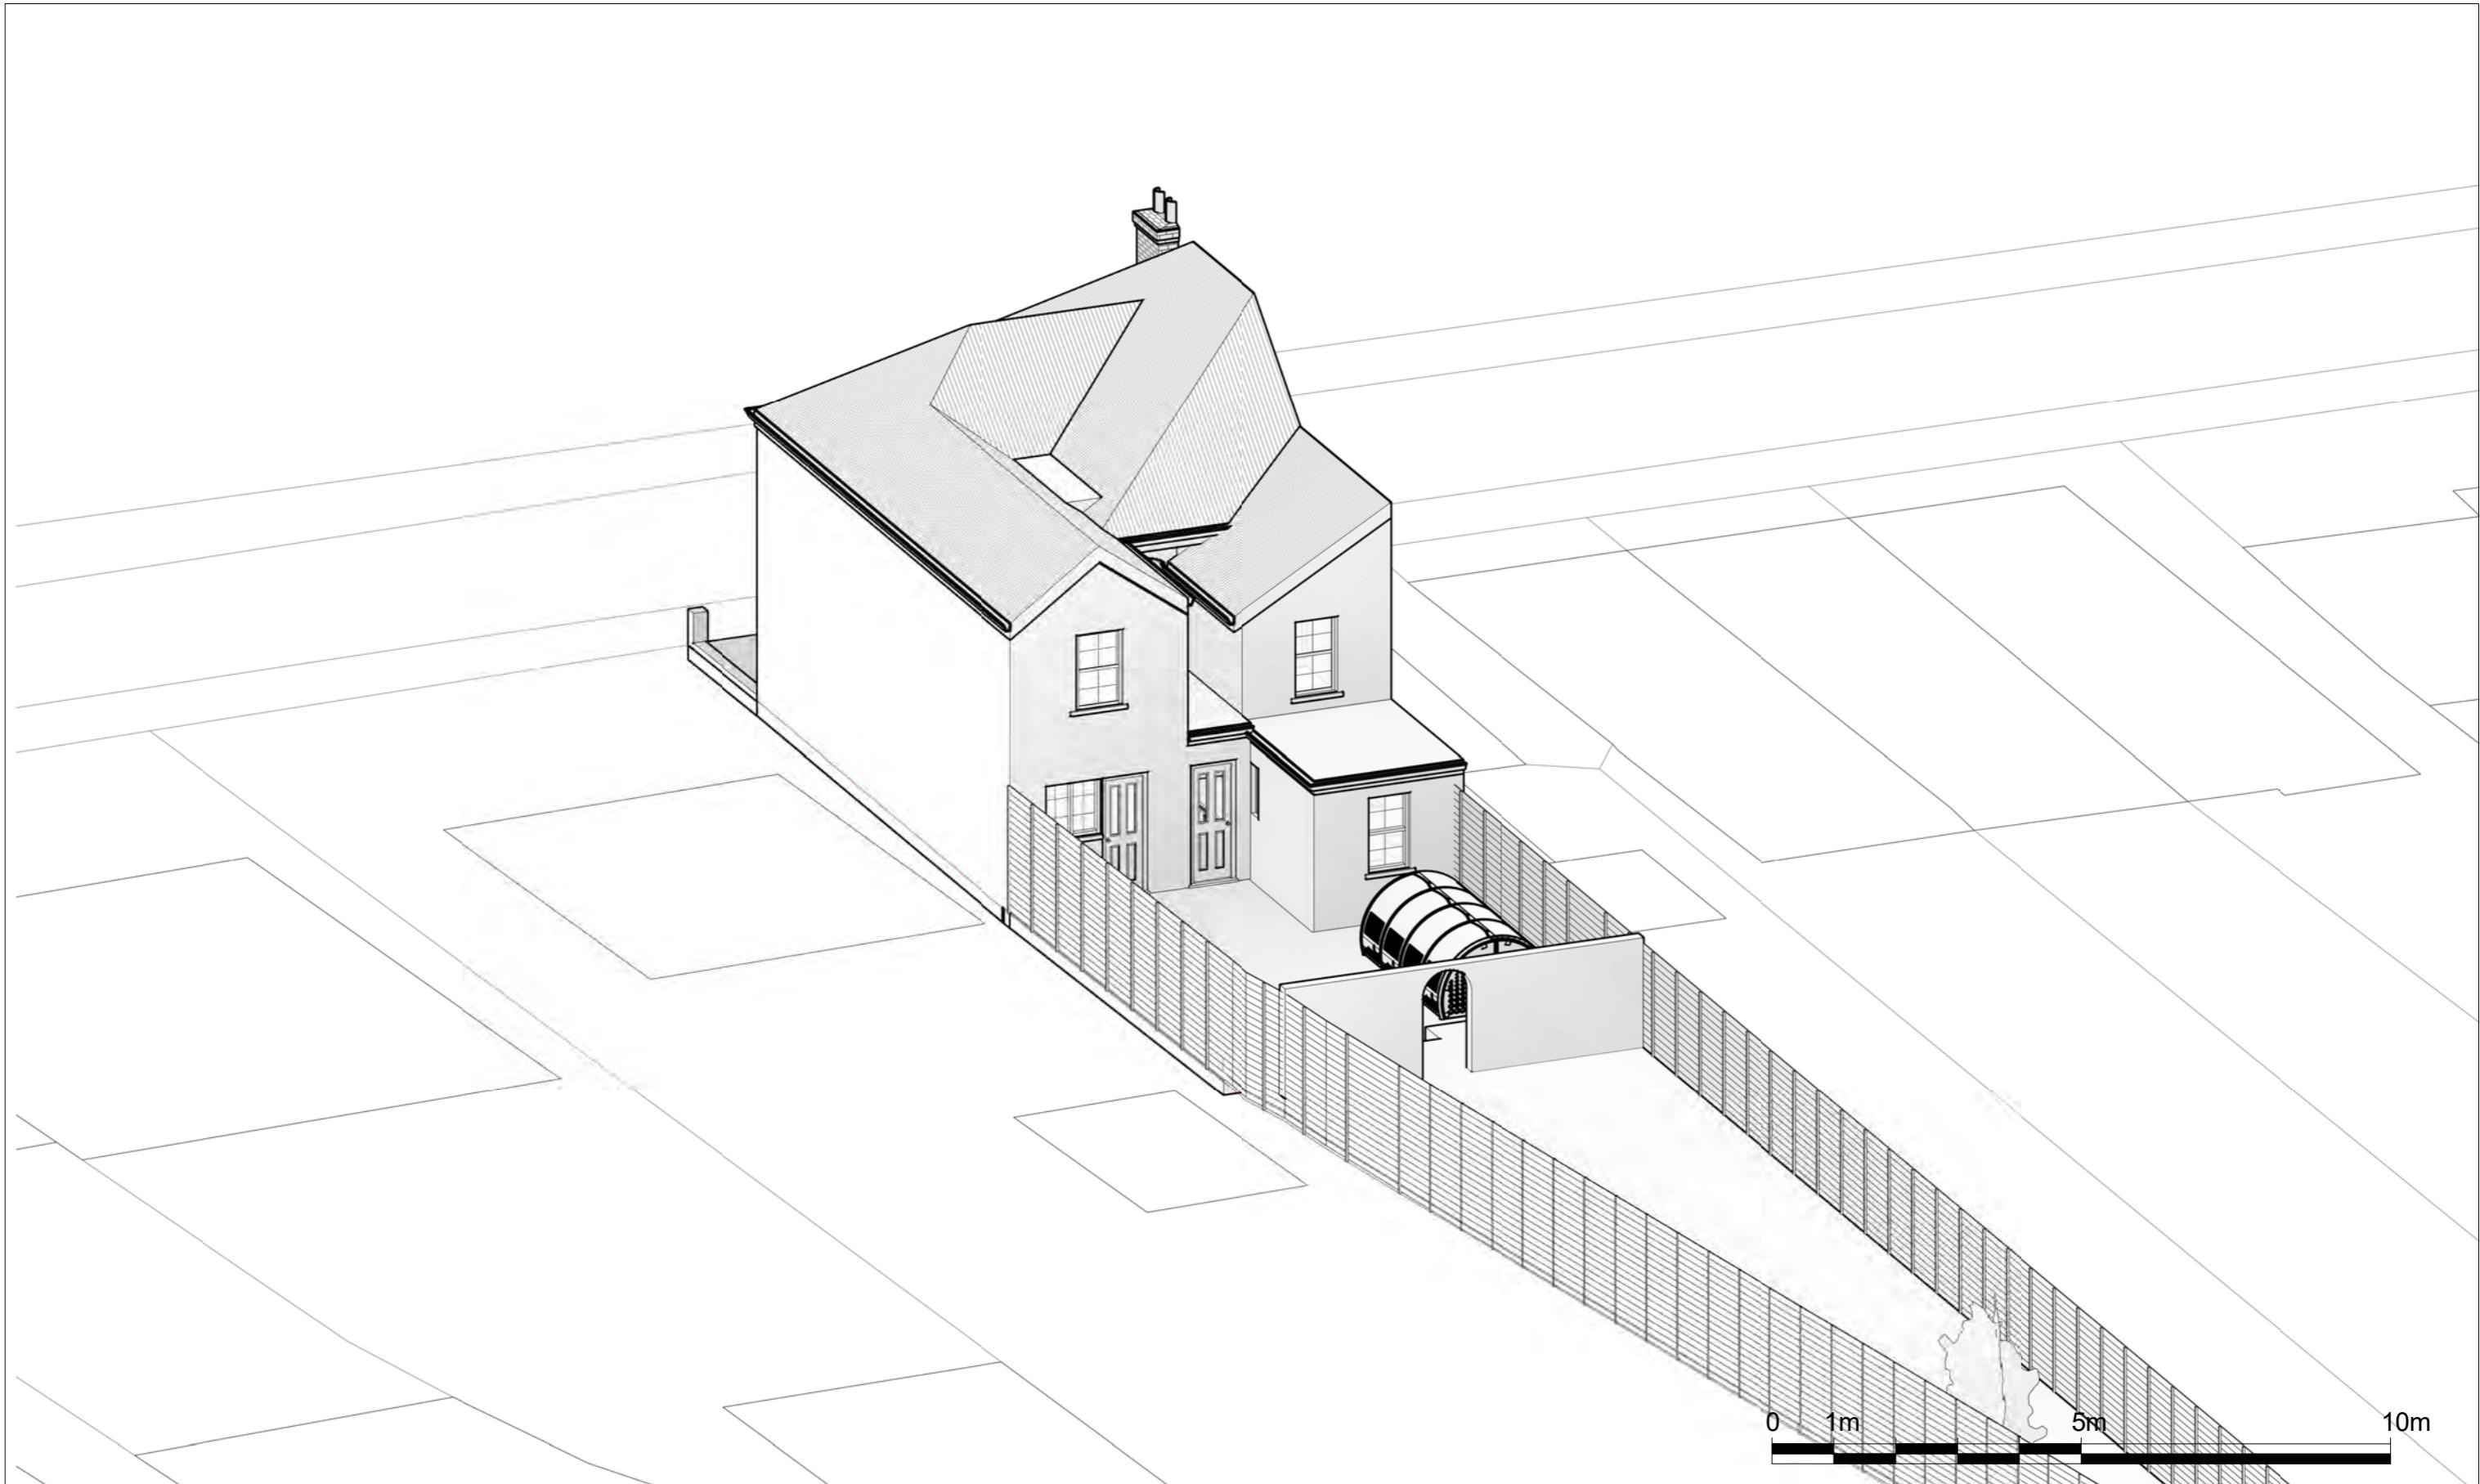

Notes.
 Contractors must verify all dimensions at the site before commencing any work.
 No construction work before Building Control approval and structural engineer confirmation.
 Any discrepancies to be reported to Gridline.
 All drawings are to be read in conjunction with all relevant drawings and specifications.

Project No.S

REV	DATE	DESCRIPTION	BY	CH
A	June 24		Sara	Slury

PROJECT TITLE
54 Chapel Ln, Uxbridge
London, UB8 3DS

DATE
 April 2024

Project No.
 7973

DRAWING TITLE
Proposed - Perspective view

CLIENT
Mr Weiss

DRAWING No.
 PR - PE001

SCALE @ A3
 1:100

Drawn by:
 Sara


PLANNING SERVICES
Unit 9b, The High Cross Centre,
Fountayne Rd,
N15 4BE
TEL: 020 8802 3480
www.saplanning.co.uk