

**Existing Ground Floor Plan**

Scale 1:100



**Existing Front Elevation**

Scale 1:100




**Existing Side Elevation**

Scale 1:100



**Existing Rear Elevation**

Scale 1:100

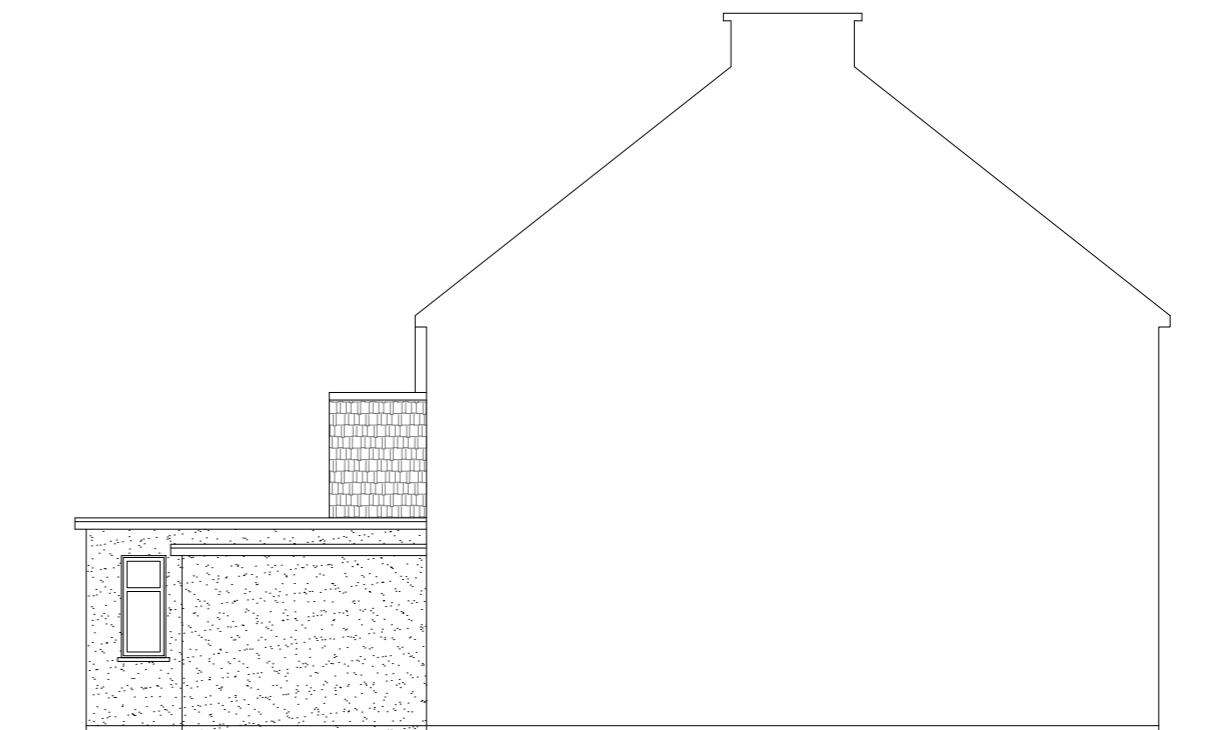

**Existing Side Elevation**

Scale 1:100



GENERAL NOTES:  
1. ALL DIMENSIONS ARE IN MILLIMETER.  
2. VERIFY ALL DIMENSIONS AND CONDITIONS BEFORE BUILDING OR  
STARTING CONSTRUCTION. NOTIFY THE DESIGNER IMMEDIATELY OF ANY  
DISCREPANCY OR VARIATION.  
3. ALL WORK TO COMPLY WITH CURRENT BUILDING REGULATIONS  
AND CODES OF PRACTICE

Title:


## Existing Ground Floor Plan and Elevations

Site Address  
19 Fairfield Avenue,  
Ruislip,  
HA4 7PG

Scale: 1:100 @A3  
Date: 17/05/2021  
Drawing No.:  
2021/69 -01  
Drawn By:  
DP

Revision Date:  
\_\_\_\_\_  
\_\_\_\_\_  
\_\_\_\_\_  
e:mail -  
faluckpatel@yahoo.com  
(M) +44 (0) 7871 466 254

**Faluck  
Patel**

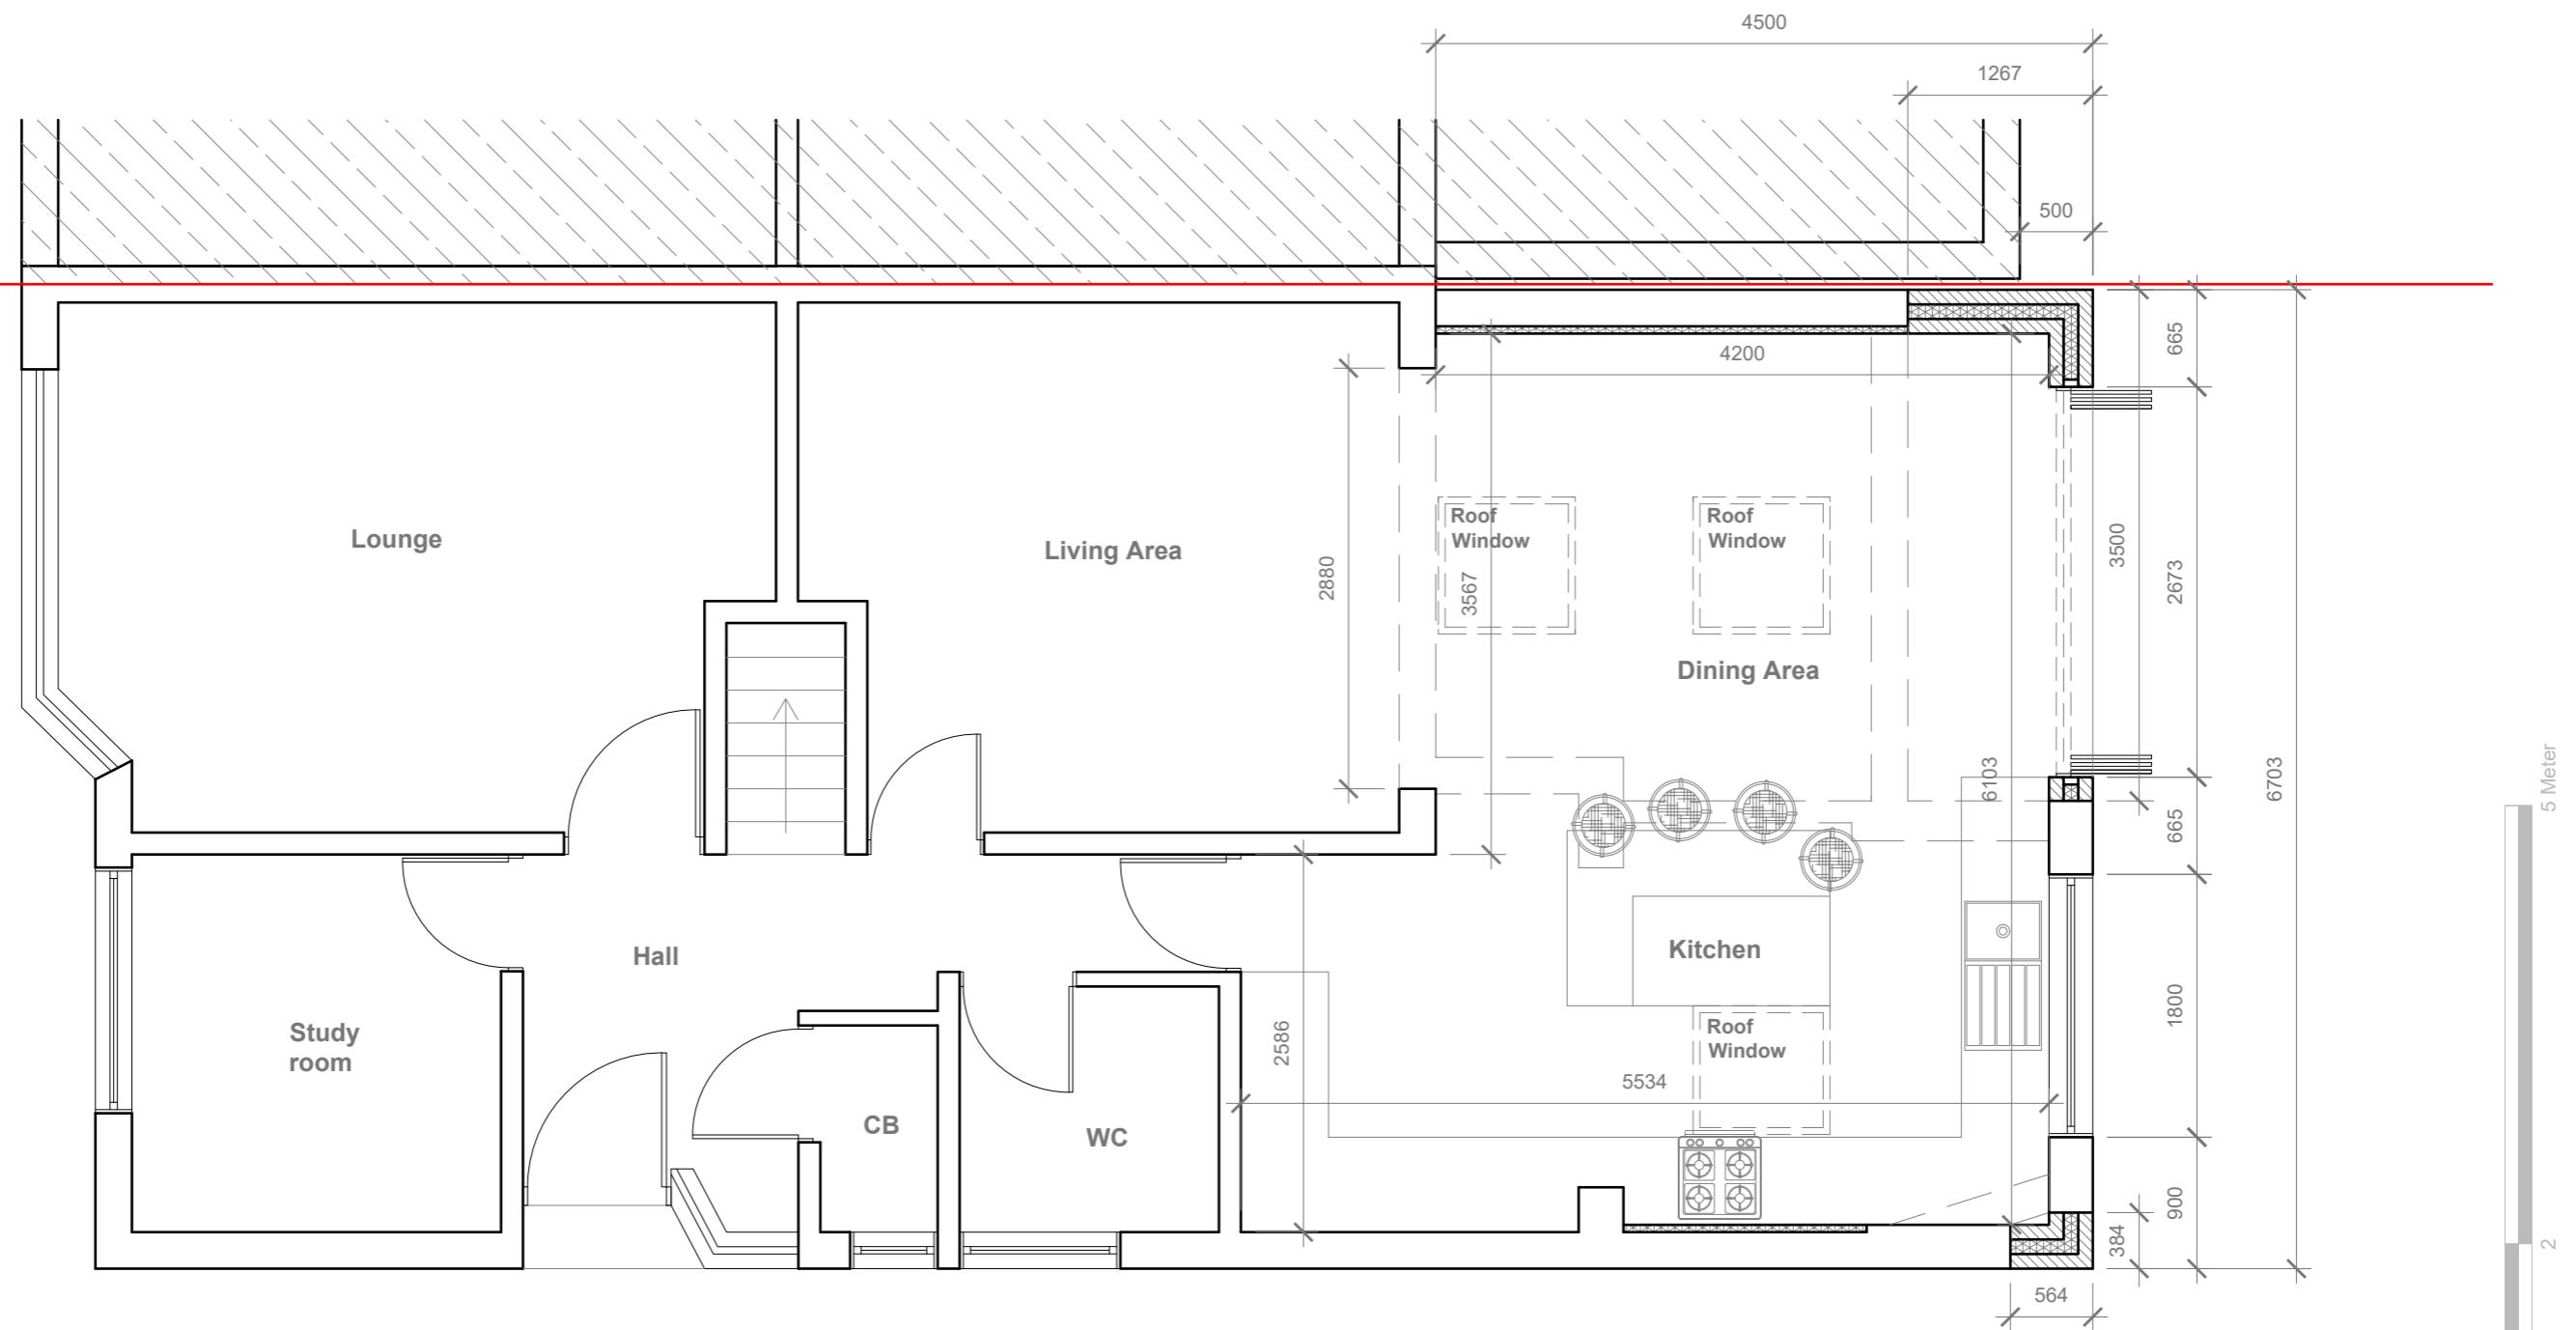

## Proposed Ground Floor Plan

Scale 1:50

---

**GENERAL NOTES:**

GENERAL NOTES:

1. ALL DIMENSIONS ARE IN MILLIMETER.
2. VERIFY ALL DIMENSIONS AND CONDITIONS BEFORE BUILDING OR STARTING CONSTRUCTION. NOTIFY THE DESIGNER IMMEDIATELY OF ANY DISCREPANCY OR VARIATION.
3. ALL WORK TO COMPLY WITH CURRENT BUILDING REGULATIONS AND CODES OF PRACTICE

Title:

## Proposed Ground Floor Plan

Site Address

Scale: 1:50 @

Revision Date:

---

19 Fairfield Avenue,  
Ruislip,  
HA4 7PG

ate: 17/05/2021  
rawing No.:  
2021/69 -02

\_\_\_\_\_

# luck ate

Proposed External Finish  
Materials to Match Existing  
External Finish Materials




Proposed Front Elevation  
Scale 1:100



Proposed Side Elevation  
Scale 1:100



Proposed Rear Elevation  
Scale 1:100

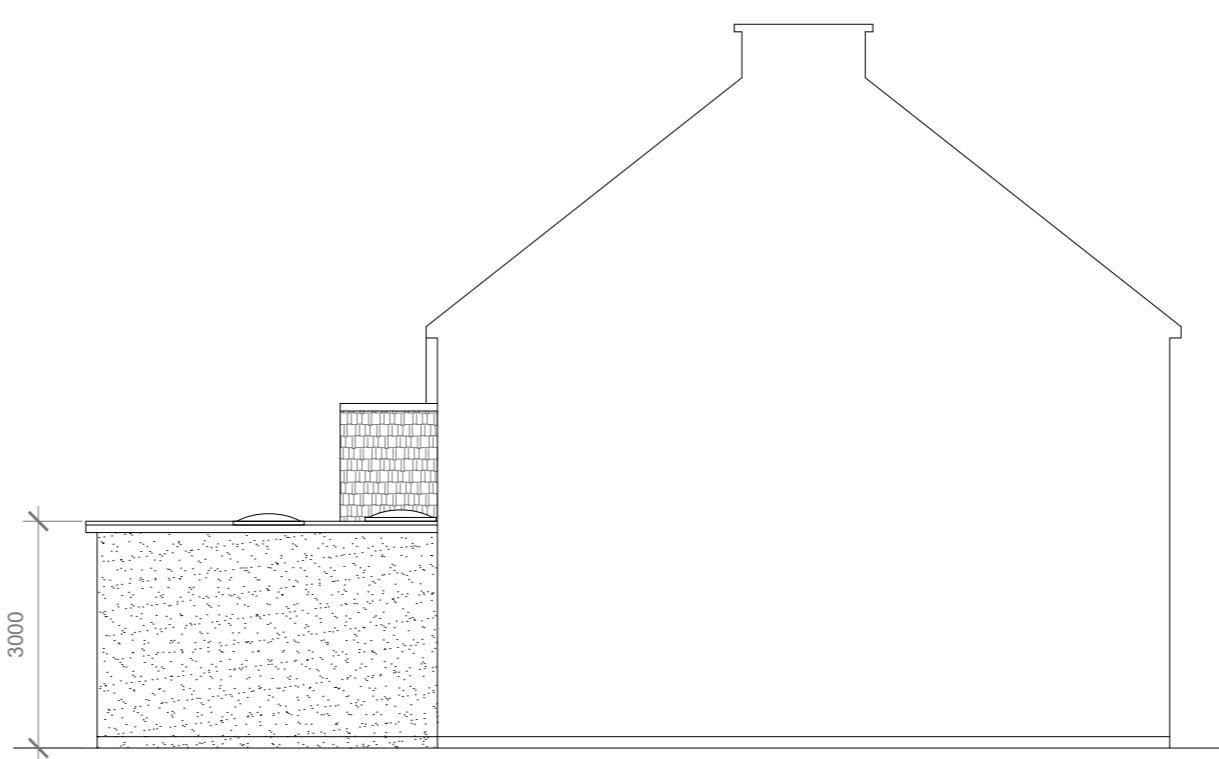

Proposed Side Elevation  
Scale 1:100



GENERAL NOTES:  
1. ALL DIMENSIONS ARE IN MILLIMETER.  
2. VERIFY ALL DIMENSIONS AND CONDITIONS BEFORE BUILDING OR  
STARTING CONSTRUCTION. NOTIFY THE DESIGNER IMMEDIATELY OF ANY  
DISCREPANCY OR VARIATION.  
3. ALL WORK TO COMPLY WITH CURRENT BUILDING REGULATIONS  
AND CODES OF PRACTICE

Title:

## Proposed Elevations

Site Address  
19 Fairfield Avenue,  
Ruislip,  
HA4 7PG

Scale: 1:100 @A3  
Date: 17/05/2021  
Drawing No.:  
2021/69 -03  
Drawn By:  
DP

Revision Date:  
e:mail -  
faluckpatel@yahoo.com  
(M) +44 (0) 7871 466 254

**Faluck Patel**