




FRONT ELEVATION




REAR ELEVATION




SIDE ELEVATION 1 (STREET SIDE)

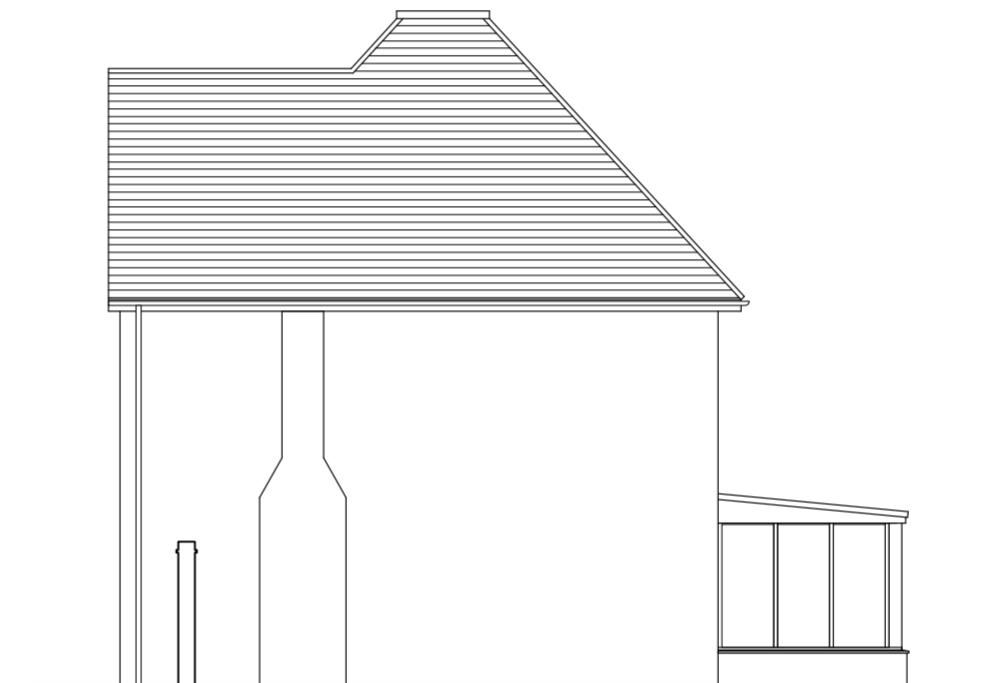


SIDE ELEVATION 2

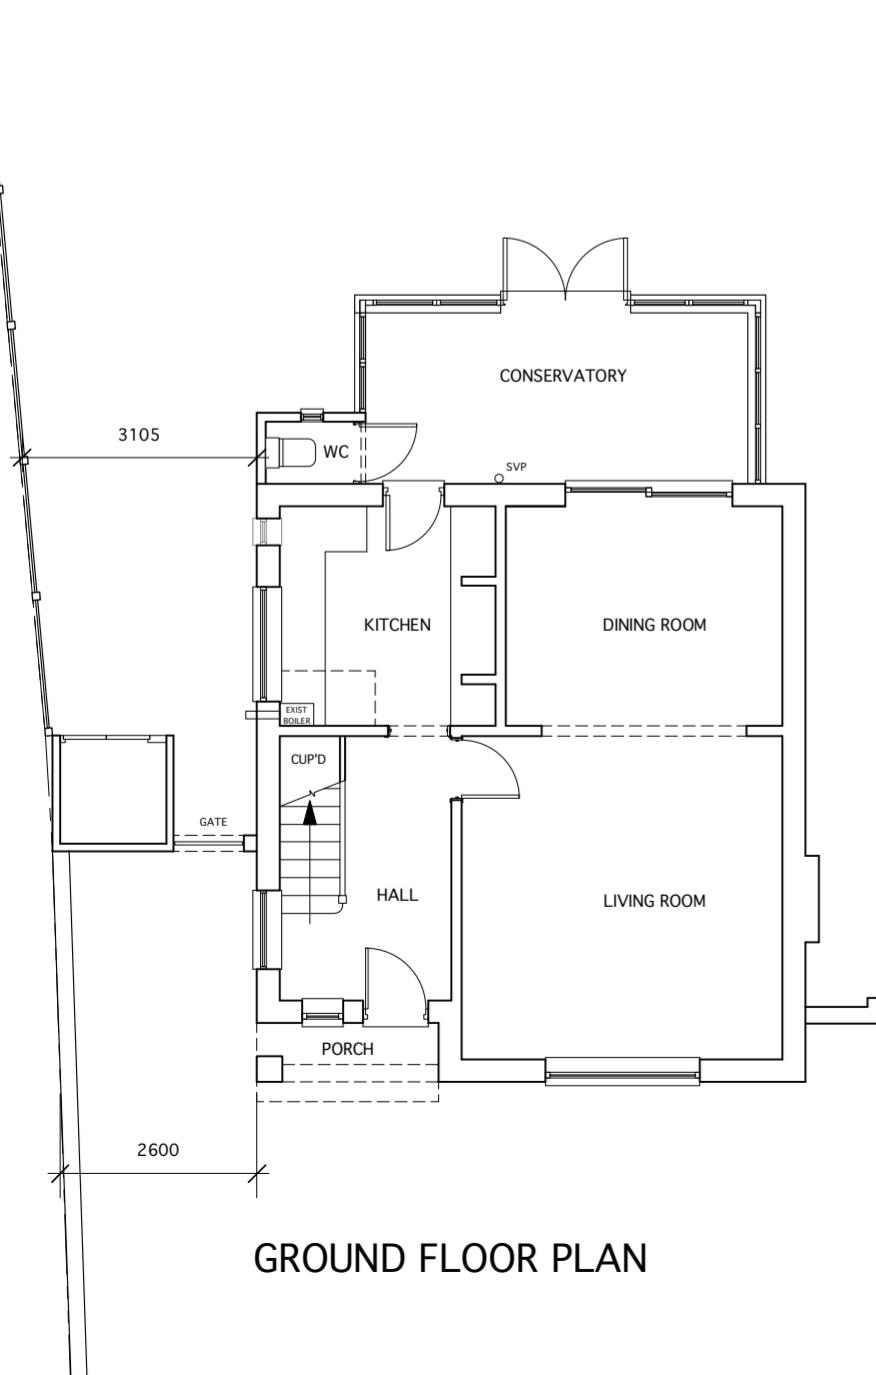

GROUND FLOOR PLAN

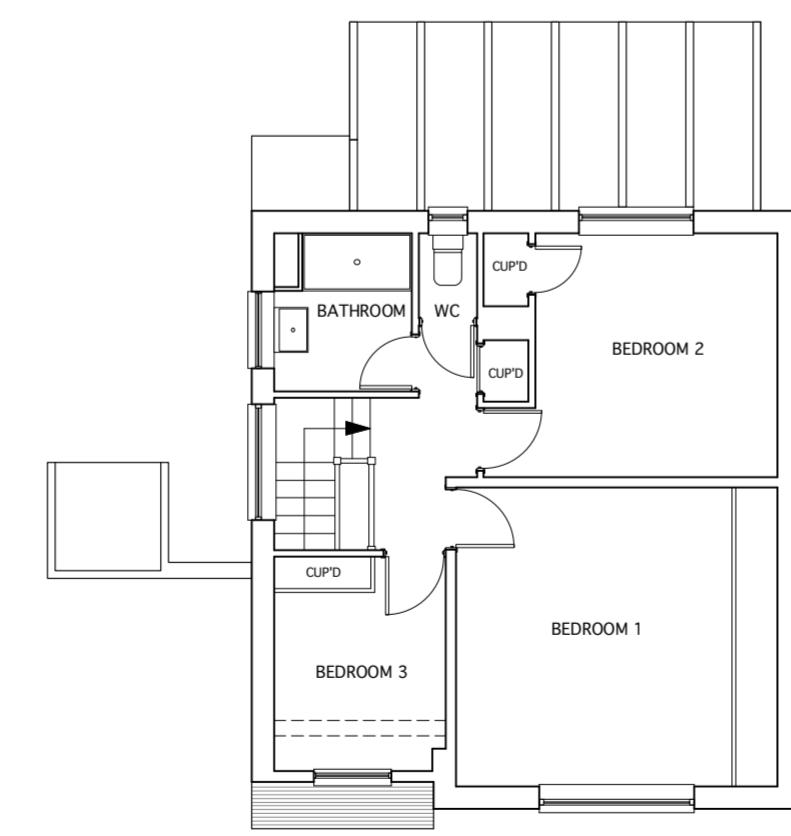

FIRST FLOOR PLAN

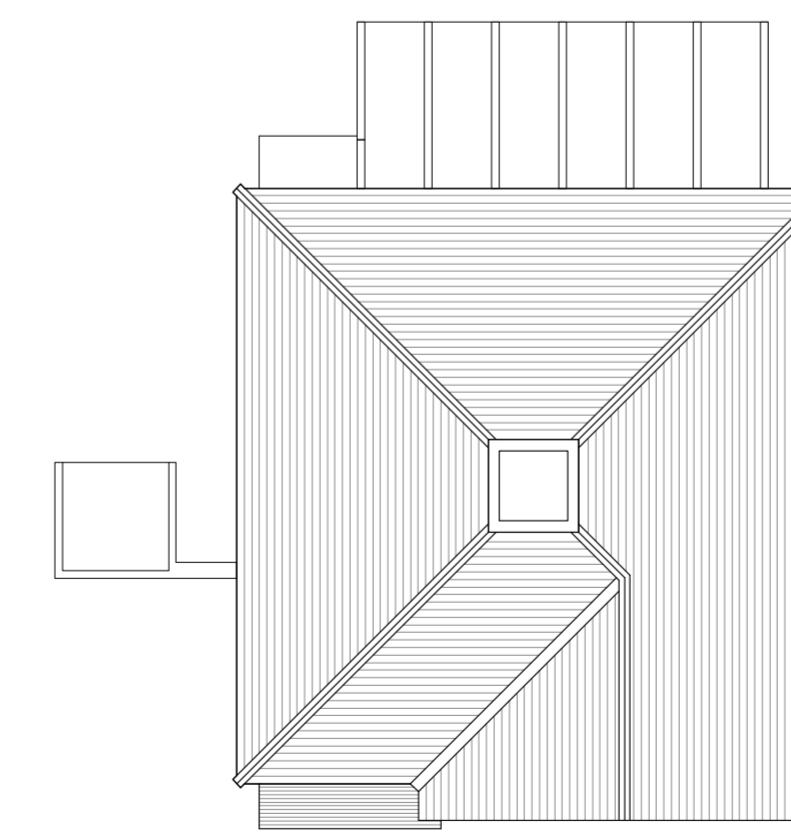

ROOF PLAN

THESE DRAWINGS ARE FOR PLANNING  
APPLICATIONS AND NOT  
FOR CONSTRUCTION

0 1m 2m 3m 4m 5m

SCALE 1:100

Client

MR MARK HAYNES  
36 PARK AVENUE  
RUISLIP HA4 7UQ

Job Title  
EXISTING CONSERVATORY & WC REMOVED,  
TWO STOREY REAR AND SIDE EXTENSION,  
LOFT CONVERSION AND  
REINSTATEMENT OF CHIMNEY STACK

Drawing  
EXISTING FLOOR PLANS,  
ROOF PLAN AND ELEVATIONS

Date 01.02.23 Scale 1:100 @ A2

Job No 36PA Drawing No A - 01 Revision No

ANDREAS GEORGIU t/a GIAD

Office F3, Kingsbury House  
468 Church Lane, London NW9 8UA  
Tel: 020 8200 2331  
TEL: 07956 587037  
email: andreas@giad.co.uk

RESERVE THE COPYRIGHT ON ALL DOCUMENTS AND DRAWINGS