




01 PROPOSED NORTH/ SITE ELEVATION
1:200 @ A3



02 PROPOSED NORTH ELEVATION
1:200 @ A3

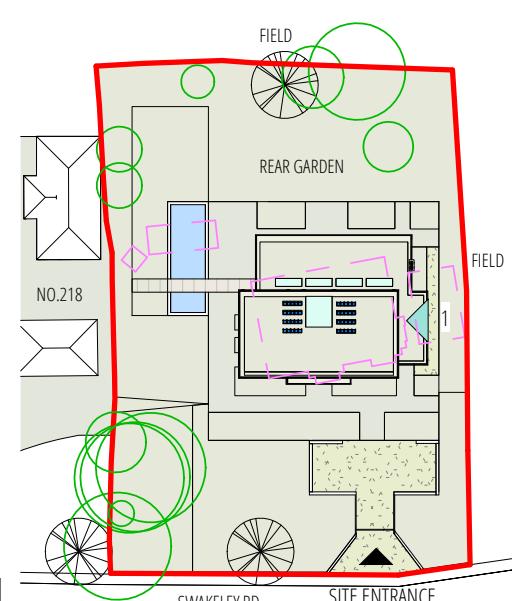

03 KEY PLAN
1:1000 @ A3

KEY:	
—	SITE BOUNDARY
—	EXISTING STRUCTURE
—	PROPOSED STRUCTURE
▲	ENTRANCE
M1	BUFF BRICKWORK WITH PATTERN
M2	SANDSTONE / SMOOTH
M3	SANDSTONE / ROUGH
M4	HARDWOOD WINDOW AND DOORS / OG OPAQUE
M5	METAL RAILING GUARDING
M6	SANDSTONE / PATTERN



DRAWN BY ARCHITECT		ACCEPT / A REJECT / R	Rev	Date	Note
CHECK BY CLIENT SIGN / DATE		P1	16-10-23	PLANNING ISSUE	
CHECK BY CONTRACTOR SIGN / DATE					
CHECK BY APPROVED INSPECTOR SIGN / DATE					
ALL DIMENSIONS TO BE CHECKED ON SITE BY CONTRACTOR AND FABRICATOR OBTAINED BUILDING CONTROL + PLANNING APPROVAL PRIOR SITE WORK COMMENCE					
PROJECT 212 Swakeleys Road, Ickenham UB10 8AY					
DRAWING TITLE PROPOSED NORTH ELEVATION					
SCALE 1:200@A3					
DATE AUG 2023					
PROJECT NO. 1942					
REVISION P1					
DRAWING NO. A302					

PLANNING APP 01
J79 STUDIO
This drawing is the property of the architect. Copyright is reserved & this drawing is issued on the condition that it is not copied, reproduced, retained or disclosed to any unauthorised person, either wholly or in part, without our consent. Do not scale from this drawing, check all dimensions on site. Any errors please notify architect in the first instance.
SCALE
1:200@A3
DATE
AUG 2023
PROJECT NO.
1942
REVISION
P1
DRAWING NO.
A302