


EXISTING BUILDING ELEVATION AREA : 211 sqm  
PROPOSED BUILDING ELEVATION AREA: 180 sqm  
AREA ABOVE EXISTING EAVE: 3 sqm

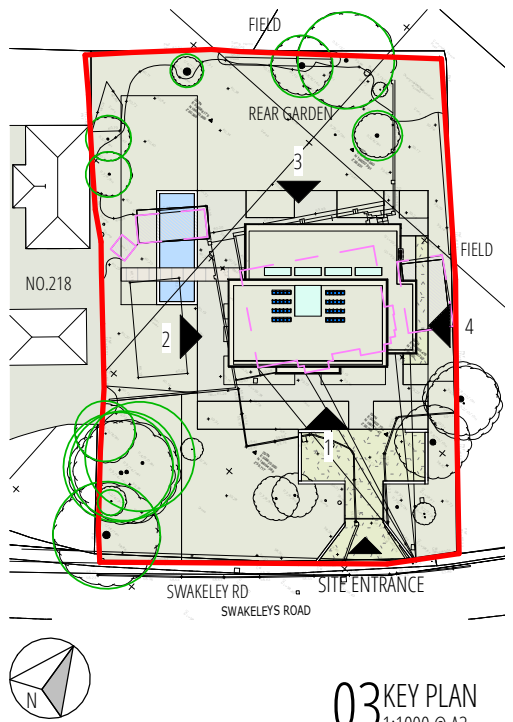


## 01 PROPOSED FRONT ELEVATION

1:200 @ A3

## 03 KEY PLAN

1:1000 @ A3

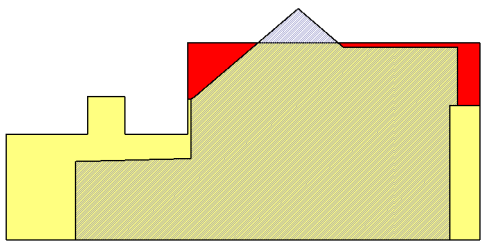

EXISTING BUILDING ELEVATION AREA : 94 sqm  
PROPOSED BUILDING ELEVATION AREA: 123 sqm  
AREA ABOVE EXISTING EAVE: 6 sqm




REAR GARDEN


FRONT GARDEN

## 02 PROPOSED SIDE / WEST ELEVATION

1:200 @ A3

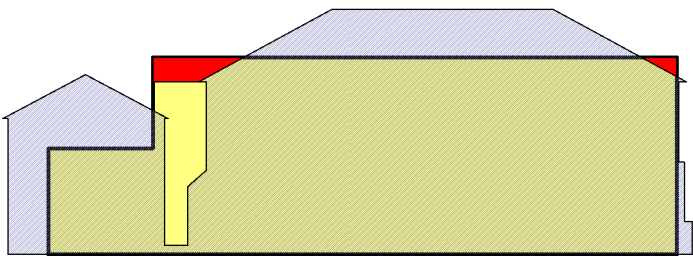


EXISTING BUILDING ELEVATION AREA : 211 sqm  
PROPOSED BUILDING ELEVATION AREA: 180 sqm  
AREA ABOVE EXISTING EAVE: 3 sqm

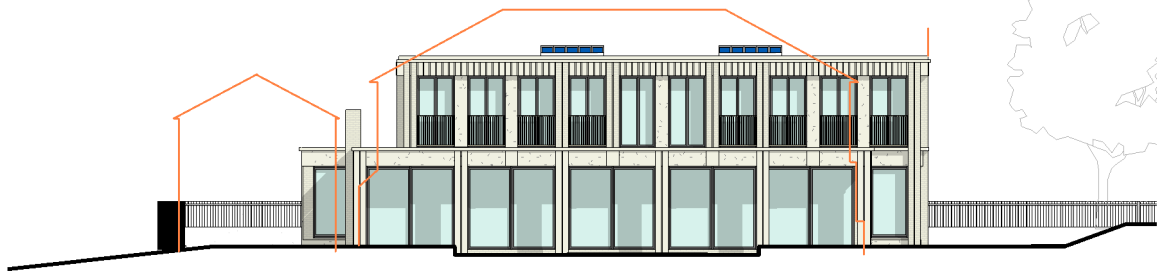

## 03 PROPOSED REAR ELEVATION

1:200 @ A3

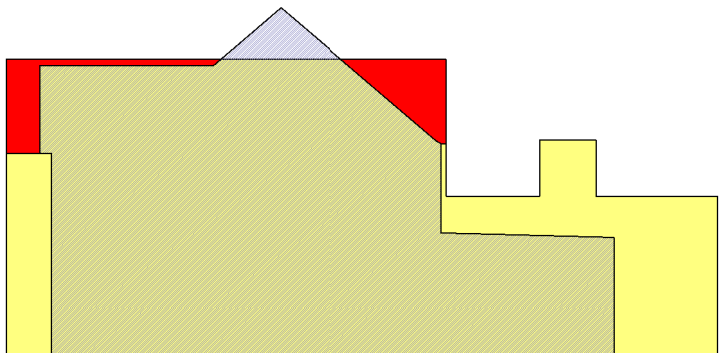

EXISTING BUILDING ELEVATION AREA : 94 sqm  
PROPOSED BUILDING ELEVATION AREA: 123 sqm  
AREA ABOVE EXISTING EAVE: 6 sqm

## 04 PROPOSED SIDE / EAST ELEVATION

1:200 @ A3

0 1:200 @ A3 5 10M

DRAWN BY ARCHITECT	ACCEPT / A REJECT / R	Rev	Date	Note
CHECK BY CLIENT SIGN / DATE		P1	16-10-23	PLANNING ISSUE
CHECK BY CONTRACTOR SIGN / DATE				
CHECK BY APPROVED INSPECTOR SIGN / DATE				
ALL DIMENSIONS TO BE CHECKED ON SITE BY CONTRACTOR AND FABRICATOR OBTAINED BUILDING CONTROL + PLANNING APPROVAL PRIOR SITE WORK COMMENCE		PROJECT	212 Swakeleys Road, Ickenham UB10 8AY	
		DRAWING TITLE	ELEVATION MASSING COMPARISON	
		SCALE	DATE	PROJECT NO.
		1:200@A3	AUG 2023	1942
		REVISION	DRAWING NO.	
		P1	A306	

PLANNING APP 01

J79 STUDIO

This drawing is the property Architect. Copyright is reserved & this drawing is issued on the condition that it is not copied, reproduced, retained or disclosed to any unauthorised person, either wholly or in part, without our consent. Do not scale from this drawing, check all dimensions on site. Any errors please notify architect in the first instance.

SCALE 1:200@A3 DATE AUG 2023 PROJECT NO. 1942

REVISION P1 DRAWING NO. A306