



01 EXISTING LG PLAN  
1:500 @ A3

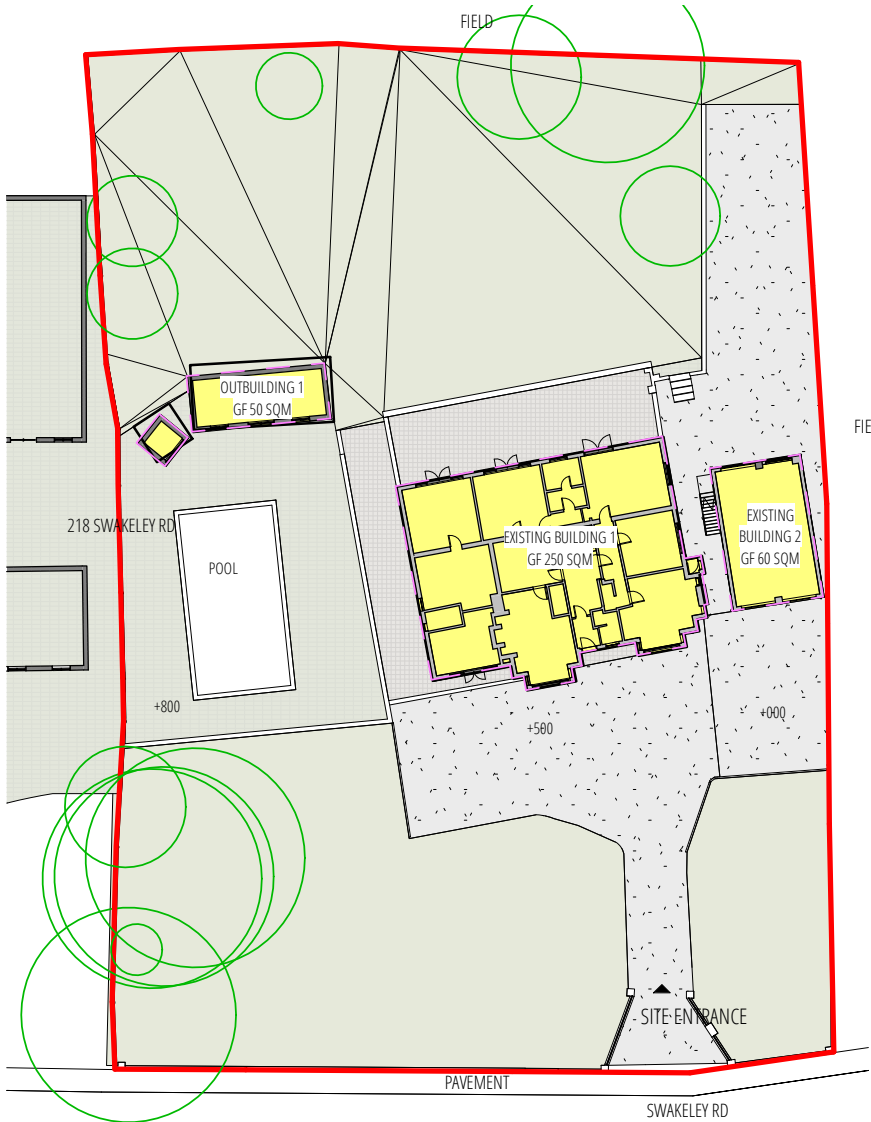


02 EXISTING GF PLAN  
1:500 @ A3

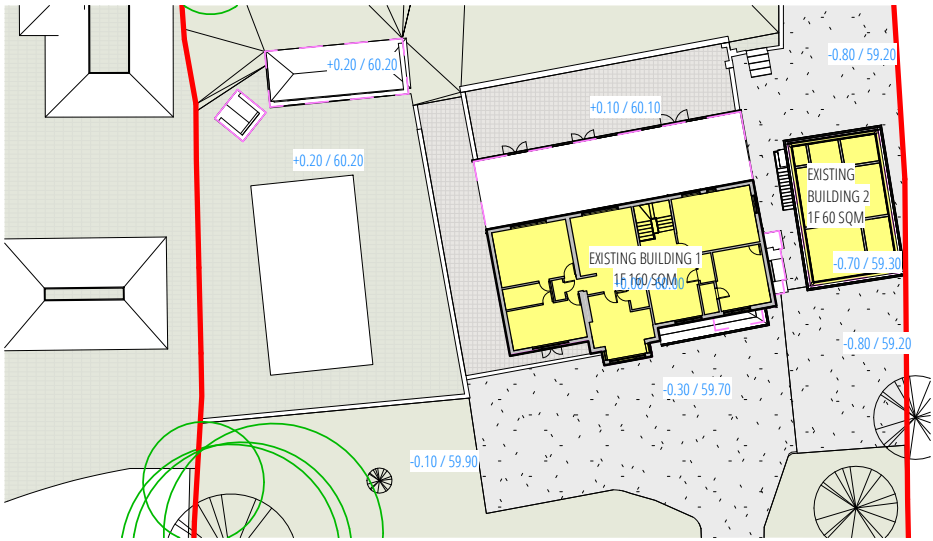


03 EXISTING 1F PLAN  
1:500 @ A3

TABLE 1: EXISTING AREA SCHEDULE
EXISTING BUILDING 1 LG AREA : 138 SQM
EXISTING BUILDING 1 GF AREA : 250 SQM
EXISTING BUILDING 1 1F AREA : 178 SQM
TOTAL EXISTING BUILDING 1 AREA: 566 SQM
EXISTING BUILDING 2 GF AREA : 60 SQM
EXISTING BUILDING 2 1F AREA : 60 SQM
TOTAL EXISTING BUILDING 2 AREA: 120 SQM
EXISTING OUTBUILDING AREA : 50 SQM

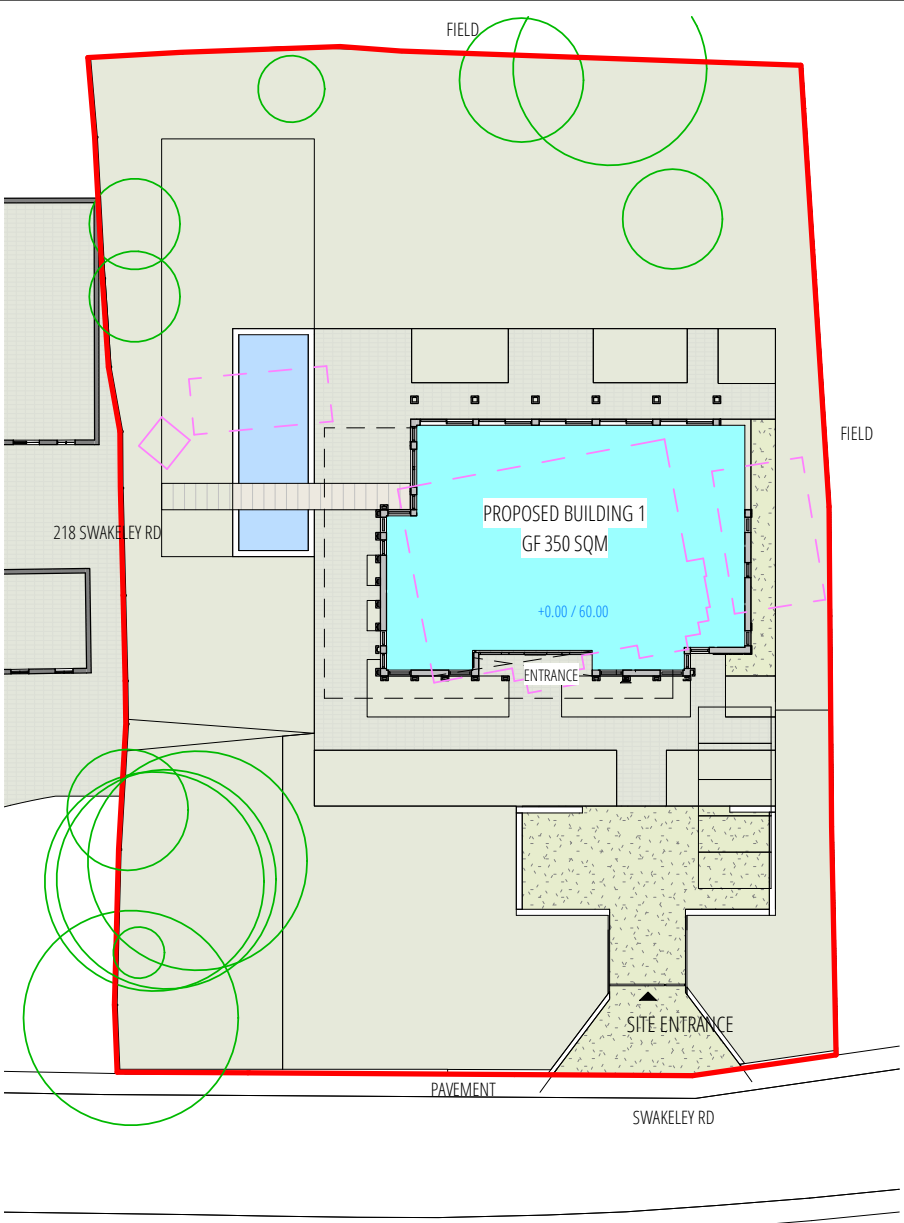

04 PROPOSED GF PLAN  
1:500 @ A3

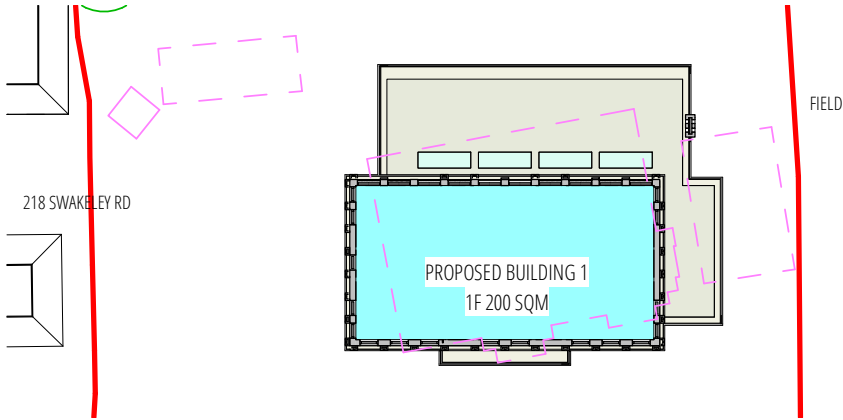

05 PROPOSED 1F PLAN  
1:500 @ A3




06 PROPOSED FRONT ELEVATION / EXISTING BUILDING OUTLINE  
1:300 @ A3

TABLE 2: PROPOSED AREA SCHEDULE
PROPOSED BUILDING GF AREA : 350 SQM
PROPOSED BUILDING 1F AREA : 200 SQM

TOTAL PROPOSED BUILDING AREA : 550 SQM

EXISTING BUILDING FOOTPRINT: 345 SQM  
PROPOSED BUILDING FOOTPRINT: 350 SQM

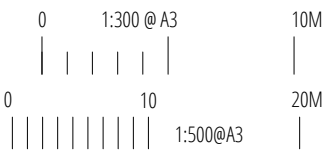

DRAWN BY ARCHITECT	ACCEPT / A REJECT / R	Rev	Date	Note
CHECK BY CLIENT SIGN / DATE		P1	16-10-23	PLANNING ISSUE
CHECK BY CONTRACTOR SIGN / DATE				
CHECK BY APPROVED INSPECTOR SIGN / DATE				
ALL DIMENSIONS TO BE CHECKED ON SITE BY CONTRACTOR AND FABRICATOR OBTAINED BUILDING CONTROL + PLANNING APPROVAL PRIOR SITE WORK COMMENCE		PROJECT 212 Swakeleys Road, Ickenham UB10 8AY		
		DRAWING TITLE AREA COMPARISON		
PLANNING APP 01				
J79 STUDIO				
This drawing is the property Architect. Copyright is reserved & this drawing is issued on the condition that it is not copied, reproduced, retained or disclosed to any unauthorised person, either wholly or in part, without our consent. Do not scale from this drawing, check all dimensions on site. Any errors please notify architect in the first instance.				
SCALE 1:200@A3	DATE AUG 2023	PROJECT NO. 1942		
REVISION P1		DRAWING NO. A99		