




01 PROPOSED SOUTH SITE ELEVATION
1:300 @ A3

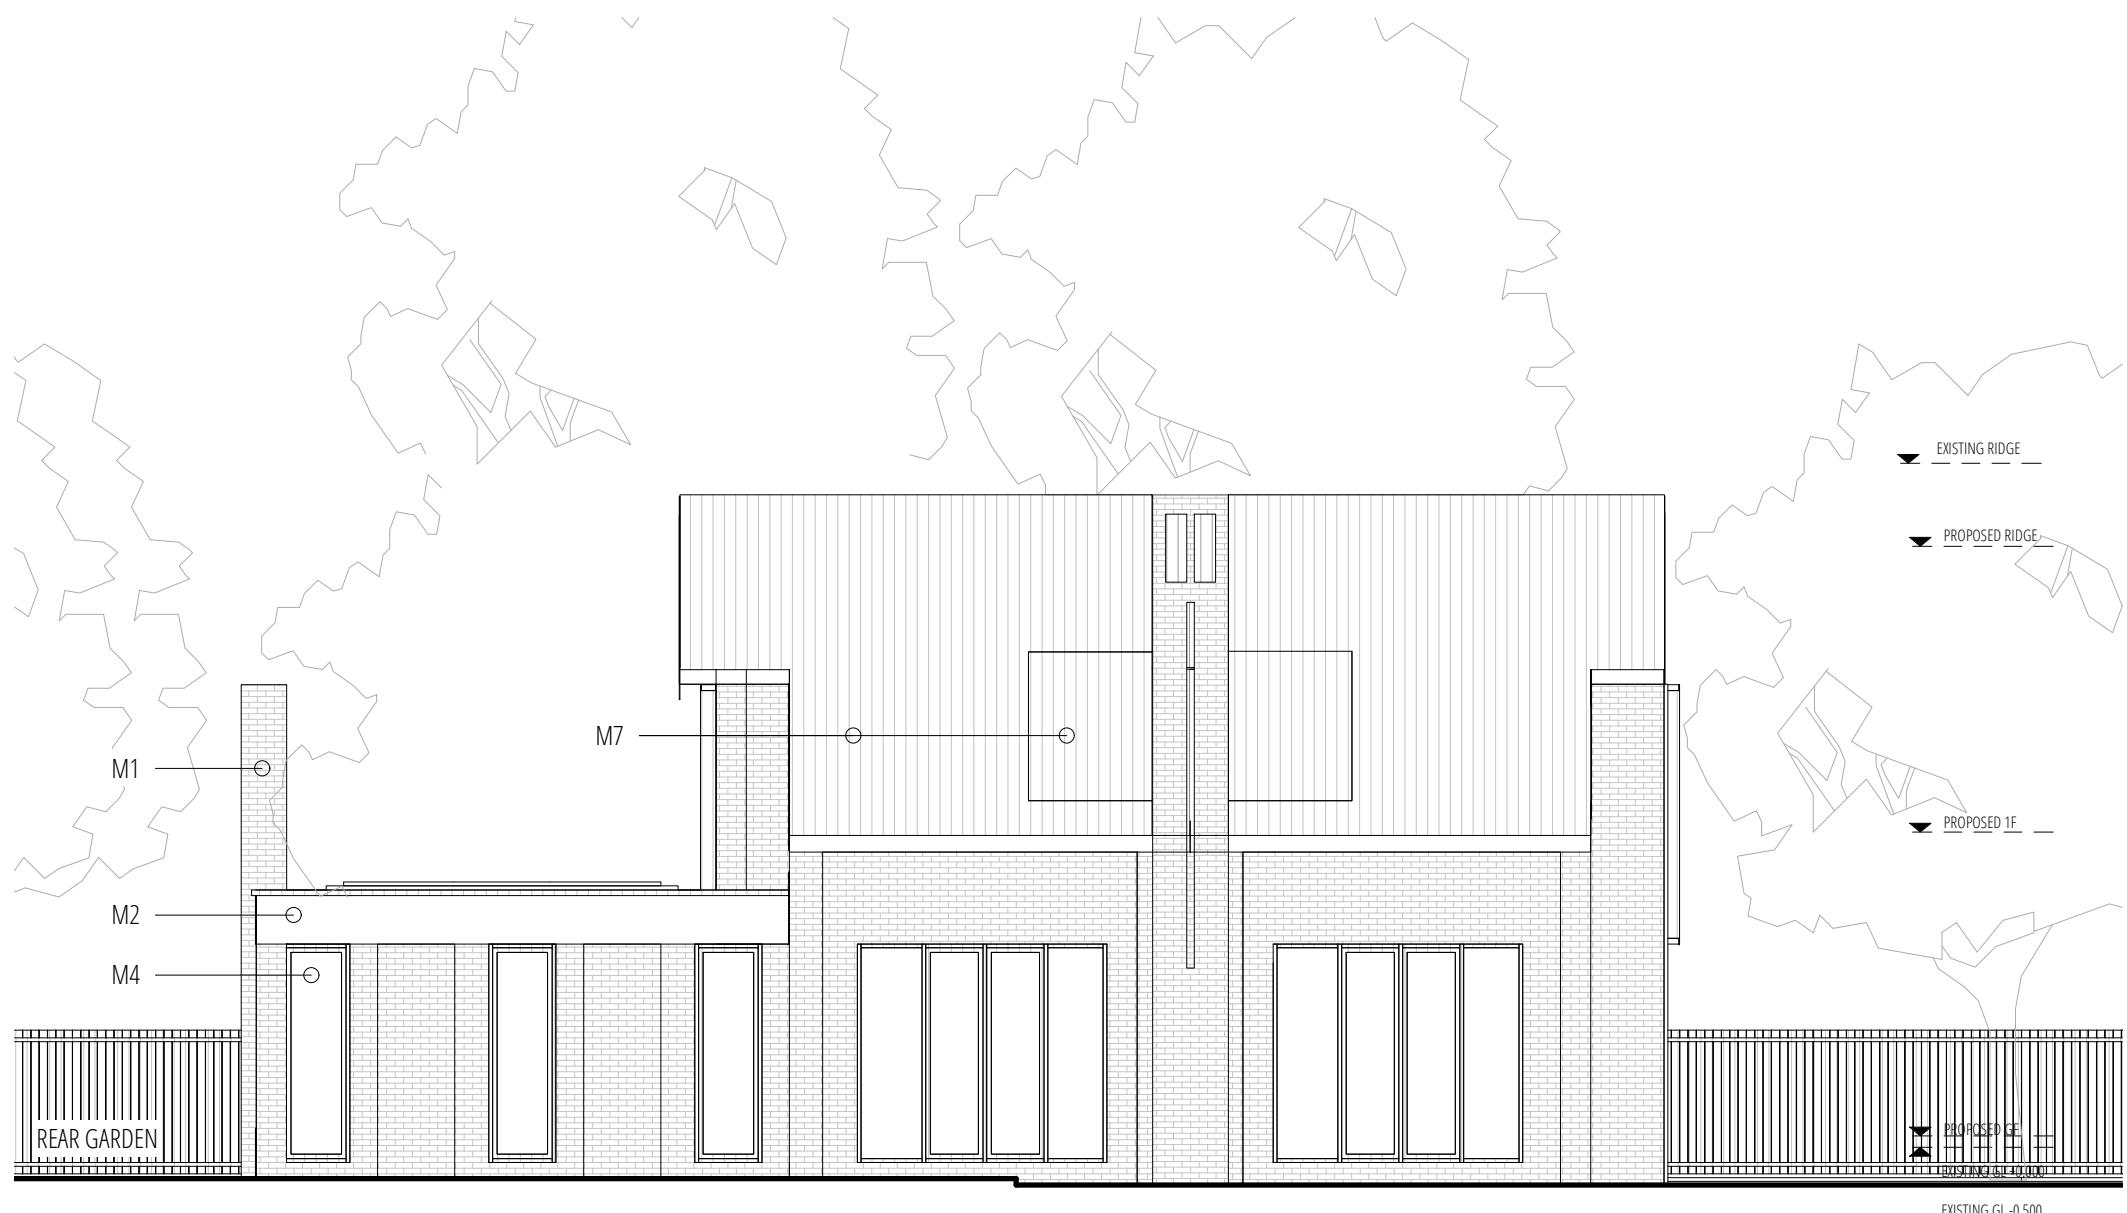

02 PROPOSED SOUTH ELEVATION
1:200 @ A3



KEY:

—	SITE BOUNDARY
	EXISTING STRUCTURE
	PROPOSED STRUCTURE
▲	ENTRANCE
RL ROOFLIGHT	RL ROOFLIGHT
PV SOLAR PANEL	PV SOLAR PANEL
M1	BUFF BRICKWORK WITH PATTERN
M2	SANDSTONE / SMOOTH
M3	SANDSTONE / ROUGH
M4	HARDWOOD WINDOW AND DOORS / OG OPAQUE
M5	METAL RAILING GUARDING
M6	SANDSTONE CLADDING WITH PATTERN
M7	METAL FLAT LOCK ROOFING / DORMER CLADDING
M8	TREATED POPLAR TIMBER CLADDING



DRAWN BY ARCHITECT

ACCEPT / A
REJECT / R

Rev

Date

Note

CHECK BY CLIENT
SIGN / DATE

CHECK BY CONTRACTOR
SIGN / DATE

CHECK BY APPROVED INSPECTOR
SIGN / DATE

ALL DIMENSIONS TO BE CHECKED ON SITE BY
CONTRACTOR AND FABRICATOR
OBTAINED BUILDING CONTROL + PLANNING
APPROVAL PRIOR SITE WORK COMMENCE

P1

26-06-24

PLANNING ISSUE


PROJECT

212 Swakeleys Road, Ickenham UB10 8AY

DRAWING TITLE

PROPOSED SOUTH ELEVATION

N

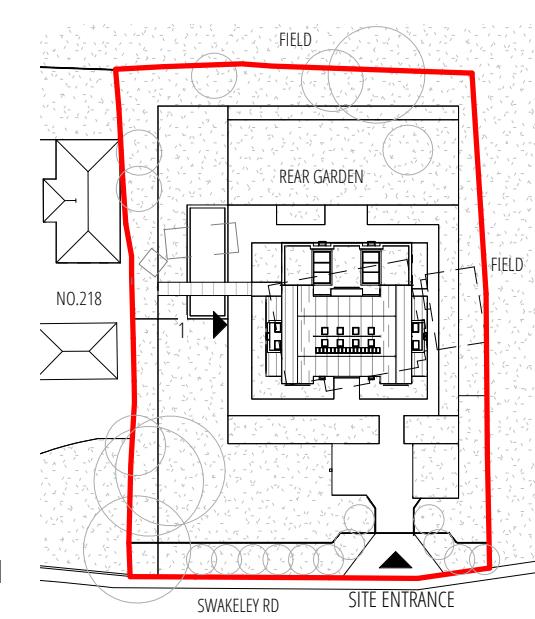

03 KEY PLAN
1:1000 @ A3

0	1	1:300 @ A3	10M
0	1	1:100 @ A3	5M
0	1	1:200 @ A3	2.5M
0	1	1:300 @ A3	1.25M
0	1	1:100 @ A3	0.5M

PLANNING 01

J79 STUDIO

This drawing is the property of Architect. Copyright is reserved & this drawing is issued on the condition that it is not copied, reproduced, retained or disclosed to any unauthorised person, either wholly or in part, without our consent. Do not scale from this drawing, check all dimensions on site. Any errors please notify architect in the first instance.

SCALE: 1:200 @ A3 DATE: JUNE 2024 PROJECT NO: 1942

REVISION: P1 DRAWING NO: A301