




01 PROPOSED SOUTH SITE ELEVATION
1:300 @ A3

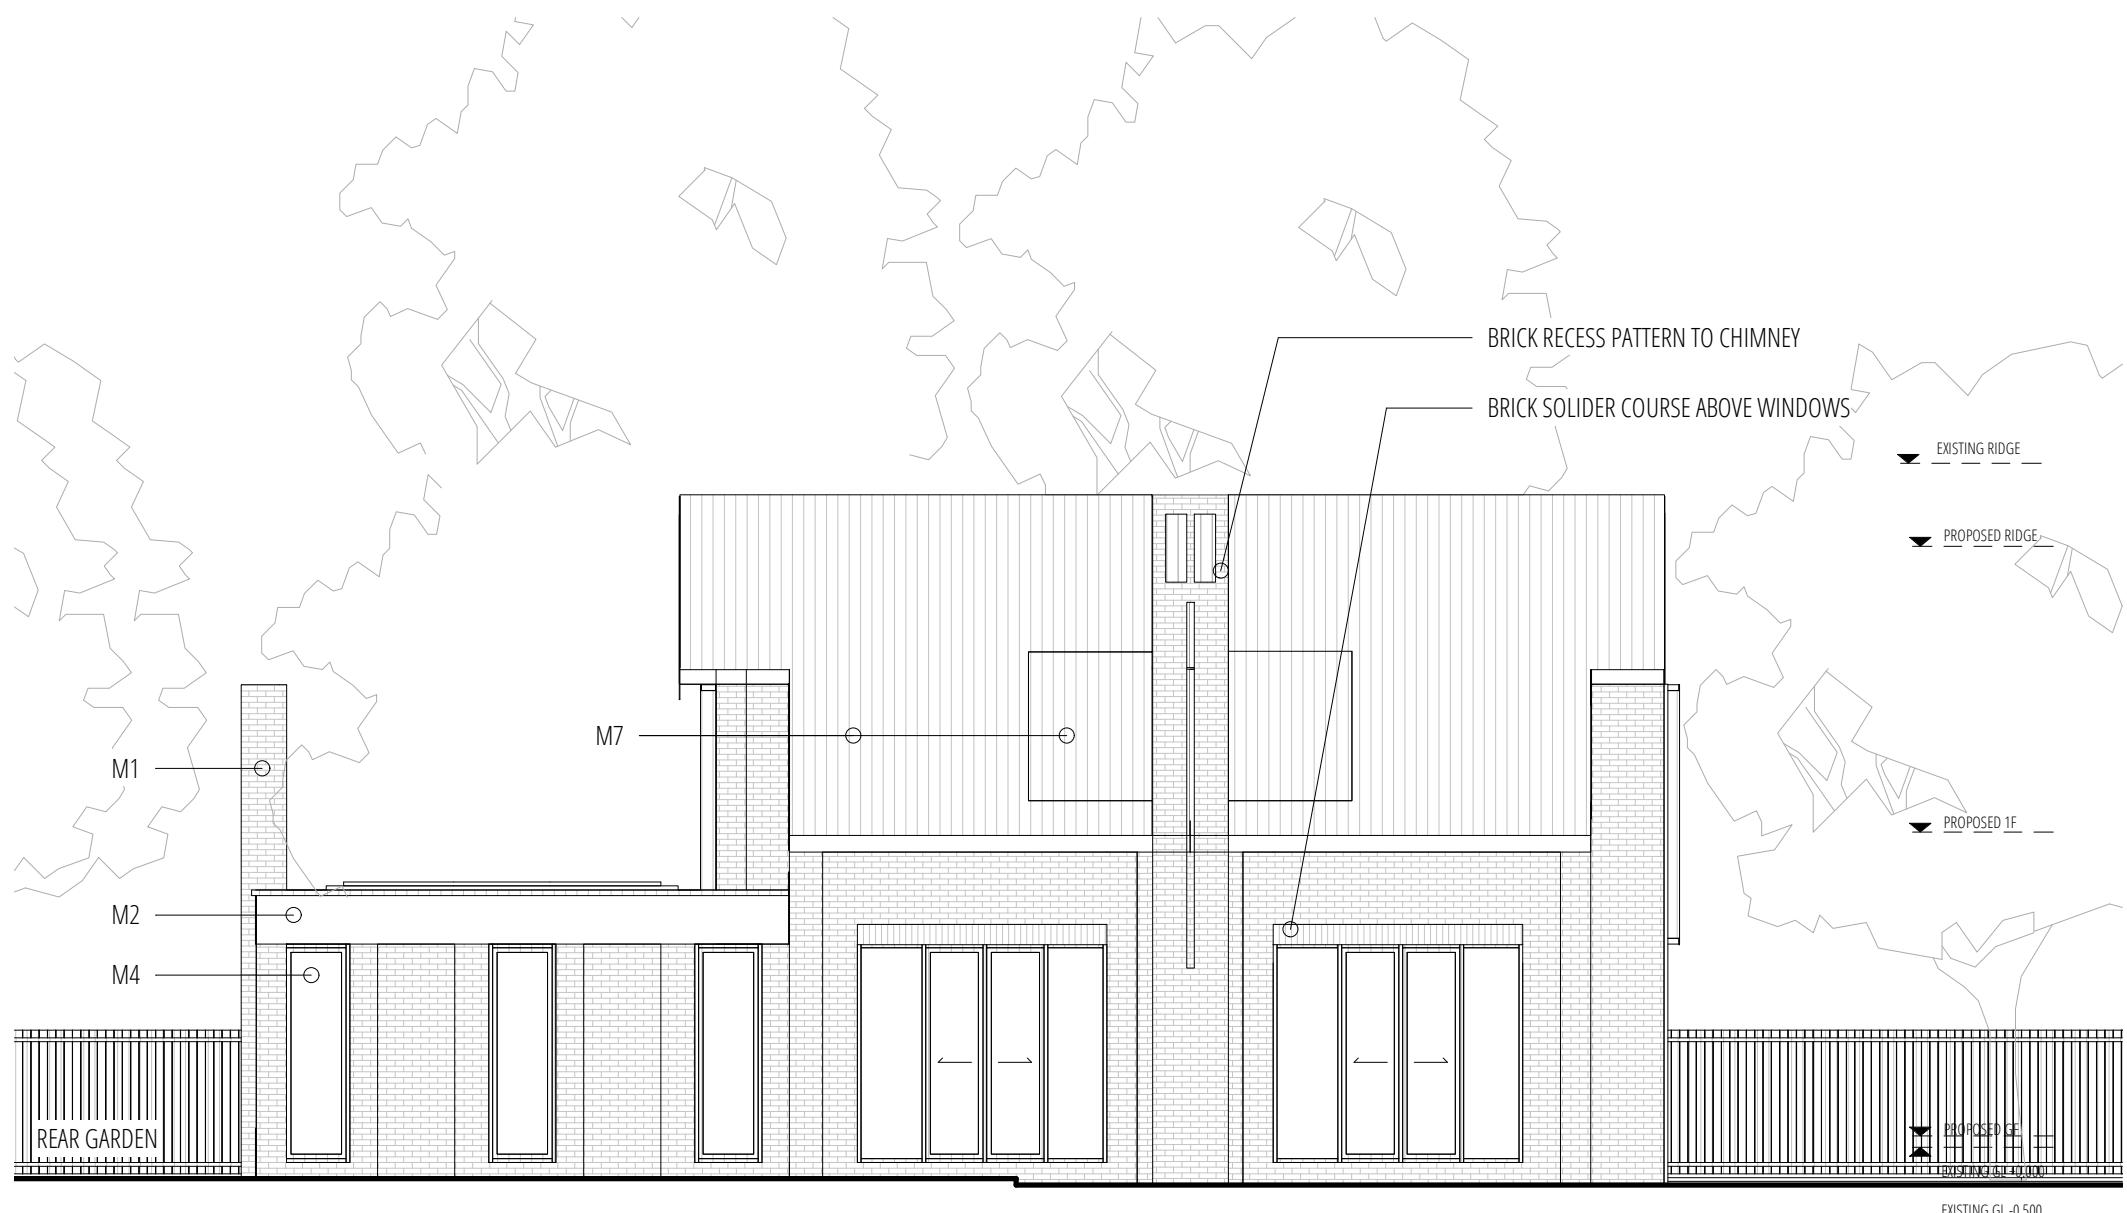

02 PROPOSED SOUTH ELEVATION
1:200 @ A3

KEY:
— SITE BOUNDARY
■ EXISTING STRUCTURE
□ PROPOSED STRUCTURE
▲ ENTRANCE RL ROOFLIGHT PV SOLAR PANEL
M1 BUFF BRICKWORK WITH PATTERN
M2 SANDSTONE / SMOOTH
M3 SANDSTONE / ROUGH
M4 HARDWOOD WINDOW AND DOORS / OG OPAQUE
M5 METAL RAILING GUARDING
M6 SANDSTONE CLADDING WITH PATTERN
M7 METAL FLAT LOCK ROOFING / DORMER CLADDING
M8 TREATED POPLAR TIMBER CLADDING



03 KEY PLAN
1:1000 @ A3

DRAWN BY ARCHITECT	ACCEPT / A REJECT / R	Rev	Date	Note
CHECK BY CLIENT SIGN / DATE		P1	26-06-24	PLANNING ISSUE
CHECK BY CONTRACTOR SIGN / DATE		P2	03-10-24	PLANNING ISSUE
CHECK BY APPROVED INSPECTOR SIGN / DATE				
ALL DIMENSIONS TO BE CHECKED ON SITE BY CONTRACTOR AND FABRICATOR OBTAINED BUILDING CONTROL + PLANNING APPROVAL PRIOR SITE WORK COMMENCE				
PROJECT				
212 Swakeleys Road, Ickenham UB10 8AY				
DRAWING TITLE				
PROPOSED SOUTH ELEVATION				
PLANNING 02				
J79 STUDIO				
This drawing is the property of the Architect. Copyright is reserved & this drawing is issued on the condition that it is not copied, reproduced, retained or disclosed to any unauthorised person, either wholly or in part, without our consent. Do not scale from this drawing, check all dimensions on site. Any errors please notify architect in the first instance.				
SCALE	DATE	PROJECT NO.		
1:200 @ A3	JUNE 2024	1942		
REVISION		DRAWING NO.		
P2		A301		