




01 PROPOSED NORTH/ SITE ELEVATION
1:200 @ A3

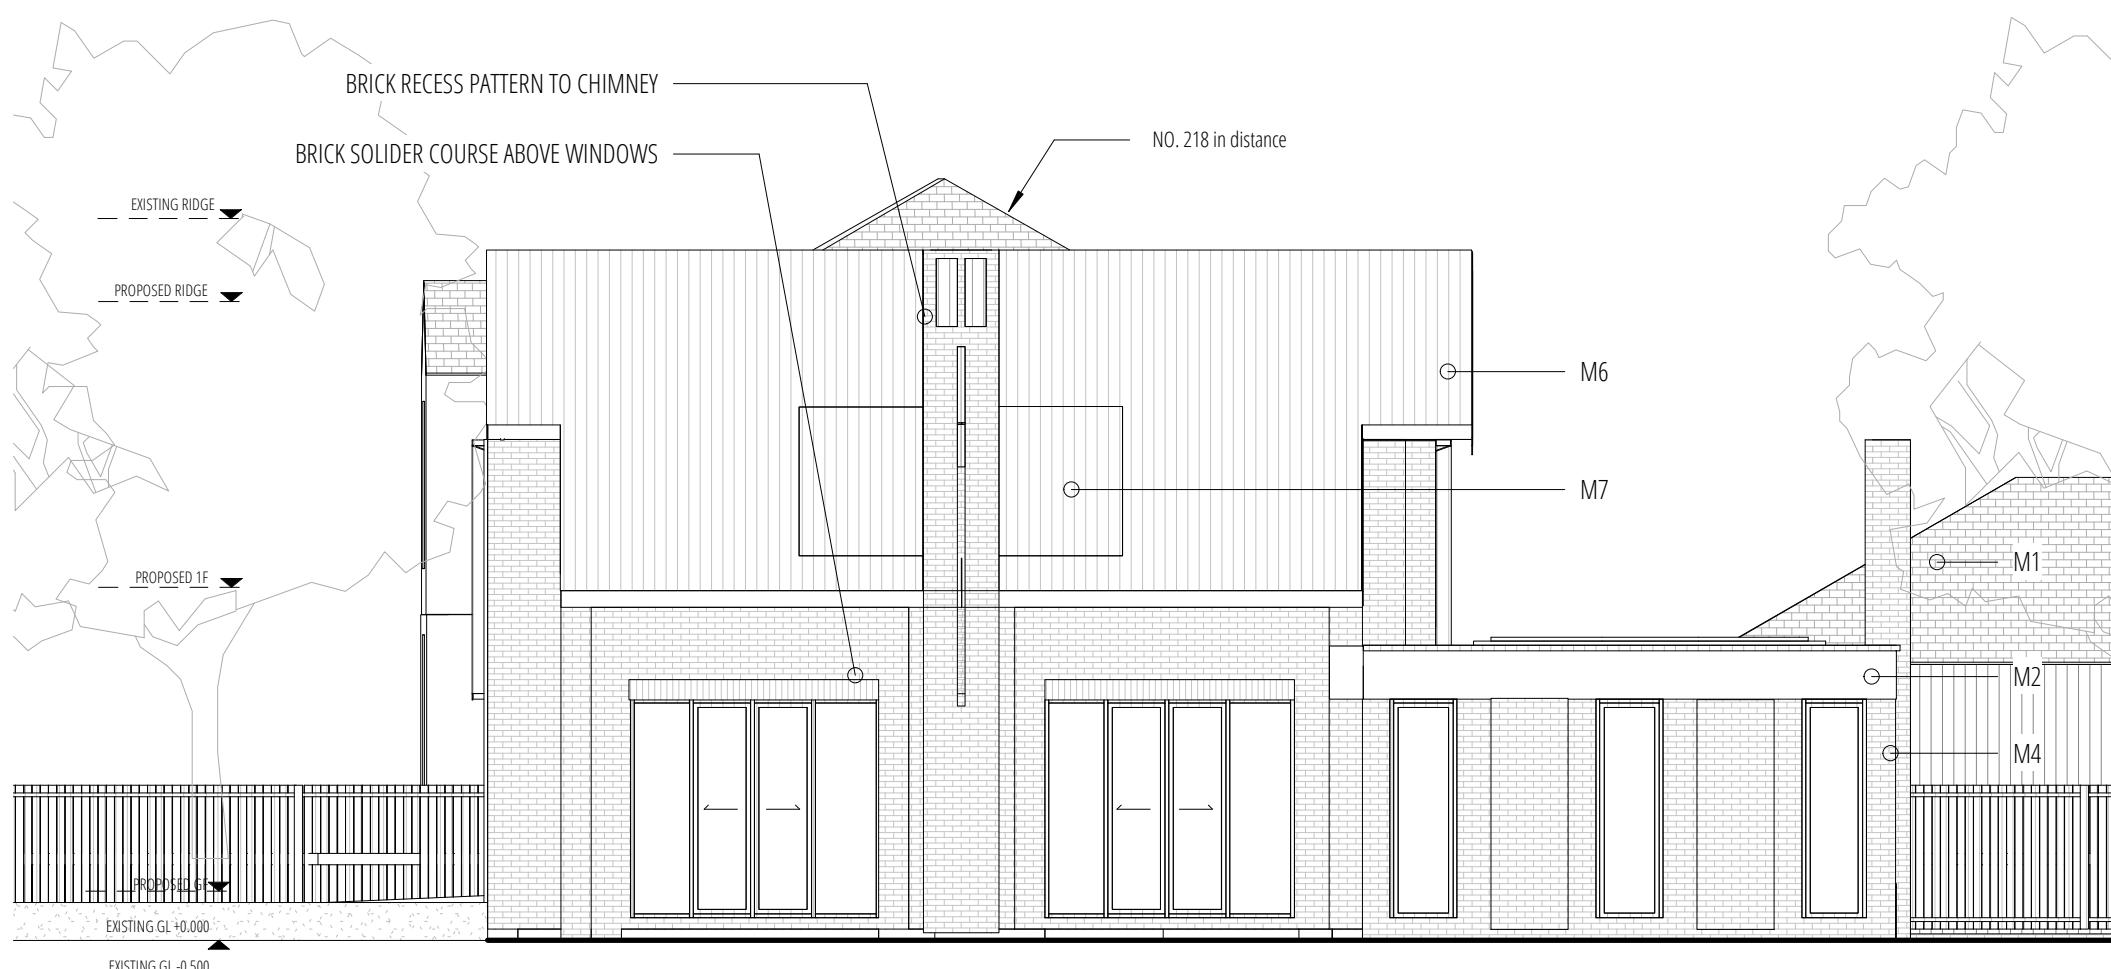


02 PROPOSED NORTH ELEVATION
1:200 @ A3

KEY:	
—	SITE BOUNDARY
■	EXISTING STRUCTURE
■	PROPOSED STRUCTURE
▲	ENTRANCE RL ROOFLIGHT PV SOLAR PANEL
M1	BUFF BRICKWORK WITH PATTERN
M2	SANDSTONE / SMOOTH
M3	SANDSTONE / ROUGH
M4	HARDWOOD WINDOW AND DOORS / OG OPAQUE
M5	METAL RAILING GUARDING
M6	SANDSTONE CLADDING WITH PATTERN
M7	METAL FLAT LOCK ROOFING / DORMER CLADDING
M8	TREATED POPLAR TIMBER CLADDING



DRAWN BY ARCHITECT		ACCEPT / A REJECT / R	Rev	Date	Note
CHECK BY CLIENT SIGN / DATE		P1	26-06-24	PLANNING ISSUE	
CHECK BY CONTRACTOR SIGN / DATE		P2	03-10-24	PLANNING ISSUE	
CHECK BY APPROVED INSPECTOR SIGN / DATE					
ALL DIMENSIONS TO BE CHECKED ON SITE BY CONTRACTOR AND FABRICATOR OBTAINED BUILDING CONTROL + PLANNING APPROVAL PRIOR SITE WORK COMMENCE					
PROJECT 212 Swakeleys Road, Ickenham UB10 8AY					
DRAWING TITLE PROPOSED NORTH ELEVATION					
PLANNING 02					
J79 STUDIO					
This drawing is the property of the Architect. Copyright is reserved & this drawing is issued on the condition that it is not copied, reproduced, retained or disclosed to any unauthorised person, either wholly or in part, without our consent. Do not scale from this drawing, check all dimensions on site. Any errors please notify architect in the first instance.					
SCALE	1:200 @ A3	DATE	JUNE 2024	PROJECT NO.	1942
REVISION	P2	DRAWING NO.	A302		

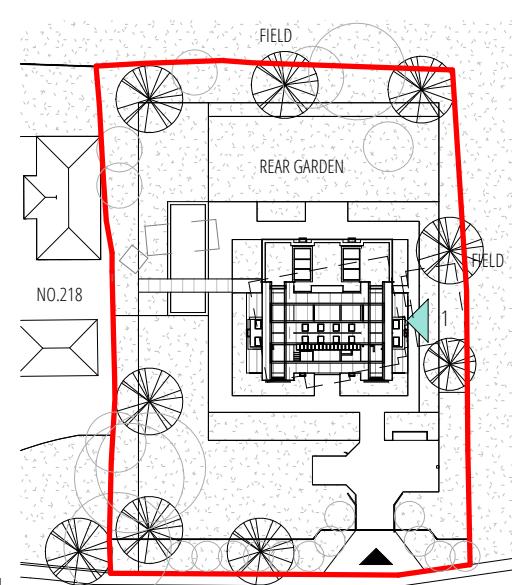

03 KEY PLAN
1:1000 @ A3



0 1:300 @ A3 10M
0 1:100 @ A3 5M

0 1:100 @ A3 5M