
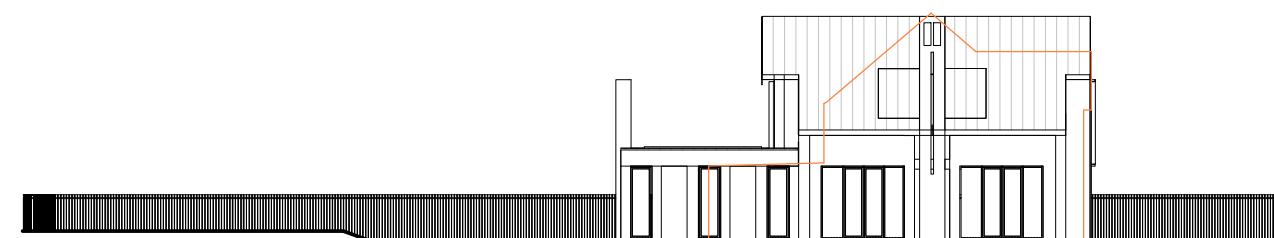



01 PROPOSED FRONT ELEVATION  
1:200 @ A3

03 KEY PLAN  
1:1000 @ A3

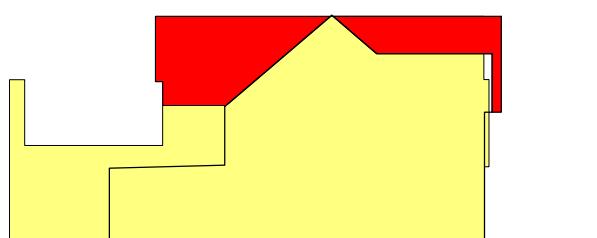



EXISTING BUILDING ELEVATION AREA : 94 sqm  
PROPOSED BUILDING ELEVATION AREA: 123 sqm  
AREA ABOVE EXISTING EAVE: 26 sqm

02 PROPOSED SIDE / WEST ELEVATION  
1:200 @ A3

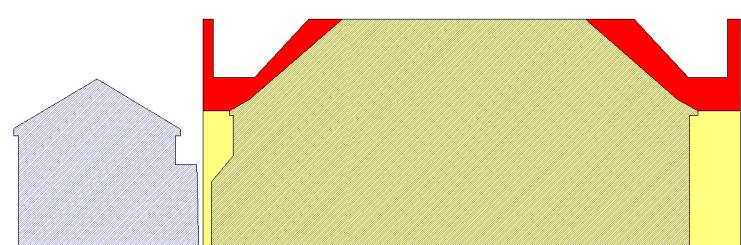

EXISTING BUILDING ELEVATION AREA : 211 sqm  
PROPOSED BUILDING ELEVATION AREA: 180 sqm  
AREA ABOVE EXISTING EAVE: 14 sqm

03 PROPOSED REAR ELEVATION  
1:200 @ A3

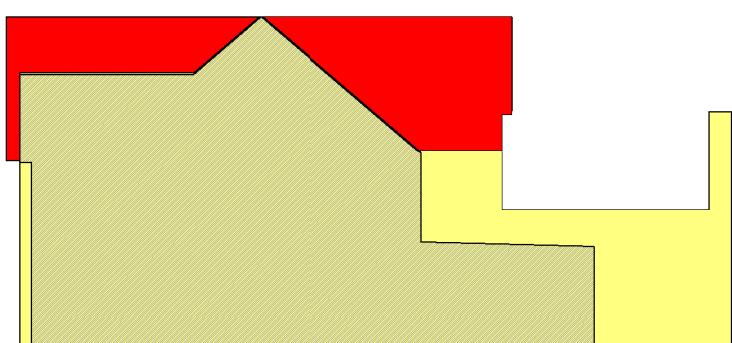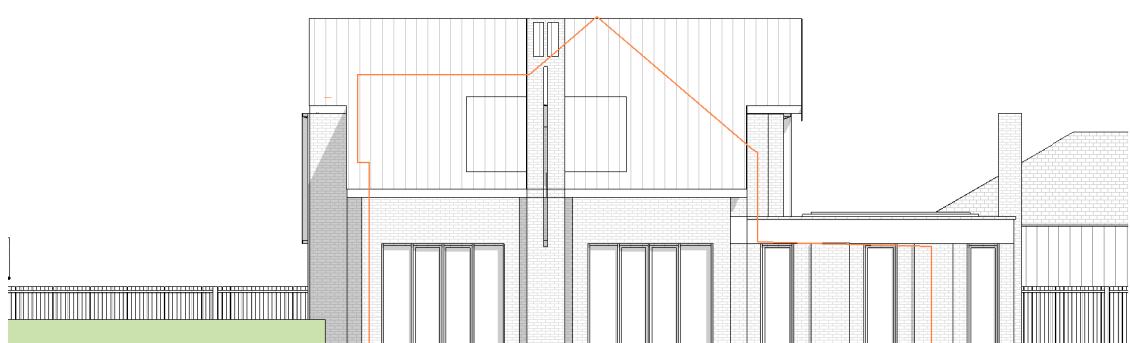

EXISTING BUILDING ELEVATION AREA : 94 sqm  
PROPOSED BUILDING ELEVATION AREA: 123 sqm  
AREA ABOVE EXISTING EAVE: 25 sqm

04 PROPOSED SIDE / EAST ELEVATION  
1:200 @ A3

DRAWN BY ARCHITECT		ACCEPT / A REJECT / R	Rev	Date	Note
CHECK BY CLIENT SIGN / DATE	CHECK BY CONTRACTOR SIGN / DATE				
		P1	26-06-24		PLANNING ISSUE
ALL DIMENSIONS TO BE CHECKED ON SITE BY CONTRACTOR AND FABRICATOR OBTAINED BUILDING CONTROL + PLANNING APPROVAL PRIOR SITE WORK COMMENCE					
PROJECT 212 Swakeleys Road, Ickenham UB10 8AY					
DRAWING TITLE ELEVATION MASSING COMPARISON					
SCALE 1:200@A3					
DATE JUNE 2024					
PROJECT NO. 1942					
REVISION P1					
DRAWING NO. A306					

0 1:200 @ A3 5 10M  
PLANNING 01  
J79 STUDIO  
This drawing is the property of Architect. Copyright is reserved & this drawing is issued on the condition that it is not copied, reproduced, retained or disclosed to any unauthorised person, either wholly or in part, without our consent. Do not scale from this drawing, check all dimensions on site. Any errors please notify architect in the first instance.  
SCALE 1:200@A3 DATE JUNE 2024 PROJECT NO. 1942  
REVISION P1 DRAWING NO. A306