



01 EXISTING LG PLAN
1:500 @ A3

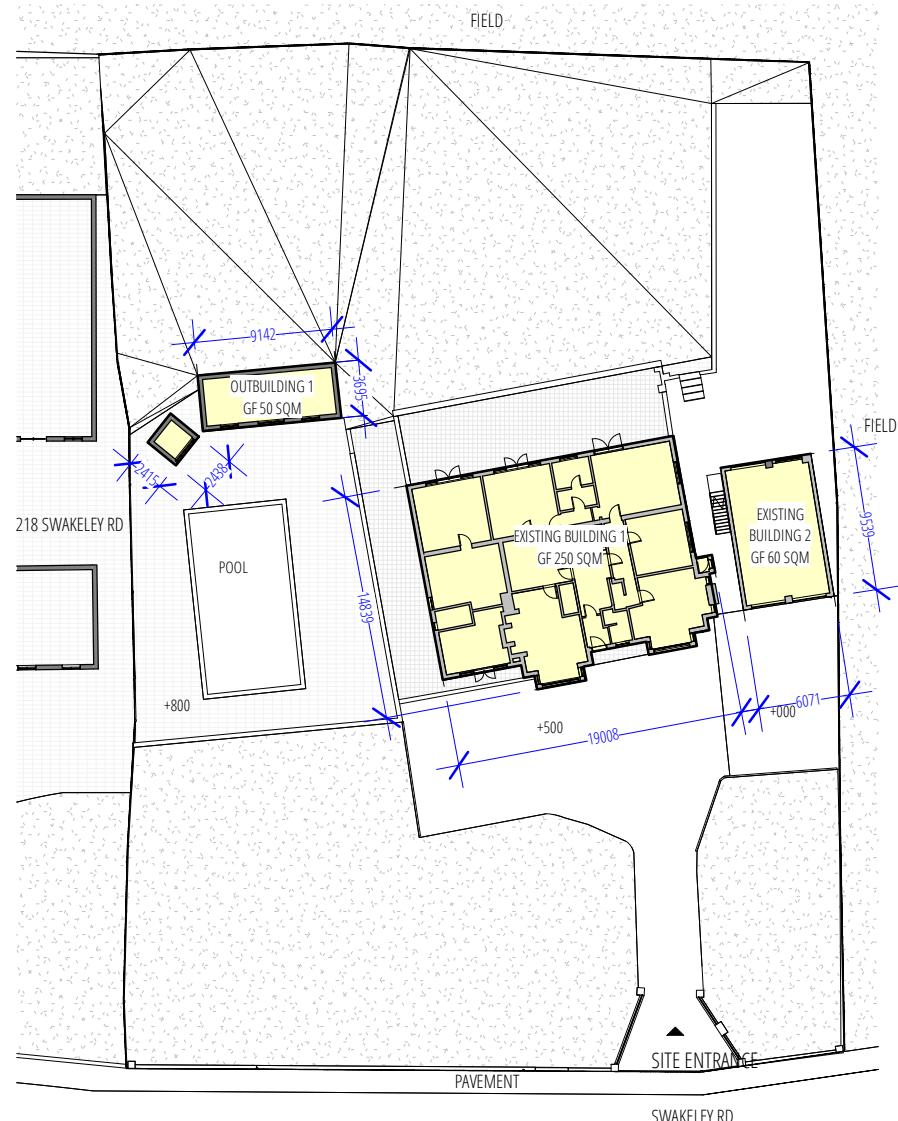


02 EXISTING GF PLAN
1:500 @ A3

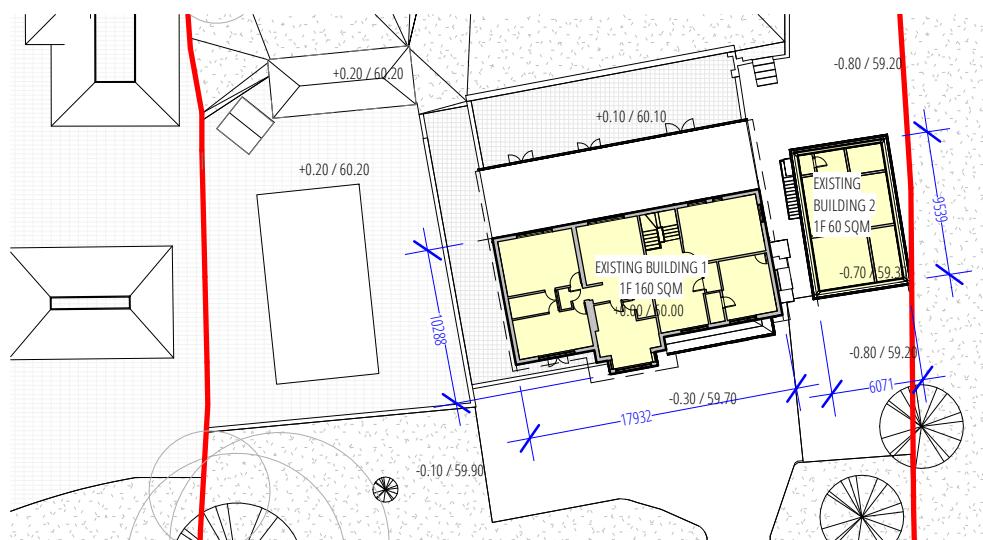


03 EXISTING 1F PLAN
1:500 @ A3

TABLE 1: EXISTING AREA SCHEDULE	
EXISTING BUILDING 1 LG AREA :	138 SQM
EXISTING BUILDING 1 GF AREA :	250 SQM
EXISTING BUILDING 1 1F AREA :	160 SQM
TOTAL EXISTING BUILDING 1 AREA:	548 SQM
EXISTING BUILDING 2 GF AREA :	60 SQM
EXISTING BUILDING 2 1F AREA :	60 SQM
TOTAL EXISTING BUILDING 2 AREA:	120 SQM
TOTAL EXISTING BUILDING AREA :	668 SQM
EXISTING OUTBUILDING 1 AREA :	50 SQM

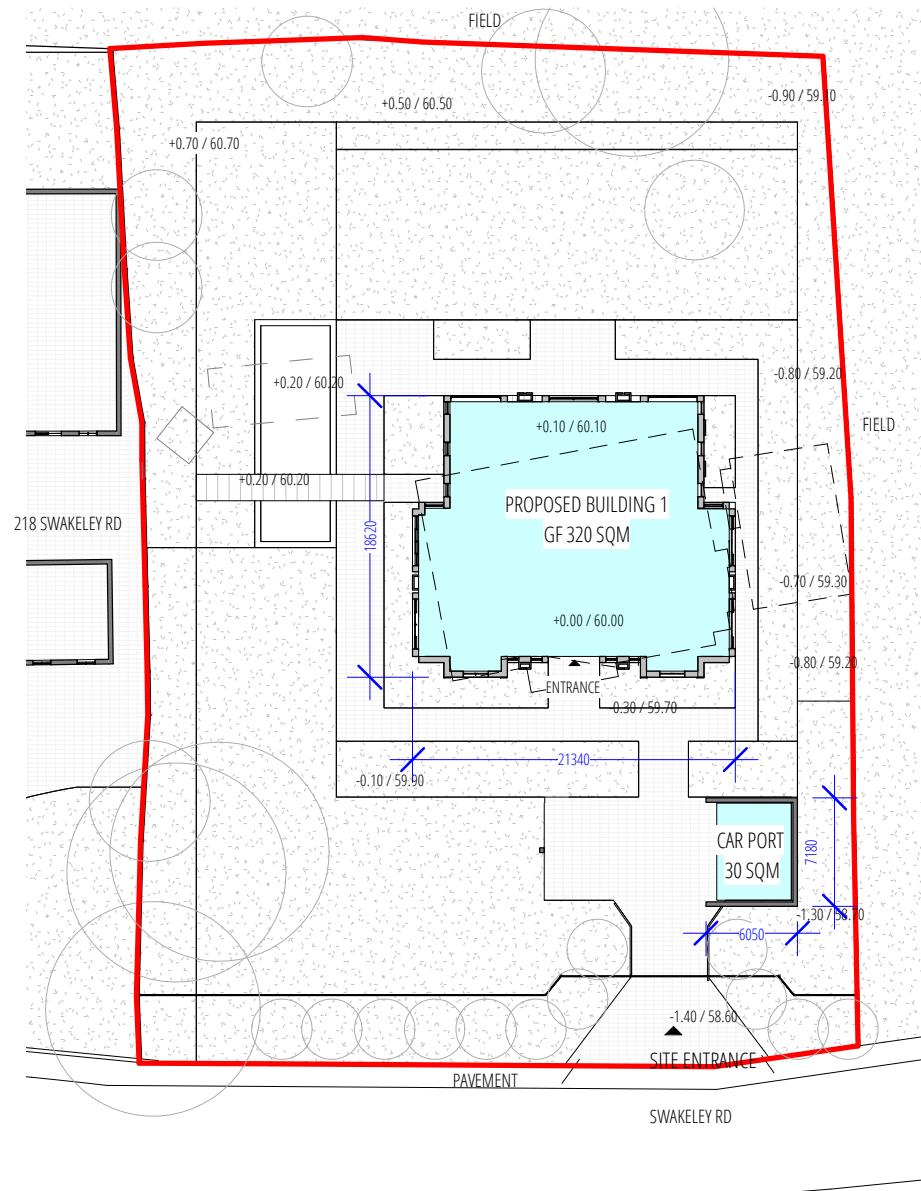

04 PROPOSED GF PLAN
1:500 @ A3

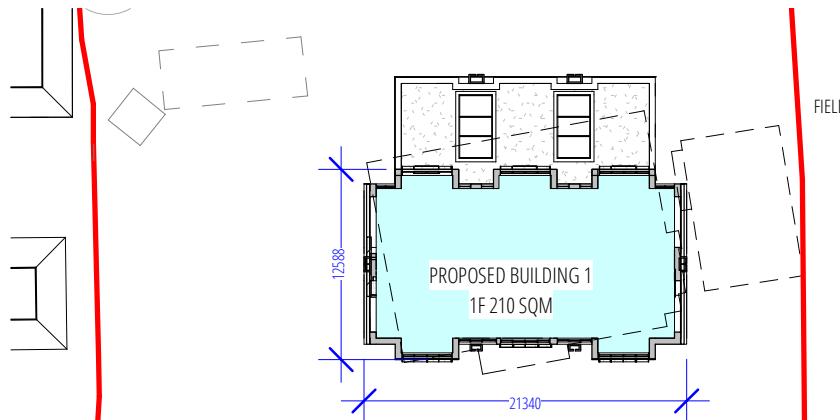

05 PROPOSED 1F PLAN
1:500 @ A3



06 PROPOSED FRONT ELEVATION / EXISTING BUILDING OUTLINE
1:300 @ A3

TABLE 2: PROPOSED AREA SCHEDULE	
PROPOSED BUILDING GF AREA :	320 SQM
PROPOSED BUILDING 1F AREA :	210 SQM
TOTAL PROPOSED BUILDING AREA : 540 SQM	
EXISTING BUILDING FOOTPRINT:	345 SQM
PROPOSED BUILDING FOOTPRINT:	330 SQM

DRAWN BY ARCHITECT		ACCEPT / A REJECT / R	Rev	Date	Note
CHECK BY CLIENT SIGN / DATE		P1	26-06-24		PLANNING ISSUE
CHECK BY CONTRACTOR SIGN / DATE					
CHECK BY APPROVED INSPECTOR SIGN / DATE					
ALL DIMENSIONS TO BE CHECKED ON SITE BY CONTRACTOR AND FABRICATOR OBTAINED BUILDING CONTROL + PLANNING APPROVAL PRIOR SITE WORK COMMENCE					
PROJECT		212 Swakeleys Road, Ickenham UB10 8AY			
DRAWING TITLE		AREA COMPARISON			
REVISION		P1		DRAWING NO.	
				A99	

PLANNING 01
J79 STUDIO
This drawing is the property of the Architect. Copyright is reserved & this drawing is issued on the condition that it is not copied, reproduced, retained or disclosed to any unauthorised person, either wholly or in part, without our consent. Do not scale from this drawing, check all dimensions on site. Any errors please notify architect in the first instance.
SCALE: 1:200 @ A3 DATE: JUNE 2024 PROJECT NO: 1942
REVISION: P1 DRAWING NO. A99