



01 EXISTING LG PLAN  
1:500 @ A3

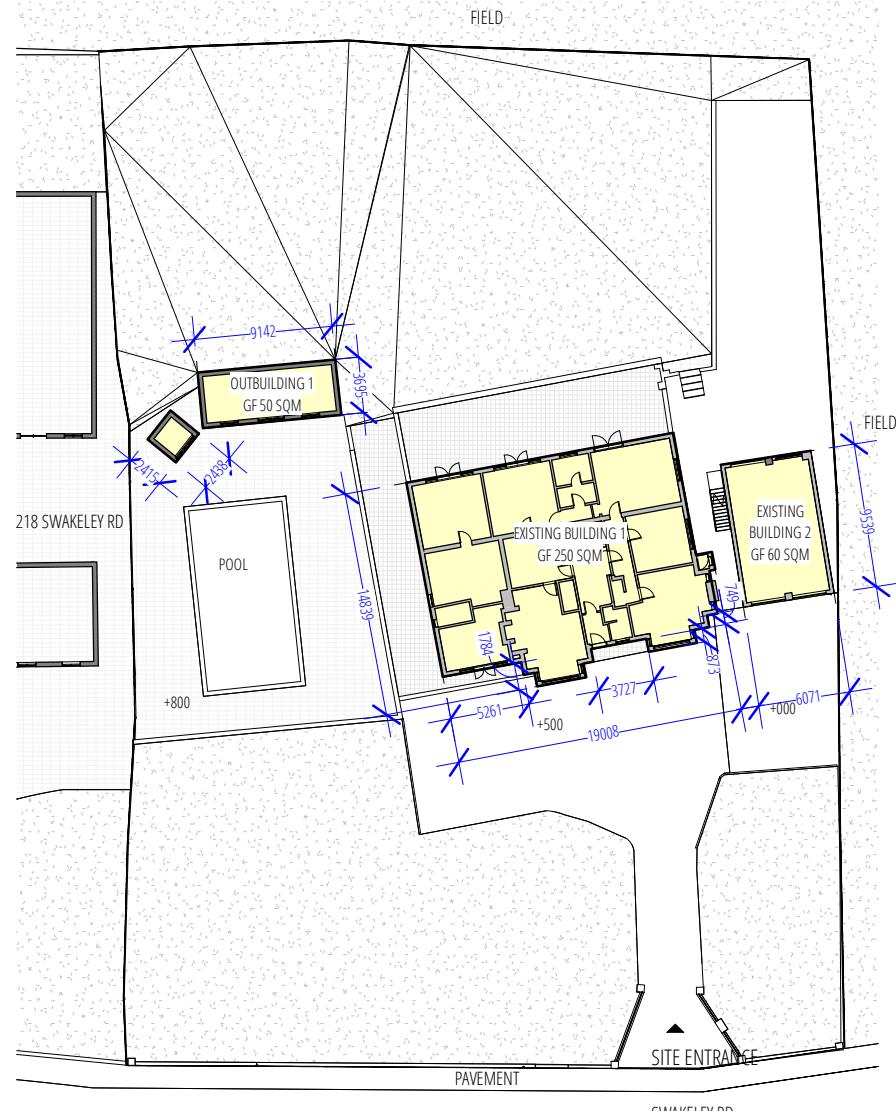


02 EXISTING GF PLAN  
1:500 @ A3

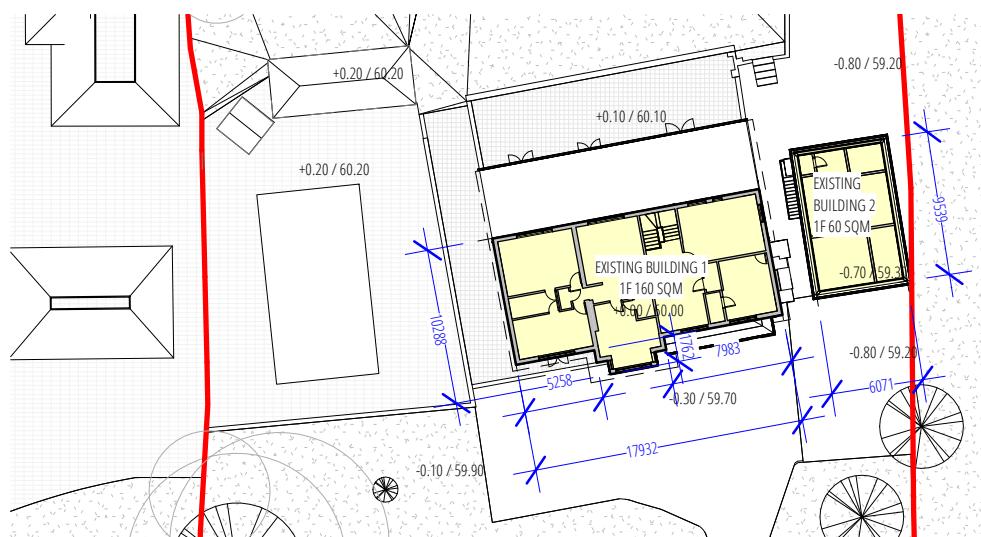


03 EXISTING 1F PLAN  
1:500 @ A3

TABLE 1: EXISTING AREA SCHEDULE	
EXISTING BUILDING 1 LG AREA : 138 SQM	
EXISTING BUILDING 1 GF AREA : 250 SQM	
EXISTING BUILDING 1 1F AREA : 160 SQM	
TOTAL EXISTING BUILDING 1 AREA: 548 SQM	
EXISTING BUILDING 2 GF AREA : 60 SQM	
EXISTING BUILDING 2 1F AREA : 60 SQM	
TOTAL EXISTING BUILDING 2 AREA: 120 SQM	
TOTAL EXISTING BUILDING AREA : 668 SQM	
EXISTING OUTBUILDING 1 AREA : 50 SQM	

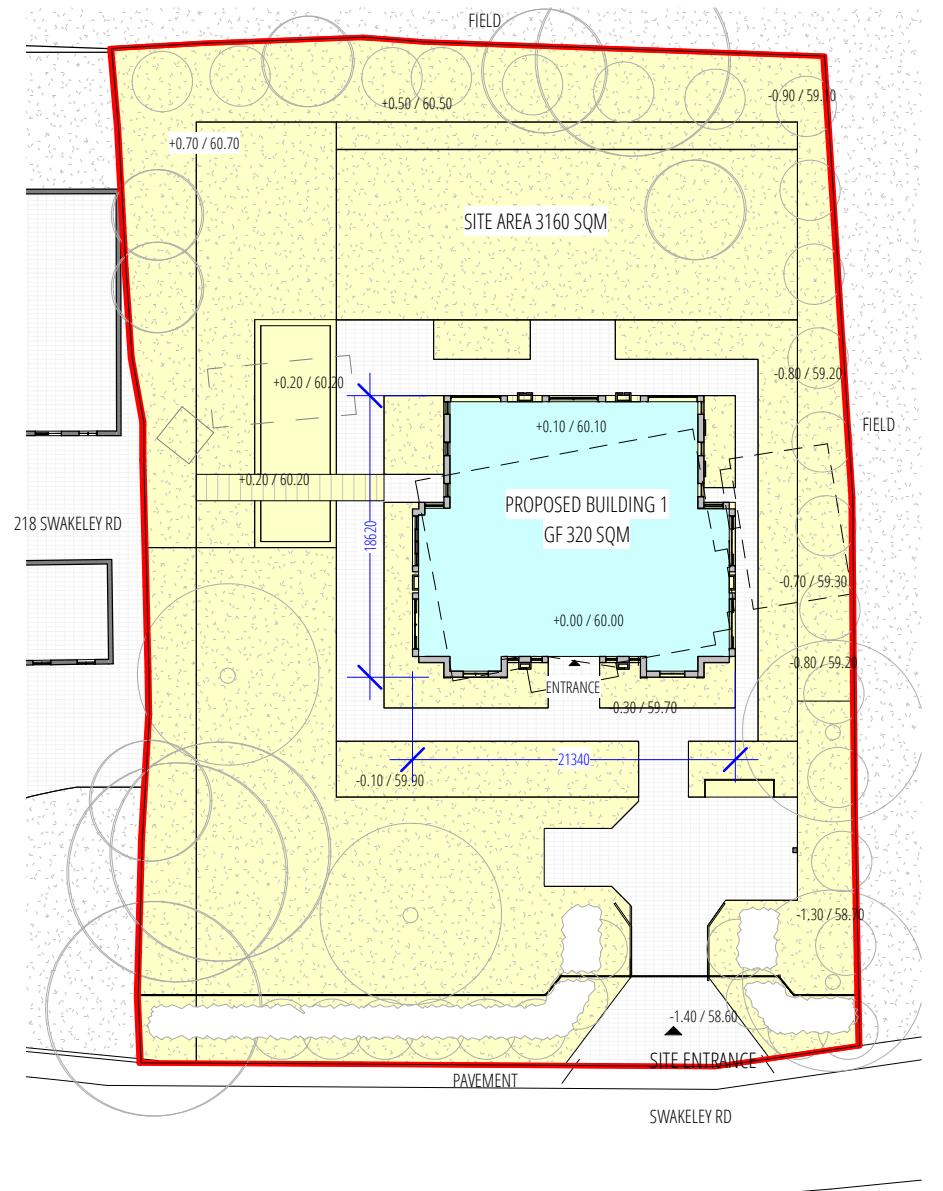

04 PROPOSED GF PLAN  
1:500 @ A3

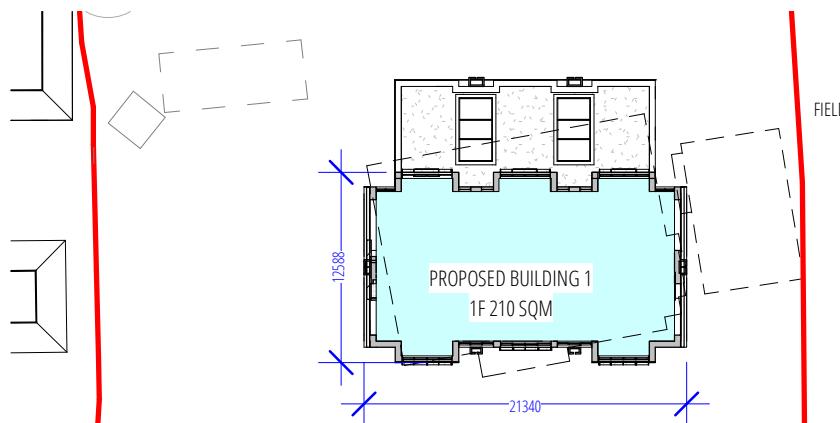

05 PROPOSED 1F PLAN  
1:500 @ A3



06 PROPOSED FRONT ELEVATION / EXISTING BUILDING OUTLINE  
1:300 @ A3

TABLE 2: PROPOSED AREA SCHEDULE	
PROPOSED BUILDING GF AREA : 320 SQM	
PROPOSED BUILDING 1F AREA : 210 SQM	
TOTAL PROPOSED BUILDING AREA : 530 SQM	
EXISTING BUILDING FOOTPRINT: 310 SQM	
PROPOSED BUILDING FOOTPRINT: 320 SQM	

DRAWN BY ARCHITECT		ACCEPT / A REJECT / R	Rev	Date	Note
CHECK BY CLIENT SIGN / DATE		P1	26-06-24		PLANNING ISSUE
CHECK BY CONTRACTOR SIGN / DATE		P2	03-10-24		PLANNING ISSUE
CHECK BY APPROVED INSPECTOR SIGN / DATE					
ALL DIMENSIONS TO BE CHECKED ON SITE BY CONTRACTOR AND FABRICATOR OBTAINED BUILDING CONTROL + PLANNING APPROVAL PRIOR SITE WORK COMMENCE					
PROJECT	212 Swakeleys Road, Ickenham UB10 8AY				
DRAWING TITLE	AREA COMPARISON				
REVISION	P2				
	DRAWING NO.				
	A99				

PLANNING 02  
J79 STUDIO  
This drawing is the property of the Architect. Copyright is reserved & this drawing is issued on the condition that it is not copied, reproduced, retained or disclosed to any unauthorised person, either wholly or in part, without our consent. Do not scale from this drawing, check all dimensions on site. Any errors please notify architect in the first instance.  
SCALE: 1:200 @ A3 DATE: JUNE 2024 PROJECT NO: 1942  
REVISION: P2 DRAWING NO. A99