

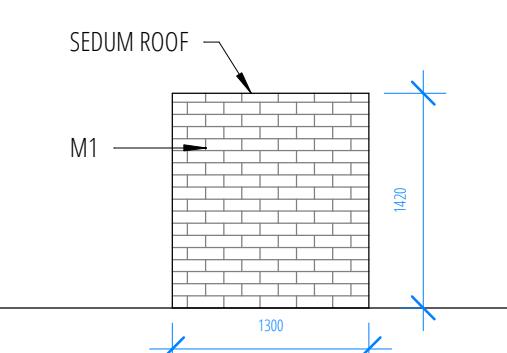
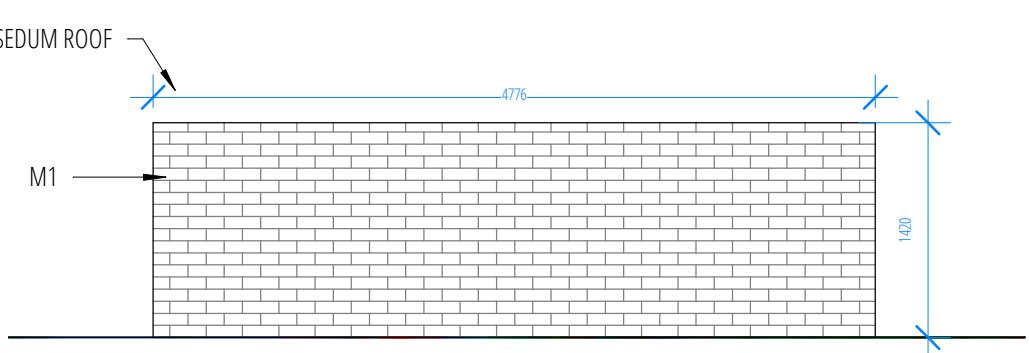
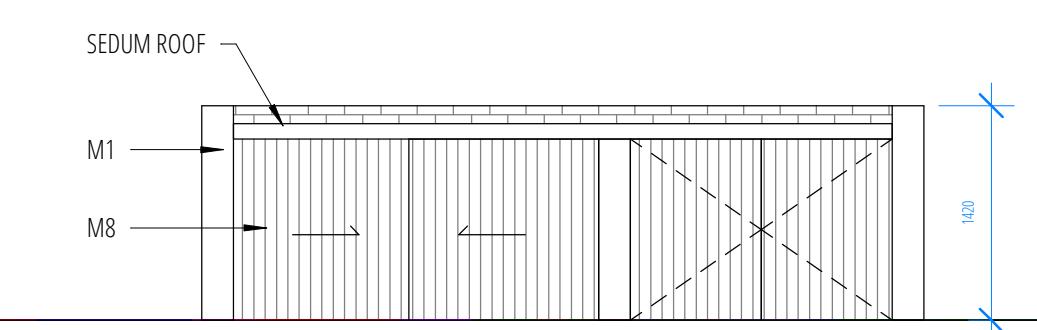


KEY:	
<span style="color: red;">—</span>	SITE BOUNDARY
<span style="color: blue;">—</span>	APPROVED SCHEME
<span style="background-color: gray;">■</span>	EXISTING STRUCTURE
<span style="background-color: lightgray;">■</span>	PROPOSED STRUCTURE
<span style="color: black;">▲</span>	ENTRANCE
<span style="color: black;">—</span>	RL ROOFLIGHT
<span style="color: black;">—</span>	PV SOLAR PANEL
M1	BUFF BRICKWORK WITH PATTERN
M2	SANDSTONE / SMOOTH
M3	SANDSTONE / ROUGH
M4	HARDWOOD WINDOW AND DOORS / OG OPAQUE
M5	SAFETY GLAZING GUARDING
M6	SANDSTONE CLADDING WITH PATTERN
M7	METAL FLAT LOCK ROOFING / DORMER CLADDING
M8	TREATED POPLAR TIMBER CLADDING

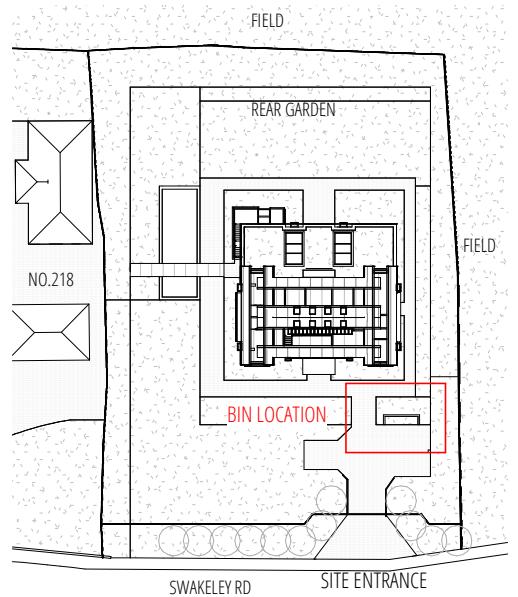

01 PROPOSED BIN / BIKE FLOOR PLAN  
1:50 @ A3

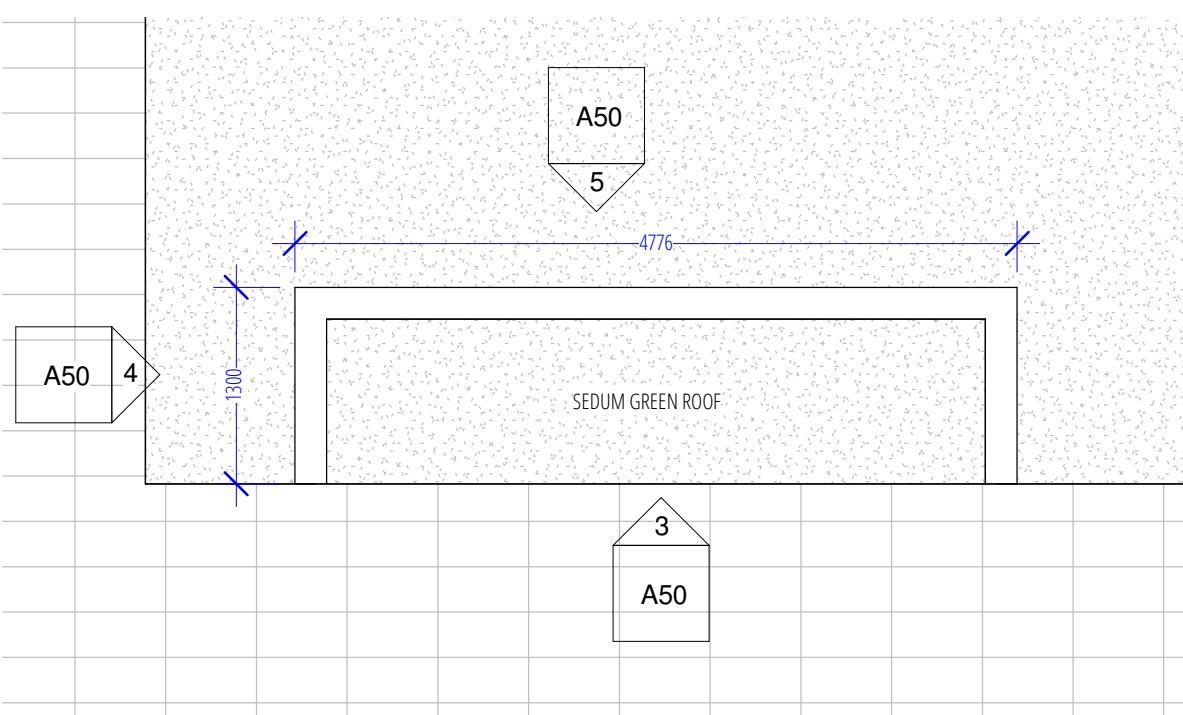

DRAWN BY ARCHITECT	ACCEPT / A REJECT / R	Rev	Date	Note			
CHECK BY CLIENT SIGN / DATE		P1	06-12-24	PLANNING ISSUE			
CHECK BY CONTRACTOR SIGN / DATE		P2	23-05-25	PLANNING ISSUE			
CHECK BY APPROVED INSPECTOR SIGN / DATE							
PROJECT 212 Swakeleys Road, Ickenham UB10 8AY							
DRAWING TITLE PROPOSED BIN AND BIKE STORE							
DRAWING NO. P2		DRAWING NO. A50					
PLANNING 02							
J79 STUDIO							
This drawing is the property of Architect. Copyright is reserved & this drawing is issued on the condition that it is not copied, reproduced, retained or disclosed to any unauthorised person, either wholly or in part, without our consent. Do not scale from this drawing, check all dimensions on site. Any errors please notify architect in the first instance.							
SCALE 1:200@A3	DATE DEC 2024	PROJECT NO. 1942					
REVISION P2							