

01 EXISTING GROUND FLOOR PLAN - CONSTRUCTION MANAGEMENT PLAN  
1:200 @ A3



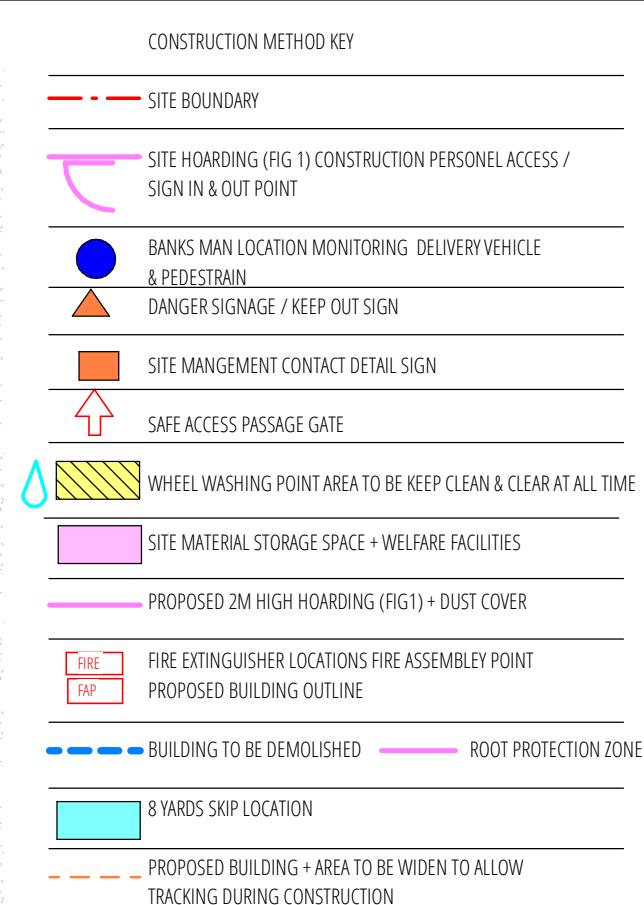


FIG 1. SITE HOARDING EXAMPLE

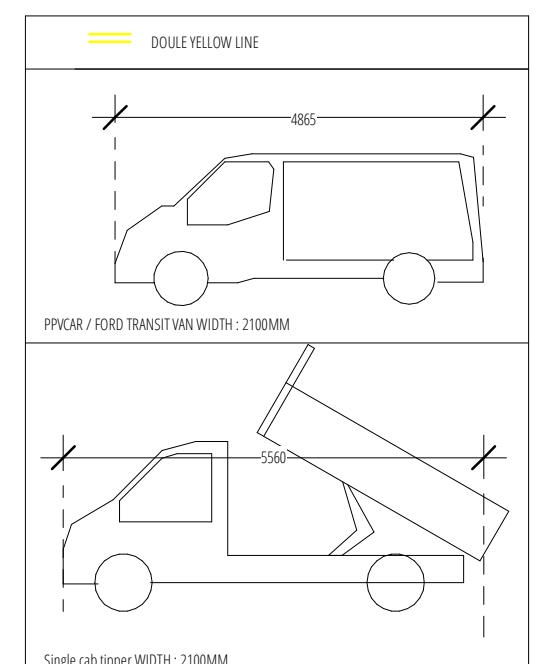

02 PROPOSED GROUND FLOOR PLAN - CMP  
1:200 @ A3

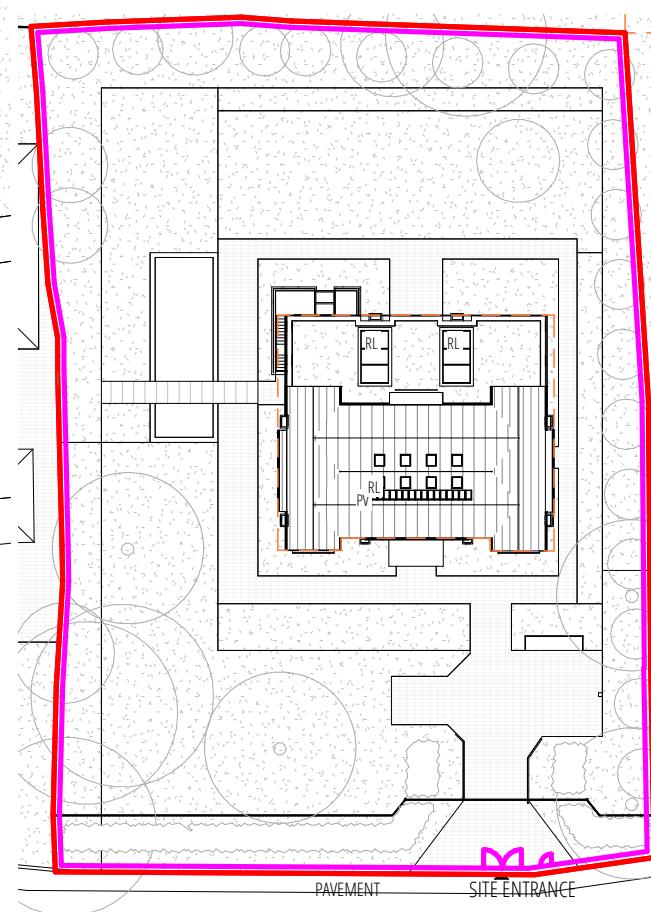

DRAWN BY ARCHITECT	ACCEPT / A REJECT / R	Rev	Date	Note
CHECK BY CLIENT SIGN / DATE		P1	06-12-24	PLANNING ISSUE
CHECK BY CONTRACTOR SIGN / DATE		P2	23-05-25	PLANNING ISSUE
CHECK BY APPROVED INSPECTOR SIGN / DATE				
ALL DIMENSIONS TO BE CHECKED ON SITE BY CONTRACTOR AND FABRICATOR OBTAINED BUILDING CONTROL + PLANNING APPROVAL PRIOR SITE WORK COMMENCE				
PROJECT				PLANNING 02
212 Swakeleys Road, Ickenham UB10 8AY				J79 STUDIO
DRAWING TITLE				This drawing is the property of the Architect. Copyright is reserved & this drawing is issued on the condition that it is not copied, reproduced, retained or disclosed to any unauthorised person, either wholly or in part, without our consent. Do not scale from this drawing, check all dimensions on site. Any errors please notify architect in the first instance.
CONSTRUCTION MANAGEMENT PLAN				SCALE: 1:200 @ A3
				DATE: DEC 2024
				PROJECT NO: 1942
REVISION	P2			DRAWING NO: A40