



01 PROPOSED SOUTH SITE ELEVATION  
1:300 @ A3



02 PROPOSED SOUTH ELEVATION  
1:200 @ A3

KEY:

<span style="color:red">—</span> SITE BOUNDARY	<span style="color:blue">—</span> APPROVED SCHEME
EXISTING STRUCTURE	REF NO:13583/APP/2024/2318
PROPOSED STRUCTURE	
ENTRANCE	RL ROOFLIGHT
M1	PV SOLAR PANEL
M2	BUFF BRICKWORK WITH PATTERN
M3	SANDSTONE / SMOOTH
M4	SANDSTONE / ROUGH
M5	HARDWOOD WINDOW AND DOORS / OG OPAQUE
M6	SAFETY GLAZING GUARDING
M7	SANDSTONE CLADDING WITH PATTERN
M8	METAL FLAT LOCK ROOFING / DORMER CLADDING
M9	TREATED POPLAR TIMBER CLADDING



DRAWN BY ARCHITECT		ACCEPT / A REJECT / R	Rev	Date	Note
CHECK BY CLIENT SIGN / DATE		P1	06-12-24	PLANNING ISSUE	
CHECK BY CONTRACTOR SIGN / DATE					
CHECK BY APPROVED INSPECTOR SIGN / DATE					
PROJECT					
212 Swakeleys Road, Ickenham UB10 8AY					
DRAWING TITLE	PROPOSED SOUTH ELEVATION				
REVISION	P1				
DRAWING NO.	A301				

ALL DIMENSIONS TO BE CHECKED ON SITE BY CONTRACTOR AND FABRICATOR  
OBTAINED BUILDING CONTROL + PLANNING APPROVAL PRIOR SITE WORK COMMENCE


PLANNING 01

J79 STUDIO

This drawing is the property of the Architect. Copyright is reserved & this drawing is issued on the condition that it is not copied, reproduced, retained or disclosed to any unauthorised person, either wholly or in part, without our consent. Do not scale from this drawing, check all dimensions on site. Any errors please notify architect in the first instance.

SCALE: 1:200 @ A3 DATE: DEC 2024 PROJECT NO: 1942

REVISION: P1 DRAWING NO. A301

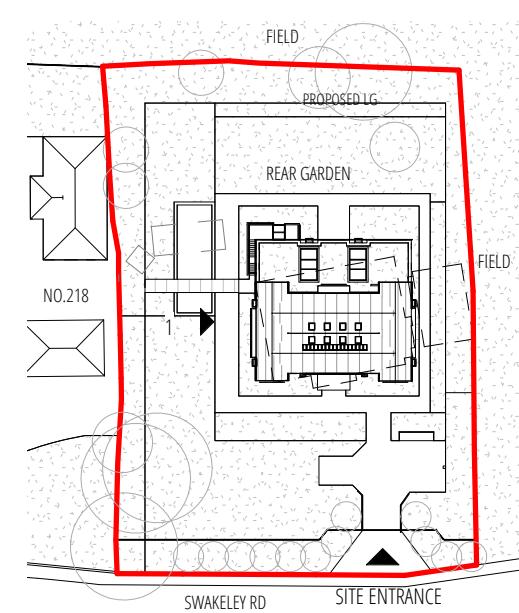

03 KEY PLAN  
1:1000 @ A3



0	1	1:300 @ A3	5M
0	1	1:100 @ A3	
0	1	1:100 @ A3	