




01 PROPOSED NORTH/ SITE ELEVATION
1:200 @ A3

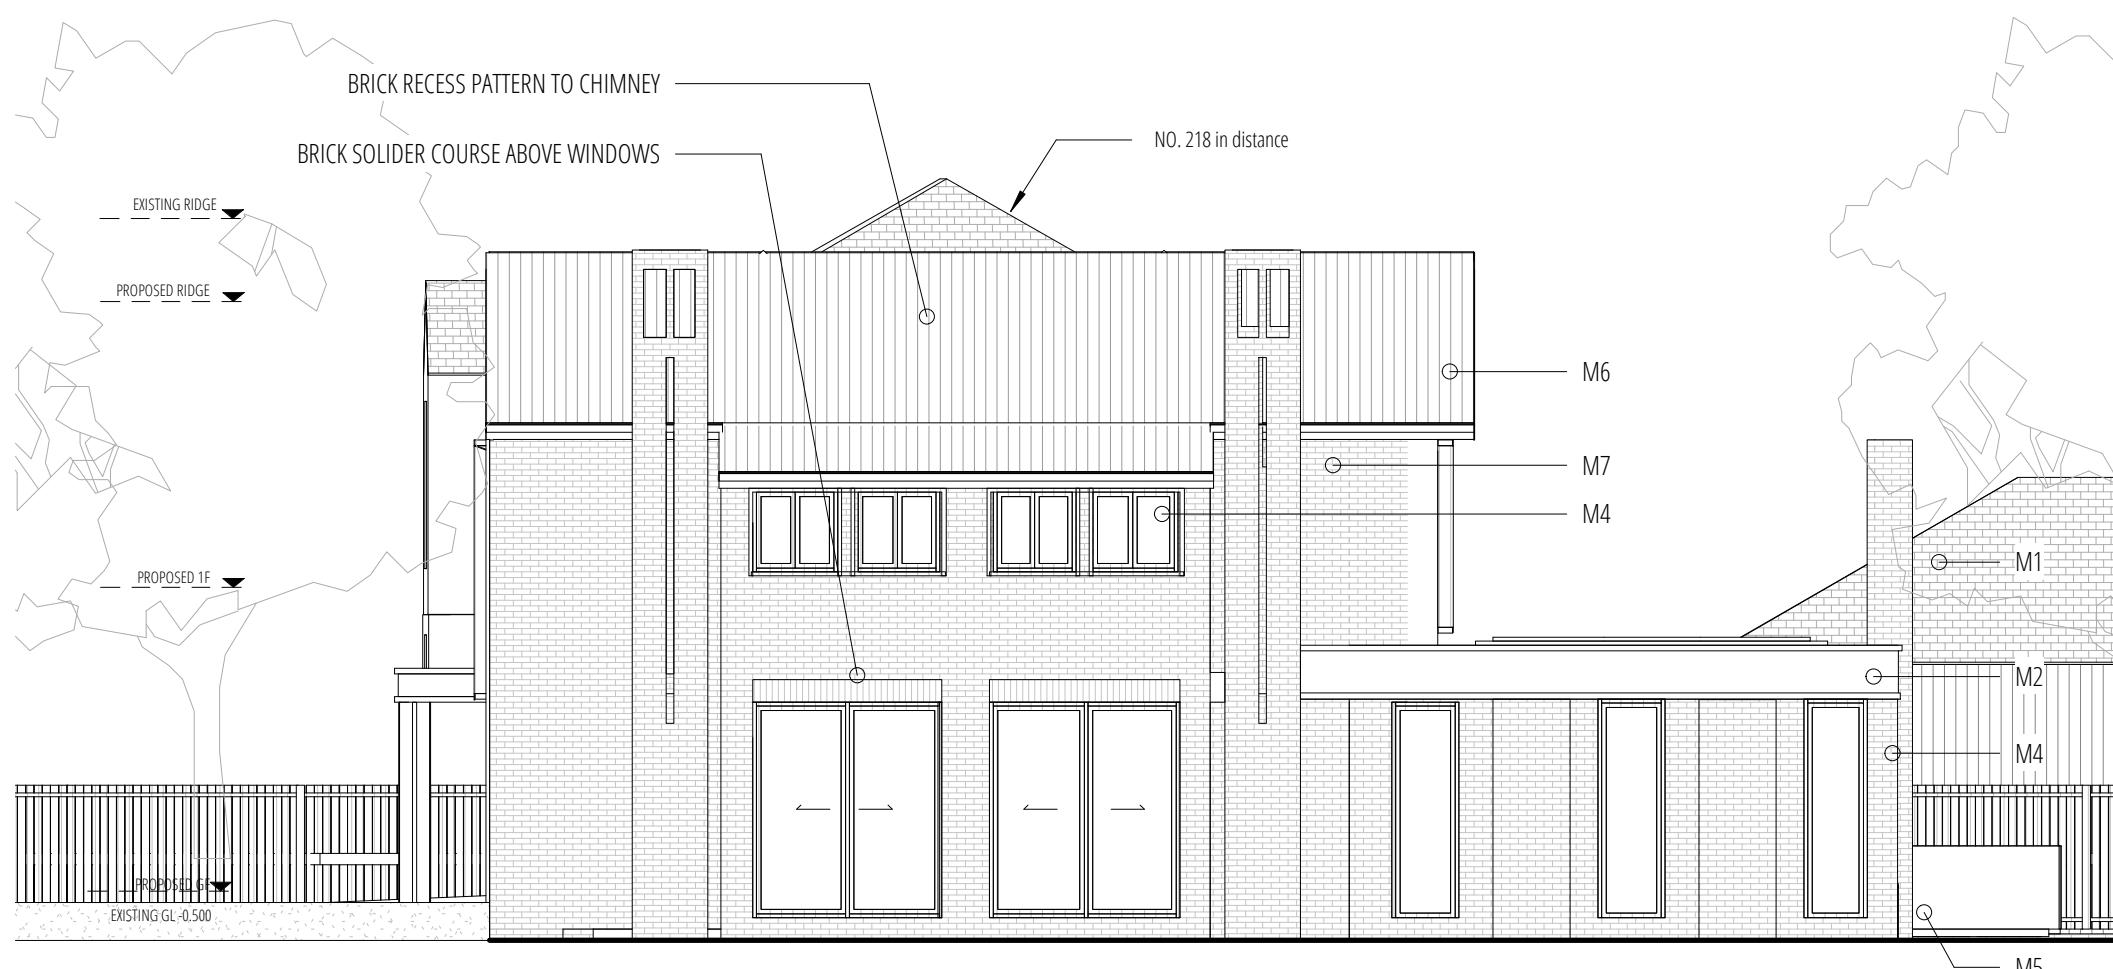


02 PROPOSED NORTH ELEVATION
1:200 @ A3
PROPOSED LG

KEY:	
— SITE BOUNDARY	— APPROVED SCHEME
■ EXISTING STRUCTURE	REF NO:13583/APP/2024/2318
■ PROPOSED STRUCTURE	
▲ ENTRANCE	RL ROOFLIGHT
M1	BUFF BRICKWORK WITH PATTERN
M2	SANDSTONE / SMOOTH
M3	SANDSTONE / ROUGH
M4	HARDWOOD WINDOW AND DOORS / OG OPAQUE
M5	SAFETY GLAZING GUARDING
M6	SANDSTONE CLADDING WITH PATTERN
M7	METAL FLAT LOCK ROOFING / DORMER CLADDING
M8	TREATED POPLAR TIMBER CLADDING



DRAWN BY ARCHITECT		ACCEPT / A REJECT / R	Rev	Date	Note
CHECK BY CLIENT SIGN / DATE		P1	06-12-24		PLANNING ISSUE
CHECK BY CONTRACTOR SIGN / DATE					
CHECK BY APPROVED INSPECTOR SIGN / DATE					
ALL DIMENSIONS TO BE CHECKED ON SITE BY CONTRACTOR AND FABRICATOR OBTAINED BUILDING CONTROL + PLANNING APPROVAL PRIOR SITE WORK COMMENCE					
PROJECT 212 Swakeleys Road, Ickenham UB10 8AY DRAWING TITLE PROPOSED NORTH ELEVATION					
DRAWING NO. A302					

03 KEY PLAN
1:1000 @ A3

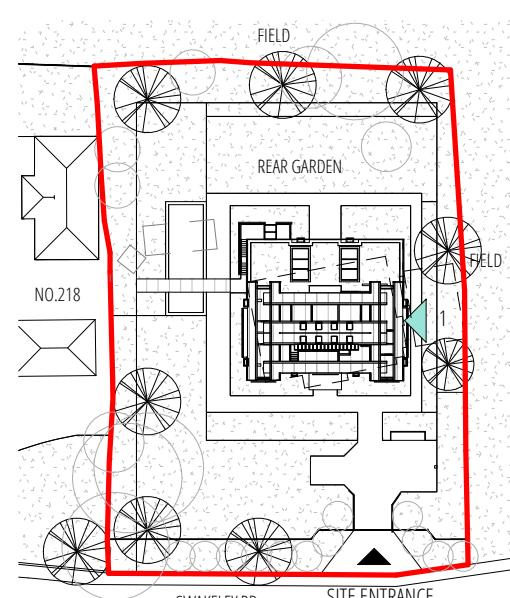

PLANNING 01		
SCALE 1:200@A3	DATE DEC 2024	PROJECT NO. 1942
REVISION P1		DRAWING NO. A302

This drawing is the property of Architect. Copyright is reserved & this drawing is issued on the condition that it is not copied, reproduced, retained or disclosed to any unauthorised person, either wholly or in part, without our consent. Do not scale from this drawing, check all dimensions on site. Any errors please notify architect in the first instance.

SCALE
1:200@A3

DATE
DEC 2024

PROJECT NO.
1942