



01 PROPOSED WEST/ SITE ELEVATION
1:200 @ A3

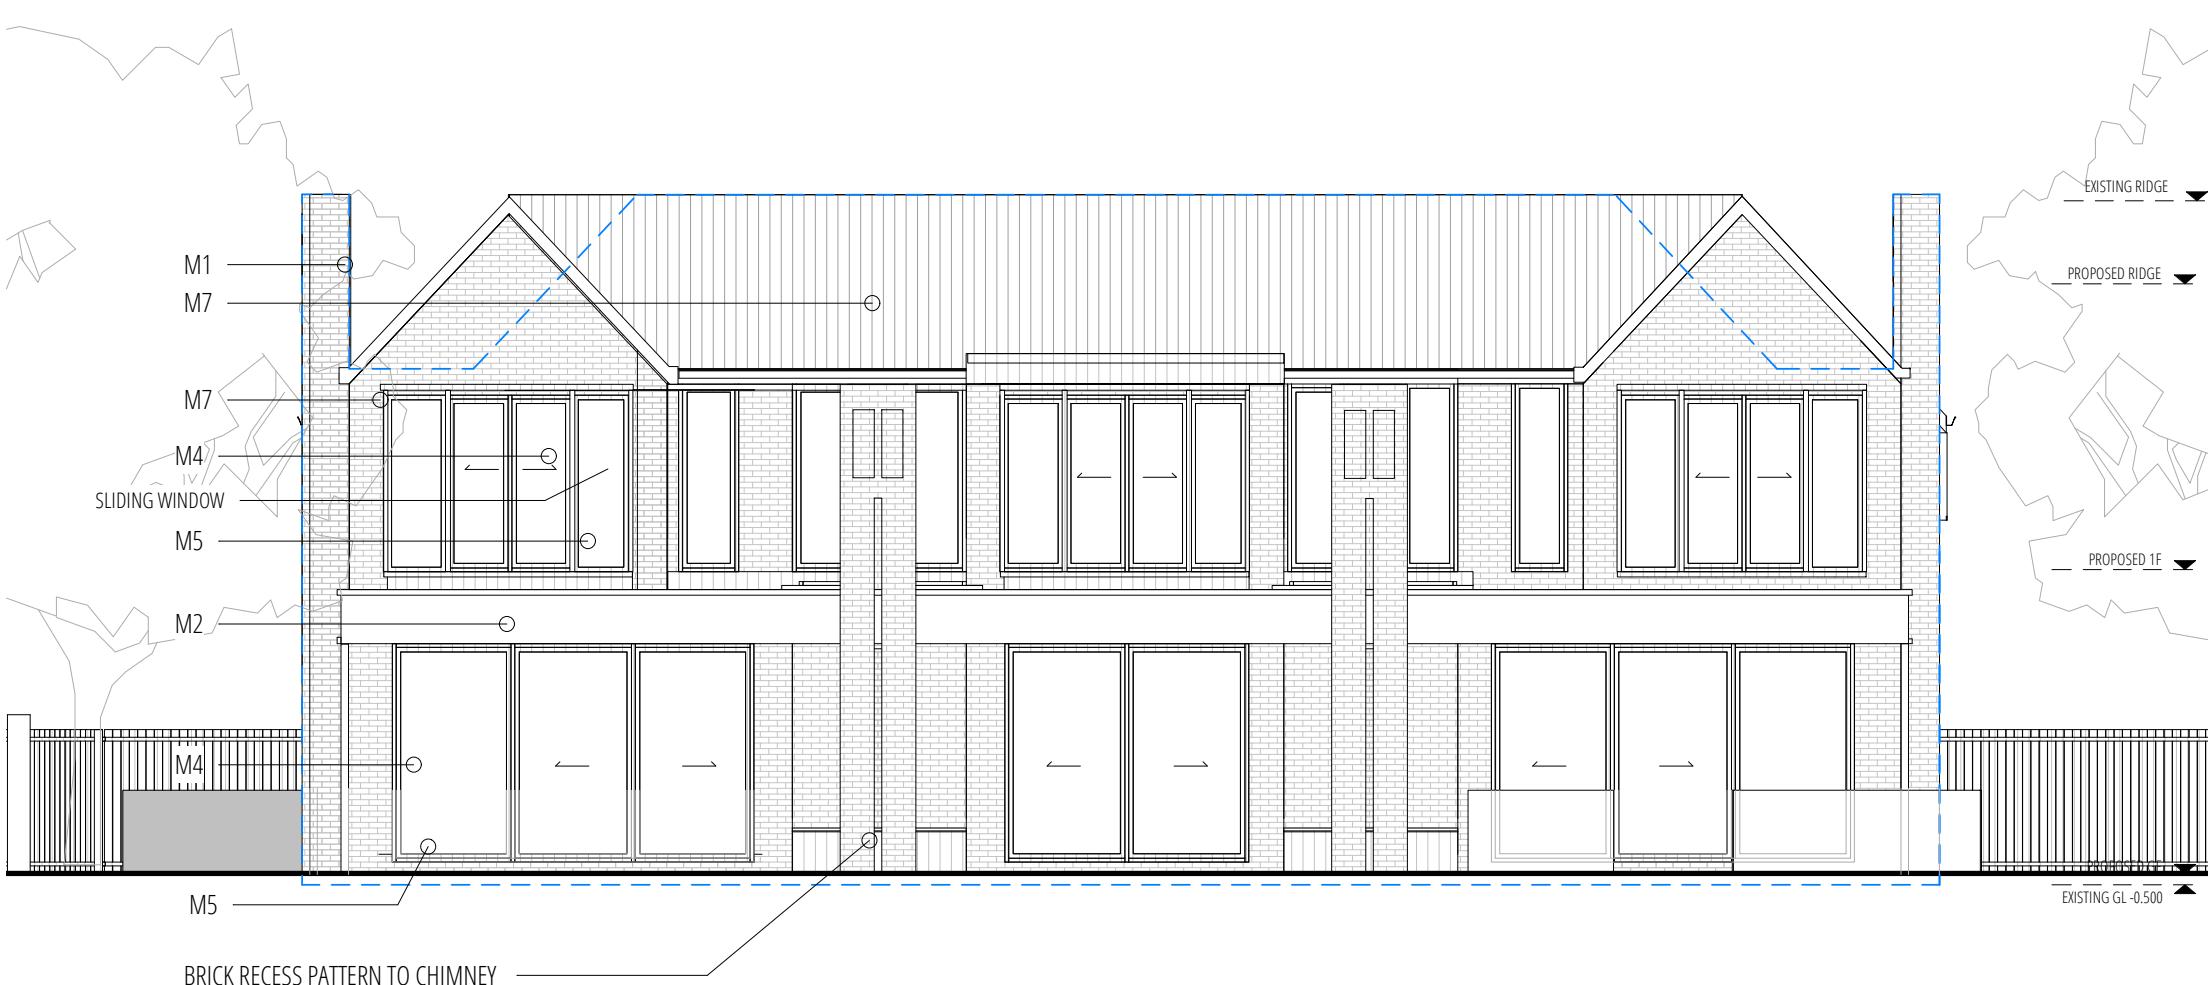

02 PROPOSED WEST ELEVATION
1:200 @ A3


KEY:

	SITE BOUNDARY		APPROVED SCHEME
	EXISTING STRUCTURE	REF NO:13583/APP/2024/2318	
	PROPOSED STRUCTURE		
	ENTRANCE	RL ROOFLIGHT	PV SOLAR PANEL
M1	BUFF BRICKWORK WITH PATTERN		
M2	SANDSTONE / SMOOTH		
M3	SANDSTONE / ROUGH		
M4	HARDWOOD WINDOW AND DOORS / OG OPAQUE		
M5	SAFETY GLAZING GUARDING		
M6	SANDSTONE CLADDING WITH PATTERN		
M7	METAL FLAT LOCK ROOFING / DORMER CLADDING		
M8	TREATED POPLAR TIMBER CLADDING		

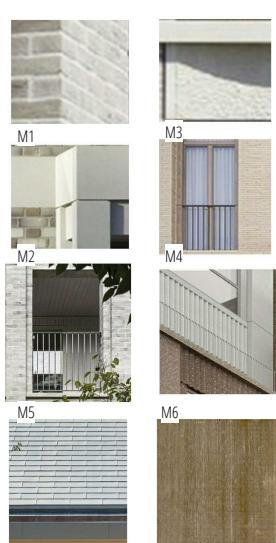

DRAWN BY ARCHITECT	ACCEPT / A REJECT / R	Rev	Date	Note
CHECK BY CLIENT SIGN / DATE		P1	06-12-24	PLANNING ISSUE
CHECK BY CONTRACTOR SIGN / DATE				
CHECK BY APPROVED INSPECTOR SIGN / DATE				
PROJECT				212 Swakeleys Road, Ickenham UB10 8AY
DRAWING TITLE				PROPOSED WEST / REAR ELEVATION
SCALE				1:200@A3
DATE				DEC 2024
PROJECT NO.				1942
REVISION				P1
DRAWING NO.				A303

03 KEY PLAN
1:1000 @ A3

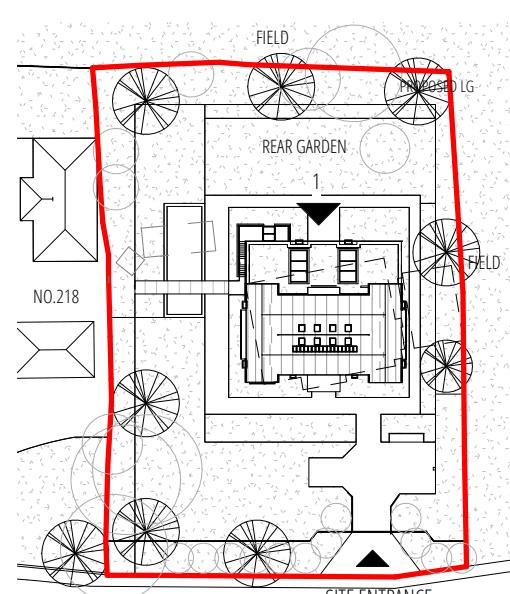

PLANNING 01		
REF NO:13583/APP/2024/2318	DATE	DEC 2024
1:200@A3	PROJECT NO.	1942
P1	DRAWING NO.	A303

This drawing is the property of Architect. Copyright is reserved & this drawing is issued on the condition that it is not copied, reproduced, retained or disclosed to any unauthorised person, either wholly or in part, without our consent. Do not scale from this drawing, check all dimensions on site. Any errors please notify architect in the first instance.

SCALE: 1:200@A3 DATE: DEC 2024 PROJECT NO: 1942

REVISION: P1 DRAWING NO. A303