


EXISTING BUILDING ELEVATION AREA : 211 sqm  
PROPOSED BUILDING ELEVATION AREA: 194 sqm  
AREA ABOVE EXISTING EAVE: 23 sqm

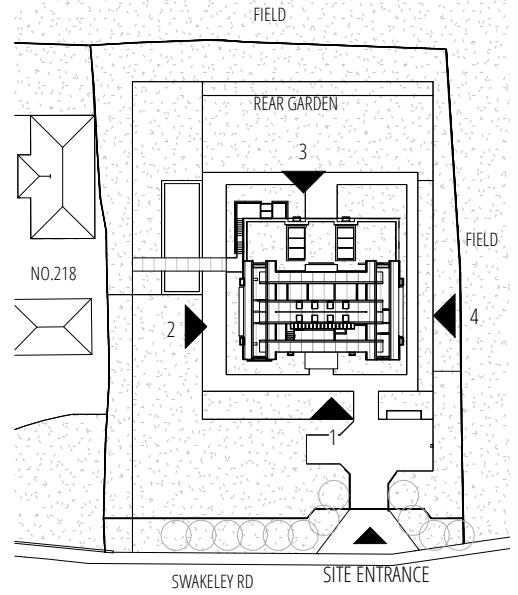


## 01 PROPOSED FRONT ELEVATION


1:200 @ A3

## 03 KEY PLAN

1:1000 @ A3

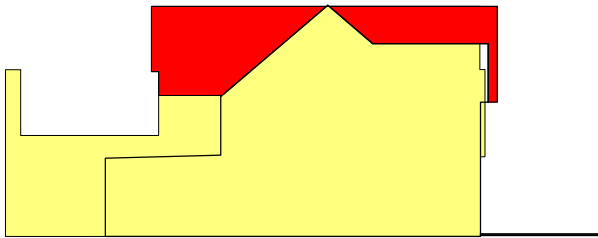

EXISTING BUILDING ELEVATION AREA : 94 sqm  
PROPOSED BUILDING ELEVATION AREA: 123 sqm  
AREA ABOVE EXISTING EAVE: 26 sqm

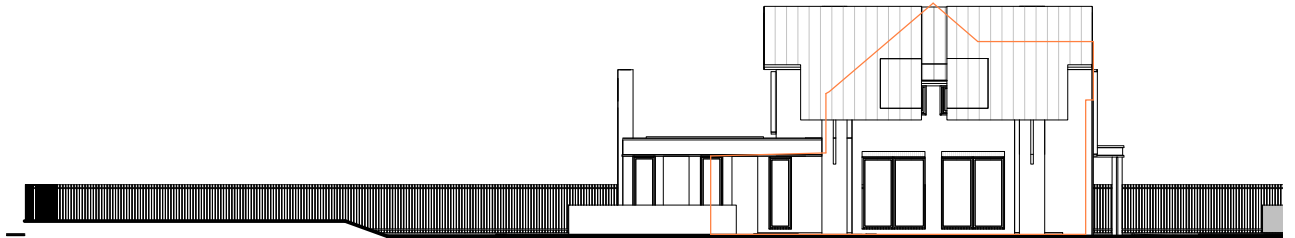


REAR GARDEN

FRONT GARDEN

## 02 PROPOSED SIDE / WEST ELEVATION

1:200 @ A3


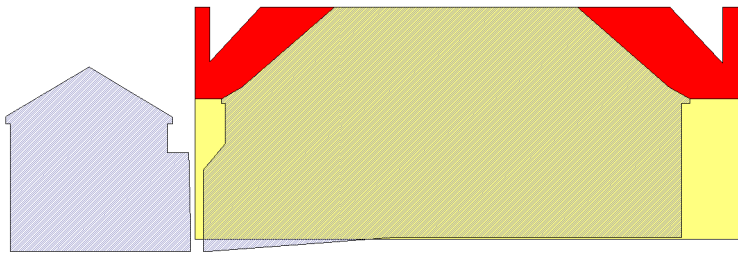


EXISTING BUILDING ELEVATION AREA : 211 sqm  
PROPOSED BUILDING ELEVATION AREA: 180 sqm  
AREA ABOVE EXISTING EAVE: 23 sqm



## 03 PROPOSED REAR ELEVATION

1:200 @ A3

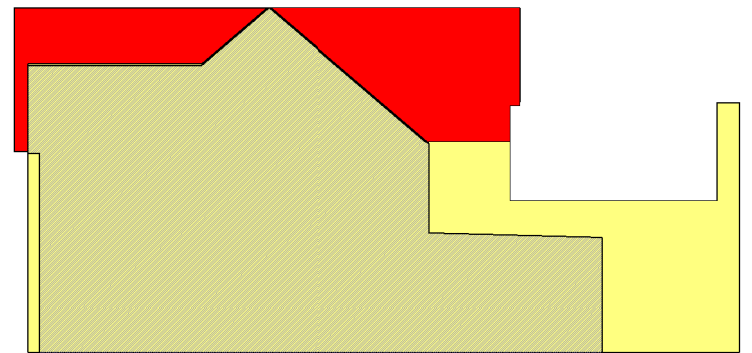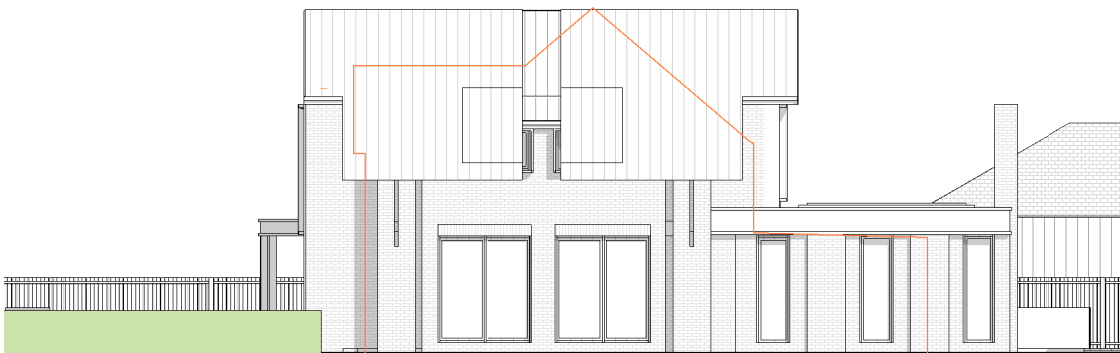

EXISTING BUILDING ELEVATION AREA : 94 sqm  
PROPOSED BUILDING ELEVATION AREA: 123 sqm  
AREA ABOVE EXISTING EAVE: 25 sqm

## 04 PROPOSED SIDE / EAST ELEVATION

1:200 @ A3

0 1:200 @ A3 5 10M

DRAWN BY ARCHITECT	ACCEPT / A REJECT / R	Rev	Date	Note	PLANNING 01				
CHECK BY CLIENT SIGN / DATE		P1	06-12-24	PLANNING ISSUE	J79 STUDIO				
CHECK BY CONTRACTOR SIGN / DATE					This drawing is the property Architect. Copyright is reserved & this drawing is issued on the condition that it is not copied, reproduced, retained or disclosed to any unauthorised person, either wholly or in part, without our consent. Do not scale from this drawing, check all dimensions on site. Any errors please notify architect in the first instance.				
CHECK BY APPROVED INSPECTOR SIGN / DATE					SCALE 1:200@A3	DATE DEC 2024	PROJECT NO. 1942		
ALL DIMENSIONS TO BE CHECKED ON SITE BY CONTRACTOR AND FABRICATOR OBTAINED BUILDING CONTROL + PLANNING APPROVAL PRIOR SITE WORK COMMENCE					REVISION			P1	DRAWING NO. A306
					PROJECT 212 Swakeleys Road, Ickenham UB10 8AY				
					DRAWING TITLE ELEVATION MASSING COMPARISON				